



Project Logo

Notes
Do not scale from this drawing.
All dimensions are to be checked on site and any discrepancies noted in writing to the Project Manager.
All dimensions are in millimeters unless noted otherwise.

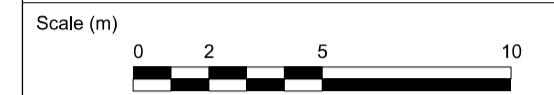

Rev	Date	Description	Drawn	Checked
00	25/01/2019	FOR PLANNING	HC	AH
01	03/12/2019	FOR PLANNING	HC	AH


PATTERN / SYMBOL	DESCRIPTION
[Pattern]	Hard surface
[Pattern]	Soil
[Pattern]	Void former

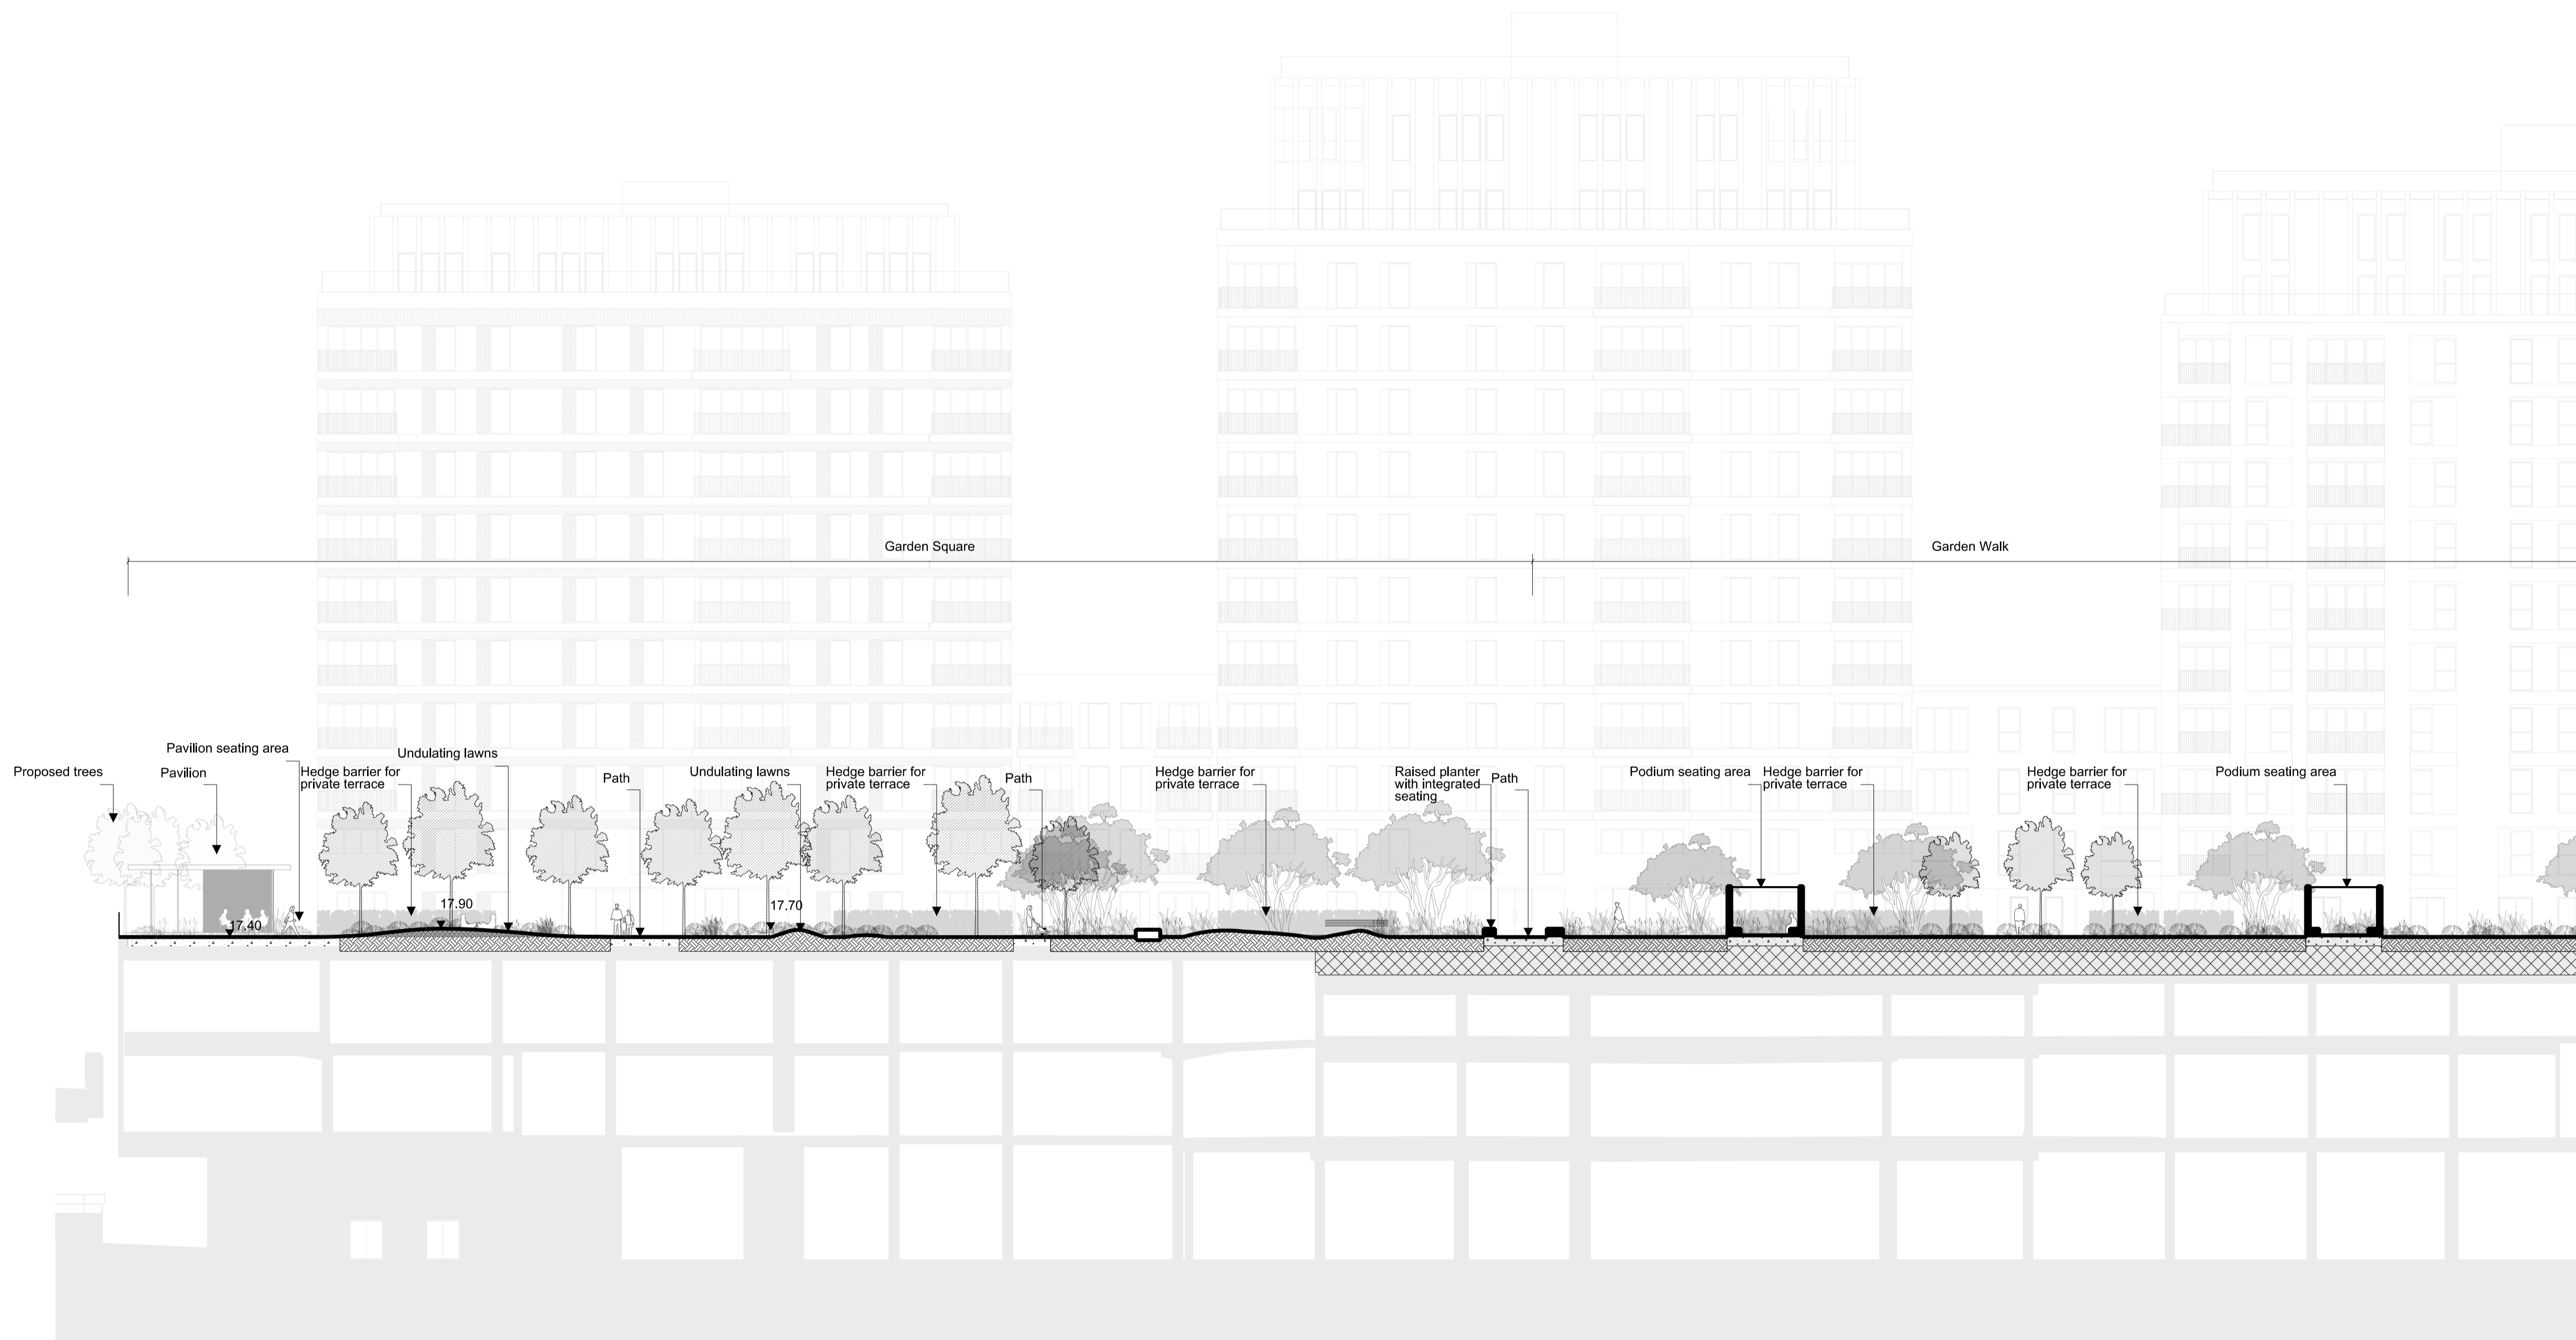

Note:
Tree pits extent indicative only

JOHN MCASLAN + PARTNERS

7-9 William Road
London NW1 3ER
T +44 (0)20 7313 6000
F +44 (0)20 7313 6001
www.mcaslan.co.uk

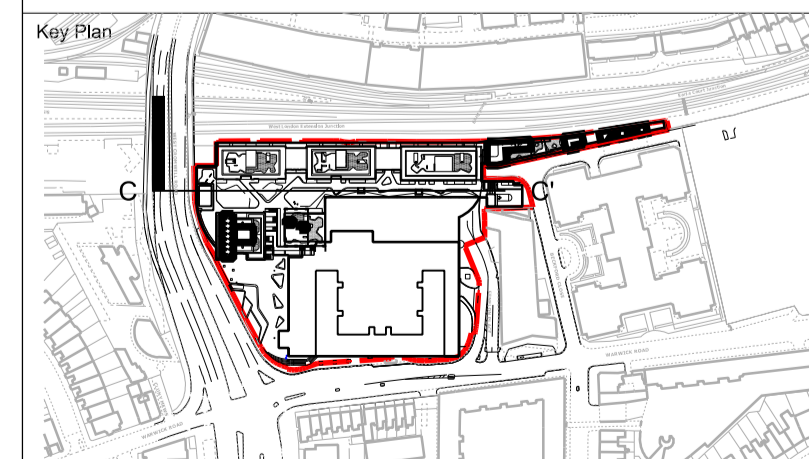

100 West Cromwell Road
Landscape Elevation - Podium

01 Section
1202 Section C - C' 1:200@A1

Scale At A1:	1:200	1:400 at A3	Job Number:	1969
Date:	25/01/2019		Drawn:	HC
Drawing Status:	FOR PLANNING		Checked:	AH
Drawing Number:	1969-JMP-xx-ST-DR-L-1202		Revised:	01