


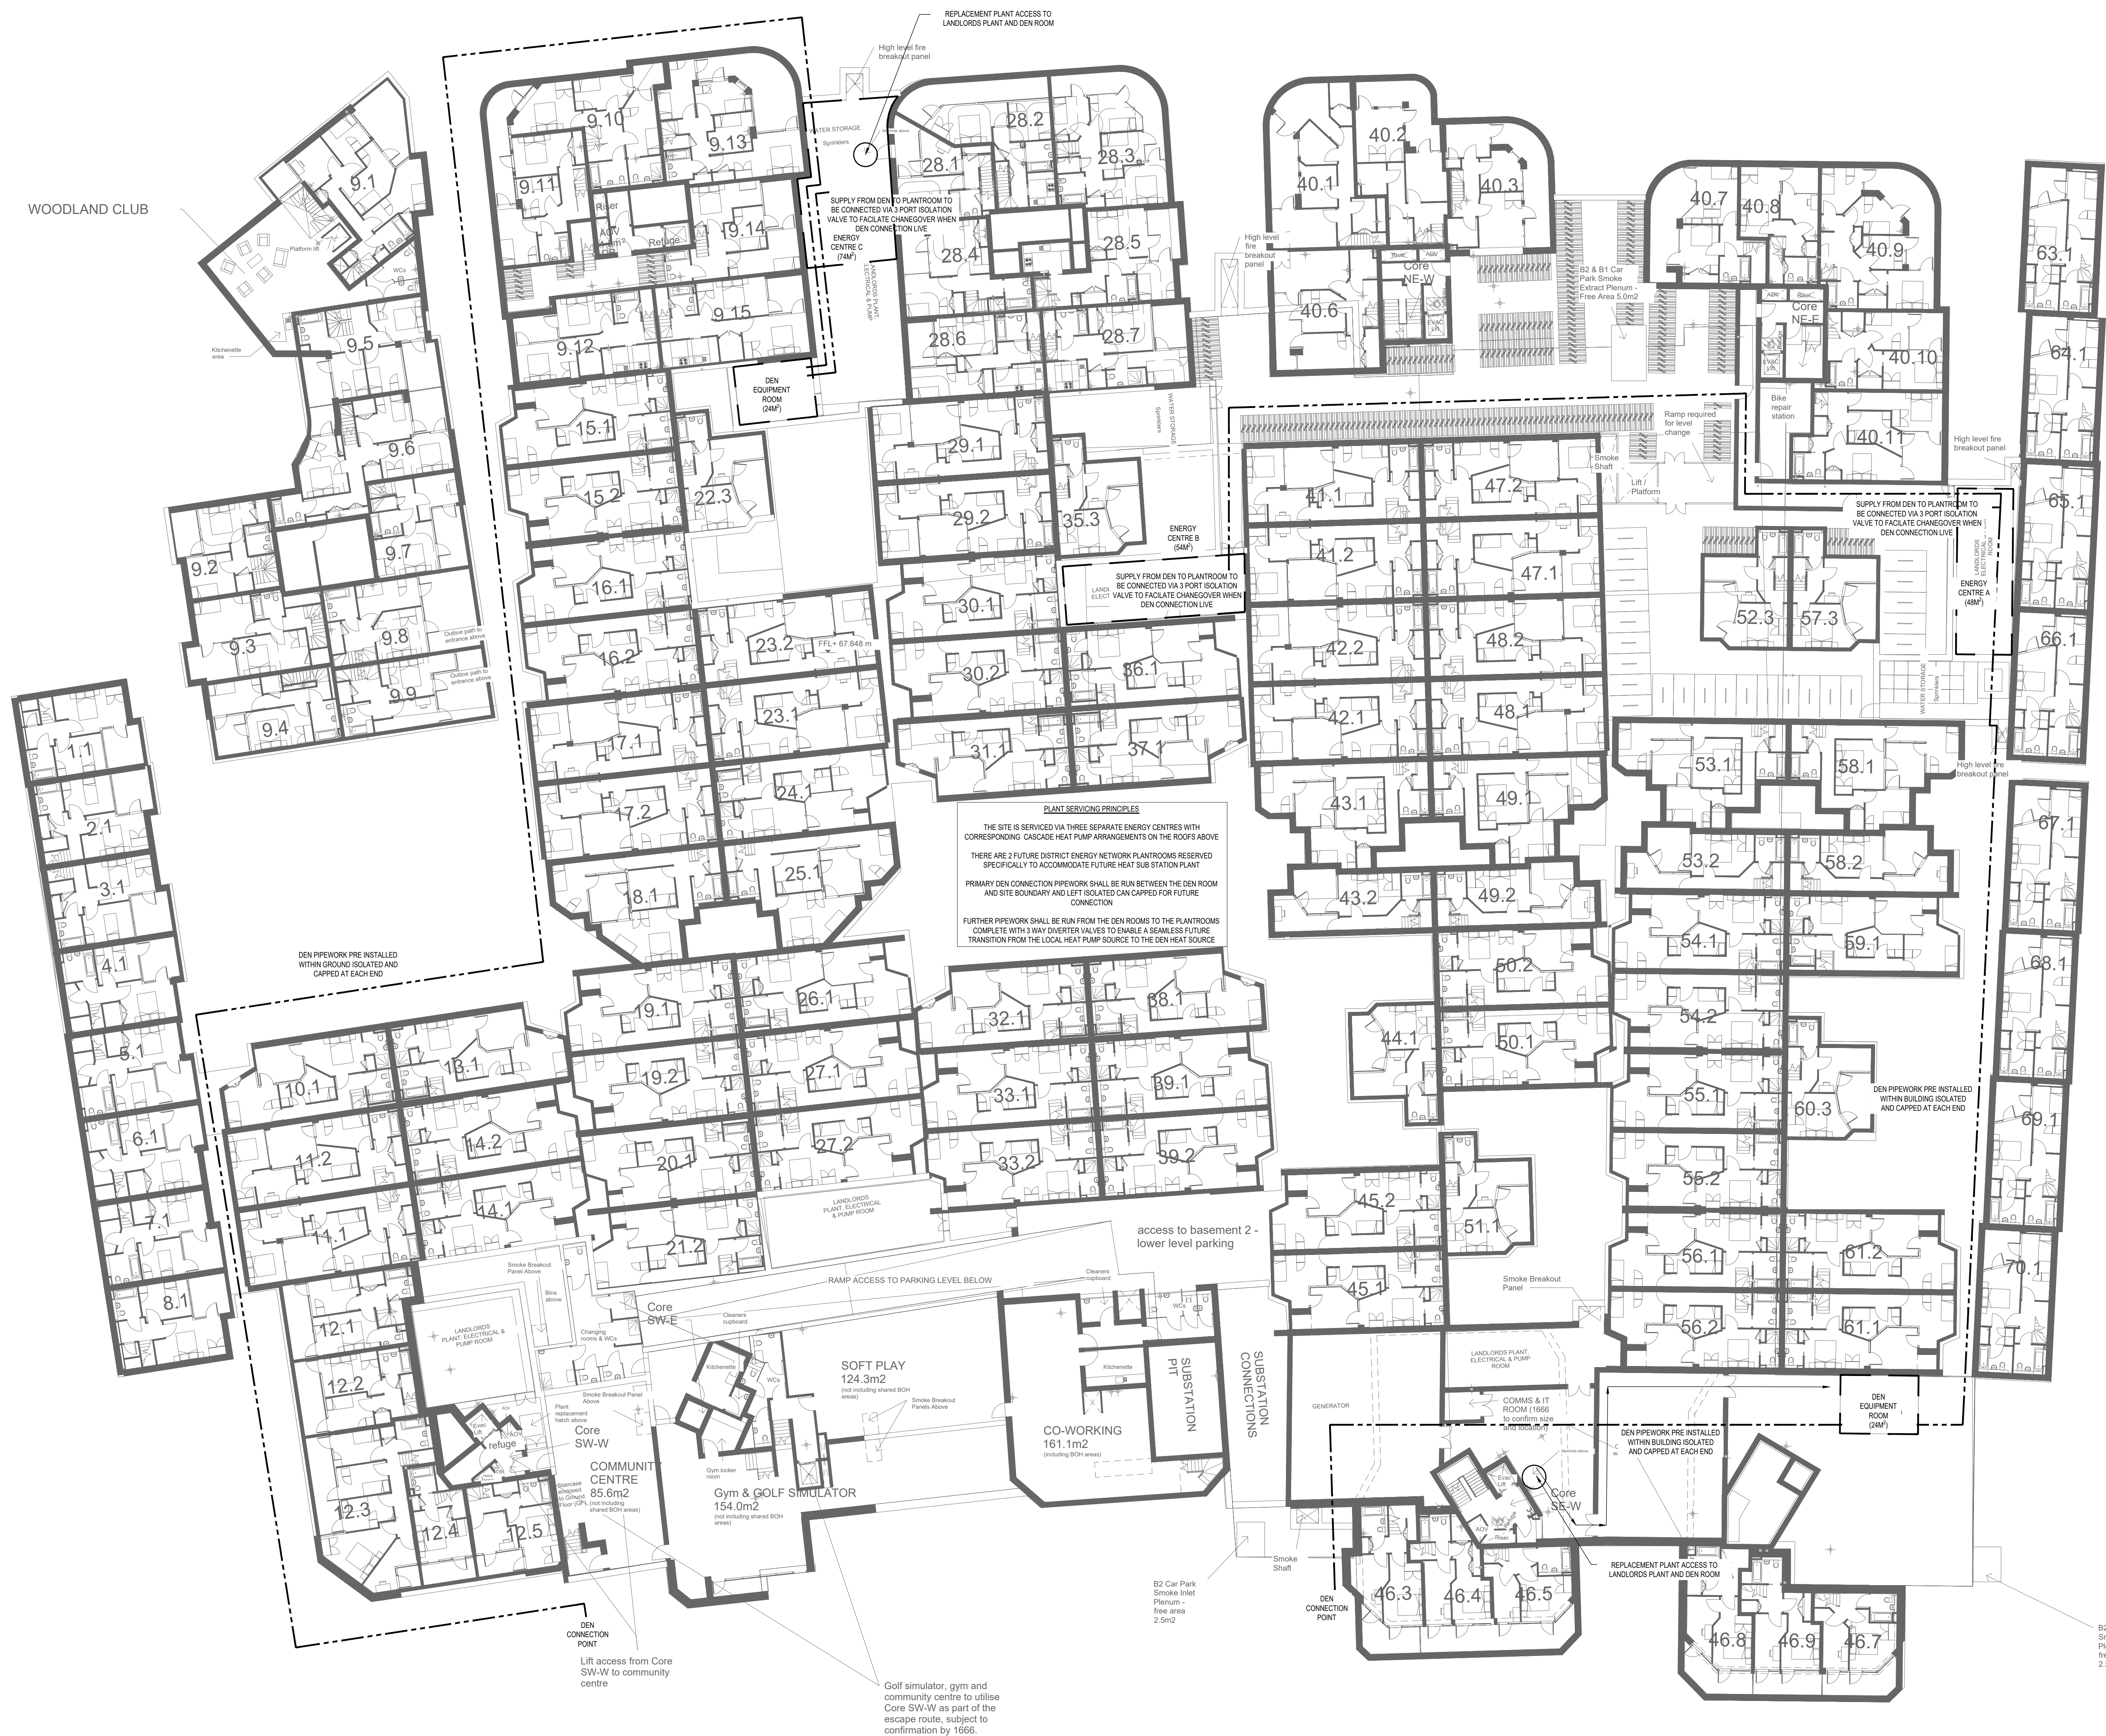

SAFETY, HEALTH AND ENVIRONMENTAL INFORMATION

NO SIGNIFICANT RISK WHICH REQUIRES TO BE COMMUNICATED TO A COMPETENT CONTRACTOR HAS BEEN IDENTIFIED IN RELATION TO THIS DRAWING

THESE NOTES ARE BASED ON THE USE OF EXPERIENCED AND COMPETENT CONTRACTORS CARRYING OUT THE WORK USING AN APPROVED SAFE METHOD OF WORKING.

No: Description: Orig: Draw: CHK'd: Date:

Revisions:

Approval Process:

Checked by: Date:

A - Approved
B - Approved with comments
C - Amend with comments & re-submit
D - Do not use



Drawing Title:

WORK IN PROGRESS

Client:

PLACES FOR BARNET

Project Title:

STONEY WOOD QUARTER

Drawing Title:

HEATING DISTRIBUTION
DEN CONNECTION SKETCH

Scale @ A0: 1:200

Originator: J.I. Drawn by: J.I. Checked: J.I.

Project No: IP25012

Date: JAN 26

Drawing No: IP25012-SK-M-001

Revision: SK1

DO NOT SCALE FROM THIS DRAWING
ALL DIMENSIONS TO BE CONFIRMED ON SITE