






LONDON PLACEMAKING
Street-based Architecture • Development • Construction

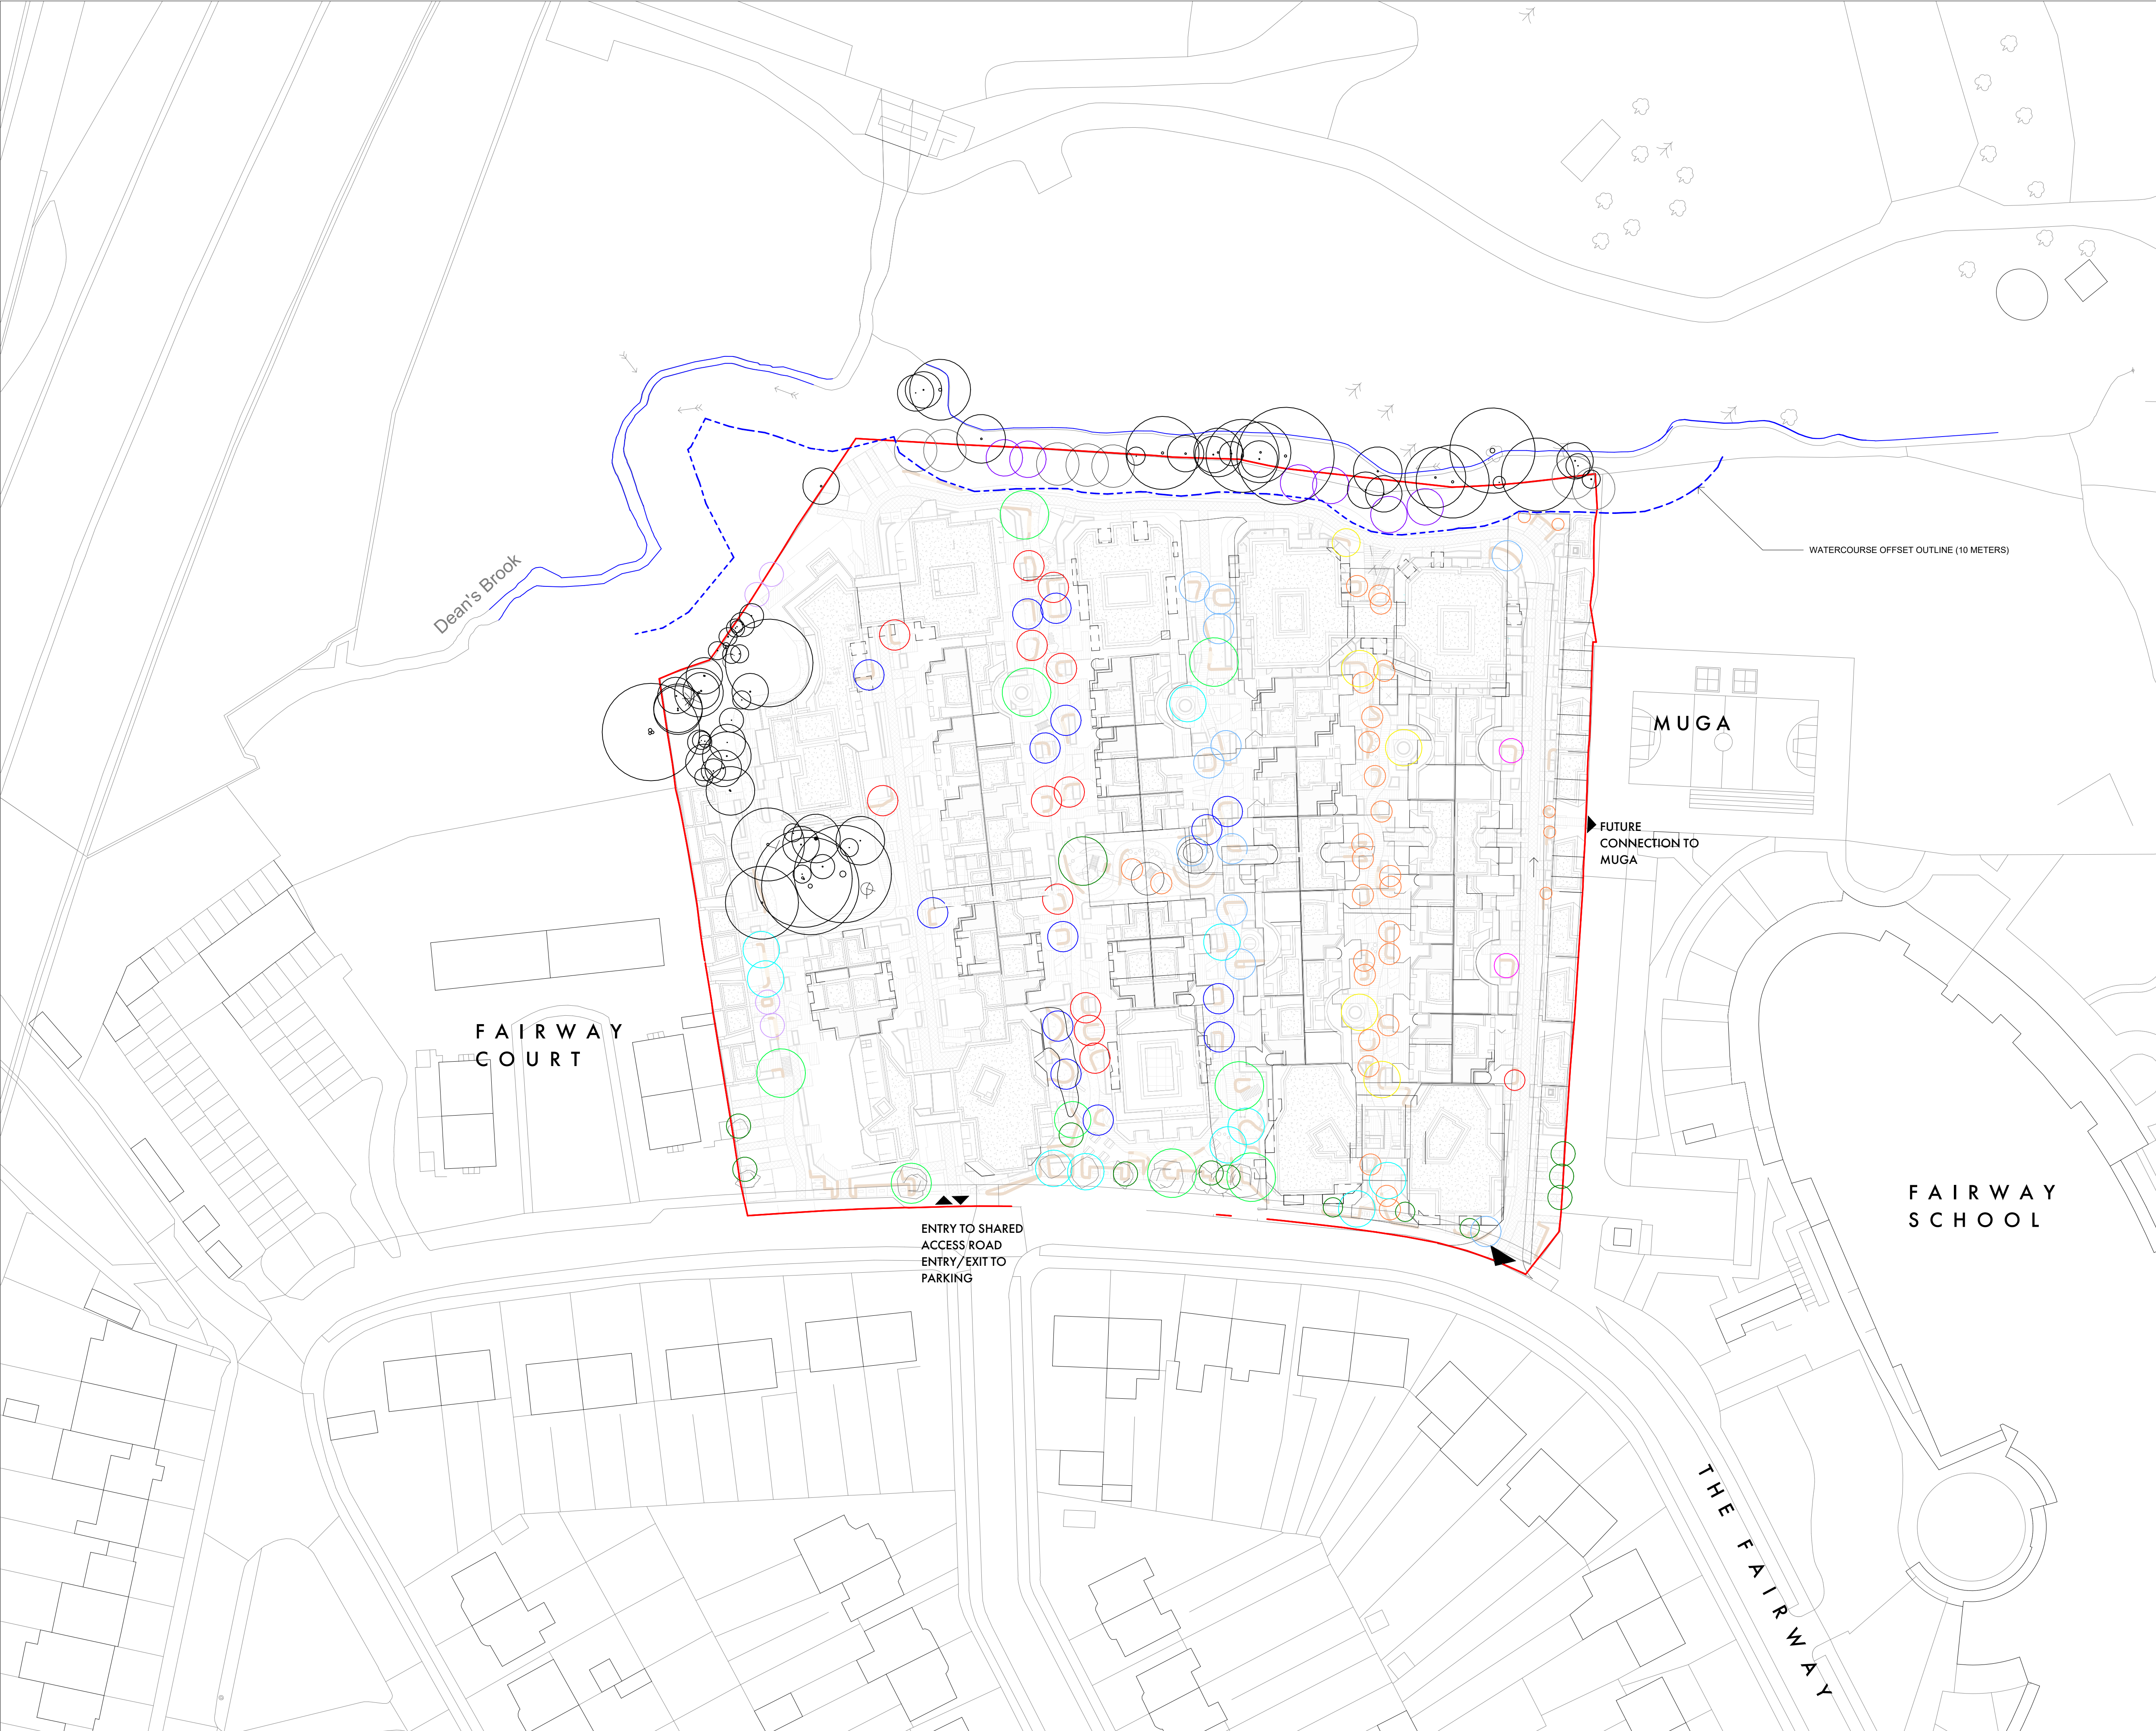

STONEY WOOD QUARTER
LONDON BOROUGH OF BARNET

EXISTING RETAINED TREES

PROPOSED TREES

WATERCOURSE OUTLINE

WATERCOURSE OFFSET OUTLINE (10 METERS)

Figured dimensions must be taken in preference to scaled dimensions and any discrepancies or errors are to be referred to the designers. Contractors, sub-contractors, and suppliers must verify all dimensions on site before commencing any work or production of shop drawings

Positions or details of windows, doors or building fabric to adjoining properties are indicative only. They may not have been surveyed accurately due to limited access.

NOTES:

ALL DIMENSIONS GIVEN ARE FOR COSTING PURPOSES ONLY. SITE DIMENSIONS MUST BE TAKEN PRIOR TO ANY ORDERING. CONTRACTOR TO BE RESPONSIBLE FOR SIGNING OFF ON ALL ORDERS.

KEY PLAN:



SCALE 1:500 @ A1
0m 5.0m 10.0m 15.0m 20.0m 25.0m

REVISION:

DATE	REVISION	DESCRIPTION
24.11.25	1	Issued for Planning
05.01.26	P01	Issued for Coordination
10.07.26	2	Revised Planning

PROJECT ADDRESS:	Stoney Wood Quarter, The Fairway, London NW7 3HJ
CLIENT:	Fairway Barnet Ltd
DRAWING NAME:	UGF Masterplan View 2
PURPOSE:	Revised Tender Issue
DRAWN BY:	SK
DRAWING NO:	SWG-IPM-ZZ-1G-DR-A-2001
ISSUE NO:	Rev. 2
SCALE:	As indicated @ A1