


STRUCTURE TO BE COORDINATED



REV	DATE	DESCRIPTION
P1	15.03.19	Planning issued for information

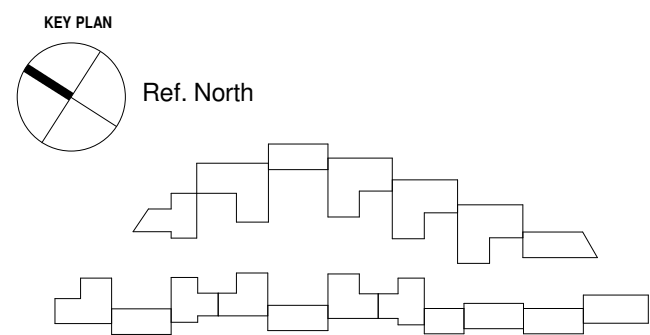

NOTES
Check and verify all dimensions prior to commencement of work.
This drawing shall be read in conjunction with all other contract documents including those by other consultants, and including specifications.
Seek clarification of inconsistencies/ conflicts.
Figured dimensions shall take precedence to scaled dimensions.

DRAWN	CHECKED	JOB NO.
MMR	JC	44032

This drawing is COPYRIGHT and shall remain the property of
ARNEY FENDER KATSAIDIS

CLIENT
Meadow Residential

PROJECT
Mill Hill - London

ARCHITECTS:
652 ARCHITECTURE + INTERIORS
44-46 SCRUTTON STREET, LEVEL 1
LONDON, EC2A 4HN, UNITED KINGDOM.
CLIENT:
MEADOW RESIDENTIAL
FIRST FLOOR, 50 GREAT
MARLBOROUGH STREET, LONDON,
W1F 7AS

STRUCTURAL ENGINEER:
IES
4 PEAR TREE COURT, LONDON,
EC1P 0DS.
MECHANICAL / ELECTRICAL ENGINEER:
CAPMAN BROS
SAFFRON HOUSE, 6-10 KIRBY STREET,
LONDON, EC1N 8TS.



LANDSCAPE ARCHITECT:
OUTERSPACE
THE BOATHOUSE, 27 FERRY
ROAD, TESSINGTON, TW11 9NN.

**Arney
Fender
Katsalidis**

SCALE
1 : 500@ A1

REVISION / DRAWING No.
P1 | PLANNING

A10-LG-01

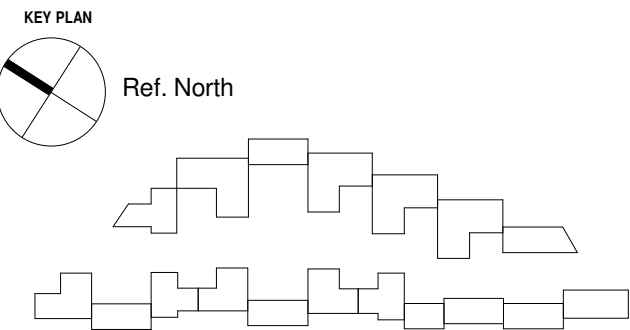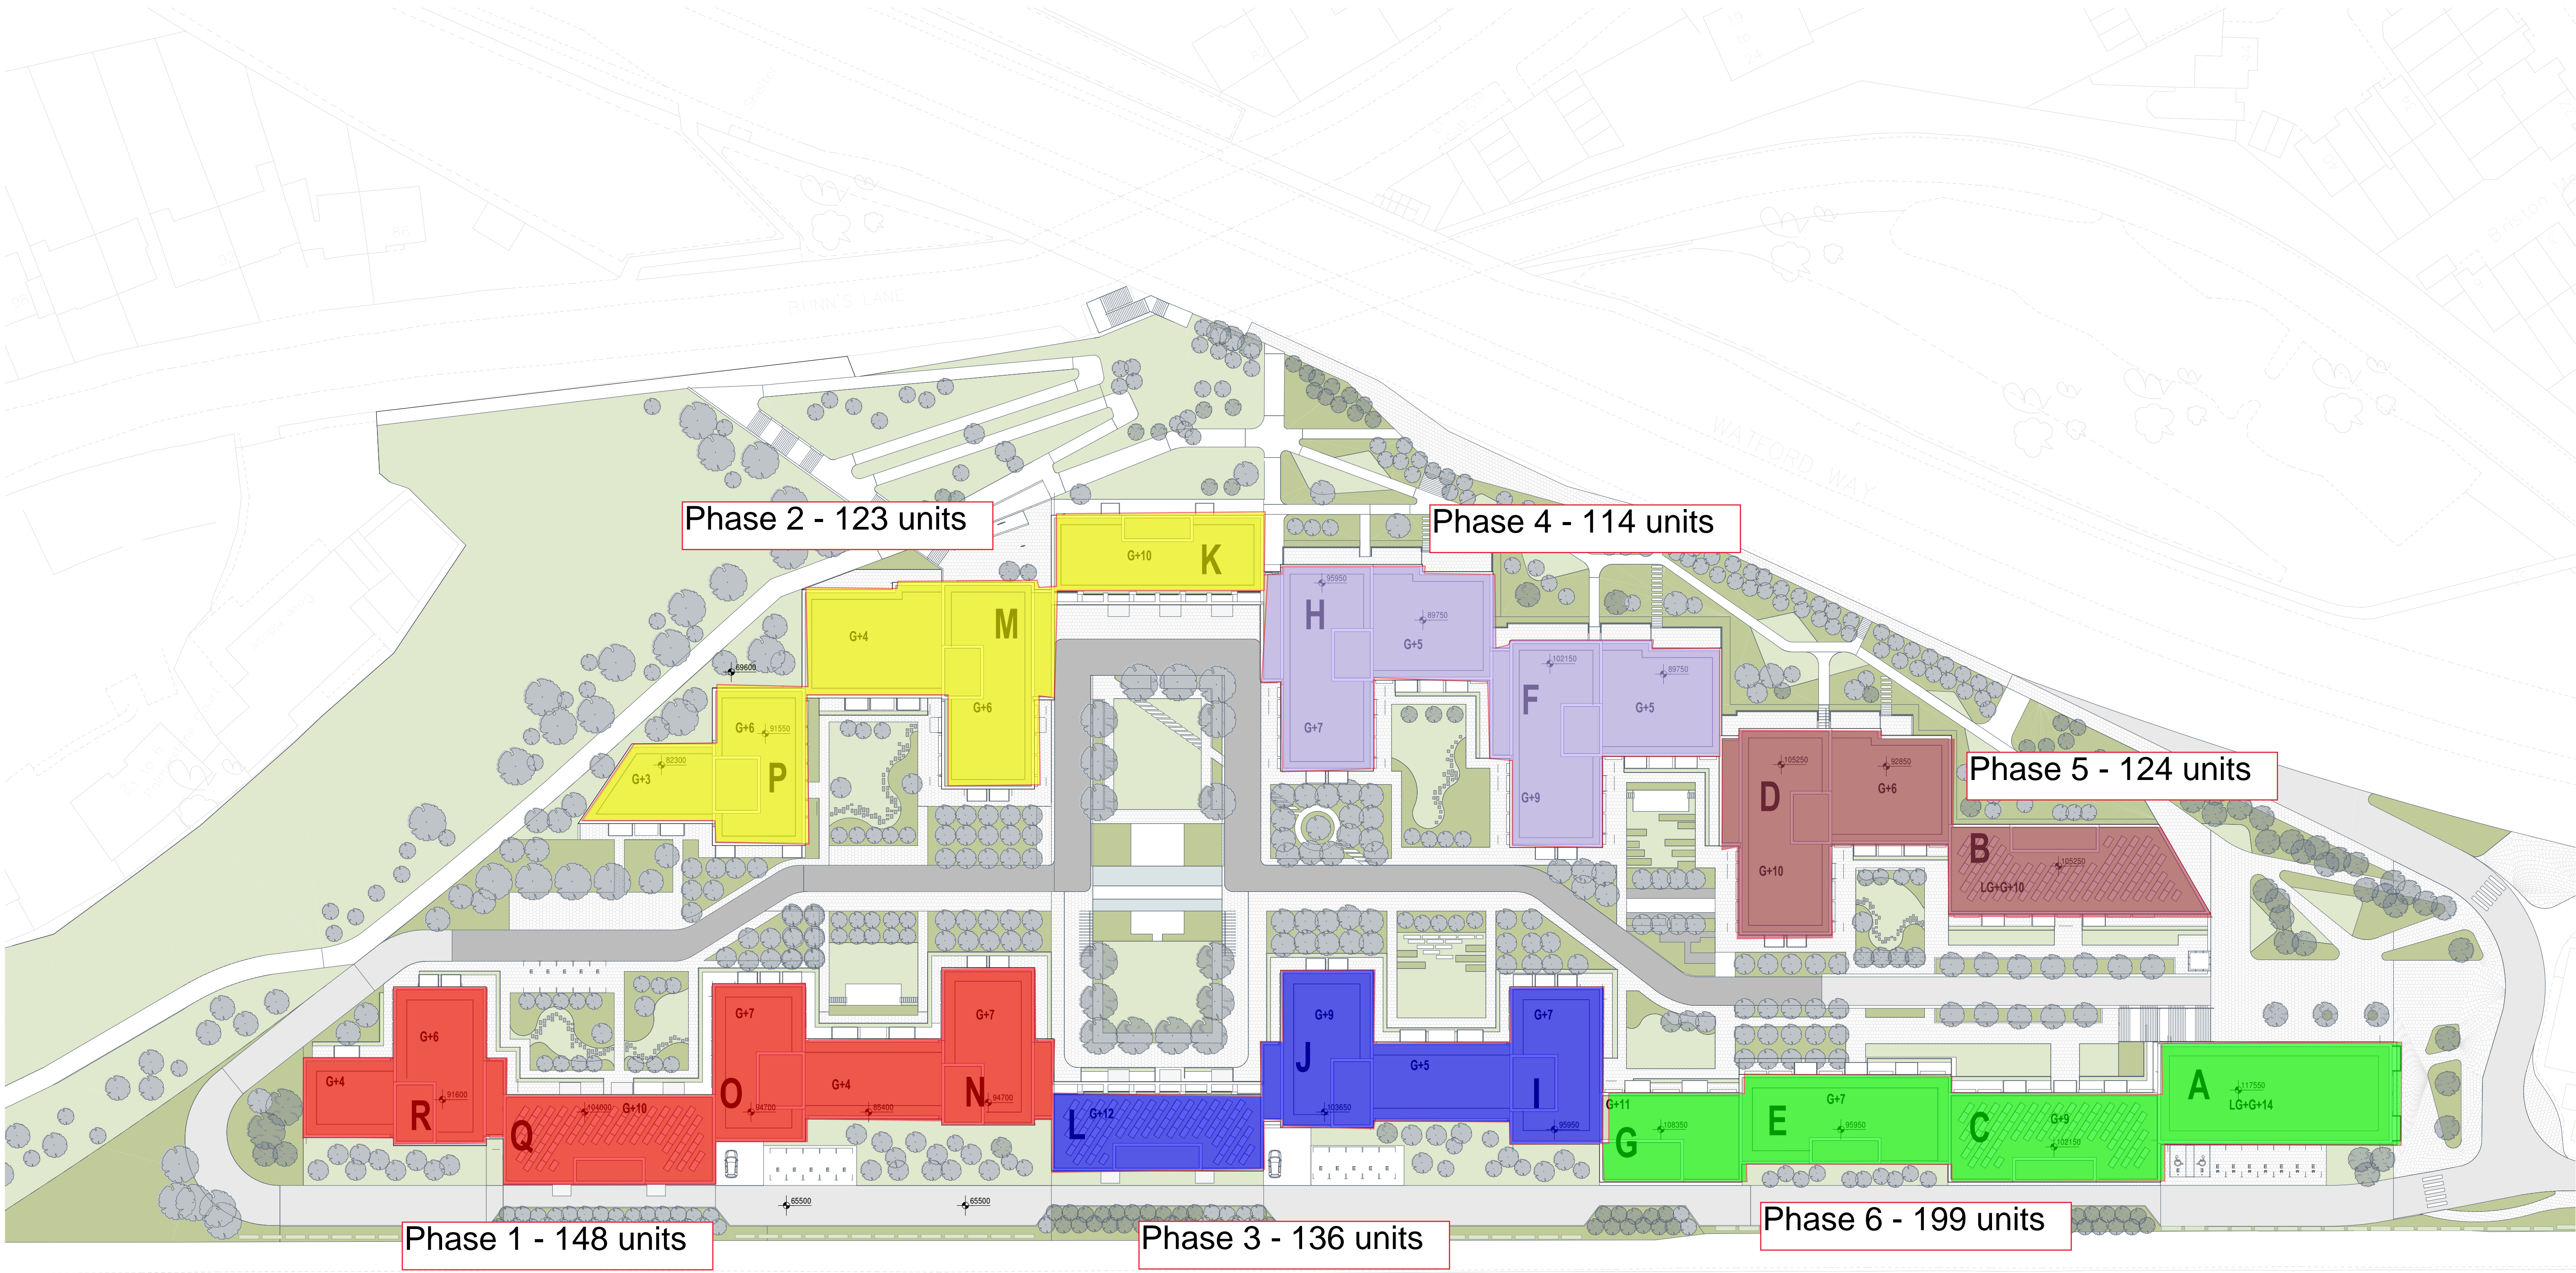

REV	DATE	DESCRIPTION
P1	15.03.19	Planning issued for information



NOTES
Check and verify all dimensions prior to commencement of work.
This drawing shall be read in conjunction with all other contract documents including those by other consultants, and including specifications.
Seek clarification of inconsistencies/ conflicts.
Figured dimensions shall take precedence to scaled dimensions.

DRAWN	CHECKED	JOB NO.
MMR	JC	44032

This drawing is COPYRIGHT and shall remain the property of
ARNEY FENDER KATSAIDIS

CLIENT
Meadow Residential

PROJECT
Mill Hill - London

ARCHITECTS:
ARNEY FENDER KATSAIDIS
44-46 SCRUTTON STREET, LEVEL 1,
LONDON, EC2A 4HN, UNITED KINGDOM.
CLIENT:
MEADOW RESIDENTIAL
FIRST FLOOR, 50 GREAT
MARLBOROUGH STREET, LONDON,
W1F 7AS

STRUCTURAL ENGINEER:
YES
4 PEAR TREE COURT, LONDON,
EC1P 1QD
MECHANICAL / ELECTRICAL ENGINEER:
CHAPMAN BROS
SAFFRON HOUSE, 8-10 KIRBY STREET,
LONDON, EC1N 8TS

LANDSCAPE ARCHITECT:
OUTSIDE
THE BOATHOUSE, 27 FERRY
ROAD, TESSINGTON, TW11 9NN

**Arney
Fender
Katsalidis**

SCALE
As indicated@ A1

REVISION / DRAWING No.
P1 | PLANNING

A10-15-01