


X:\JOBS\9228_ARCHWAY_CAMPUS_ISLINGTON\CADDRAWINGS\BLOCK A REDESIGN\6228-01-LP-LDA-DCA-P00-0101.DWG

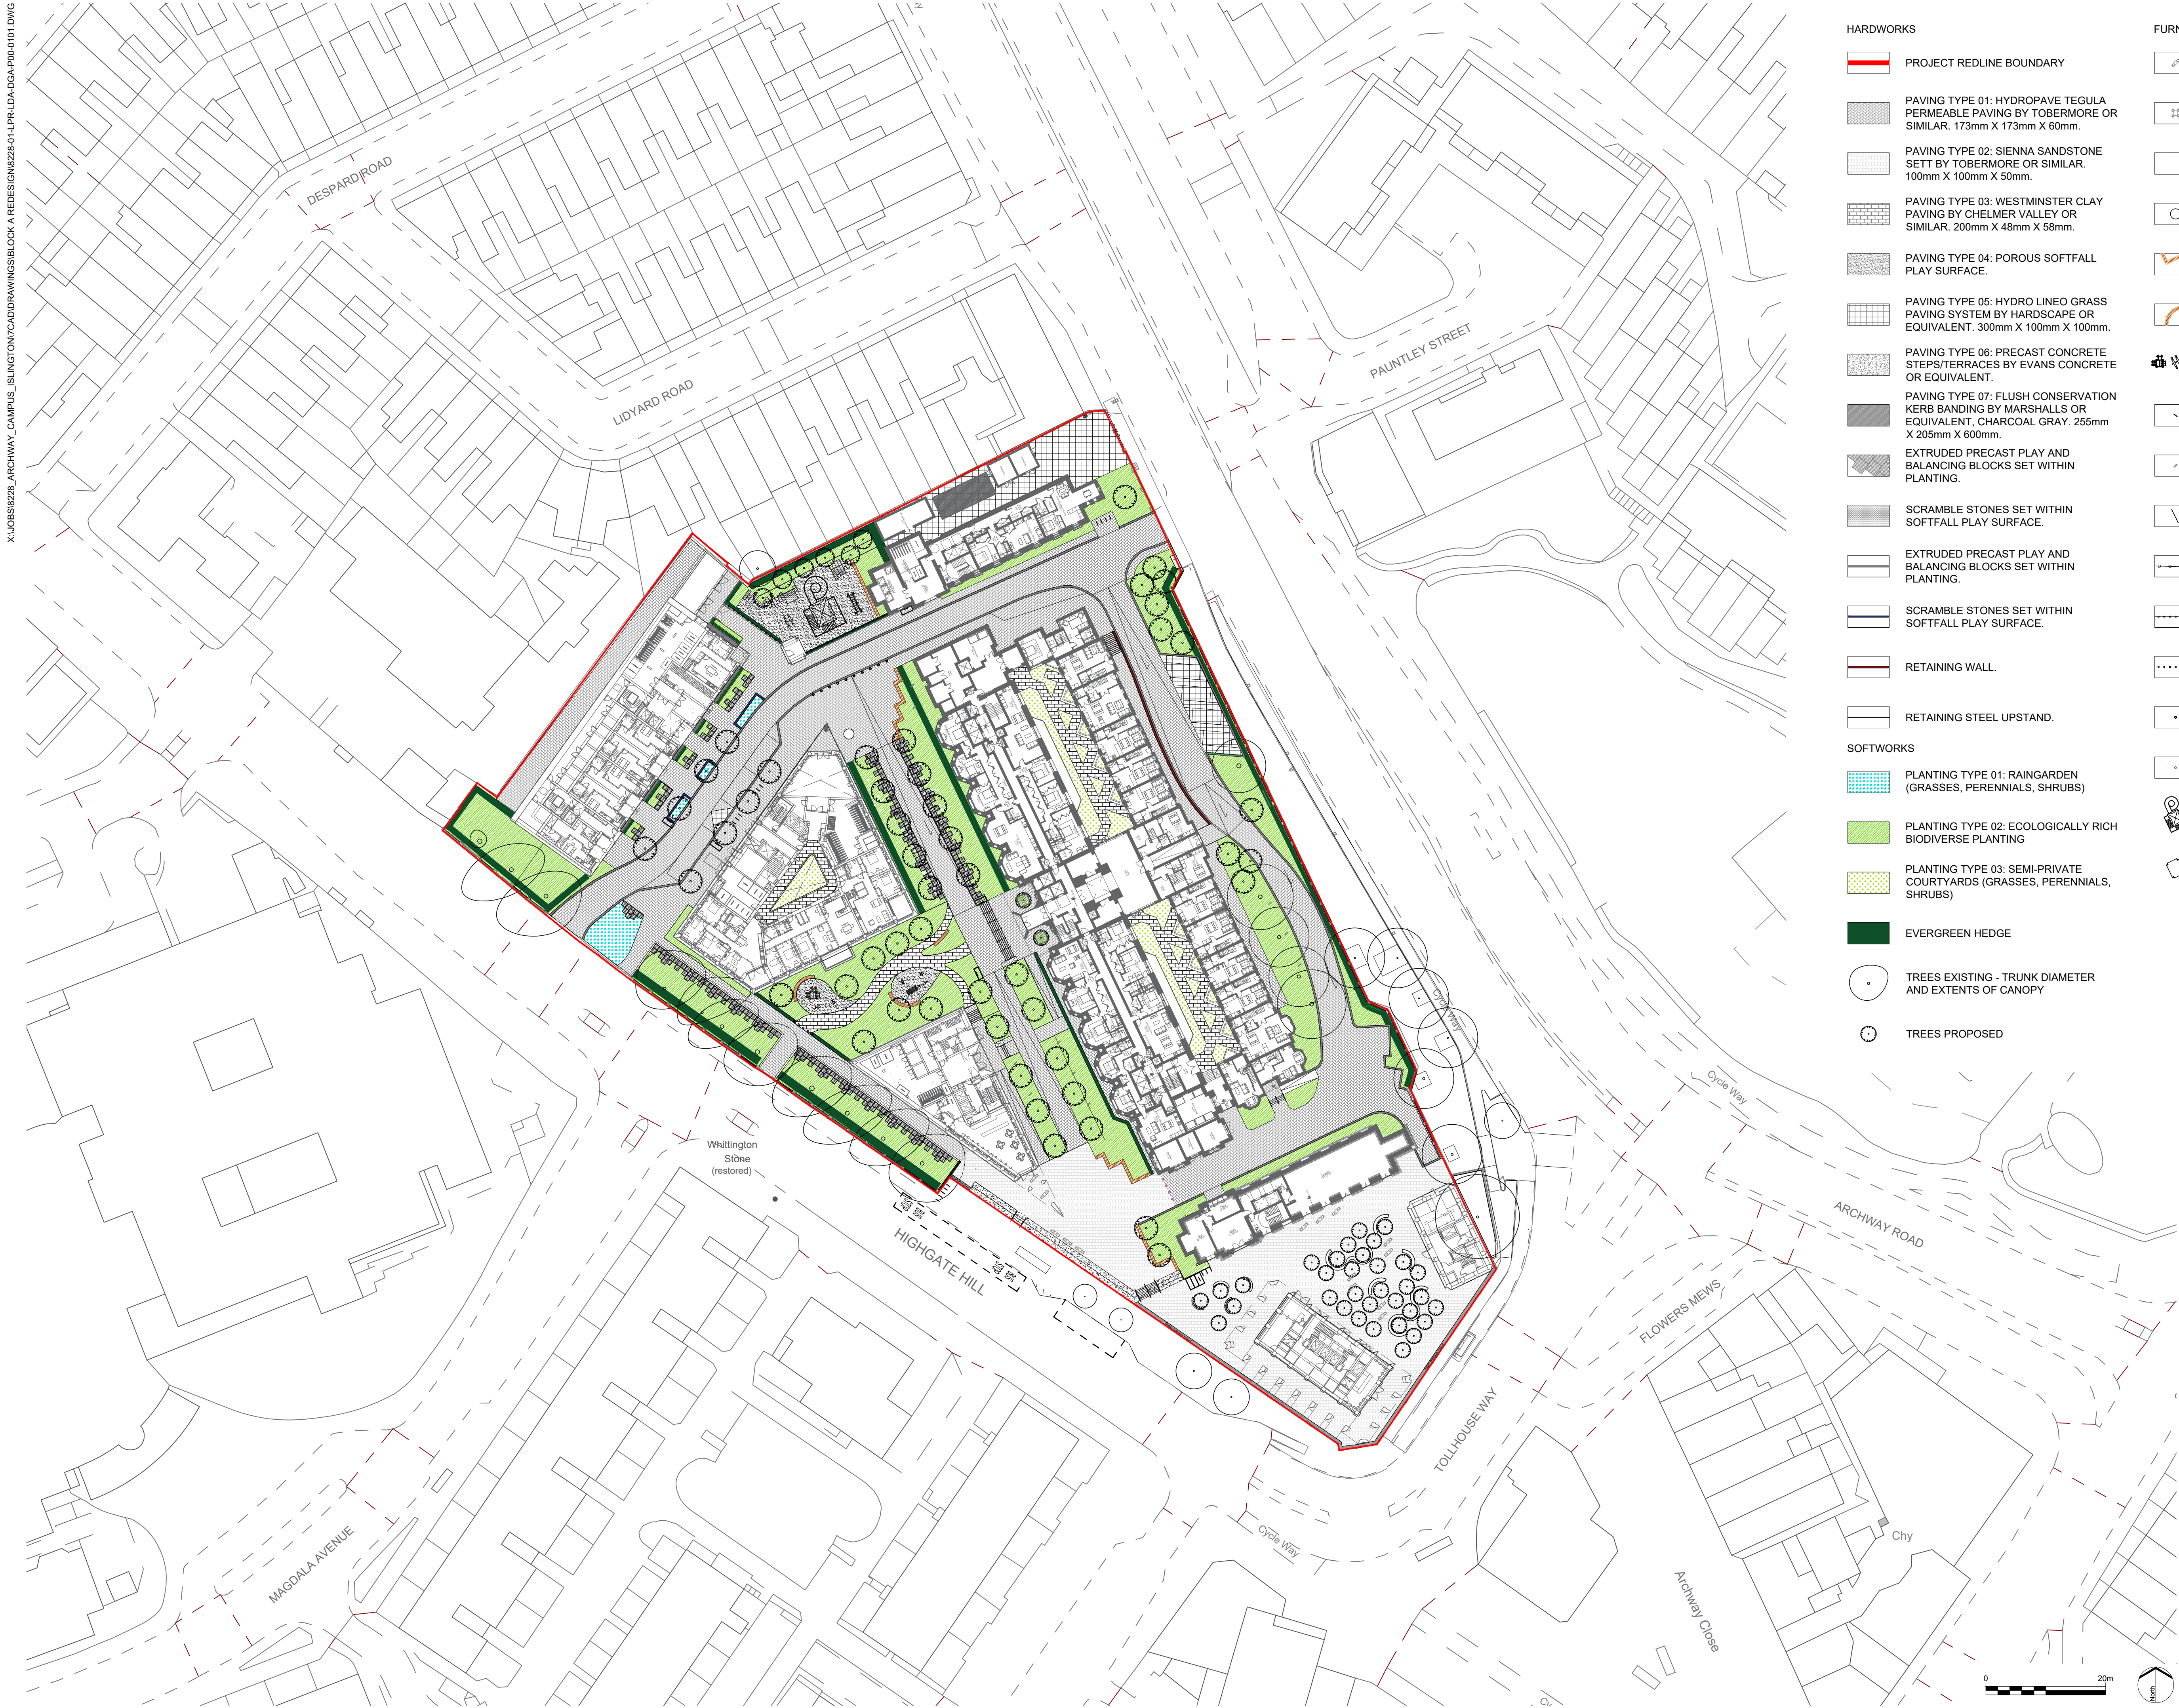

HARDWORKS

- PROJECT REDLINE BOUNDARY
- PAVING TYPE 01: HYDROPAVE TEGULA PERMEABLE PAVING BY TOBERMORE OR SIMILAR. 173mm X 173mm X 60mm.
- PAVING TYPE 02: SIENNA SANDSTONE SETT BY TOBERMORE OR SIMILAR. 100mm X 100mm X 50mm.
- PAVING TYPE 03: WESTMINSTER CLAY PAVING BY CHELMER VALLEY OR SIMILAR. 200mm X 48mm X 58mm.
- PAVING TYPE 04: POROUS SOFTFALL PLAY SURFACE.
- PAVING TYPE 05: HYDRO LINEO GRASS PAVING SYSTEM BY HARDSCAPE OR EQUIVALENT. 300mm X 100mm X 100mm.
- PAVING TYPE 06: PRECAST CONCRETE STEPS/TERRACES BY EVANS CONCRETE OR EQUIVALENT.
- PAVING TYPE 07: FLUSH CONSERVATION KERB BANDING BY MARSHALLS OR EQUIVALENT. CHARCOAL GRAY. 255mm X 205mm X 600mm.
- EXTRUDED PRECAST PLAY AND BALANCING BLOCKS SET WITHIN PLANTING.
- SCRAMBLE STONES SET WITHIN SOFTFALL PLAY SURFACE.
- EXTRUDED PRECAST PLAY AND BALANCING BLOCKS SET WITHIN PLANTING.
- SCRAMBLE STONES SET WITHIN SOFTFALL PLAY SURFACE.
- RETAINING WALL.
- RETAINING STEEL UPSTAND.
- SOFTWORKS
- PLANTING TYPE 01: RAINGARDEN (GRASSES, PERENNIALS, SHRUBS)
- PLANTING TYPE 02: ECOLOGICALLY RICH BIODIVERSE PLANTING
- PLANTING TYPE 03: SEMI-PRIVATE COURTYARDS (GRASSES, PERENNIALS, SHRUBS)
- EVERGREEN HEDGE
- TREES EXISTING - TRUNK DIAMETER AND EXTENTS OF CANOPY
- TREES PROPOSED

LEGEND

FURNITURE

- FREESTANDING TABLE AND CHAIR - POTENTIAL MUNCH TABLE AND CHAIR BY VESTRE OR SIMILAR
- FREESTANDING TABLE AND CHAIR - APRIL GO TABLE AND CHAIR BY VESTRE OR SIMILAR
- VERA SOLO BENCH BY MMCITE OR SIMILAR
- CIRCULAR SEAT PLATFORM BY VESTRE OR SIMILAR
- AKRI 600 BENCH ON INSITU CONCRETE BY FURNITUBES OR SIMILAR
- RAILROAD CURVED BENCH IN HERITAGE GARDEN BY FURNITUBES OR SIMILAR
- PLAY EQUIPMENT BY KOMPAN OR SIMILAR
- SHEFFIELD CYCLE STAND
- HABITAT INSTALLATION
- HANDRAILS TO STAIRS AND STEPS
- DECORATIVE HERITAGE GATE FOR UKPN ACCESS
- DECORATIVE RAILING TO PLAY AREA
- DECORATIVE RAILING TO HERITAGE GARDEN
- FIXED BOLLARD TO HOLBORN AVENUE
- COLLAPSIBLE BOLLARD TO HOLBORN AVENUE
- PLAY FEATURE AT DESTINATION PLAY AREA BY OTHERS
- GATEWAY STRUCTURE TO PLAY AREA BY OTHERS

P02	GLA ISSUE FOR PLANNING	CI	26.11.2025
P01	FOR PLANNING	CI	09.04.2024
REV.	DESCRIPTION	APP.	DATE

LD&A DESIGN

PROJECT TITLE
ARCHWAY CAMPUS ISLINGTON

DRAWING TITLE
LANDSCAPE GENERAL ARRANGEMENT PLAN
GROUND FLOOR

ISSUED BY	London	T: 020 7467 1470	
DATE	14/07/23	DRAWN	A
SCALE@A1	1:500	CHECKED	N
STATUS	Planning	APPROVED	C

DWG. NO 8228-LDA-DR-L-0101

No dimensions are to be scaled from this drawing.
All dimensions are to be checked on site.
Area measurements for indicative purposes only.

© LDA Design Consulting Ltd. Quality Assured to BS EN ISO 9001 : 2015

Sources Ordnance Survey

