


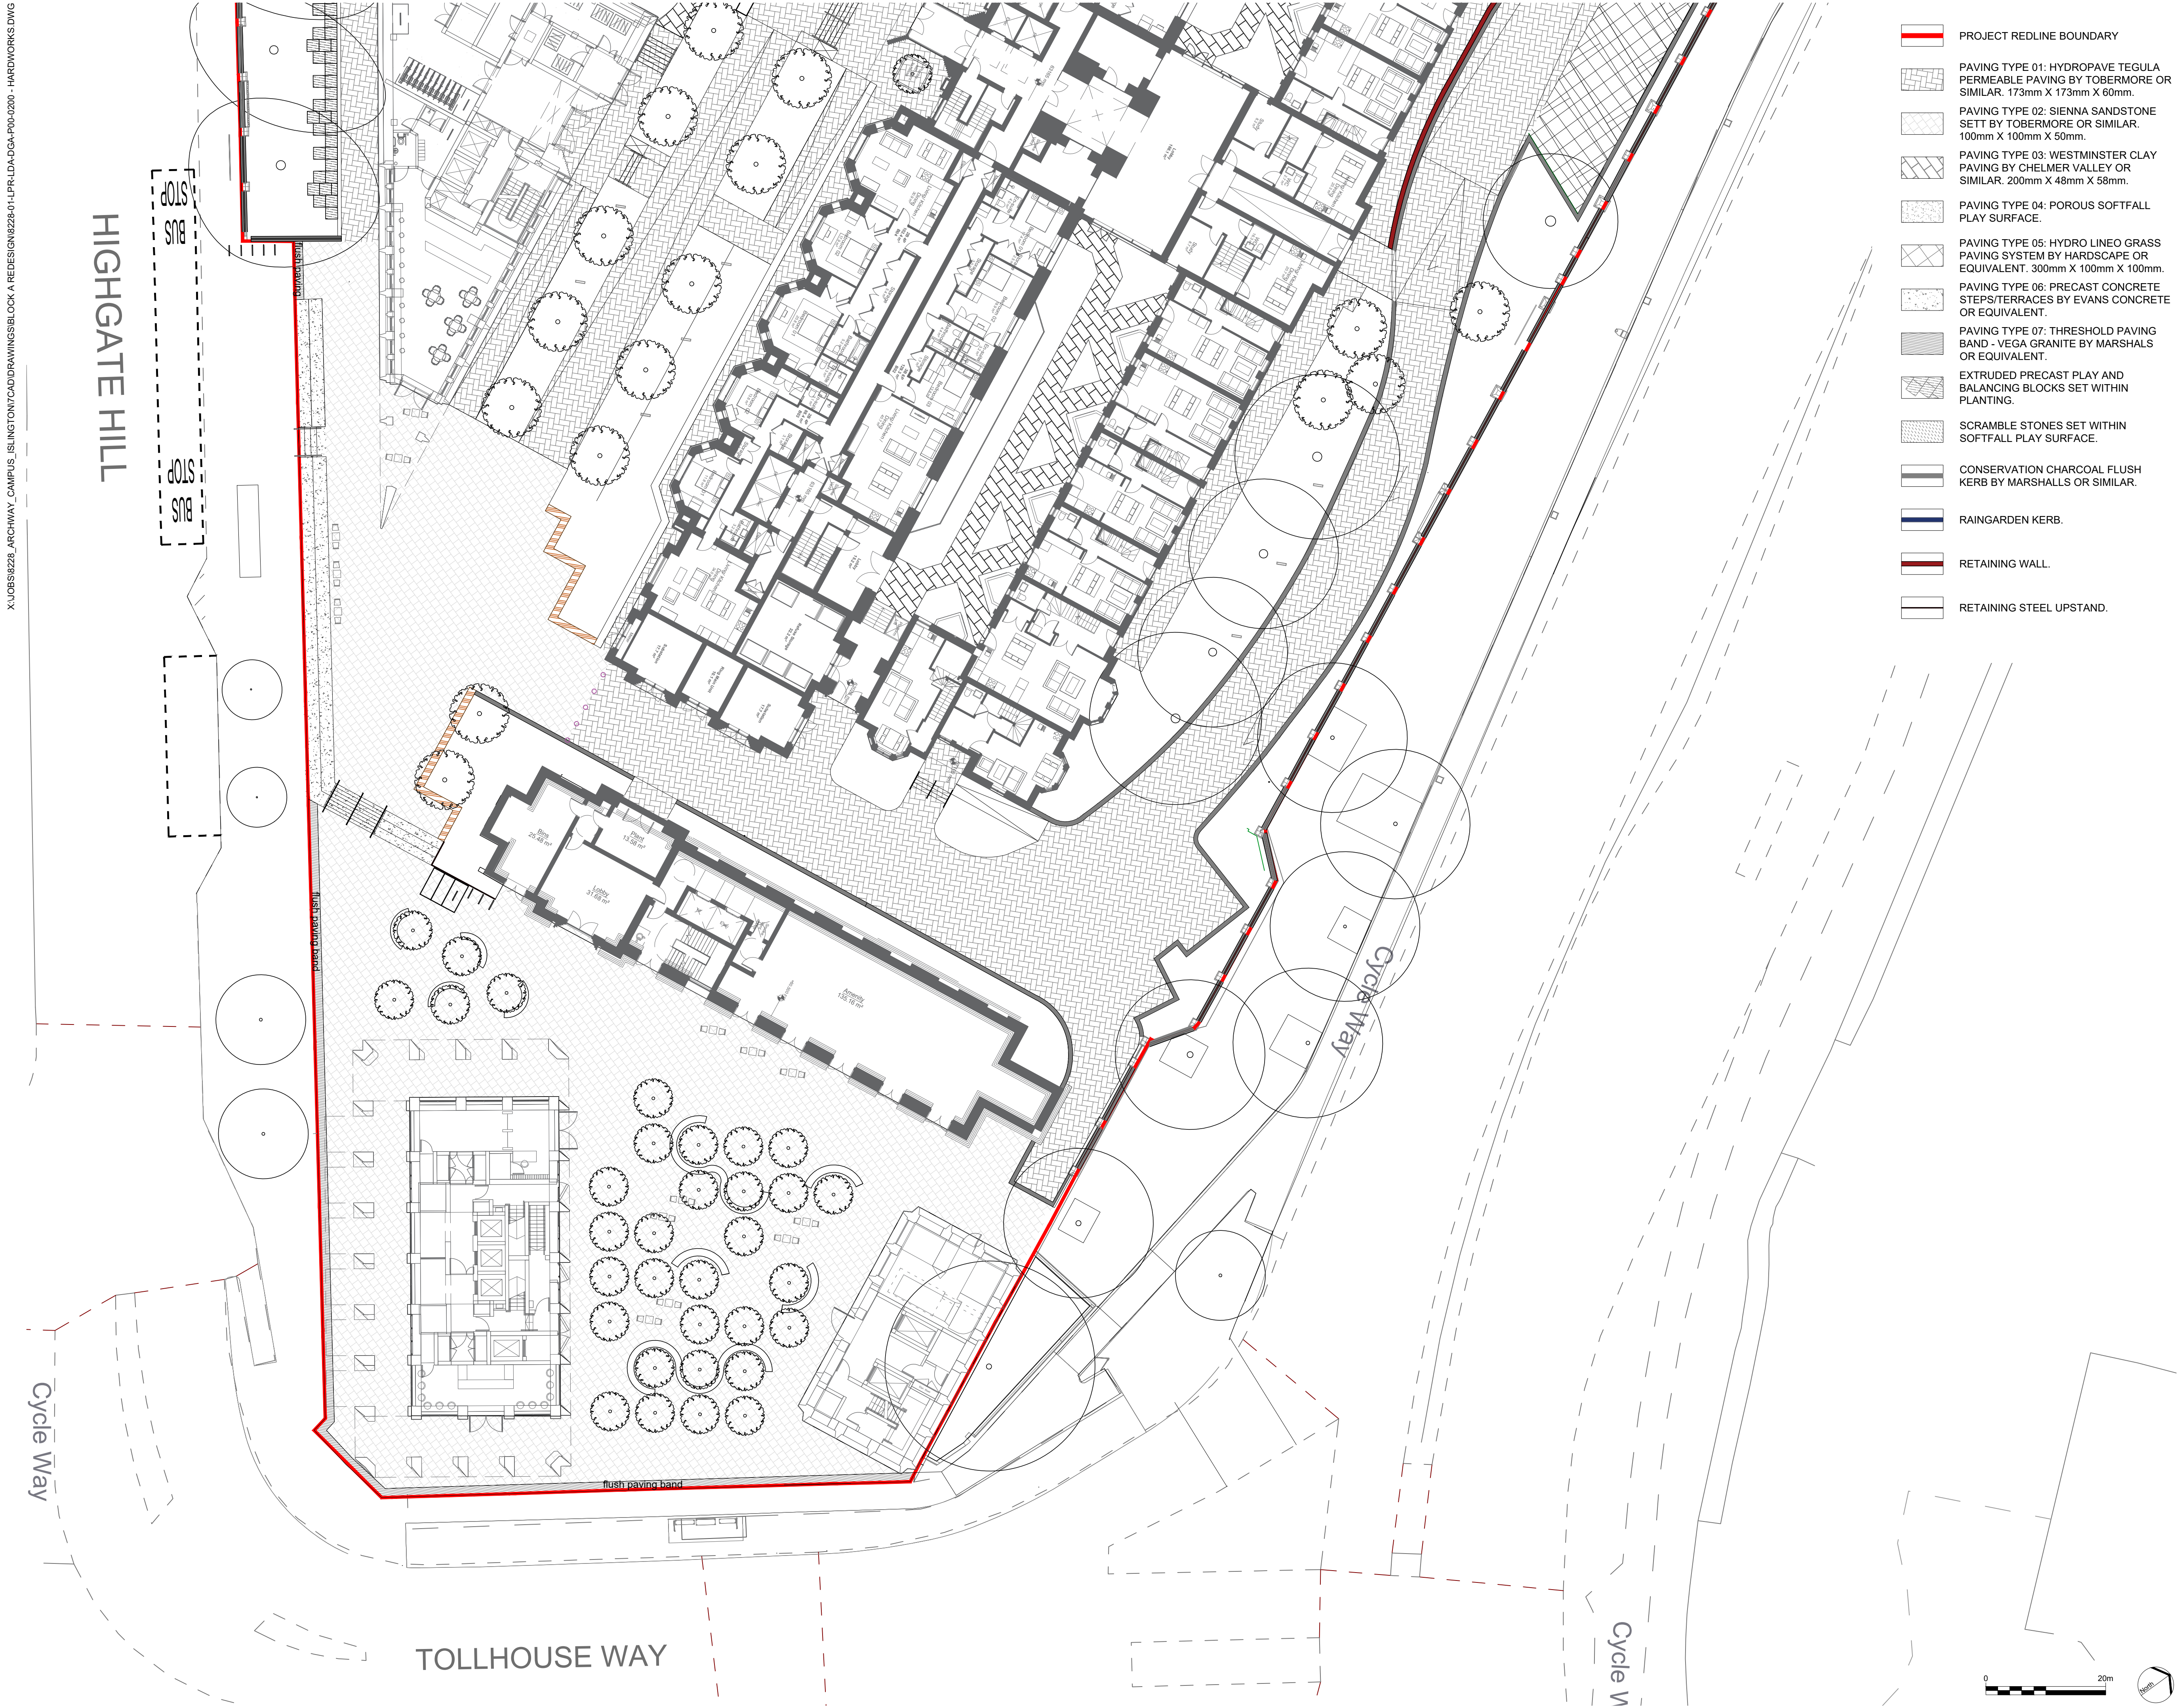

- PROJECT REDLINE BOUNDARY

PAVING TYPE 01: HYDROPAVE TEGULA PERMEABLE PAVING BY TOBERMORE OR SIMILAR. 173mm X 173mm X 60mm.

PAVING TYPE 02: SIENNA SANDSTONE SETT BY TOBERMORE OR SIMILAR. 100mm X 100mm X 50mm.

PAVING TYPE 03: WESTMINSTER CLAY PAVING BY CHELMER VALLEY OR SIMILAR. 200mm X 48mm X 58mm.

PAVING TYPE 04: POROUS SOFTFALL PLAY SURFACE.

PAVING TYPE 05: HYDRO LINEO GRASS PAVING SYSTEM BY HARDSCAPE OR EQUIVALENT. 300mm X 100mm X 100mm.

PAVING TYPE 06: PRECAST CONCRETE STEPS/TERRACES BY EVANS CONCRETE OR EQUIVALENT.

PAVING TYPE 07: THRESHOLD PAVING BAND - VEGA GRANITE BY MARSHALS OR EQUIVALENT.

EXTRUDED PRECAST PLAY AND BALANCING BLOCKS SET WITHIN PLANTING.

SCRAMBLE STONES SET WITHIN SOFTFALL PLAY SURFACE.

CONSERVATION CHARCOAL FLUSH KERB BY MARSHALS OR SIMILAR.

RAINGARDEN KERB.

RETAINING WALL.

RETAINING STEEL UPSTAND.
- FREESTANDING TABLE AND CHAIR - POTENTIAL MUNCH TABLE AND CHAIR BY VESTRE OR SIMILAR

FREESTANDING TABLE AND CHAIR - APRIL GO TABLE AND CHAIR BY VESTRE OR SIMILAR

VERA SOLO BENCH BY MMCITE OR SIMILAR

CIRCULAR SEAT PLATFORM BY VESTRE OR SIMILAR

AKRI 600 BENCH ON INSITU CONCRETE BY FURNITUBES OR SIMILAR

RAILROAD CURVED BENCH IN HERITAGE GARDEN BY FURNITUBES OR SIMILAR

PLAY EQUIPMENT BY KOMPAN OR SIMILAR

SHEFFIELD CYCLE STAND

HABITAT INSTALLATION

HANDRAILS TO STAIRS AND STEPS

DECORATIVE HERITAGE GATE FOR UKPN ACCESS

DECORATIVE RAILING TO PLAY AREA WITHIN HEDGE

DECORATIVE RAILING TO HERITAGE GARDEN

FIXED BOLLARD TO HOLBORN AVENUE

COLLAPSIBLE BOLLARD TO HOLBORN AVENUE

PLAY FEATURE AT DESTINATION PLAY AREA BY OTHERS

GATEWAY STRUCTURE TO PLAY AREA BY OTHERS



P02	GLA ISSUE FOR PLANNING	CI	26.11.2025
P01	FOR PLANNING	CI	09.04.2024
REV.	DESCRIPTION	APP.	DATE

LDĀDESIGN

PROJECT TITLE
ARCHWAY CAMPUS ISLINGTON

DRAWING TITLE
HARDWORKS PLAN GROUND FLOOR
SHEET 2 OF 2

ISSUED BY	London	T: 020 7467 1470
DATE	14/07/23	DRAWN AT
SCALE	1:500	CHECKED NT
STATUS	Planning	APPROVED CI

DWG. NO 8228-01-LPR-LDA-DGA-P00-0202

No dimensions are to be scaled from this drawing.
All dimensions are to be checked on site.
Area measurements for indicative purposes only.

© LDA Design Consulting Ltd. Quality Assured to BS EN ISO 9001 : 2015

Sources Ordnance Survey

