


X:\JOBS\8228_ARCHWAY_CAMPUS_ISLINGTON\CADDRAWINGS\BLOCK A REDSIGN\8228-01-LPR-LDA-DGA-P00-0300 - SOFTWARE.DWG

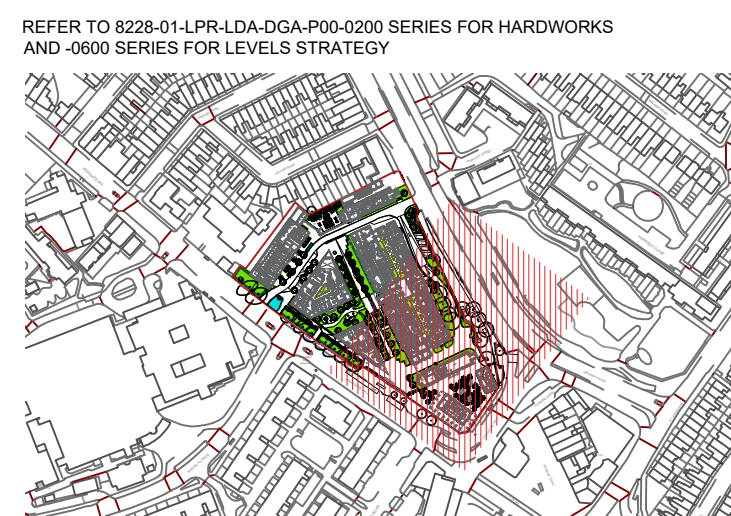

- LEGEND
- PROJECT REDLINE BOUNDARY
 - PLANTING TYPE 01: RAINGARDEN (GRASSES, PERENNIALS, SHRUBS)
 - PLANTING TYPE 02: ECOLOGICALLY RICH BIODIVERSE PLANTING
 - PLANTING TYPE 03: SEMI-PRIVATE COURTYARDS (GRASSES, PERENNIALS, SHRUBS)
 - EVERGREEN HEDGE
 - TREES EXISTING - TRUNK DIAMETER AND EXTENTS OF CANOPY
 - TREES PROPOSED



P02	GLA ISSUE FOR PLANNING	CI	26.11.2025
P01	FOR PLANNING	CI	09.04.2024
REV.	DESCRIPTION	APP.	DATE

LDA DESIGN

PROJECT TITLE
ARCHWAY CAMPUS ISLINGTON

DRAWING TITLE
SOFTWARES PLAN GROUND FLOOR
SHEET 2 OF 2

ISSUED BY	London	T: 020 7467 1470
DATE	14/07/23	DRAWN AT
SCALE	1:500	CHECKED NT
STATUS	Planning	APPROVED CI

DWG. NO 8228-01-LPR-LDA-DGA-P00-0302

No dimensions are to be scaled from this drawing.
All dimensions are to be checked on site.
Area measurements for indicative purposes only.

© LDA Design Consulting Ltd. Quality Assured to BS EN ISO 9001 : 2015
Sources Ordnance Survey

