


X:\JOBS\8228_ARCHWAY_CAMPUS_ISLINGTON\CADD\DRAWINGS\BLOCK A REDESIGN\8228-01-LPR-LDA-DGA-P00-0600.DWG

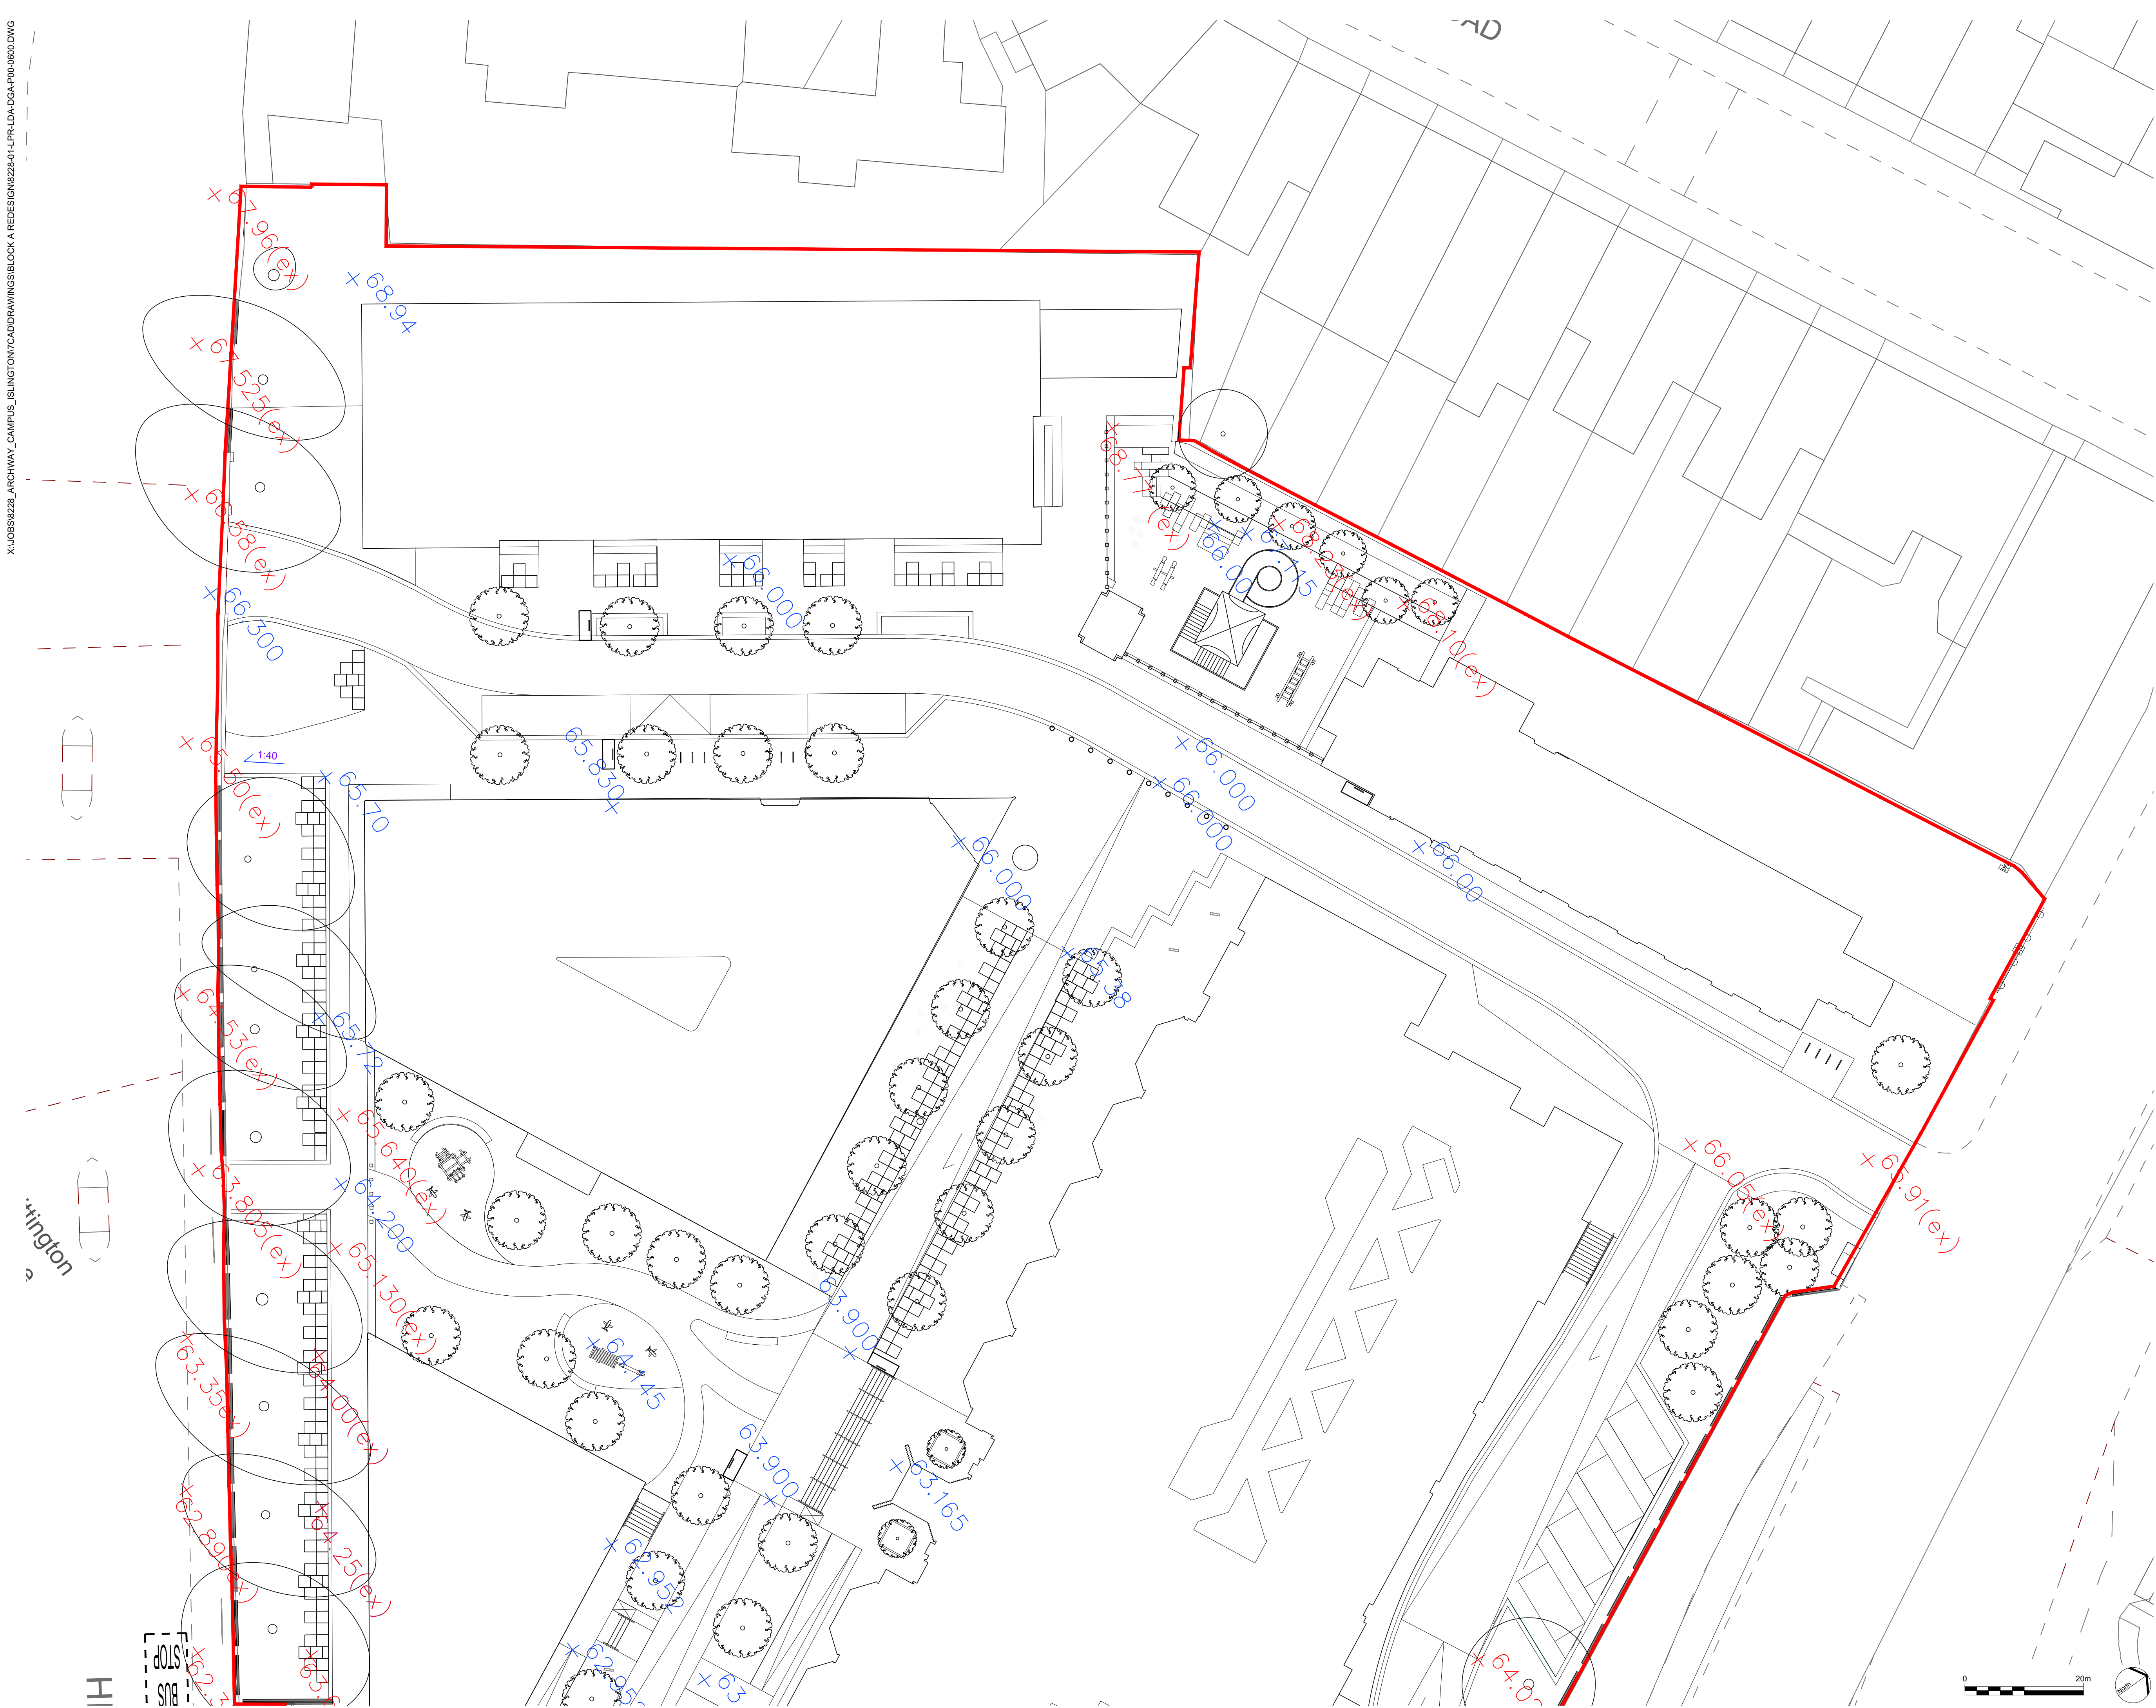

LEGEND

±0.00 (ex) EXISTING LEVELS

±0.00 PROPOSED LEVELS

1:30 PROPOSED FALLS



P02	BLOCK A REDESIGN	CI	17.10.2025
P01	FOR PLANNING	CI	09.04.2024
REV.	DESCRIPTION	APP.	DATE

LDA DESIGN

PROJECT TITLE
ARCHWAY CAMPUS ISLINGTON

DRAWING TITLE
LEVELS PLAN GROUND FLOOR
SHEET 2 OF 3

ISSUED BY	London	T: 020 7467 1470	
DATE	14/07/23	DRAWN	AB
SCALE@A1	1:500	CHECKED	NT
STATUS	Planning	APPROVED	CI

DWG. NO 8228-01-LPR-LDA-DGA-P00-0601

No dimensions are to be scaled from this drawing.
All dimensions are to be checked on site.
Area measurements for indicative purposes only.

© LDA Design Consulting Ltd. Quality Assured to BS EN ISO 9001 : 2015
Sources: Ordnance Survey