


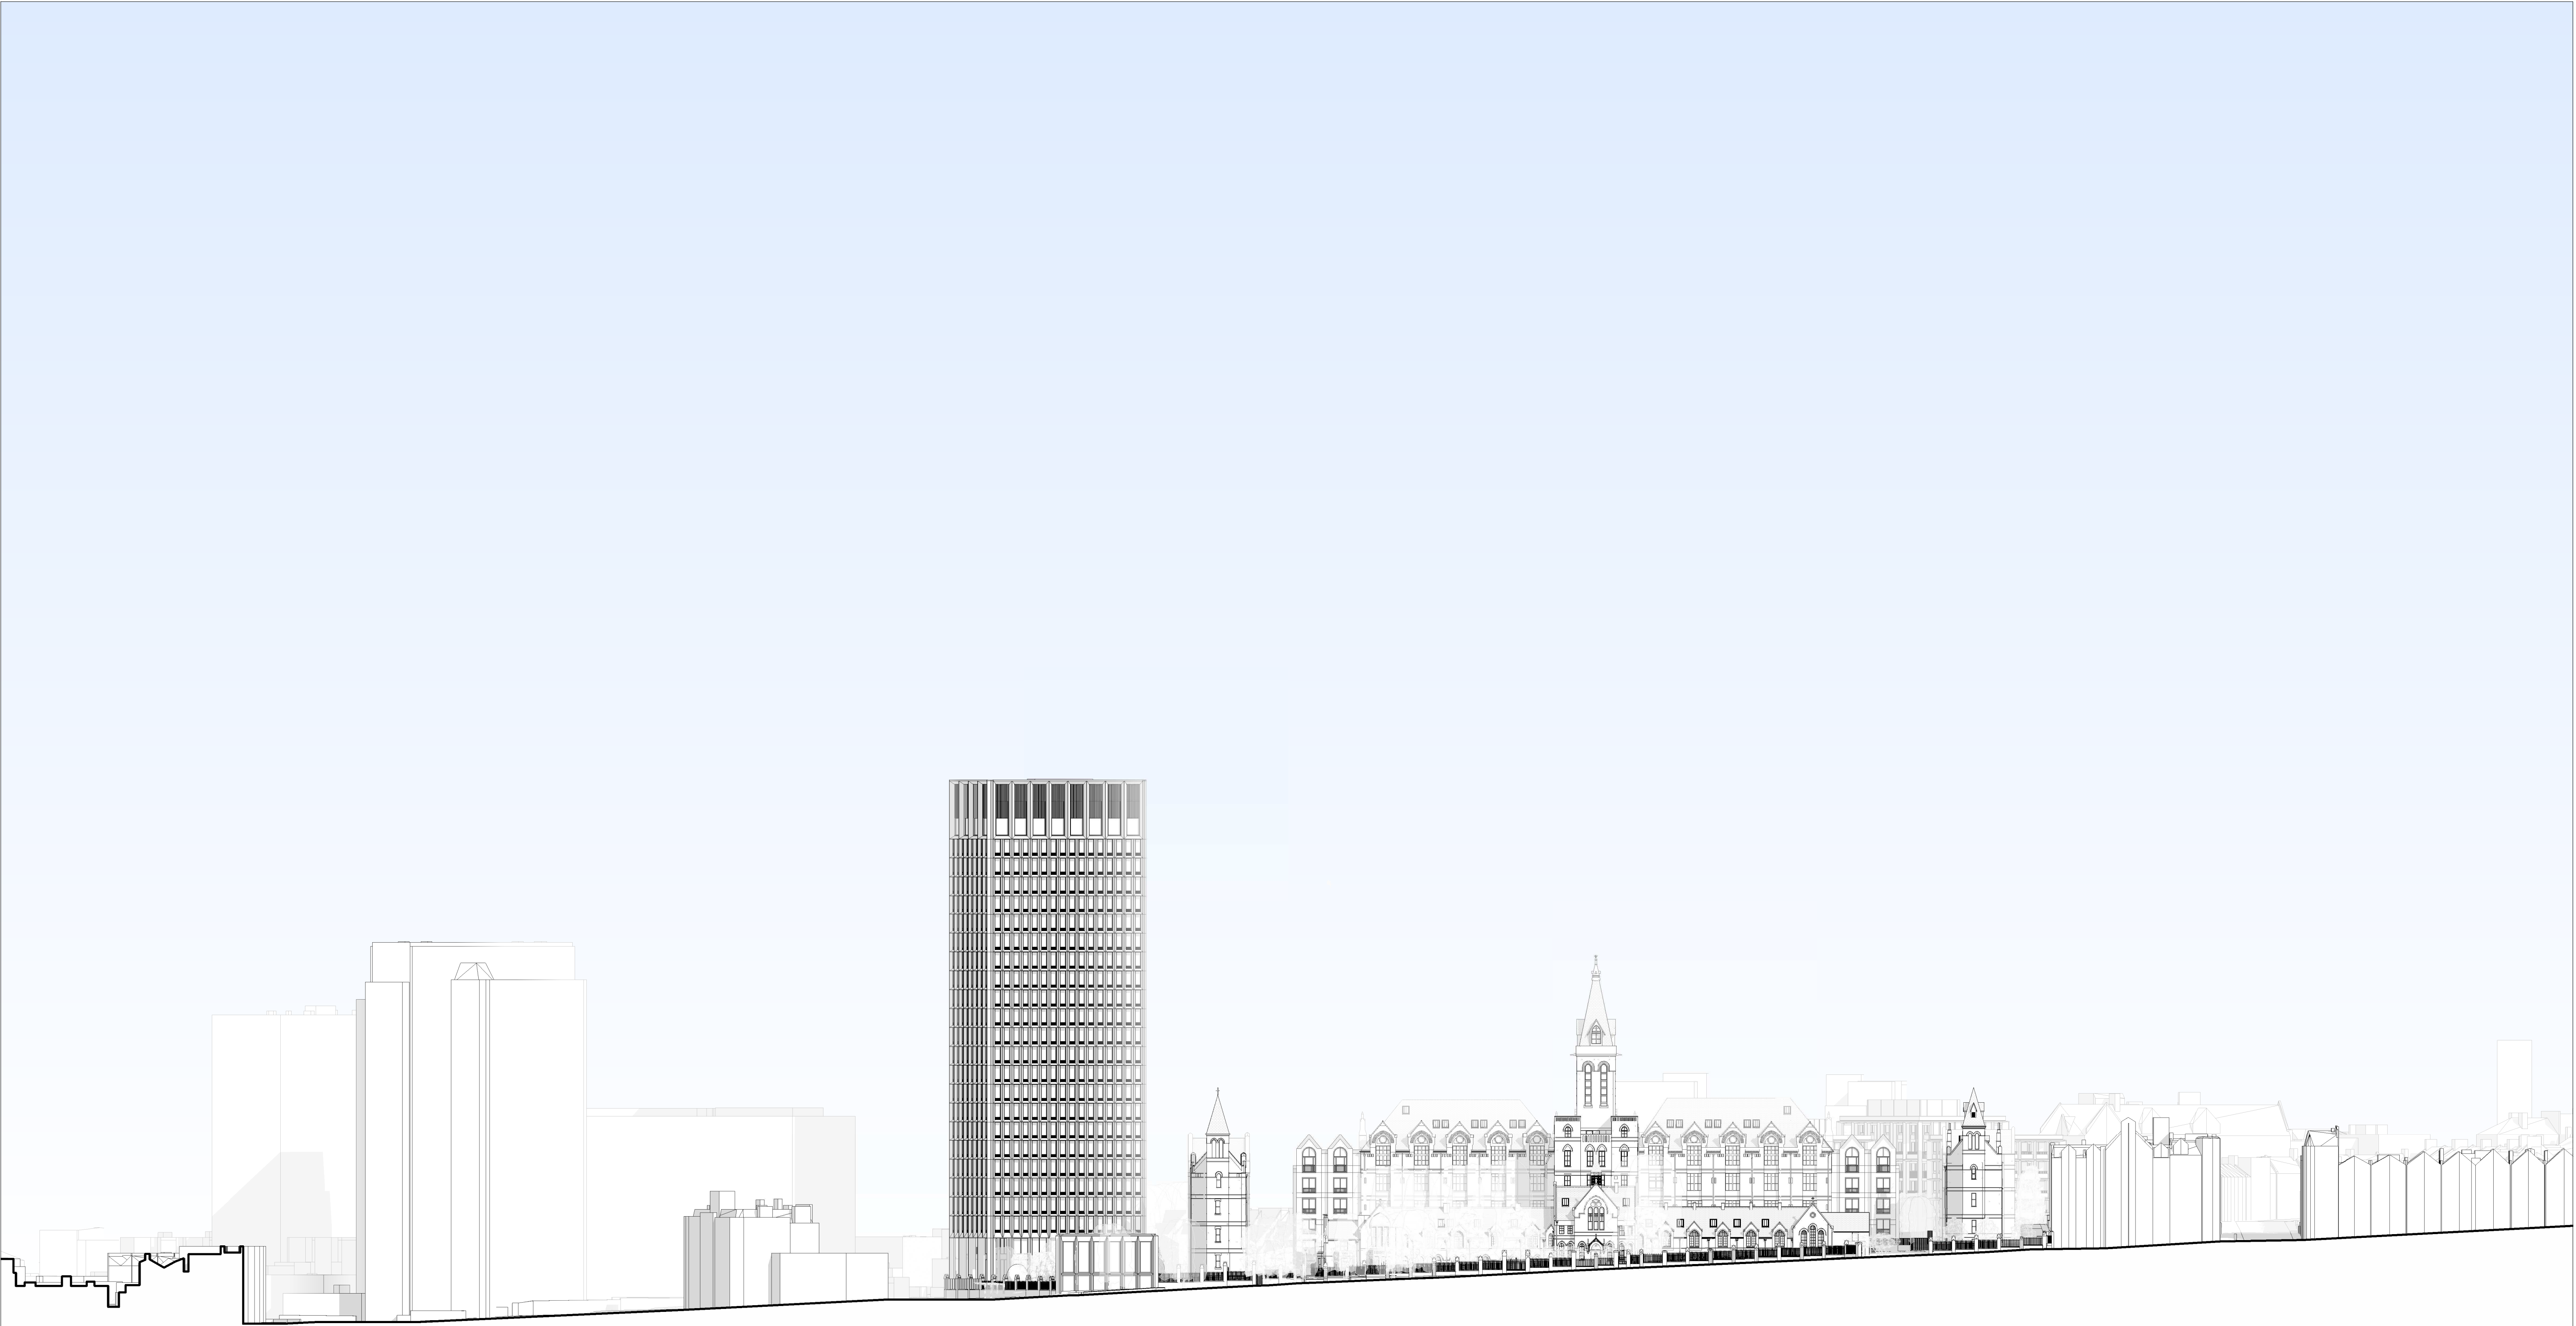


Disclaimer:

- Do not scale from this drawing.
- Discrepancies must be reported immediately to the Architect before proceeding.
- Only figured dimensions are to be used.
- Check all dimensions on site before fabrication or setting out.
- This document is copyright and may not be reproduced without permission of the owner.

Purpose of Issue:
PLANNING

Rev:	Notes:
P 1	Issued for Planning
P 2	Revised Proposals

Date:	Dwn:	Iss:
16/07/2024	CY	DH
17/04/2026	CY	DH

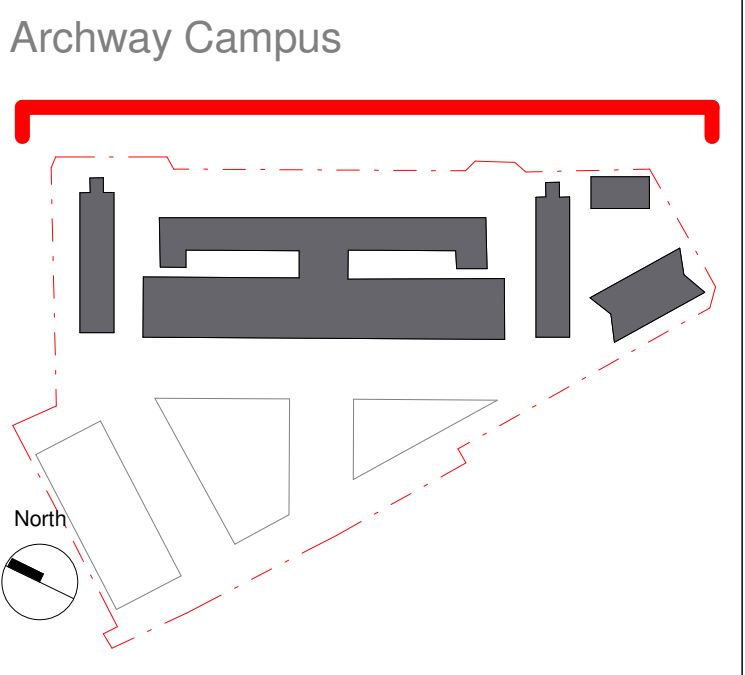

GRID

architects

128 Southwark Street,
London SE1 0SW

T +44 (0) 20 7593 3260 E info@gridarchitects.co.uk W www.gridarchitects.co.uk

Seven Capital

Project: Archway Campus 2-10 Highgate Hill, Archway, London N19 5LW		
Drawing Title: PR East Long Elevation Proposed		
Drawn by: BR	Issued by: DH	Date of First Issue: 16/07/2024
GRID Project No: 21036	Scale @A1: 1 : 500	
Drawing No: AC-GRID-ZZ-ZZ-DR-A-PL0013		Revision: P 2