
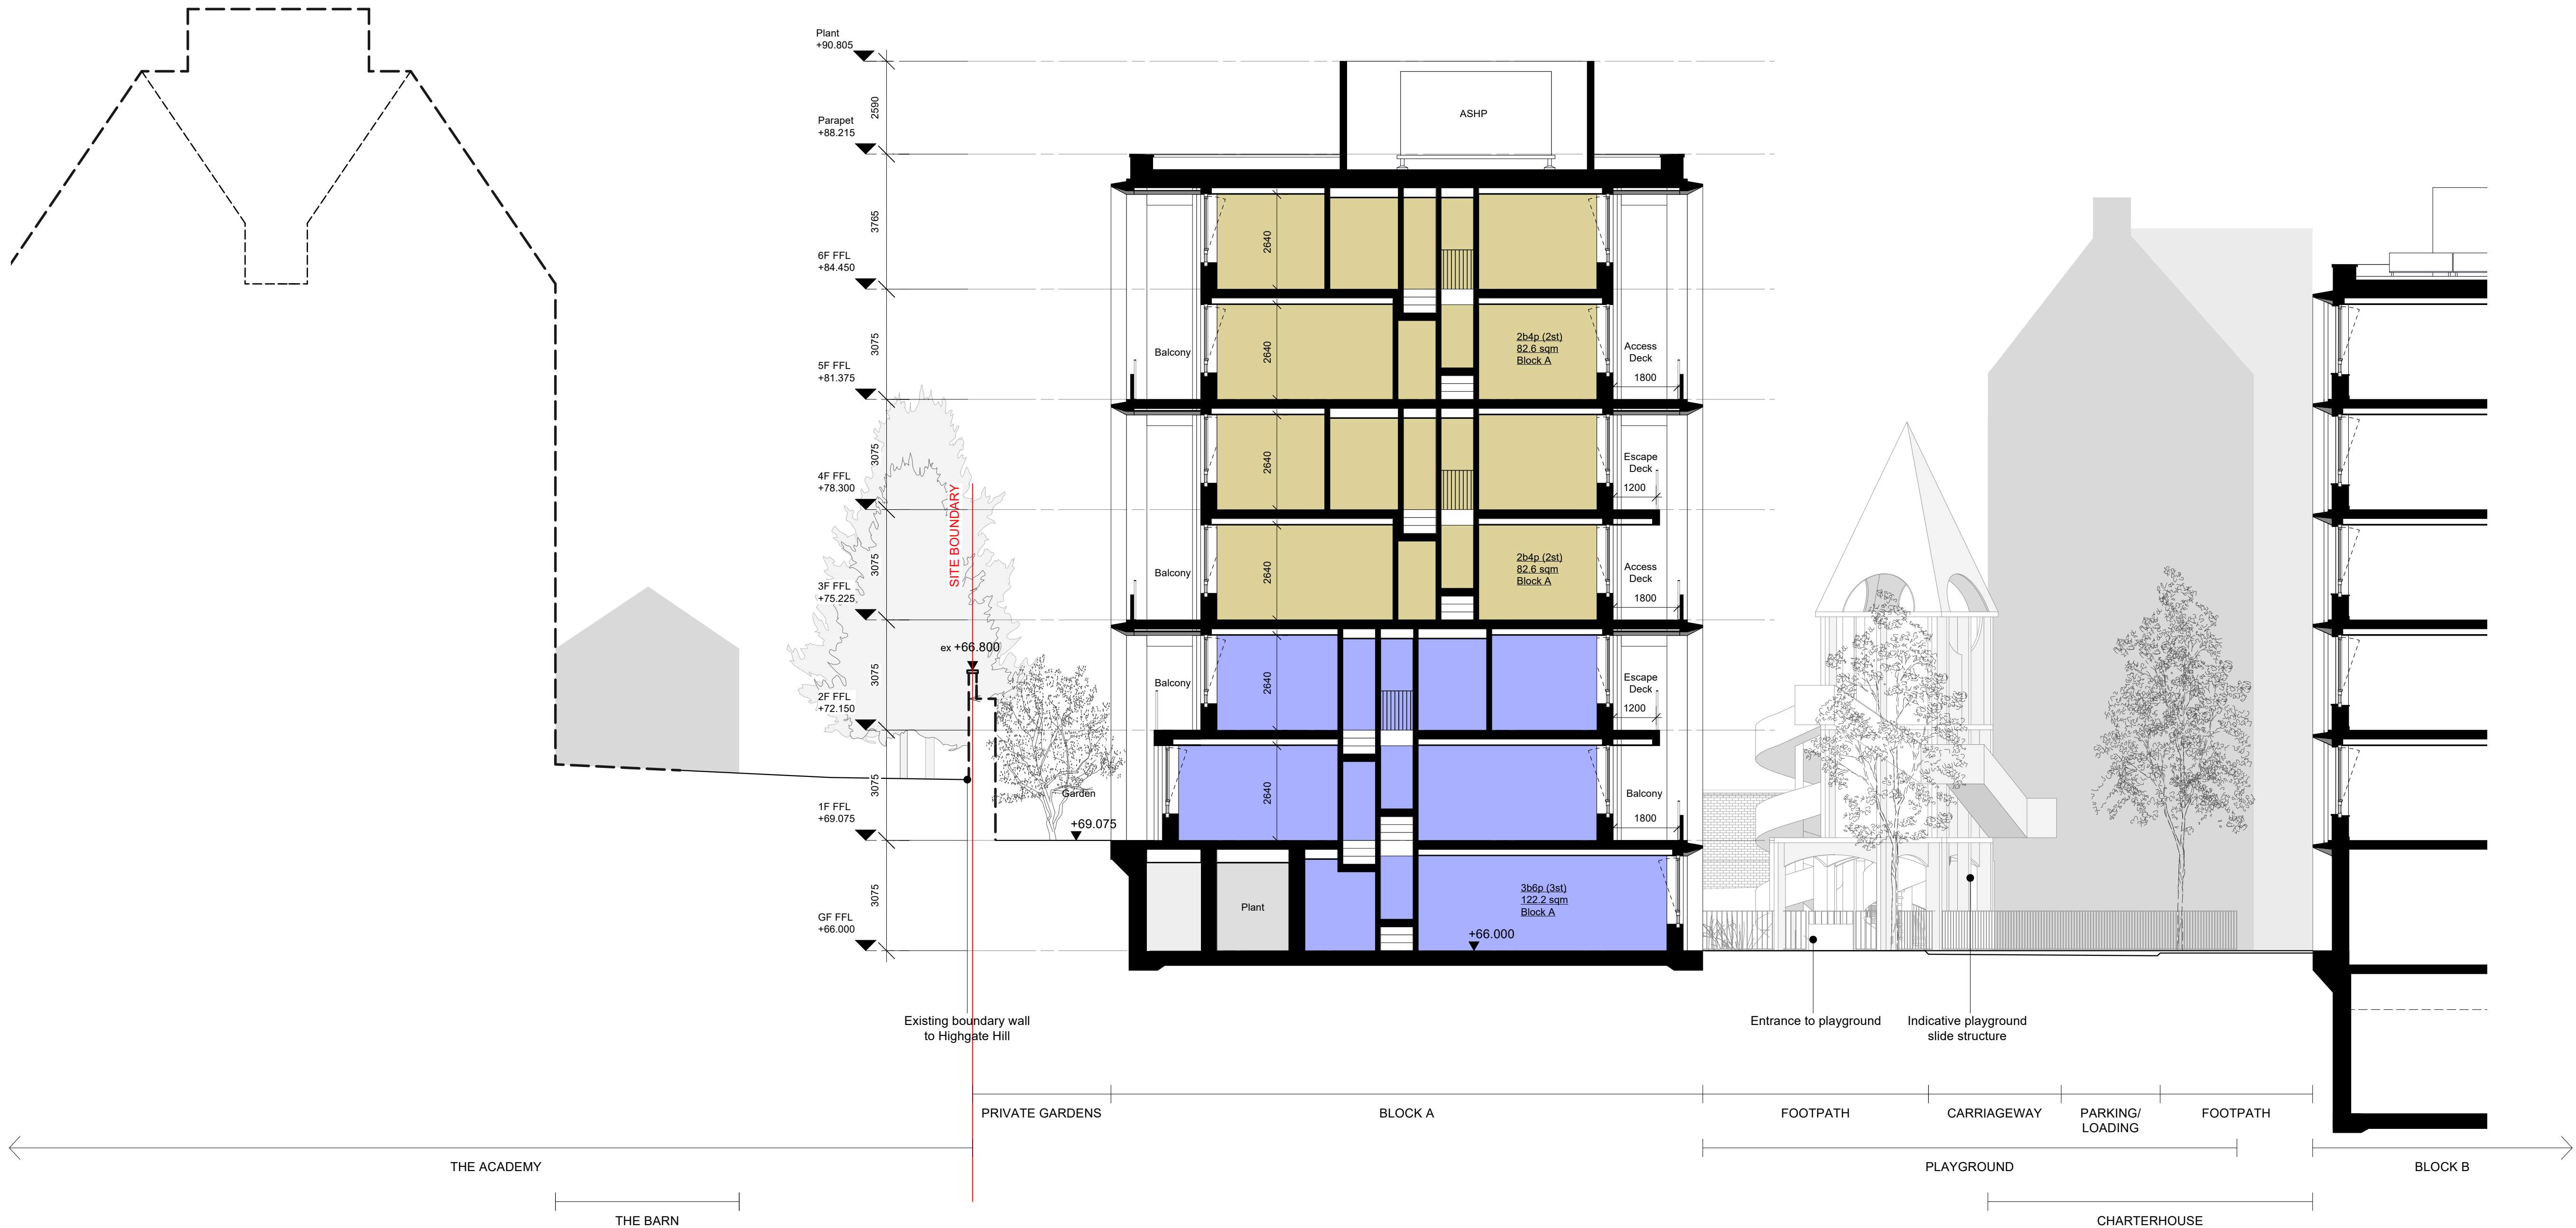


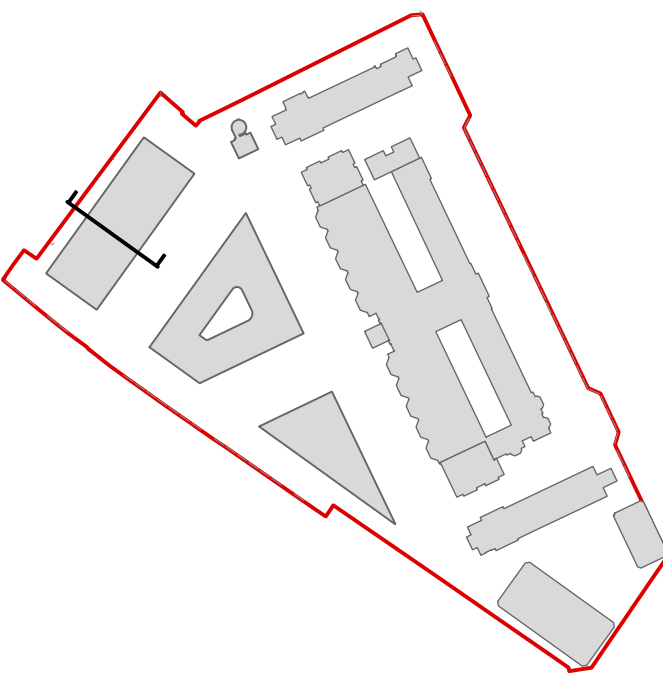

BLOCK A PROPOSED SECTION A1 (EAST-WEST)

Key	Revision	Date	Description	Notes	Níall McLaughlin Architects		
1B2P 2B3P 2B4P 3B4P 3B5P 3B6P 4B6P 4B8P Amenity Commercial Bicycle Store Refuse Plant Substation Site Boundary Context buildings (not surveyed)	- A	25/07/2024 28/11/2025	Issued for Planning Issued for Planning	- Landscape and public realm indicative. Refer to Landscape Architect's information. - Please note that the existing neighbouring buildings have not been fully surveyed and are estimated as accurately as possible. - Níall McLaughlin Architects does not accept responsibility or liability for: - any use of this drawing by parties other than the party for whom it was prepared or for purposes other than those for which it was prepared - the accuracy of survey information provided by others or for any costs, claims, proceedings and expenses arising out of reliance on such information - any scaling from this drawing other than by the local planning authority for the purposes of the planning application to which it relates. - This is not a construction drawing, it is unsuitable for the purpose of construction and must on no account be used as such. - The recipient should report any drawing errors, omissions or discrepancies to the architect. This drawing remains the copyright of Níall McLaughlin Architects. 00.52.55m   Existing TreeProposed Tree	JOB: CLIENT: SCALE: DATE FIRST ISSUED: DRAWING: REFERENCE: REVISION: STATUS: 2106 Archway Campus Seven Capital (Highgate Hill) Ltd 1:100 (A1); 1:200 (A3) 25/07/2024 Block A Proposed Section A1 (North-South) AC-NMLA-BA-A1-DR-A-PL201 A PLANNING Bedford House 125-133 Camden High Street London NW1 7JR T: +44 (0) 20 7485 9170 F: +44 (0) 20 7485 9171 E: info@niallmclaughlin.com W: www.niallmclaughlin.com		