

1. PPC perforated metal plant enclosure

2. Pigmented concrete parapet

3. Pigmented concrete lintel

4. Pigmented concrete spandrel

5. Brick faced pier

6. Brick faced intermediate pier

7. PPC metal balustrade

8. PPC metal framed windows

9. PPC metal framed glazed doors

10. PPC metal framed solid doors

11. Brick faced inset balcony

12. Soffit board, colour to match brickwork

13. Corbelled brick entrance

14. PPC metal framed entrance doors

15. Brickwork plinth

16. Defensible planting

17. PPC metal louvres

18. PPC metal doors

19. PPC metal gate

20. Photovoltaics at 10 or 30 degrees

21. Hit and miss brickwork

22. Pigmented concrete pier

23. Lift overrun



24. Pigmented concrete panel

25. Brickwork panel

26. PPC metal canopy

27. PPC metal deck

28. Pigmented concrete downstand
- Note: Images are indicative of the material type, quality and colour proposed

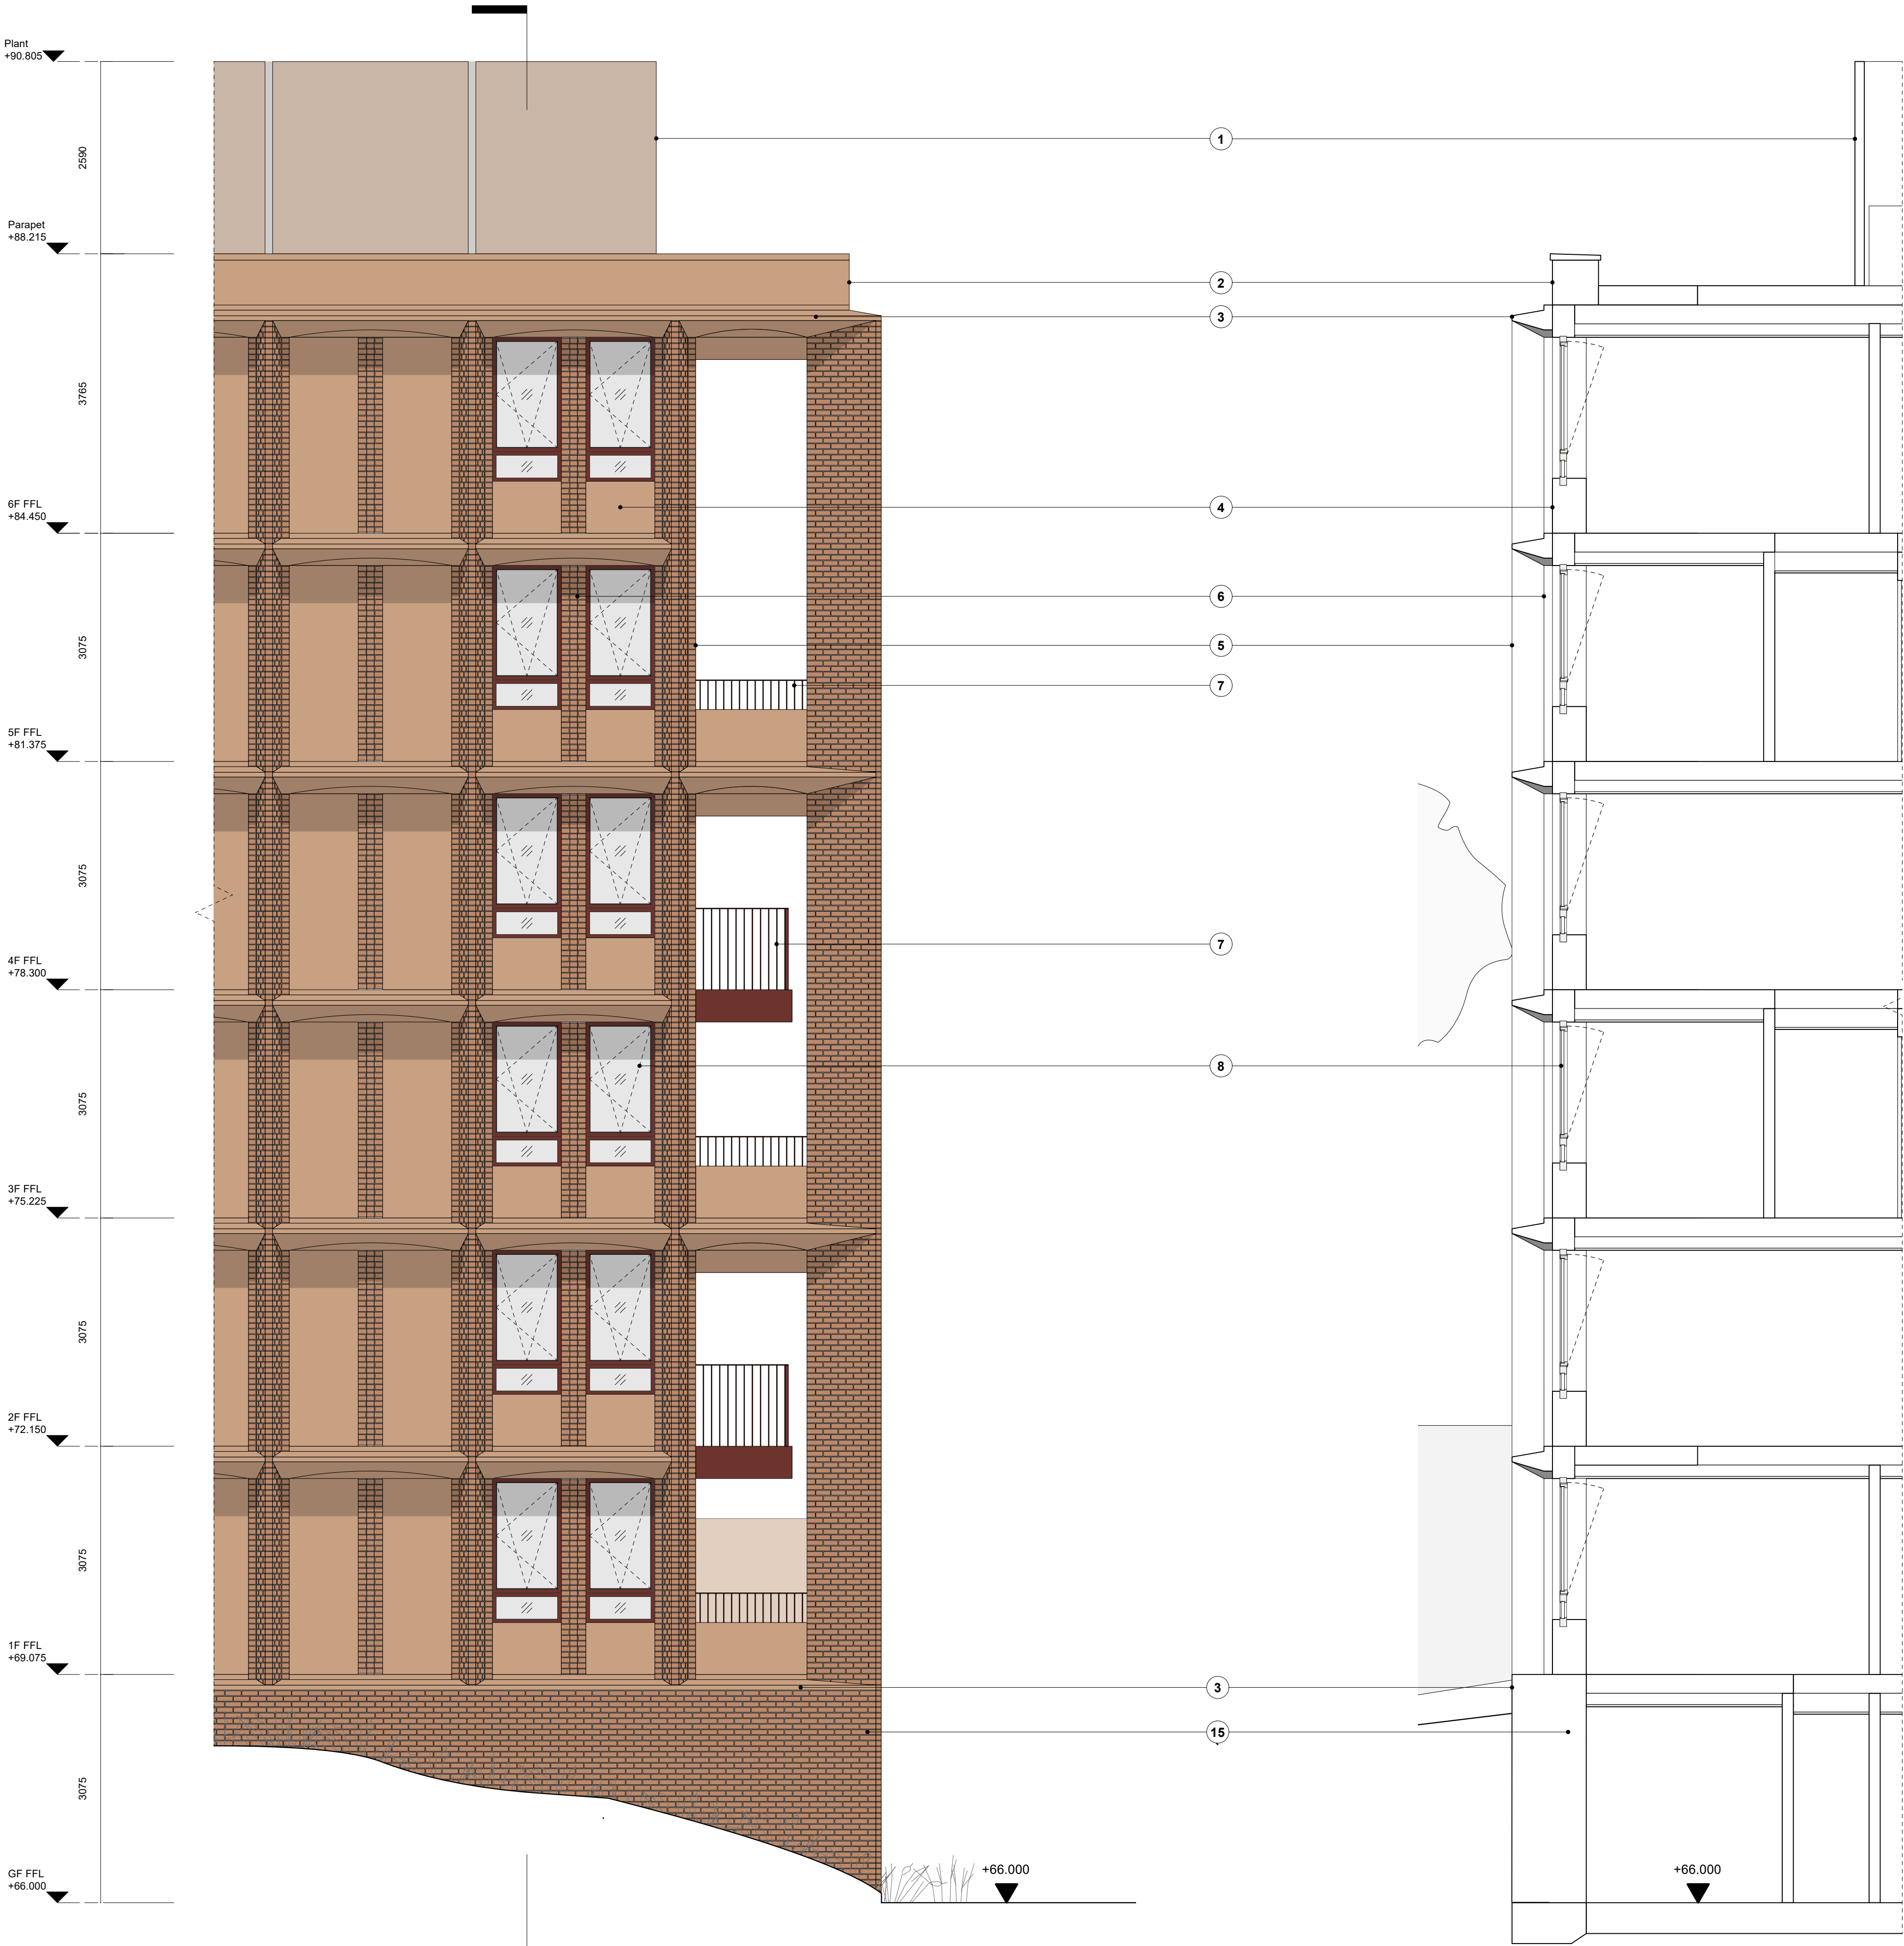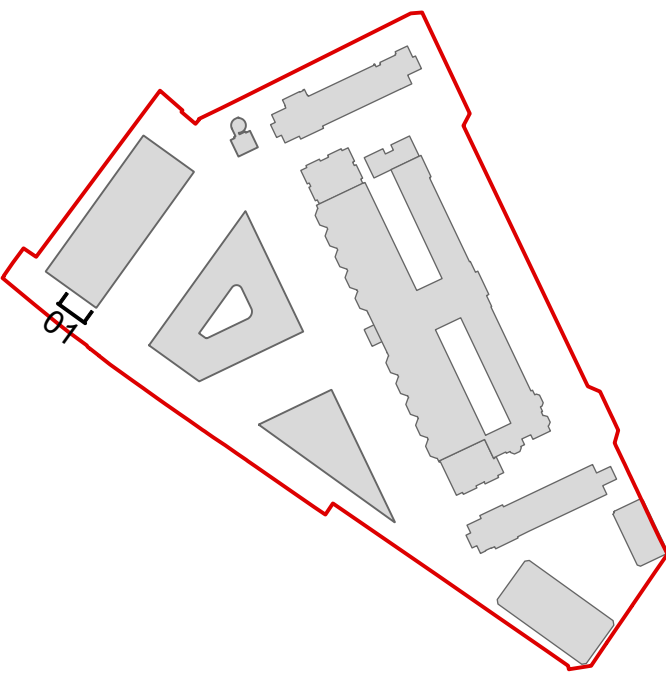

01 BLOCK A SOUTH WEST ELEVATION - DETAILED BAY

02 PARTIAL SECTION

Revision	Date	Description	Notes	Níall McLaughlin Architects			
-	25/07/2024	Issued for Planning					