
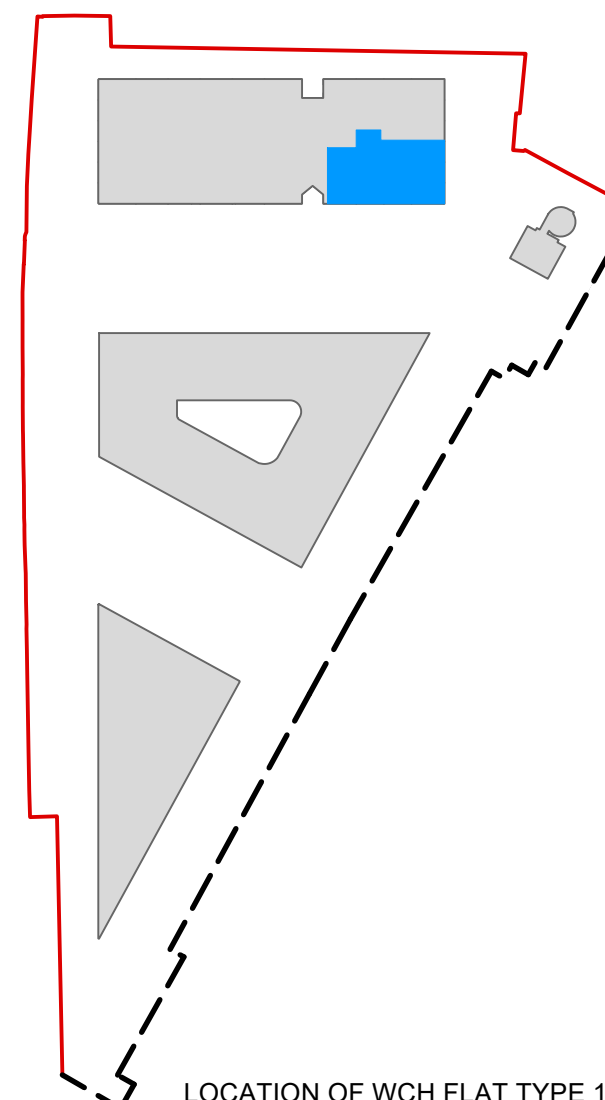


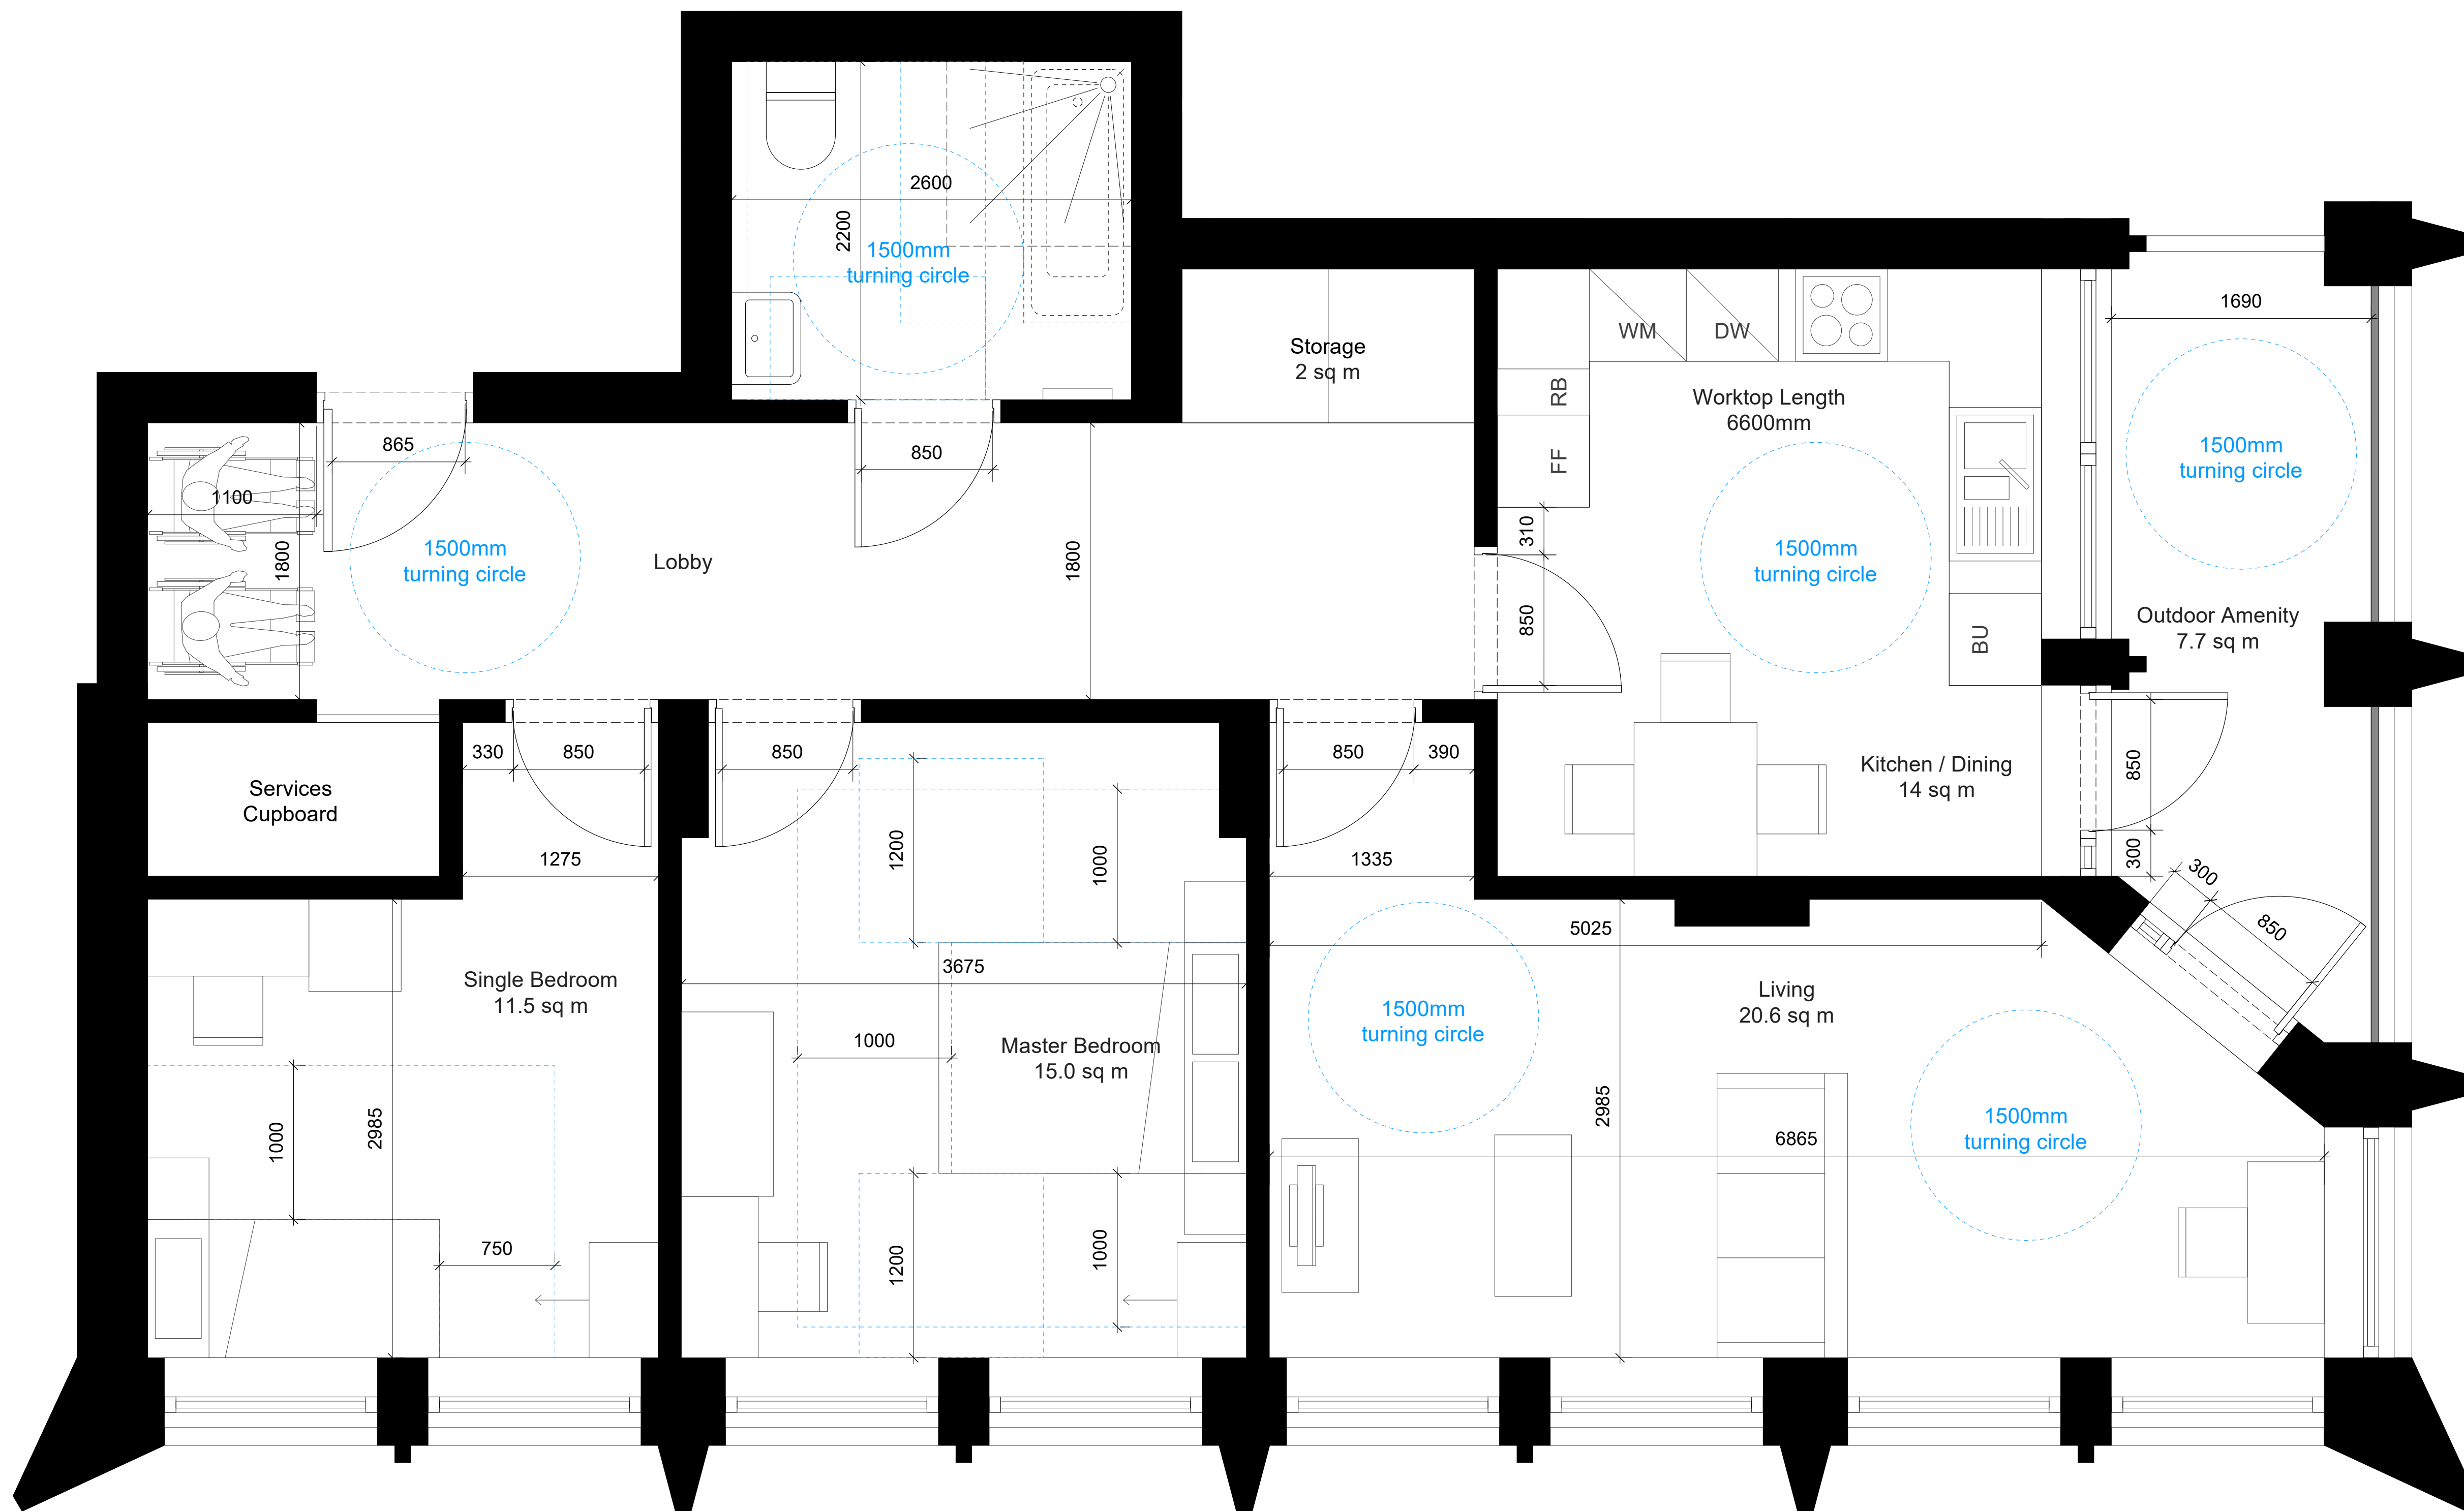

WHEELCHAIR ACCESSIBLE FLAT PLAN [M4(3)(2)(b)]
BLOCK A: TYPE 1 - 2B3P
GIA 91.1 sqm

Key	Revision	Date	Description	Notes	Níall McLaughlin Architects		
----- Indicates AD:M4(3)(2)(b) 'wheelchair accessible' access zones and manoeuvring spaces	- A	25/07/2024 28/11/2025	Issued for Planning Issued for Planning	- Landscape and public realm indicative. Refer to Landscape Architect's information. - Please note that the existing neighbouring buildings have not been fully surveyed and are estimated as accurately as possible. - Níall McLaughlin Architects does not accept responsibility or liability for: - any use of this drawing by parties other than the party for whom it was prepared or for purposes other than those for which it was prepared - the accuracy of survey information provided by others or for any costs, claims, proceedings and expenses arising out of reliance on such information - any scaling from this drawing other than by the local planning authority for the purposes of the planning application to which it relates. - This is not a construction drawing, it is unsuitable for the purpose of construction and must on no account be used as such. - The recipient should report any drawing errors, omissions or discrepancies to the architect. This drawing remains the copyright of Níall McLaughlin Architects.	00.51m	JOB: 2106 Archway Campus CLIENT: Seven Capital (Highgate Hill) Ltd SCALE: 1:25 (A1); 1:50 (A3) DATE FIRST ISSUED: 25/07/2024 DRAWING: Block A Proposed Wheelchair Accessible REFERENCE: Flat Plan - Type 1 - 2b3p REVISION: AC-NMLA-BA-ZZ-DR-A-PL150 STATUS: A PLANNING	Bedford House 125-133 Camden High Street London NW1 7JR T: +44 (0) 20 7485 9170 F: +44 (0) 20 7485 9171 E: info@niallmclaughlin.com W: www.niallmclaughlin.com