
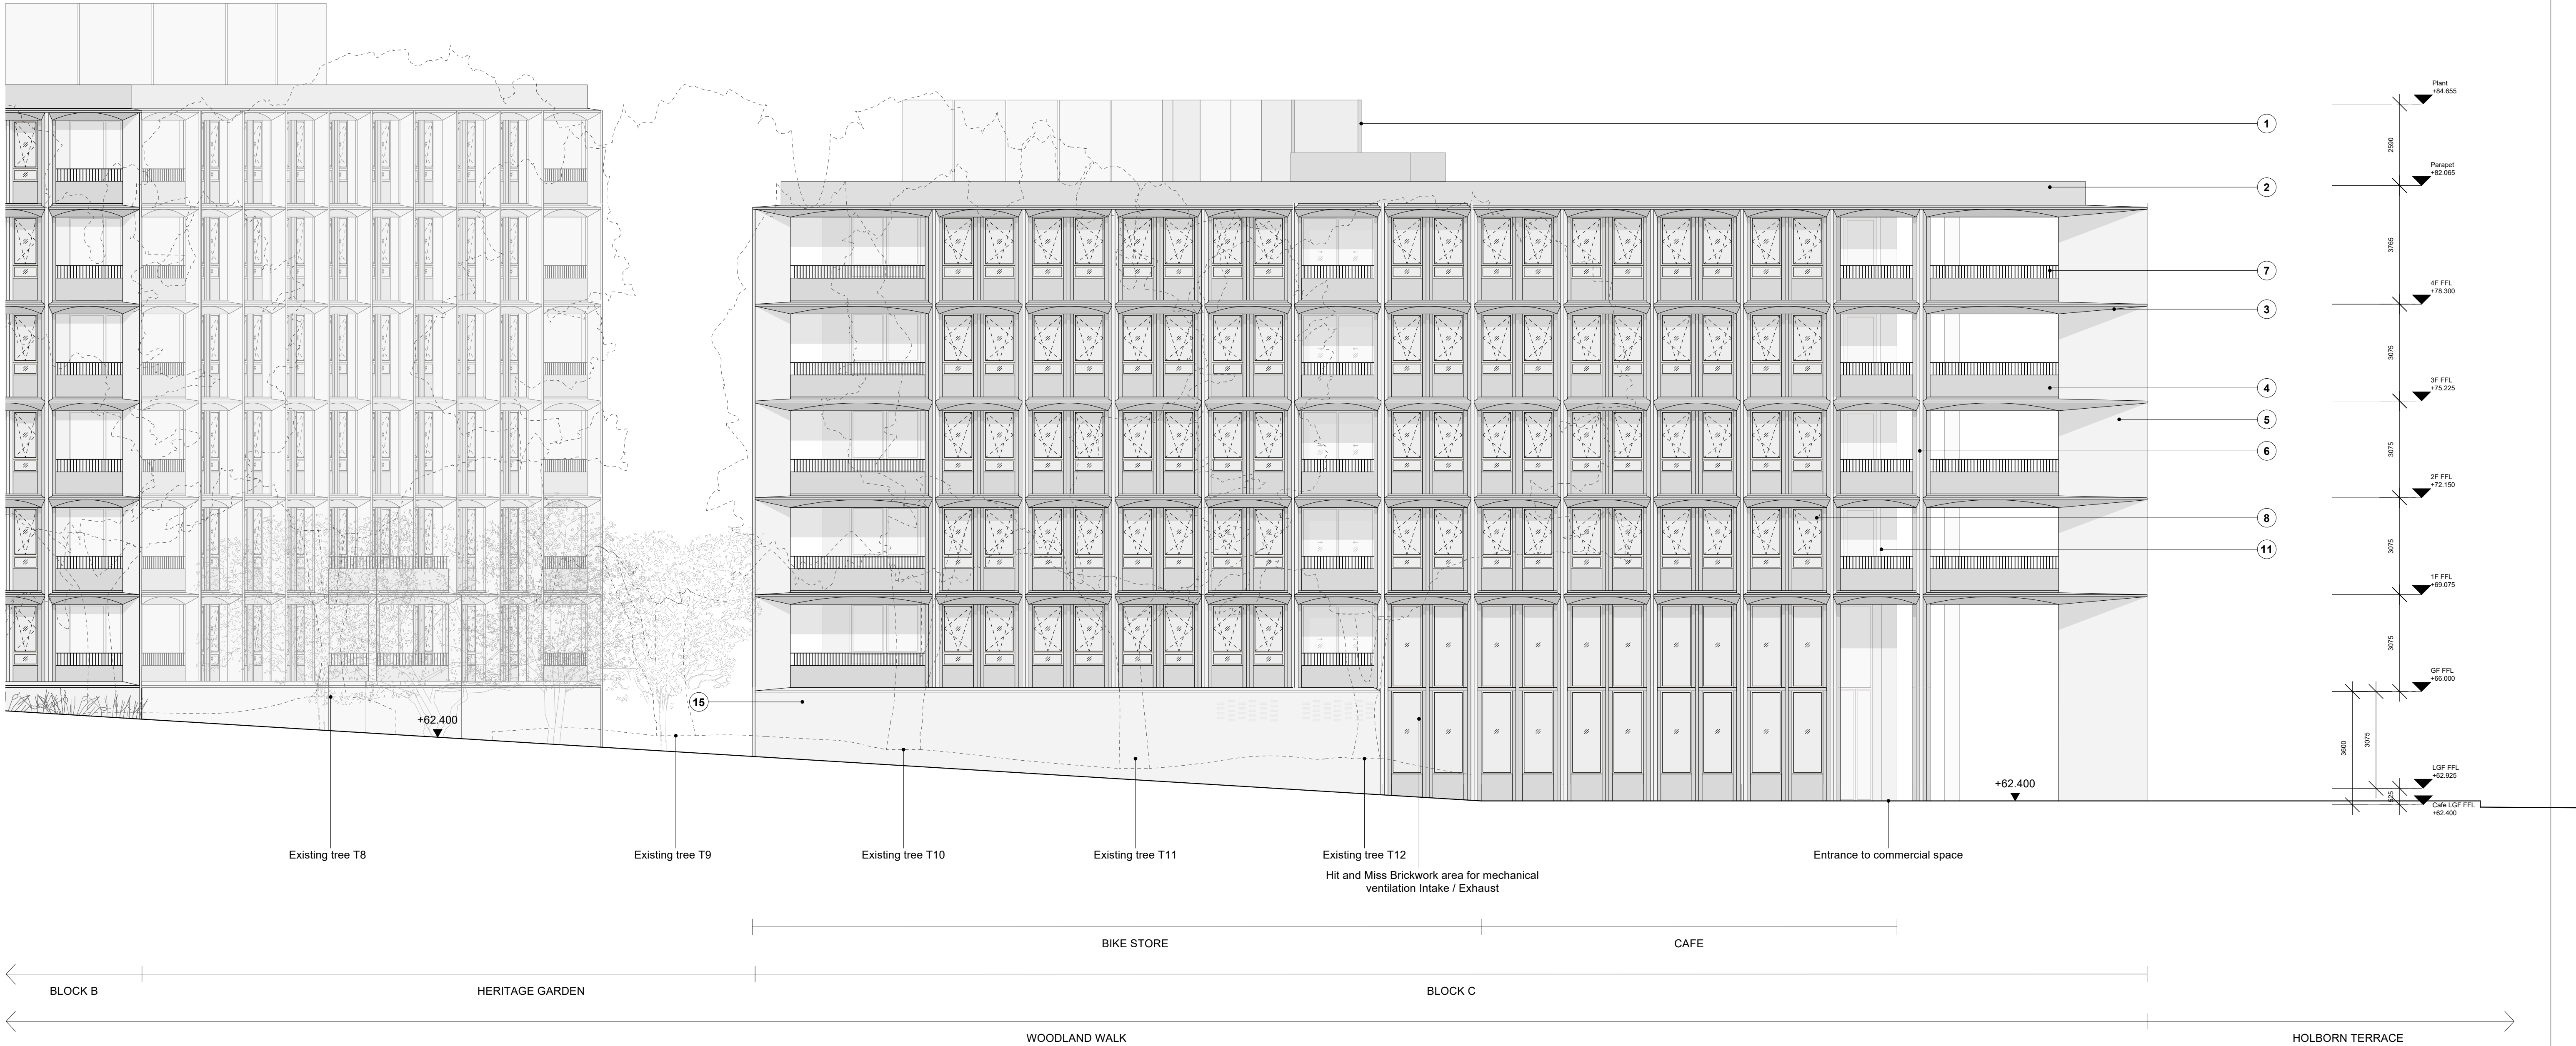


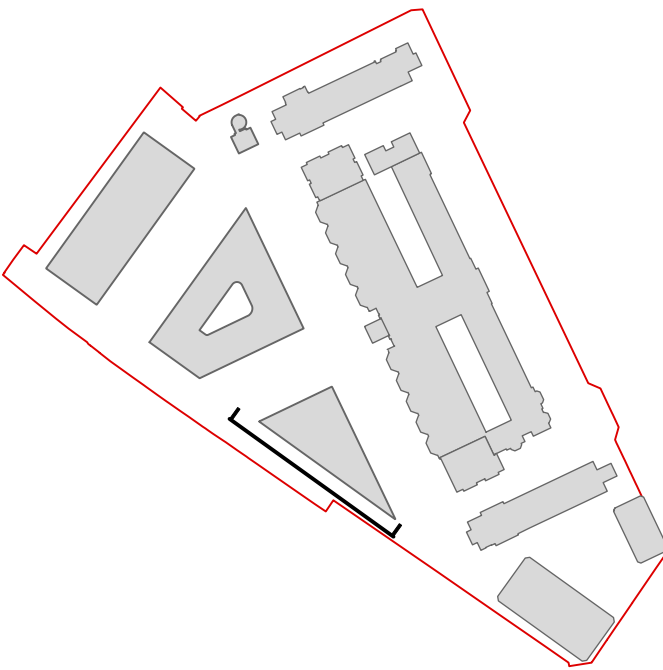

Key			Revision	Date	Description	Notes	Níall McLaughlin Architects			
1. PPC perforated metal plant enclosure	14. PPC metal framed entrance doors	27. PPC metal deck	A	25/07/2024	Issued for Planning	- Landscape and public realm indicative. Refer to Landscape Architect's information. - Please note that the existing neighbouring buildings have not been fully surveyed and are estimated as accurately as possible. - Níall McLaughlin Architects does not accept responsibility or liability for: - any use of this drawing by parties other than the party for whom it was prepared or for purposes other than those for which it was prepared - the accuracy of survey information provided by others or for any costs, claims, proceedings and expenses arising out of reliance on such information - any scaling from this drawing other than by the local planning authority for the purposes of the planning application to which it relates. - This is not a construction drawing, it is unsuitable for the purpose of construction and must on no account be used as such. - The recipient should report any drawing errors, omissions or discrepancies to the architect. This drawing remains the copyright of Níall McLaughlin Architects.	00.52.55m Existing Topography Behind Existing Tree Proposed Tree	JOB:	2106 Archway Campus	Bedford House
2. Pigmented concrete parapet	15. Brickwork plinth	28. Pigmented concrete downstand		CLIENT:	Seven Capital (Highgate Hill) Ltd			125-133 Camden High Street		
3. Pigmented concrete lintel	16. Defensible planting			SCALE:	1:100 (A1); 1:200 (A3)			London NW1 7JR		
4. Pigmented concrete spandrel	17. PPC metal louvres			DATE FIRST ISSUED:	25/07/2024			T: +44 (0) 20 7485 9170		
5. Brick faced pier	18. PPC metal doors							F: +44 (0) 20 7485 9171		
6. Brick faced intermediate pier	19. PPC metal gate			DRAWING:	Block C Proposed South-West Elevation			E: info@niallmclaughlin.com		
7. PPC metal balustrade	20. Photovoltaics at 10 or 30 degrees			REFERENCE:	AC-NMLA-BC-SW-DR-A-PL300			W: www.niallmclaughlin.com		
8. PPC metal framed windows	21. Hit and miss brickwork			REVISION:	A					
9. PPC metal framed glazed doors	22. Pigmented concrete pier			STATUS:	PLANNING					
10. PPC metal framed solid doors	23. Lift overrun									
11. Brick faced inset balcony	24. Pigmented concrete panel									
12. Soffit board, colour to match brickwork	25. Brickwork panel									
13. Corbelled brick entrance	26. PPC metal canopy									