



Filename: I:\2607_Projects\Bunbeam\Drawings\CAD\Sheet\2607-KPF-BC03-XX-DR-DET-A-0301.dwg Plotted by: Slep, Magdalena Plot Time: 5/31/2018 7:16 PM



1
BC-1234
ELEVATION
SCALE: 1:50 @ A0

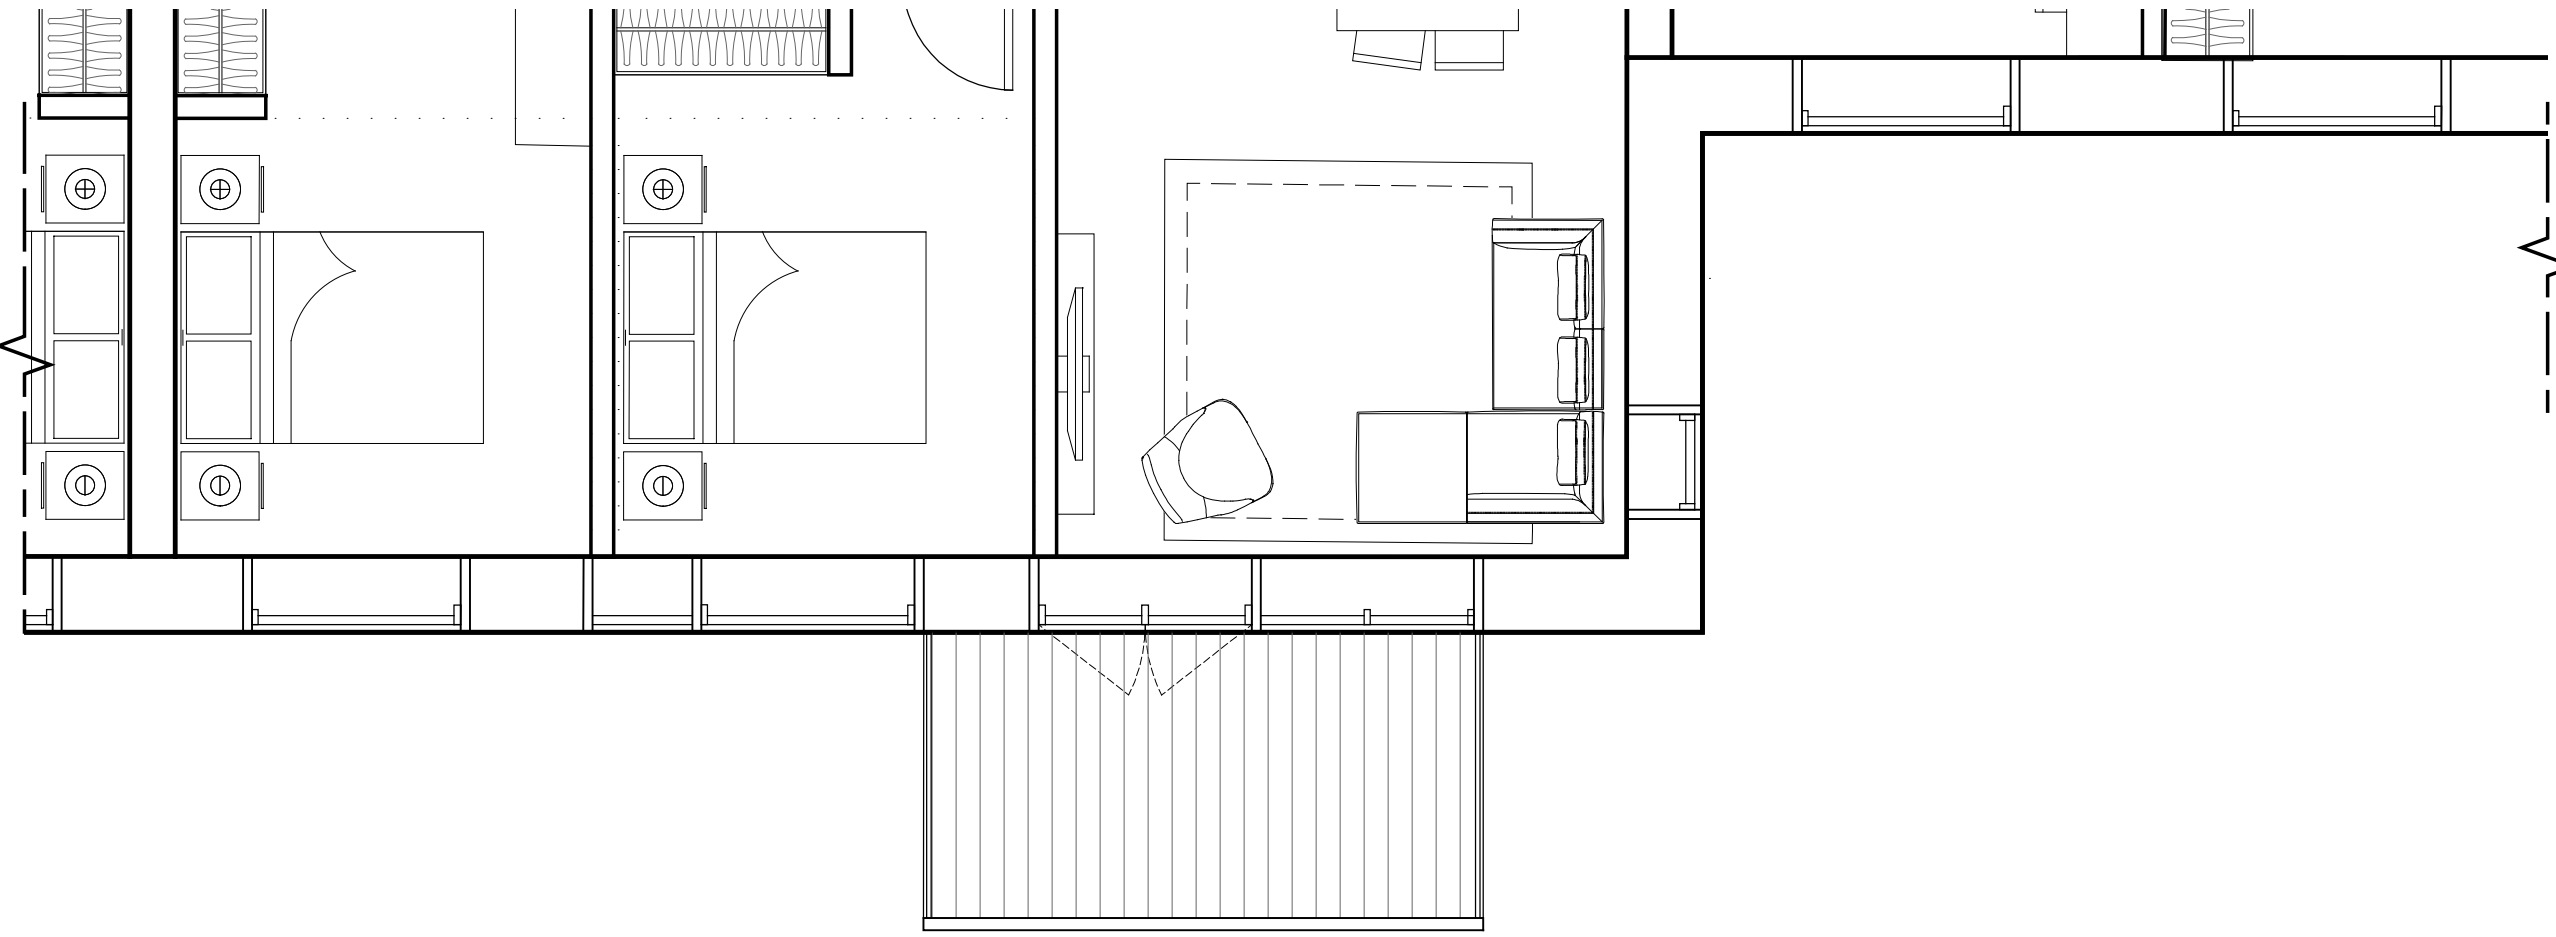

3
BC-1234
PLAN
SCALE: 1:50 @ A0

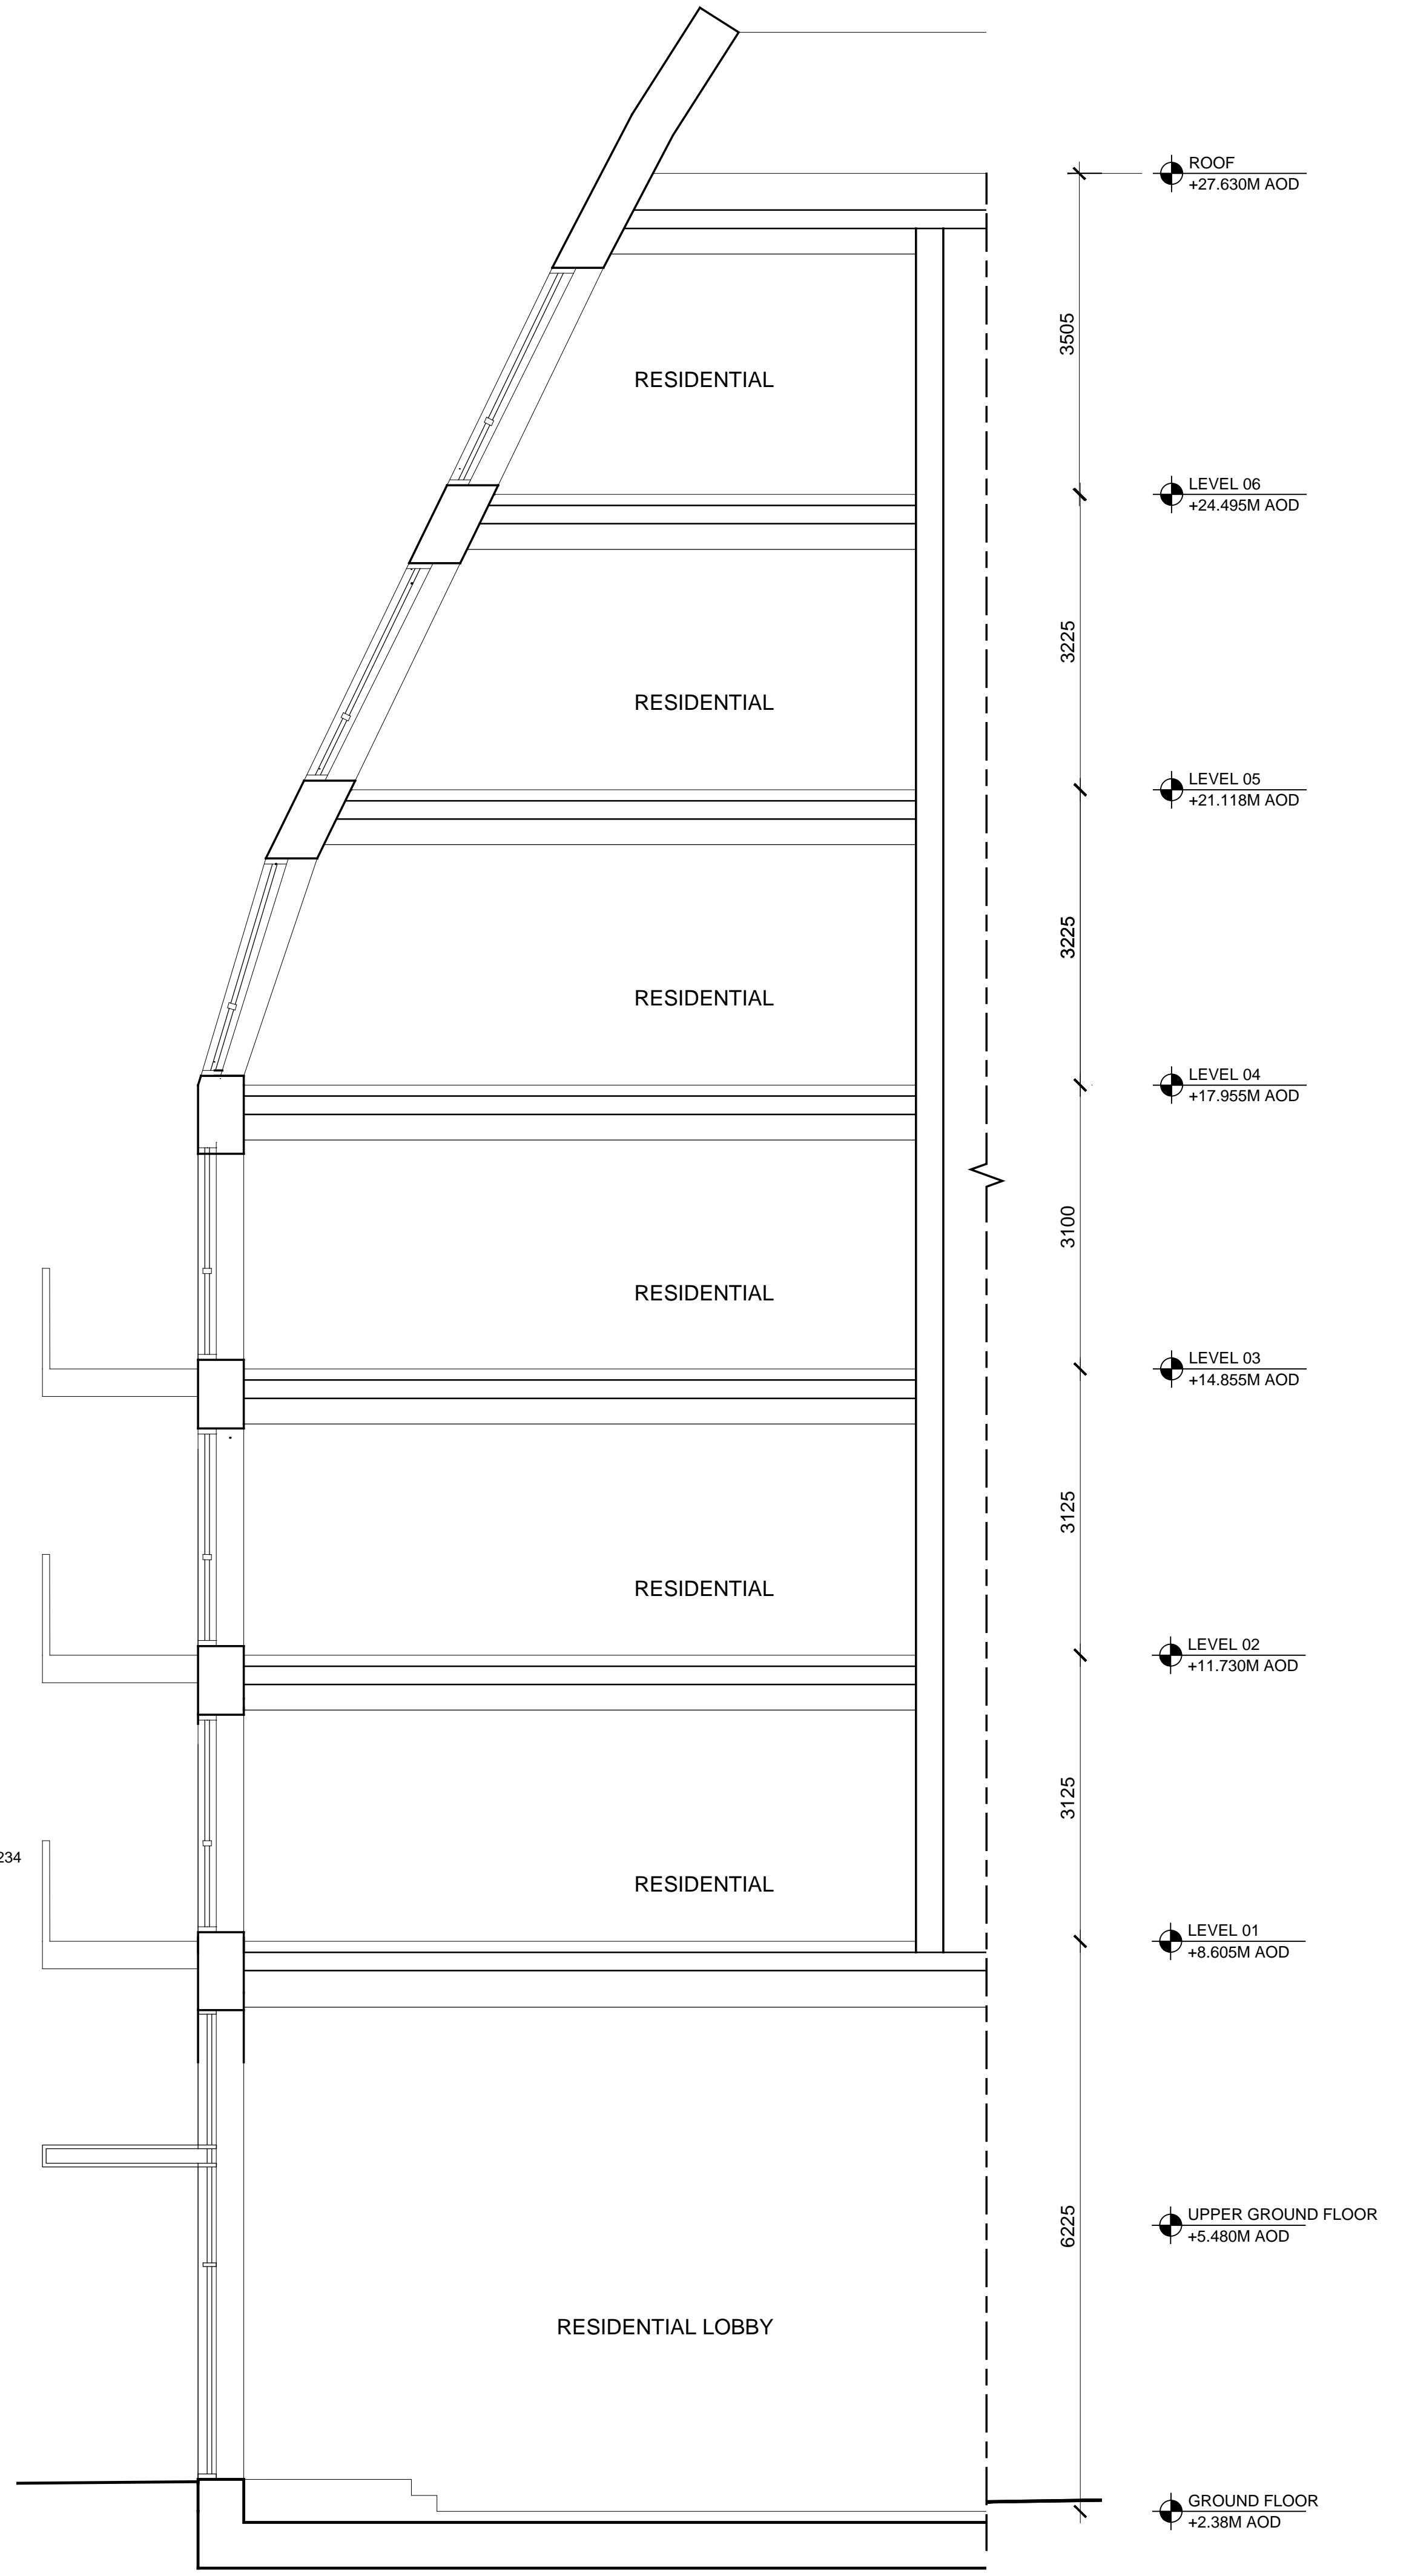

2
BC-1234
SECTION
SCALE: 1:50 @ A0

KEY TO MATERIALS

CLADDING MATERIALS

1. RECON STONE
 2. BRICKWORK
 3. COLOURED METAL PANEL
 4. TILE
 5. BRICK DETAILING
 6. RENDER
 7. GRC
 8. PRECAST LINTEL / SILL
 9. PRECAST / MASONRY PLANTERS
 10. METAL PLANTERS
 11. PAINTED MILD STEEL
 31. PROPRIETARY GLASS CHANNEL FRAMING SYSTEM
 32. FIBRE CEMENT BOARD
- ##### GLAZING + WINDOW MATERIALS
12. BAY WINDOW ASSEMBLY
 13. WINDOW UNIT WITH METAL FRAME
 14. GLAZED ENTRANCE ASSEMBLY WITH COLOURED METAL FRAMED DOORS AND INTEGRATED CANOPY
 15. GLASS CHANNELS
 16. METAL FRAMED SHOP WINDOW ASSEMBLY
 17. VENTILATION LOUVRE INFILL PANEL
 18. BALCONY
 34. METAL WINDOW UNIT: TIMBER APPEARANCE
 35. METAL PANEL

BALUSTRADES + DOORS

19. GLASS BALUSTRADE WITH METAL CAP TO MATCH WINDOW FRAMES
20. INDIVIDUAL METAL BALUSTRADE
21. CONTINUOUS METAL BALUSTRADE
22. METAL LOUVERED DOORS TO LOADING BAY/ BASEMENT VEHICLE ENTRANCE
33. GLASS BALUSTRADE WITH CAP TO MATCH WINDOW FRAMES

ROOF + PARAPET MATERIALS


23. RECON STONE/ SUSTAINABLE TIMBER DECKING TO BALCONY/ TERRACE
24. GREEN ROOF
25. PRECAST MASONARY/ BRICK COPING
26. METAL PARAPET/ COPING
27. METAL LOUVRES
28. CONTINUOUS METAL MAINTENANCE RAIL
29. METAL / GRC PLANT SCREEN
30. WIND SCREEN

0 1.25M 2.5M 5M
SCALE: 1:50

Bermondsey
Project

KPF
Kohn Pedersen Fox Associates
(International) PA
Architects and Planning Consultants
7a Langley Street, London WC2H 9JA
T: +44 (0) 20 3119 5300
http://www.kpf.com

Structural Engineer
WSP - Tel: 207 337 1700
MEP Engineer
Hilson Moran - Tel: 207 940 8888
Landscape Consultant (Strategy)
Arup - Tel: 207 636 1531
Landscape Consultant (Design)
Andy Sturgeon - Tel: 127 367 2575
Structural Engineer (Building F)
AKT II - Tel: 207 250 7777

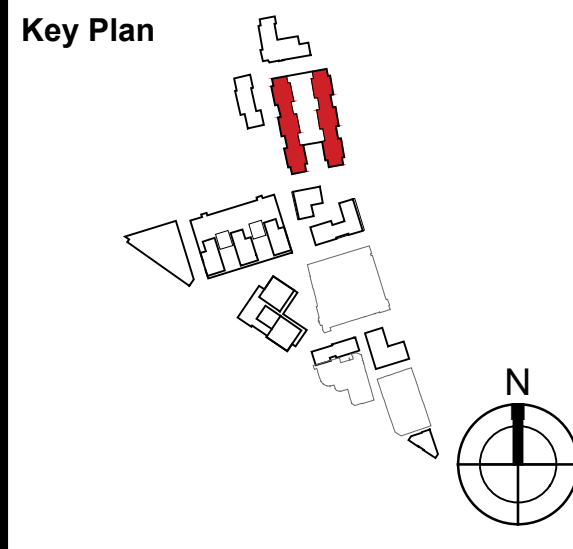

Notes
1. INTERNAL DETAILS SHOWN FOR ILLUSTRATIVE PURPOSES ONLY

Rev.	Description	Date
B	ADDENDUM	04.06.18
A	ADDENDUM	19.01.18
No.	Revised	04.06.18

Proj. No. 2607 Project Bermondsey Project
Scale 1:50 @ A0 Drawn by GG Checked by
BC-1234
Drawing Title and No. PART & SECTION ELEVATION DETAILS
PROPOSED
Drawing Ref. 2607-KPF-BC03-XX-DR-DET-A-0301 Rev.
A-0301 B
© 2017 KOHN PEDERSEN FOX ASSOCIATES (INTERNATIONAL) PA. All rights reserved.
Where drawing contains Ordnance Survey data © Crown Copyright License No. 100010864