
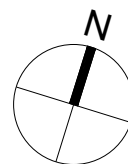
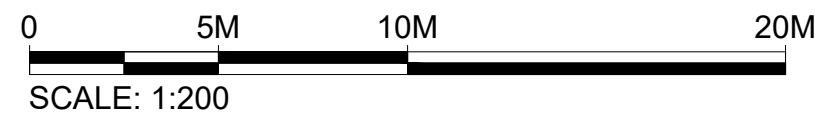


Filename: H:\2607\_Project\SunbeamDrawings\CAD\Sheet\2607-KPF-BF02-RF-DR-PLN-A-0111.dwg Plotted by: Ascioğlu, Bekir Plot Time: 9/11/2019 5:17 PM

1 BF-F  
UPPER ROOF LEVEL PLAN  
SCALE: 1:200 @ A1

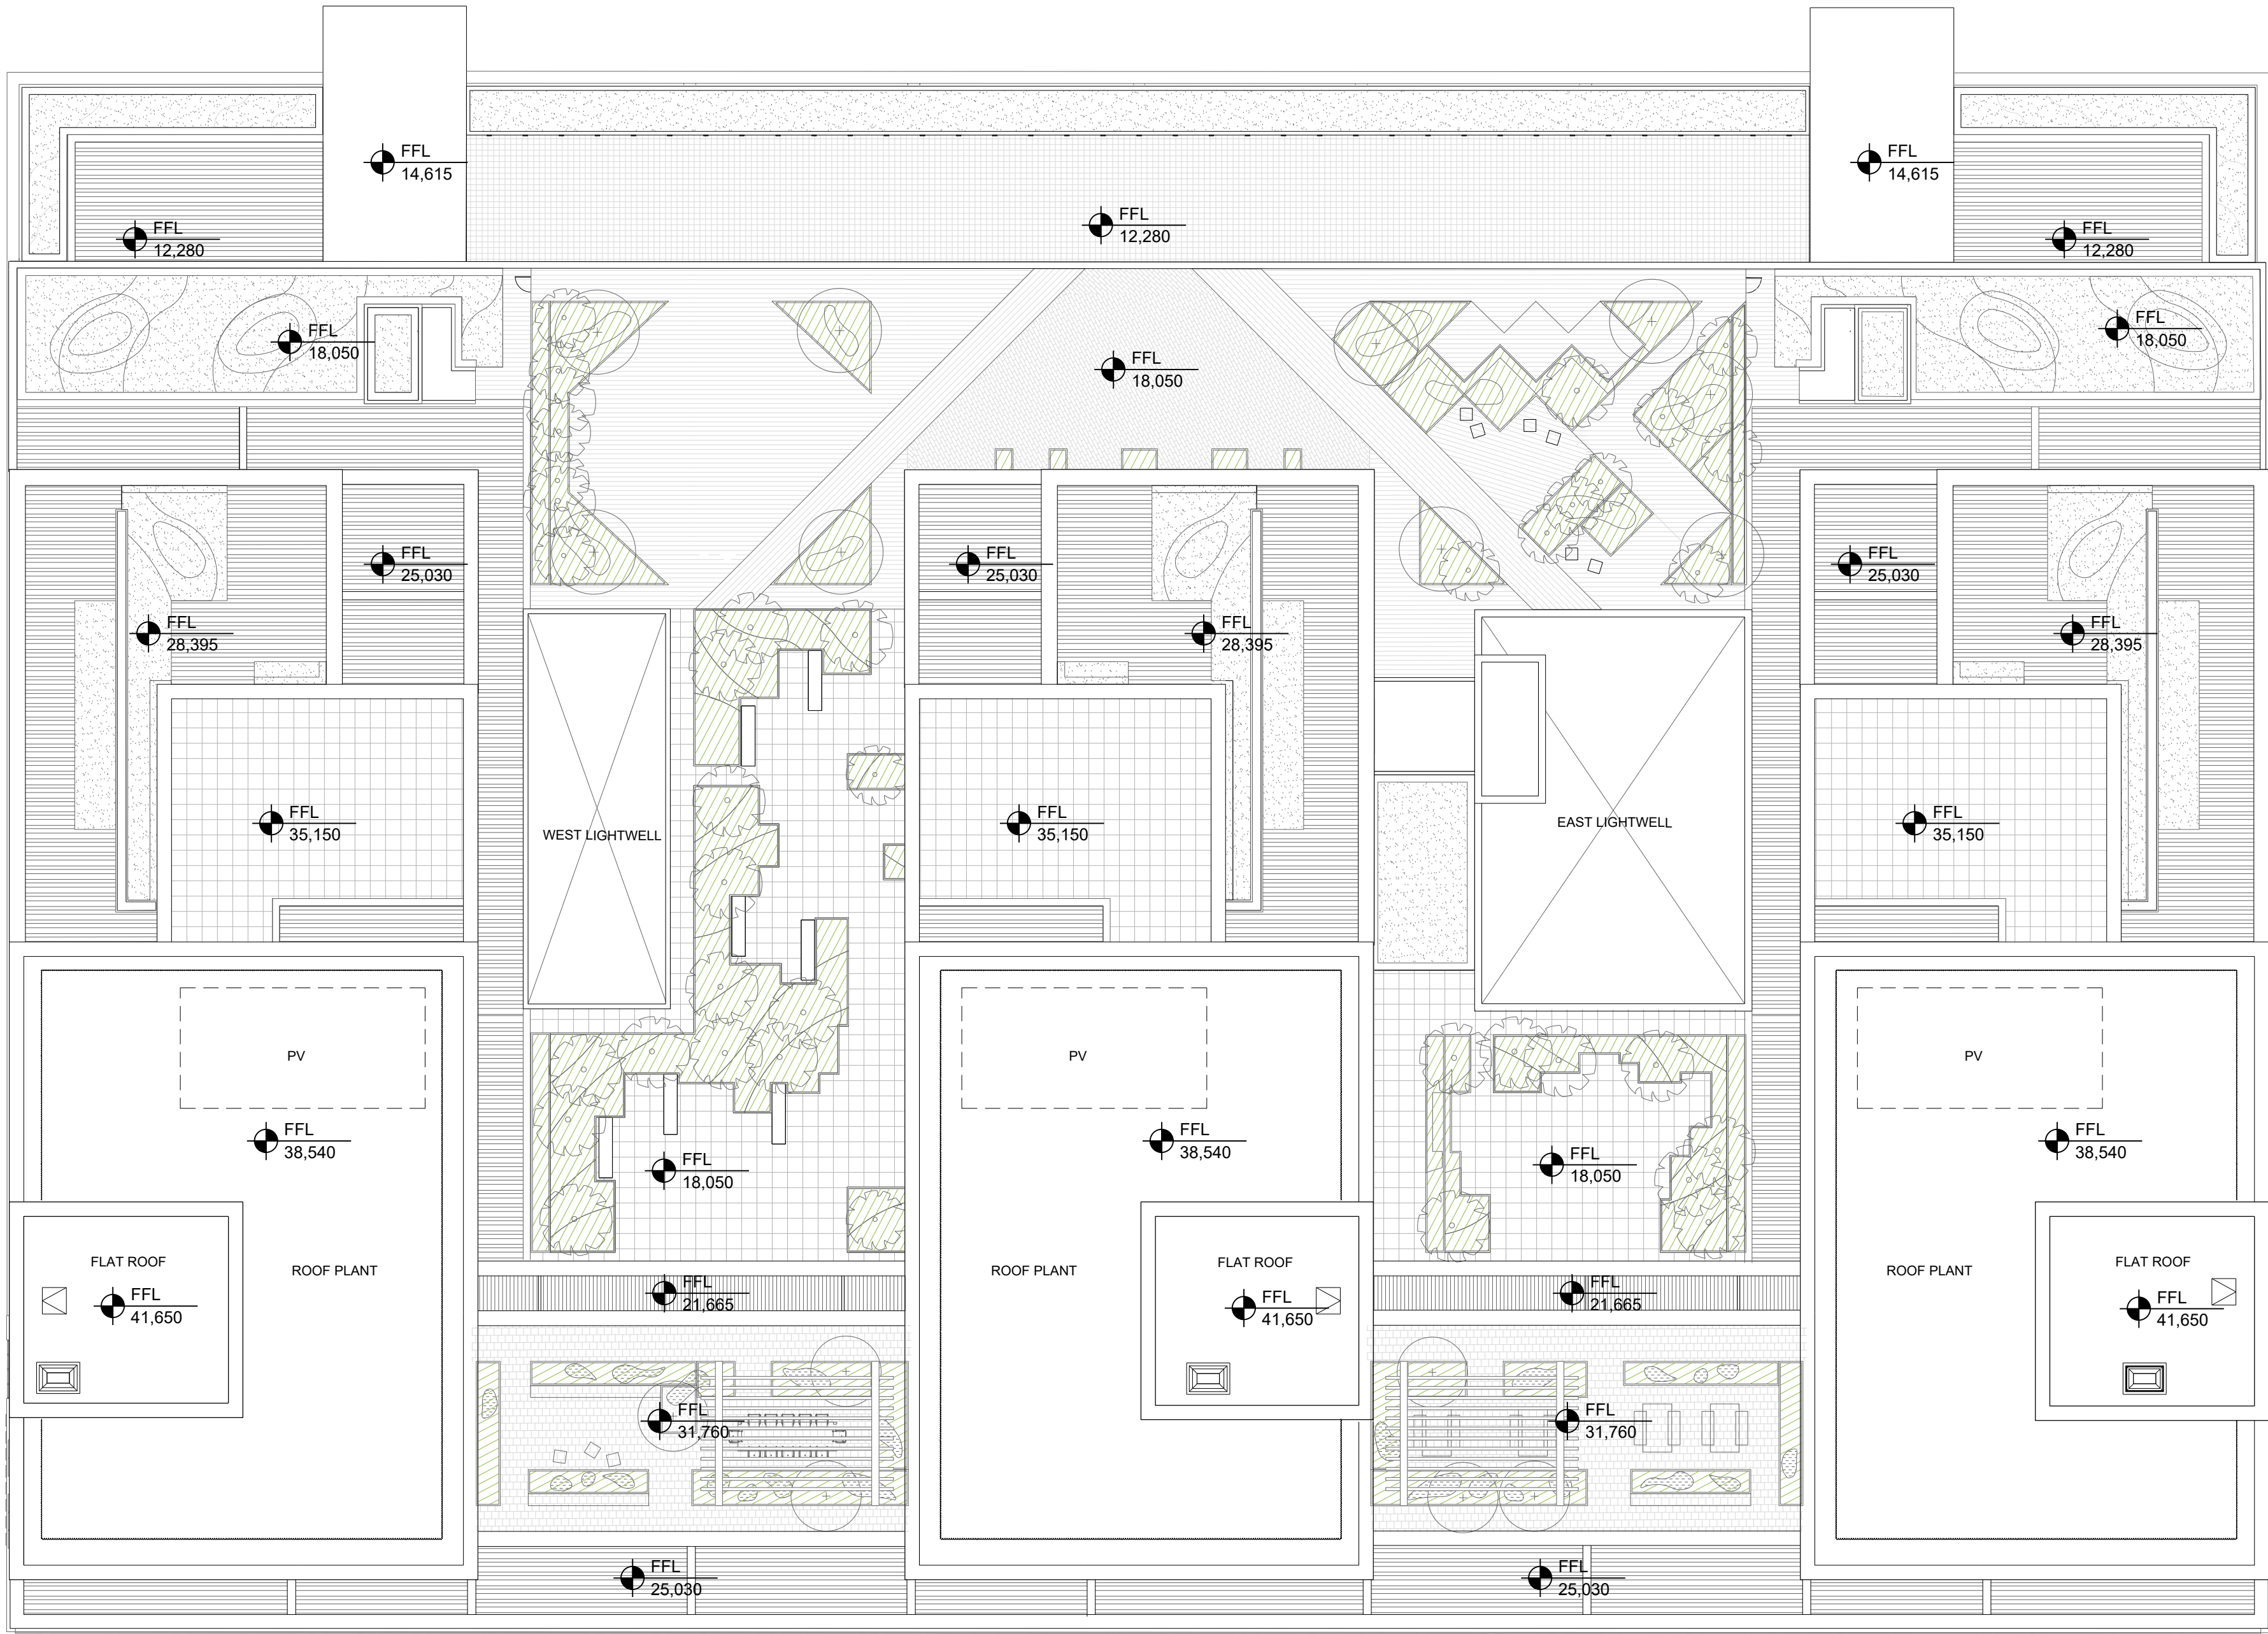

# KPF

**Client**  
Southwark GP Nominee 1 Ltd. and  
Southwark GP Nominee 2 Ltd.

**Structural Engineer**  
WSP  
Tel: 020 7337 1700


**MEP Engineer**  
Hilson Moran  
Tel: 020 7940 8888

**Landscape Consultant (Strategy)**  
Arup  
Tel: 020 7636 1531

**Landscape Consultant (Design)**  
Andy Sturgeon  
Tel: 012 7367 2575

**Structural Engineer (Building F)**  
AKT II  
Tel: 020 7250 7777

No.	Issue	Check	Date
-----	-------	-------	------

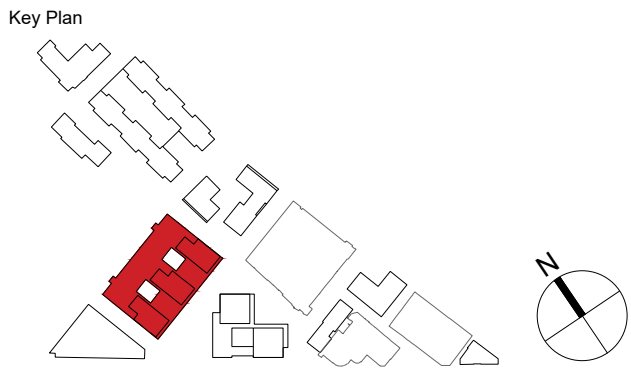

**Kohn Pedersen Fox Associates  
(International) PA**  
Architects and Planning Consultants

7a Langley Street  
London WC2H 9JA  
England  
T: +44 (0) 20 3119 5300  
F: +44 (0) 20 7497 1175  
<http://www.kpf.com>

Proj. No. 2607 Project **Bermondsey Project**

Scale 1:200 @ A1 Drawn by AH Checked by

Drawing Title and No.

BF-F  
UPPER ROOF LEVEL PLAN  
PROPOSED

Drawing Ref. 2607-KPF-BF02-RF-DR-PLN- Rev.

**A-0111**

© 2018 KOHN PEDERSEN FOX ASSOCIATES (INTERNATIONAL) PA. All rights reserved.  
Where drawing contains Ordnance Survey data © Crown Copyright. Licence no. 10001996.