





1 BF-F ELEVATION
SCALE: 1:50 @ A0

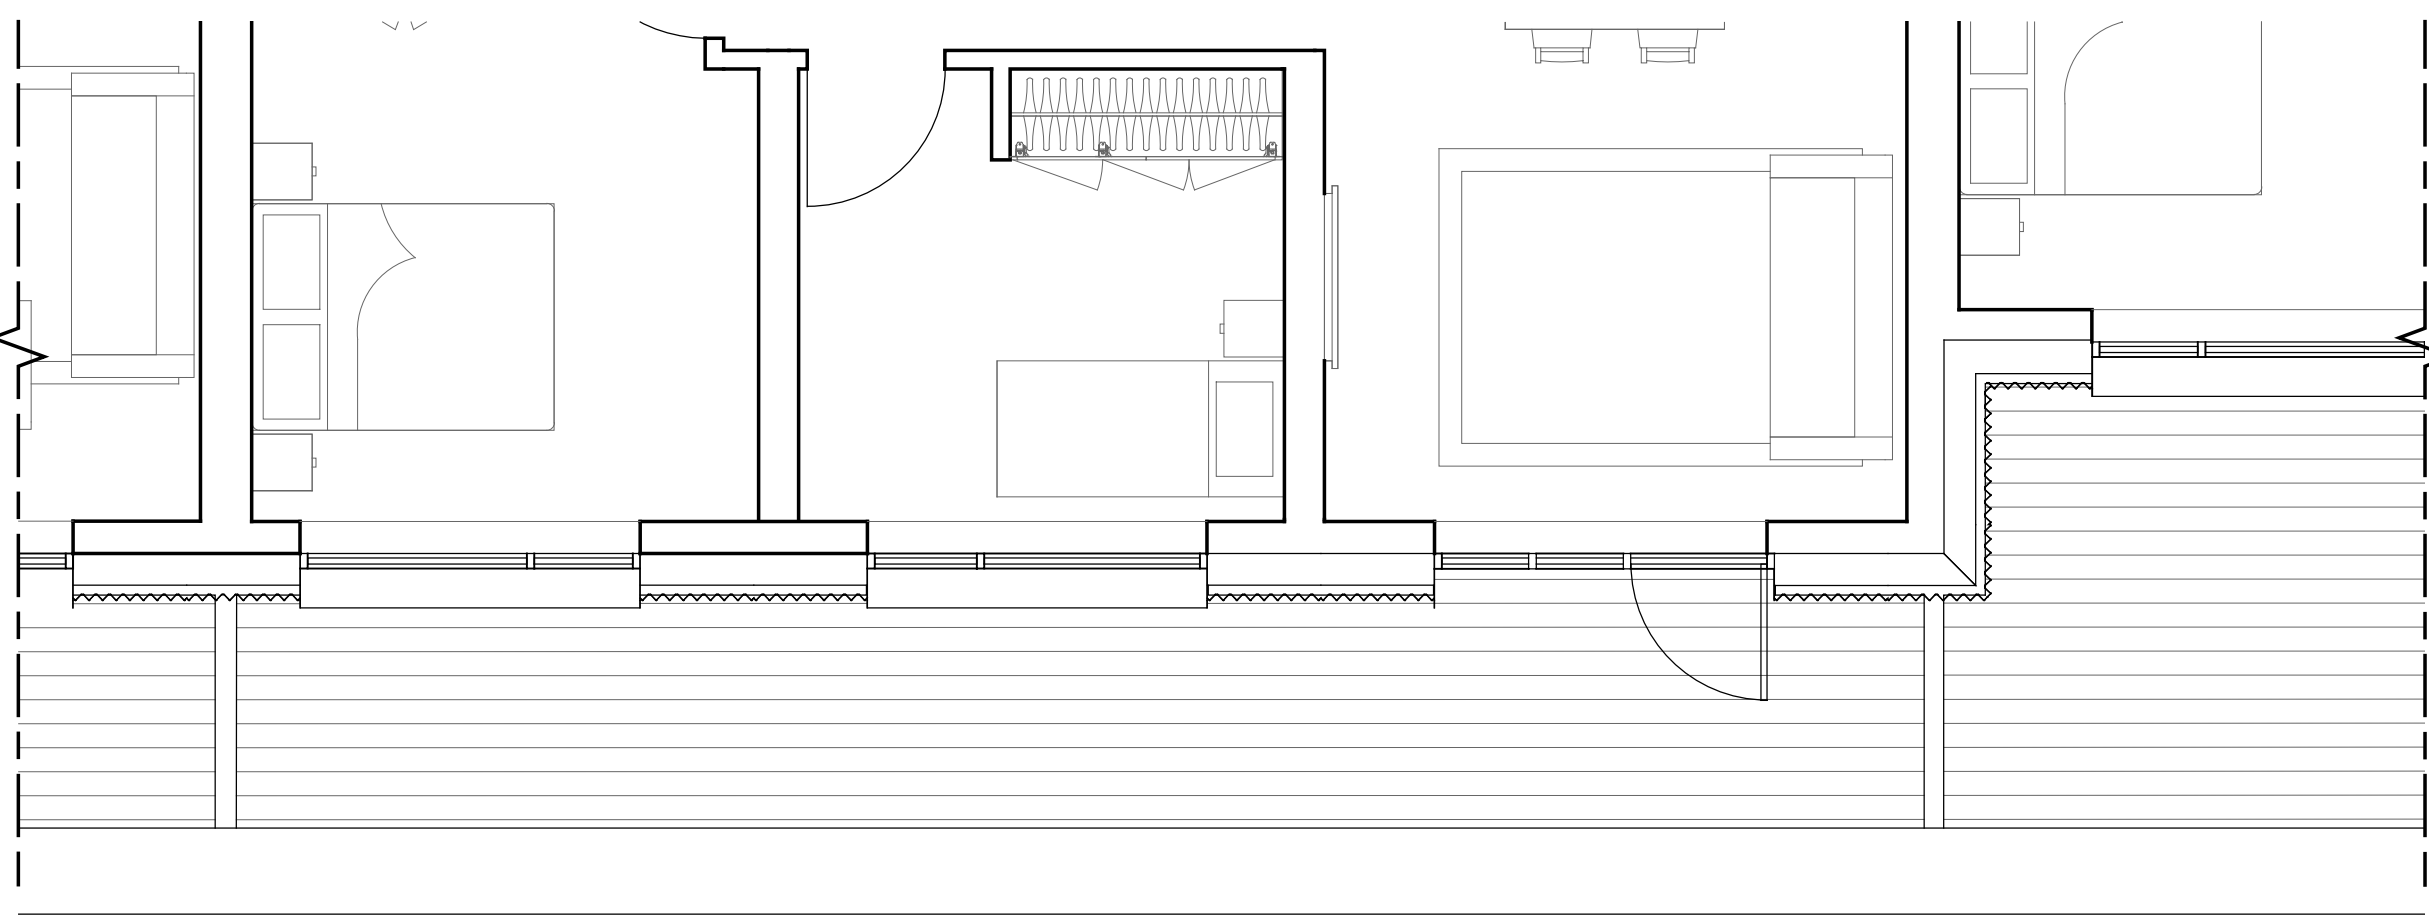

3 BF-F PLAN - LEVEL 05
SCALE: 1:50 @ A0

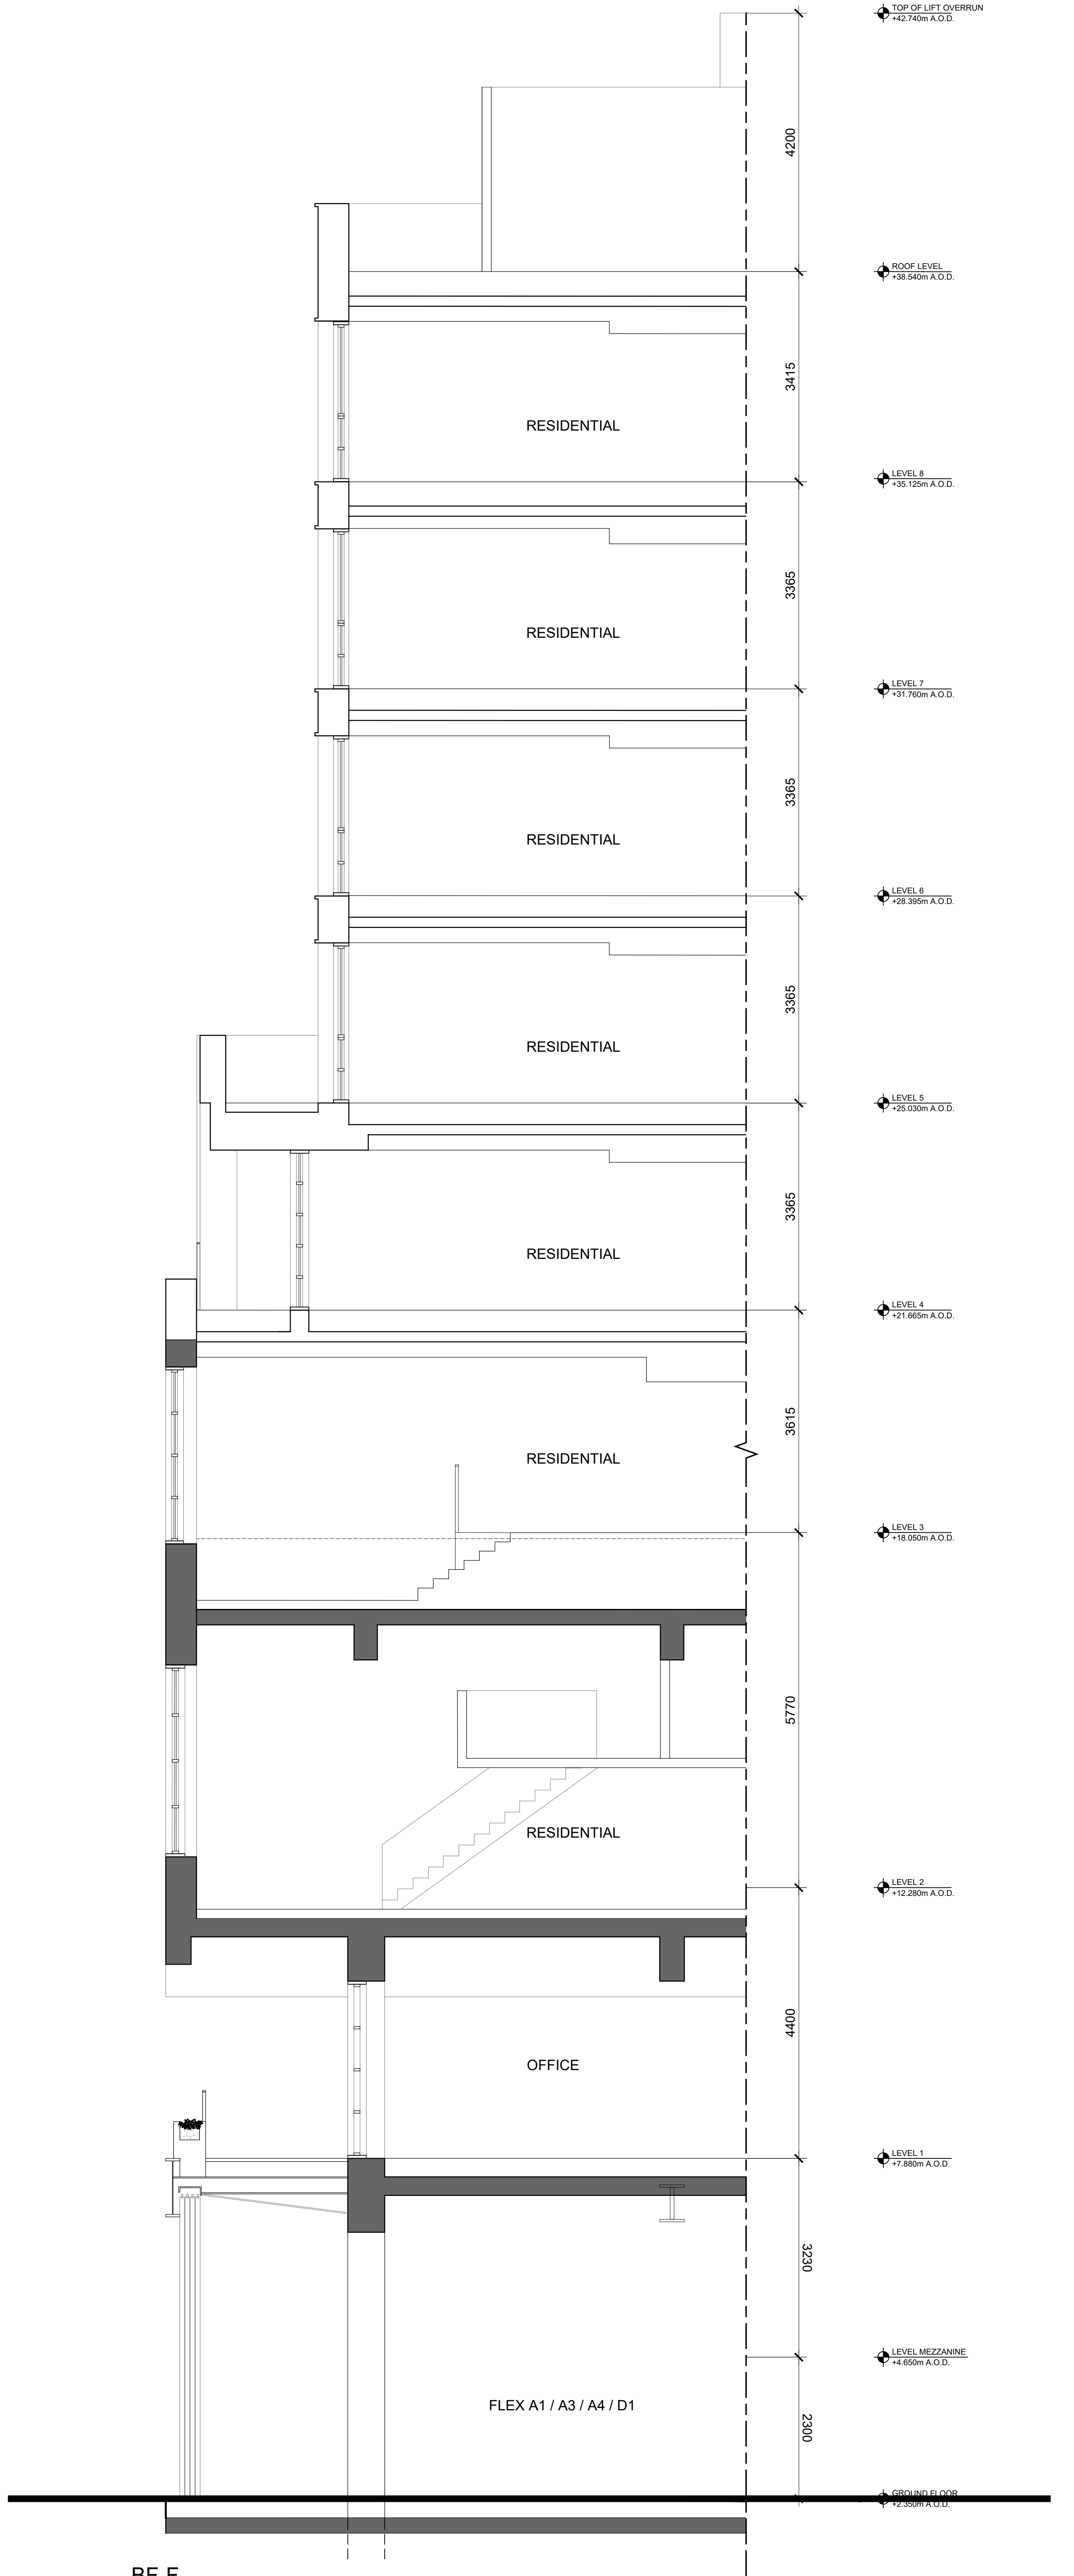

2 BF-F SECTION
SCALE: 1:50 @ A0

KEY TO MATERIALS

CLADDING MATERIALS

1. RECON STONE
2. BRICKWORK
3. COLOURED METAL PANEL
4. TILE
5. BRICK DETAILING
6. RENDER
7. GRC
8. PRECAST LINTEL / SILL
9. PRECAST / MASONRY PLANTERS
10. METAL PLANTERS
11. PAINTED MILD STEEL
12. PROPRIETARY GLASS CHANNEL FRAMING SYSTEM
13. FIBRE CEMENT BOARD
14. GLAZING + WINDOW MATERIALS
15. BAY WINDOW ASSEMBLY
16. WINDOW UNIT WITH METAL FRAME
17. GLAZED ENTRANCE ASSEMBLY WITH COLOURED METAL FRAMED DOORS AND INTEGRATED CANOPY
18. GLASS CHANNELS
19. METAL FRAMED SHOP WINDOW ASSEMBLY
20. VENTILATION LOUVRE INFILL PANEL
21. BALCONY
22. METAL WINDOW UNIT: TIMBER APPEARANCE
23. METAL PANEL

BALUSTRADES + DOORS

19. GLASS BALUSTRADE WITH METAL CAP TO MATCH WINDOW FRAMES
20. INDIVIDUAL METAL BALUSTRADE
21. CONTINUOUS METAL BALUSTRADE
22. METAL LOUVERED DOORS TO LOADING BAY/ BASEMENT VEHICLE ENTRANCE
23. GLASS BALUSTRADE WITH CAP TO MATCH WINDOW FRAMES
24. ROOF + PARAPET MATERIALS
25. RECON STONE/ SUSTAINABLE TIMBER DECKING TO BALCONY/ TERRACE
26. GREEN ROOF
27. PRECAST MASONARY/ BRICK COPING
28. METAL PARAPET/ COPING
29. METAL LOUVRES
30. CONTINUOUS METAL MAINTENANCE RAIL
31. METAL / GRC PLANT SCREEN
32. WIND SCREEN
33. JULIETTE BALCONY

0 1.25M 2.5M 5M
SCALE: 1:50


Bermondsey Project

KPF
Kohn Pedersen Fox Associates
(International) PA
Architects and Planning Consultants

7a Langley Street, London WC2H 9JA
T: +44 (0) 20 3119 5300
http://www.kpf.com

Structural Engineer
WSP - Tel: 207 337 1700
MEP Engineer
Hilson Moran - Tel: 207 940 8888
Landscape Consultant (Strategy)
Arup - Tel: 207 636 1531
Landscape Consultant (Design)
Andy Sturgeon - Tel: 127 367 2575
Structural Engineer (Building F)
AKT II - Tel: 207 250 7777

Key Plan

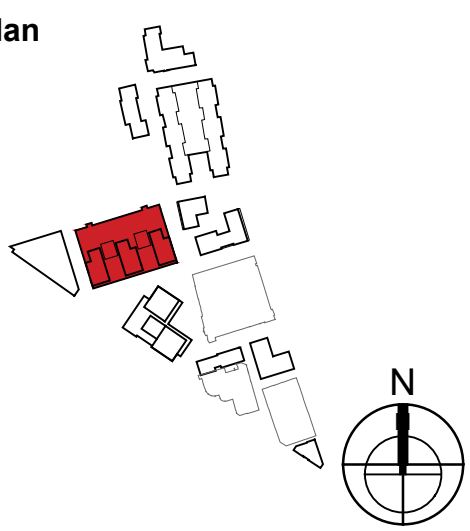

Notes

1. INTERNAL DETAILS SHOWN FOR ILLUSTRATIVE PURPOSES ONLY

Proj No. 2607 Project Bermondsey Project

Scale 1:50 @ A0 AH

Drawing Title and No. BF-F

PROPOSED PART & SECTION ELEVATION DETAILS

Drawing Ref. 2607-KPF-BF02-XX-DR-DET- Rev

A-0301 A

AMENDED PROPOSALS 10.09.19

© 2017 KOHN PEDERSEN FOX ASSOCIATES (INTERNATIONAL) PA. All rights reserved.

Where drawing contains Ordnance Survey data © Crown Copyright. Licence No. 10001064.