



Filename: I:\2607_ProposedBunbeamDrawings\CAD\Sheet\2607-KPF-BF03-XX-DR-DET-A-0301.dwg Plotted by: Aacioglu, Belir Plot Time: 9/11/2019 5:36 PM

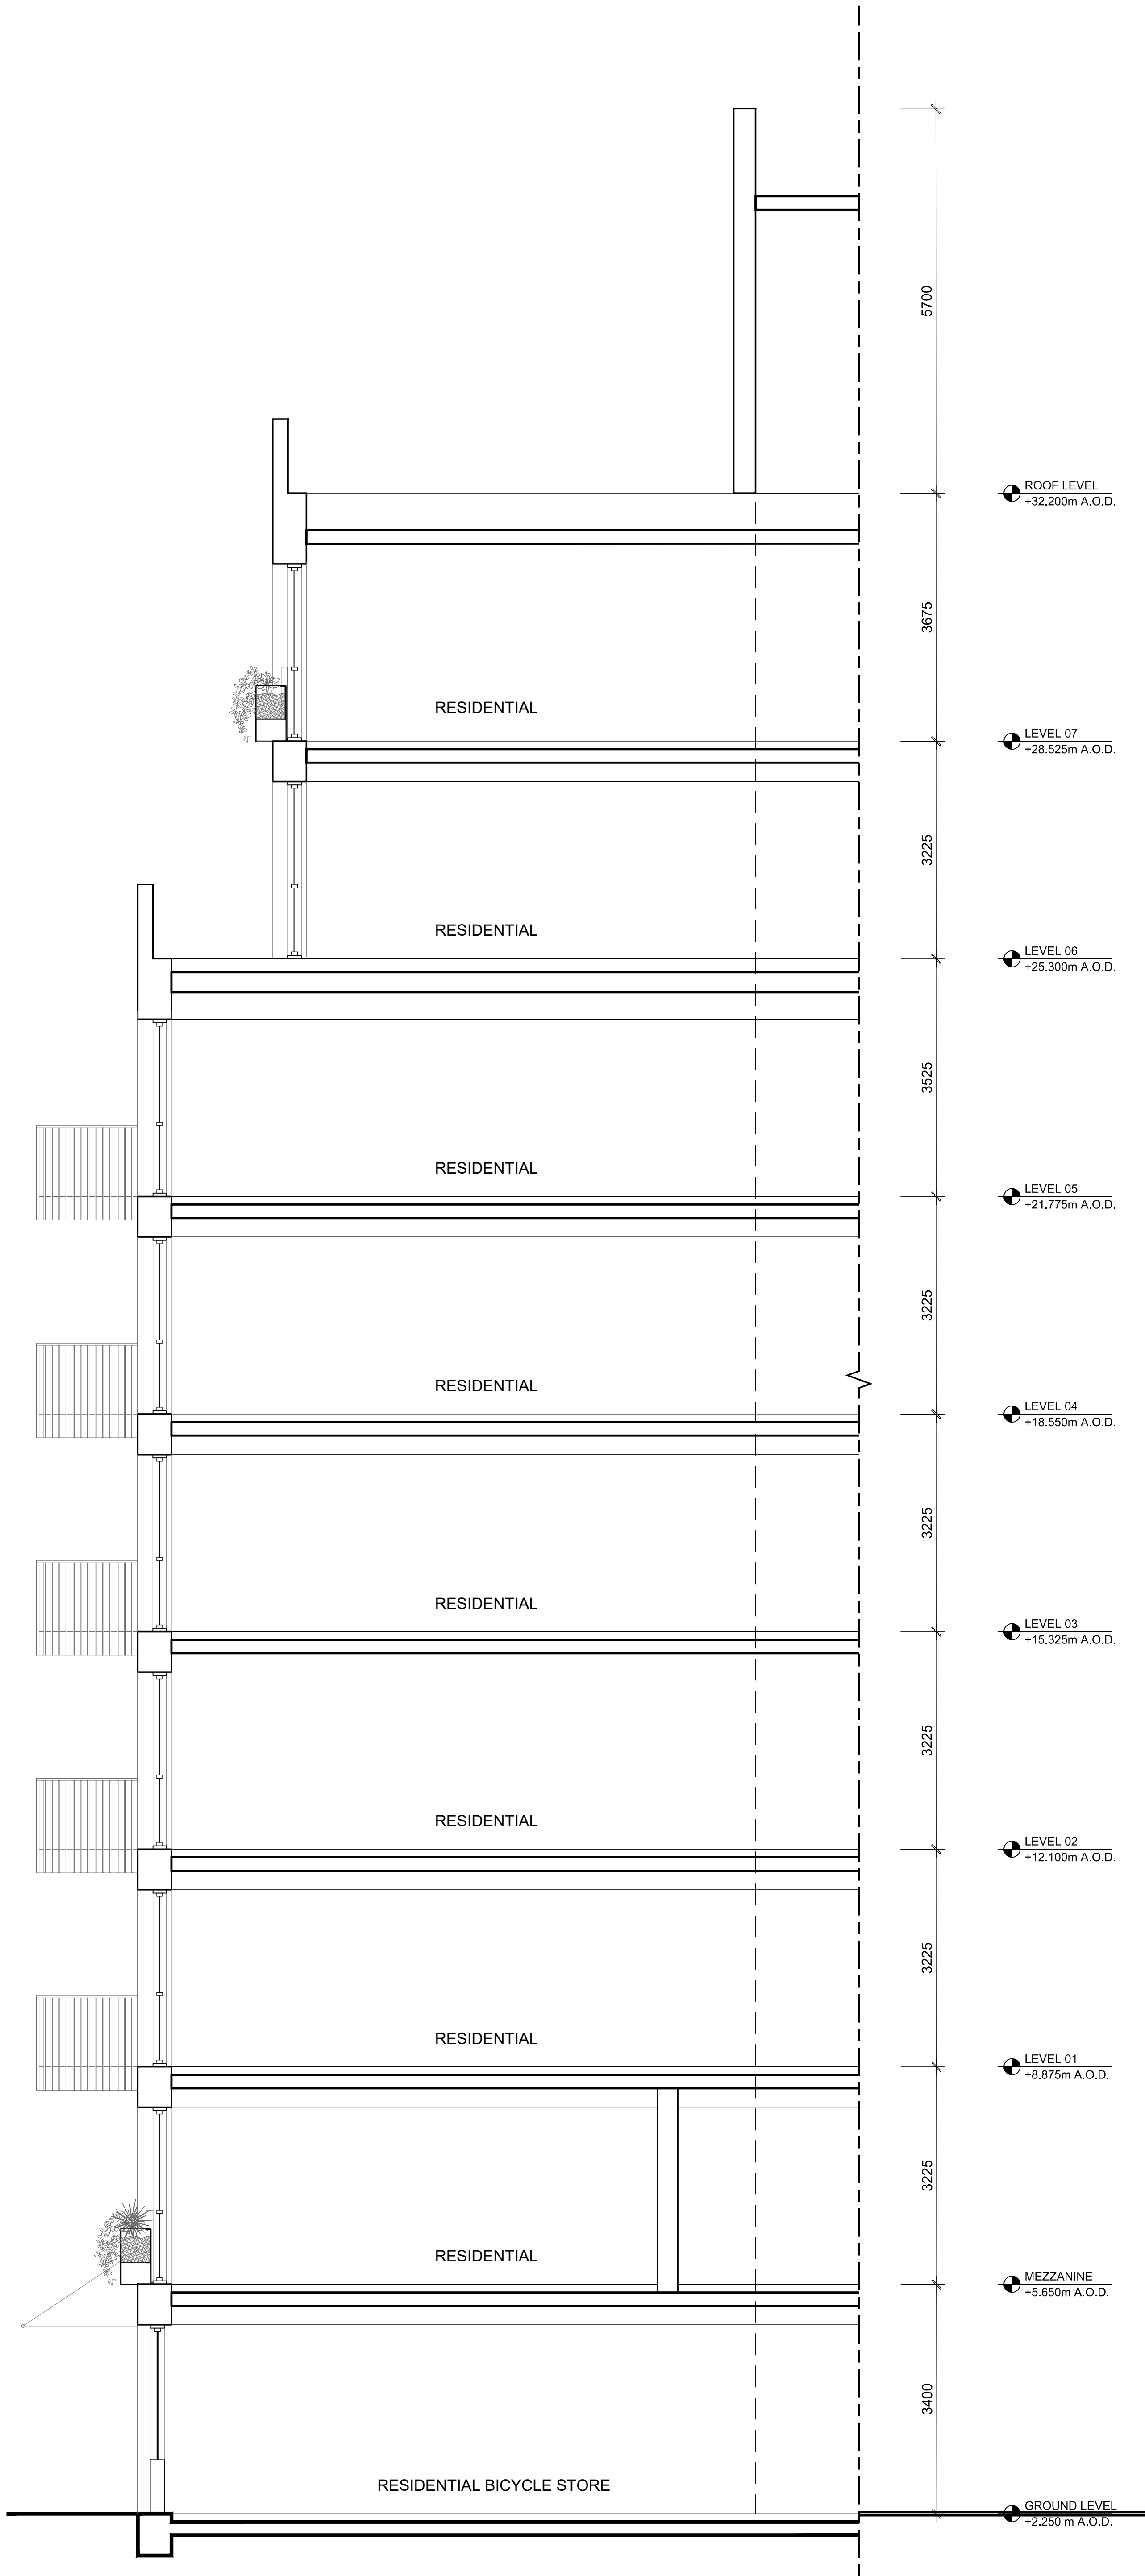

1 ELEVATION
SCALE: 1:50 @A0

2 SECTION
SCALE: 1:50 @A0

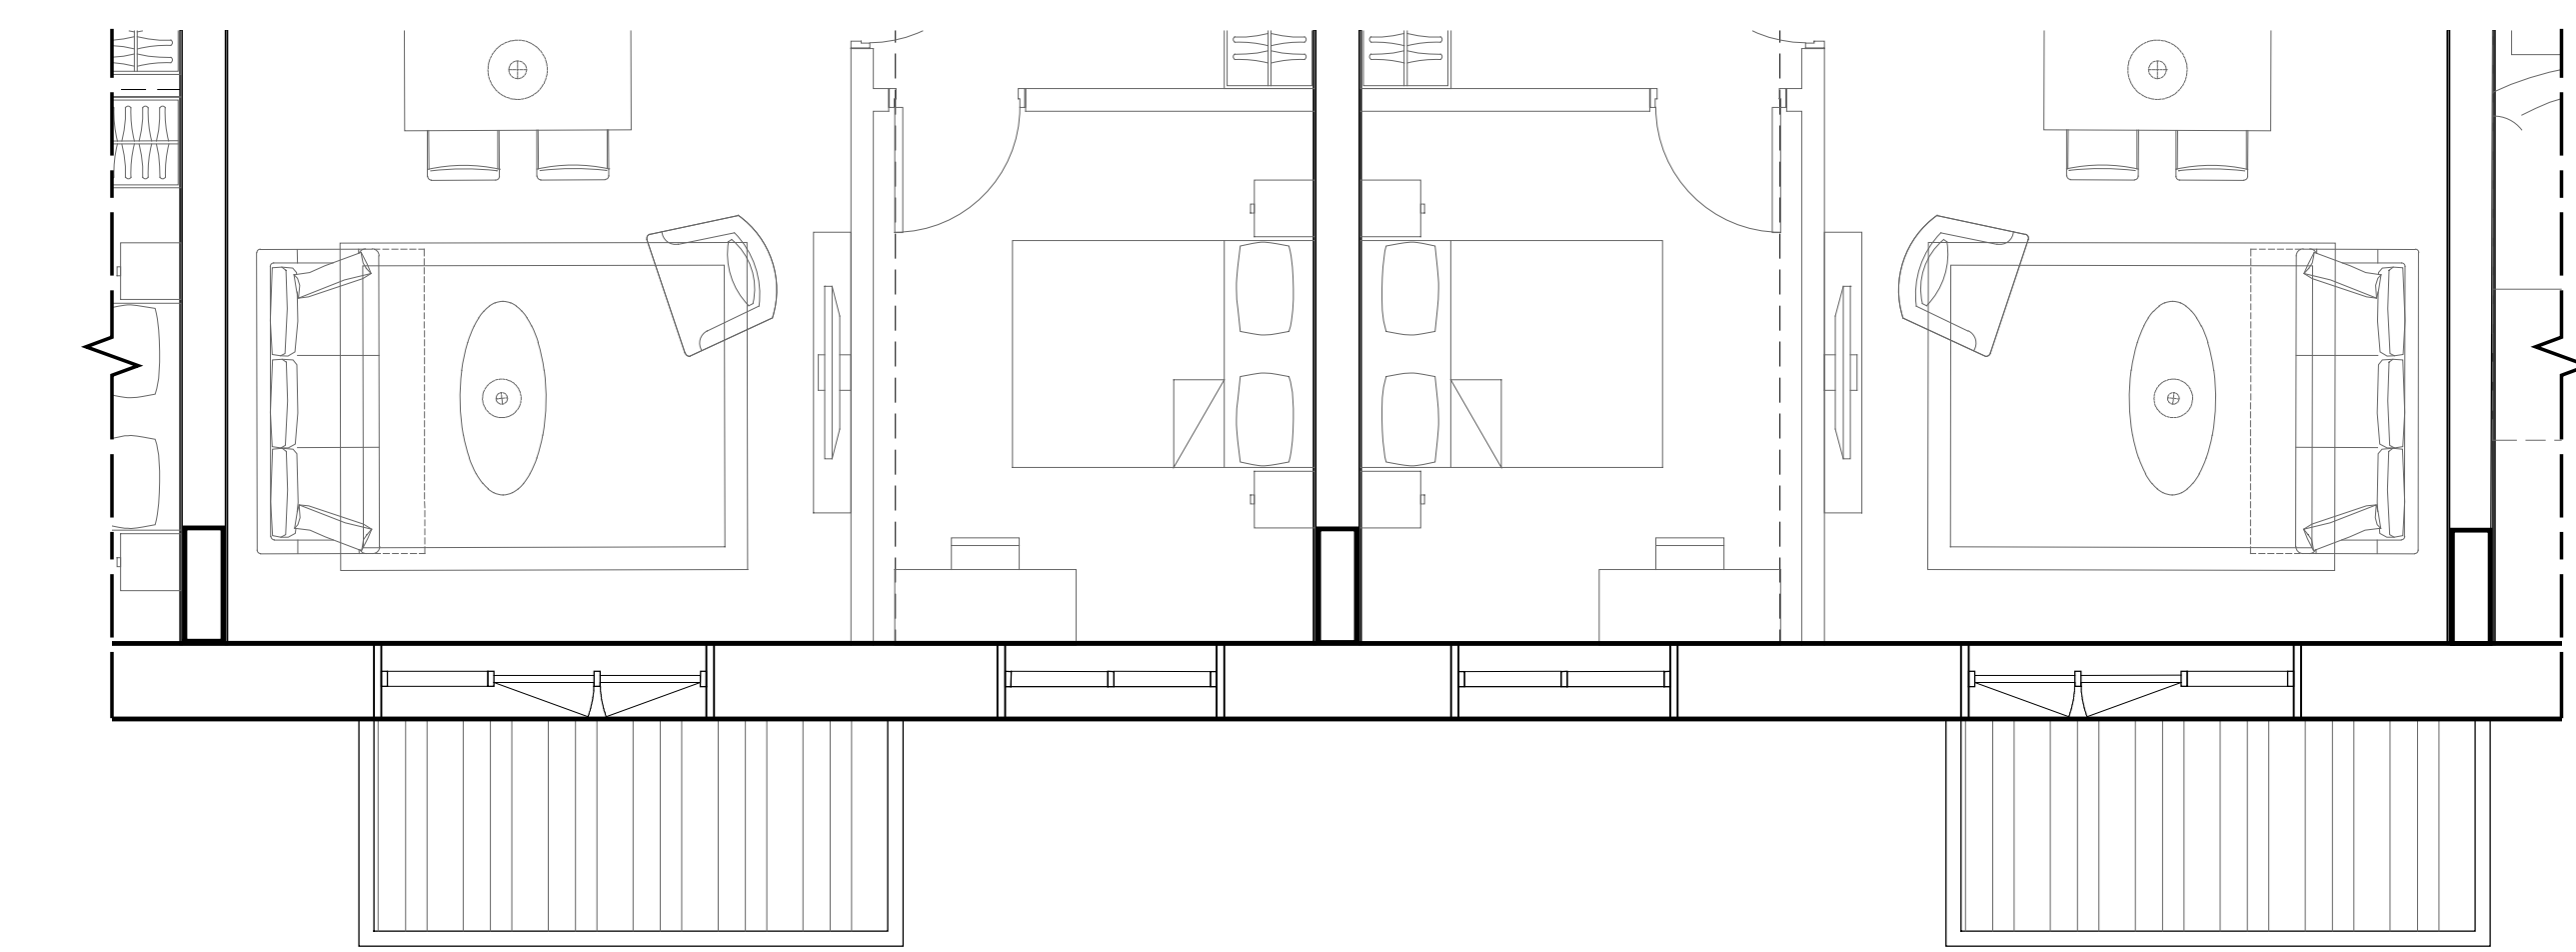

3 PLAN
SCALE: 1:50 @A0

KEY TO MATERIALS

CLADDING MATERIALS

1. RECON STONE
2. BRICKWORK
3. COLOURED METAL PANEL
4. TILE
5. BRICK DETAILING
6. RENDER
7. GRC
8. PRECAST LINTEL / SILL
9. PRECAST / MASONRY PLANTERS
10. METAL PLANTERS
11. PAINTED MILD STEEL
31. PROPRIETARY GLASS CHANNEL FRAMING SYSTEM
32. FIBRE CEMENT BOARD

GLAZING + WINDOW MATERIALS

12. BAY WINDOW ASSEMBLY
13. WINDOW UNIT WITH METAL FRAME
14. GLAZED ENTRANCE ASSEMBLY WITH COLOURED METAL FRAMED DOORS AND INTEGRATED CANOPY
15. GLASS CHANNELS
16. METAL FRAMED SHOP WINDOW ASSEMBLY
17. VENTILATION LOUVRE INFILL PANEL
18. BALCONY
34. METAL WINDOW UNIT: TIMBER APPEARANCE
35. METAL PANEL

BALUSTRADES + DOORS

19. GLASS BALUSTRADE WITH METAL CAP TO MATCH WINDOW FRAMES
20. INDIVIDUAL METAL BALUSTRADE
21. CONTINUOUS METAL BALUSTRADE
22. METAL LOUVERED DOORS TO LOADING BAY/ BASEMENT VEHICLE ENTRANCE
33. GLASS BALUSTRADE WITH CAP TO MATCH WINDOW FRAMES

ROOF + PARAPET MATERIALS


23. RECON STONE/ SUSTAINABLE TIMBER DECKING TO BALCONY/ TERRACE
24. GREEN ROOF
25. PRECAST MASONARY/ BRICK COPING
26. METAL PARAPET/ COPING
27. METAL LOUVRES
28. CONTINUOUS METAL MAINTENANCE RAIL
29. METAL / GRC PLANT SCREEN
30. WIND SCREEN
36. JULIETTE BALCONY

0 1.25M 2.5M 5M
SCALE: 1:50

Bermondsey Project

KPF
Kohn Pedersen Fox Associates
(International) PA
Architects and Planning Consultants
7a Langley Street, London WC2H 9JA
T: +44 (0) 20 3119 5300
http://www.kpf.com

Structural Engineer
WSP - Tel: 207 337 1700
MEP Engineer
Hilson Moran - Tel: 207 940 8888
Landscape Consultant (Strategy)
Arup - Tel: 207 636 1531
Landscape Consultant (Design)
Andy Sturgeon - Tel: 127 367 2575
Structural Engineer (Building F)
AKT II - Tel: 207 250 7777

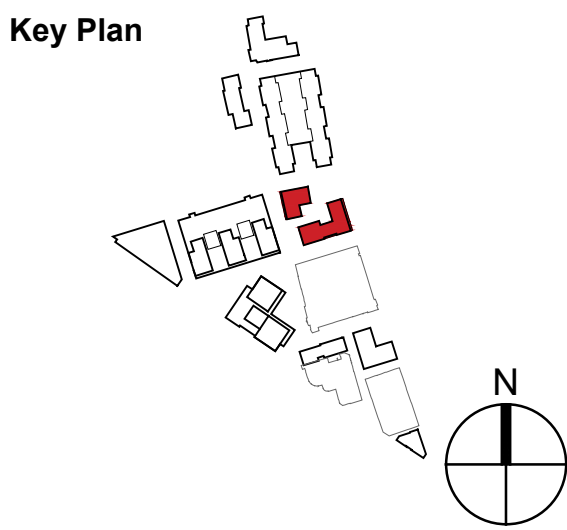

Notes
1. INTERNAL DETAILS SHOWN FOR ILLUSTRATIVE PURPOSES ONLY

Rev	Description	Date
B	AMENDED PROPOSALS	16.09.19
A	ADDENDUM	19.01.18
No.	Revised	Date

Proj. No. 2607
Scale 1:50@A0
Drawing Title and No. BF-OP&Q
PART SECTION & ELEVATION DETAILS
PROPOSED
Drawing Ref. 2607-KPF-BF03-XX-DR-DET-A-0301
Rev. B