


Filename: H:\2607_Project\Sunbeam\Drawings\CAD\Sheet\2607-KPF-MPLN-XX-DR-PLN-A-0015.dwg Plotted by: Ascoglu, Bekir Plot Time: 9/11/2019 4:05 PM

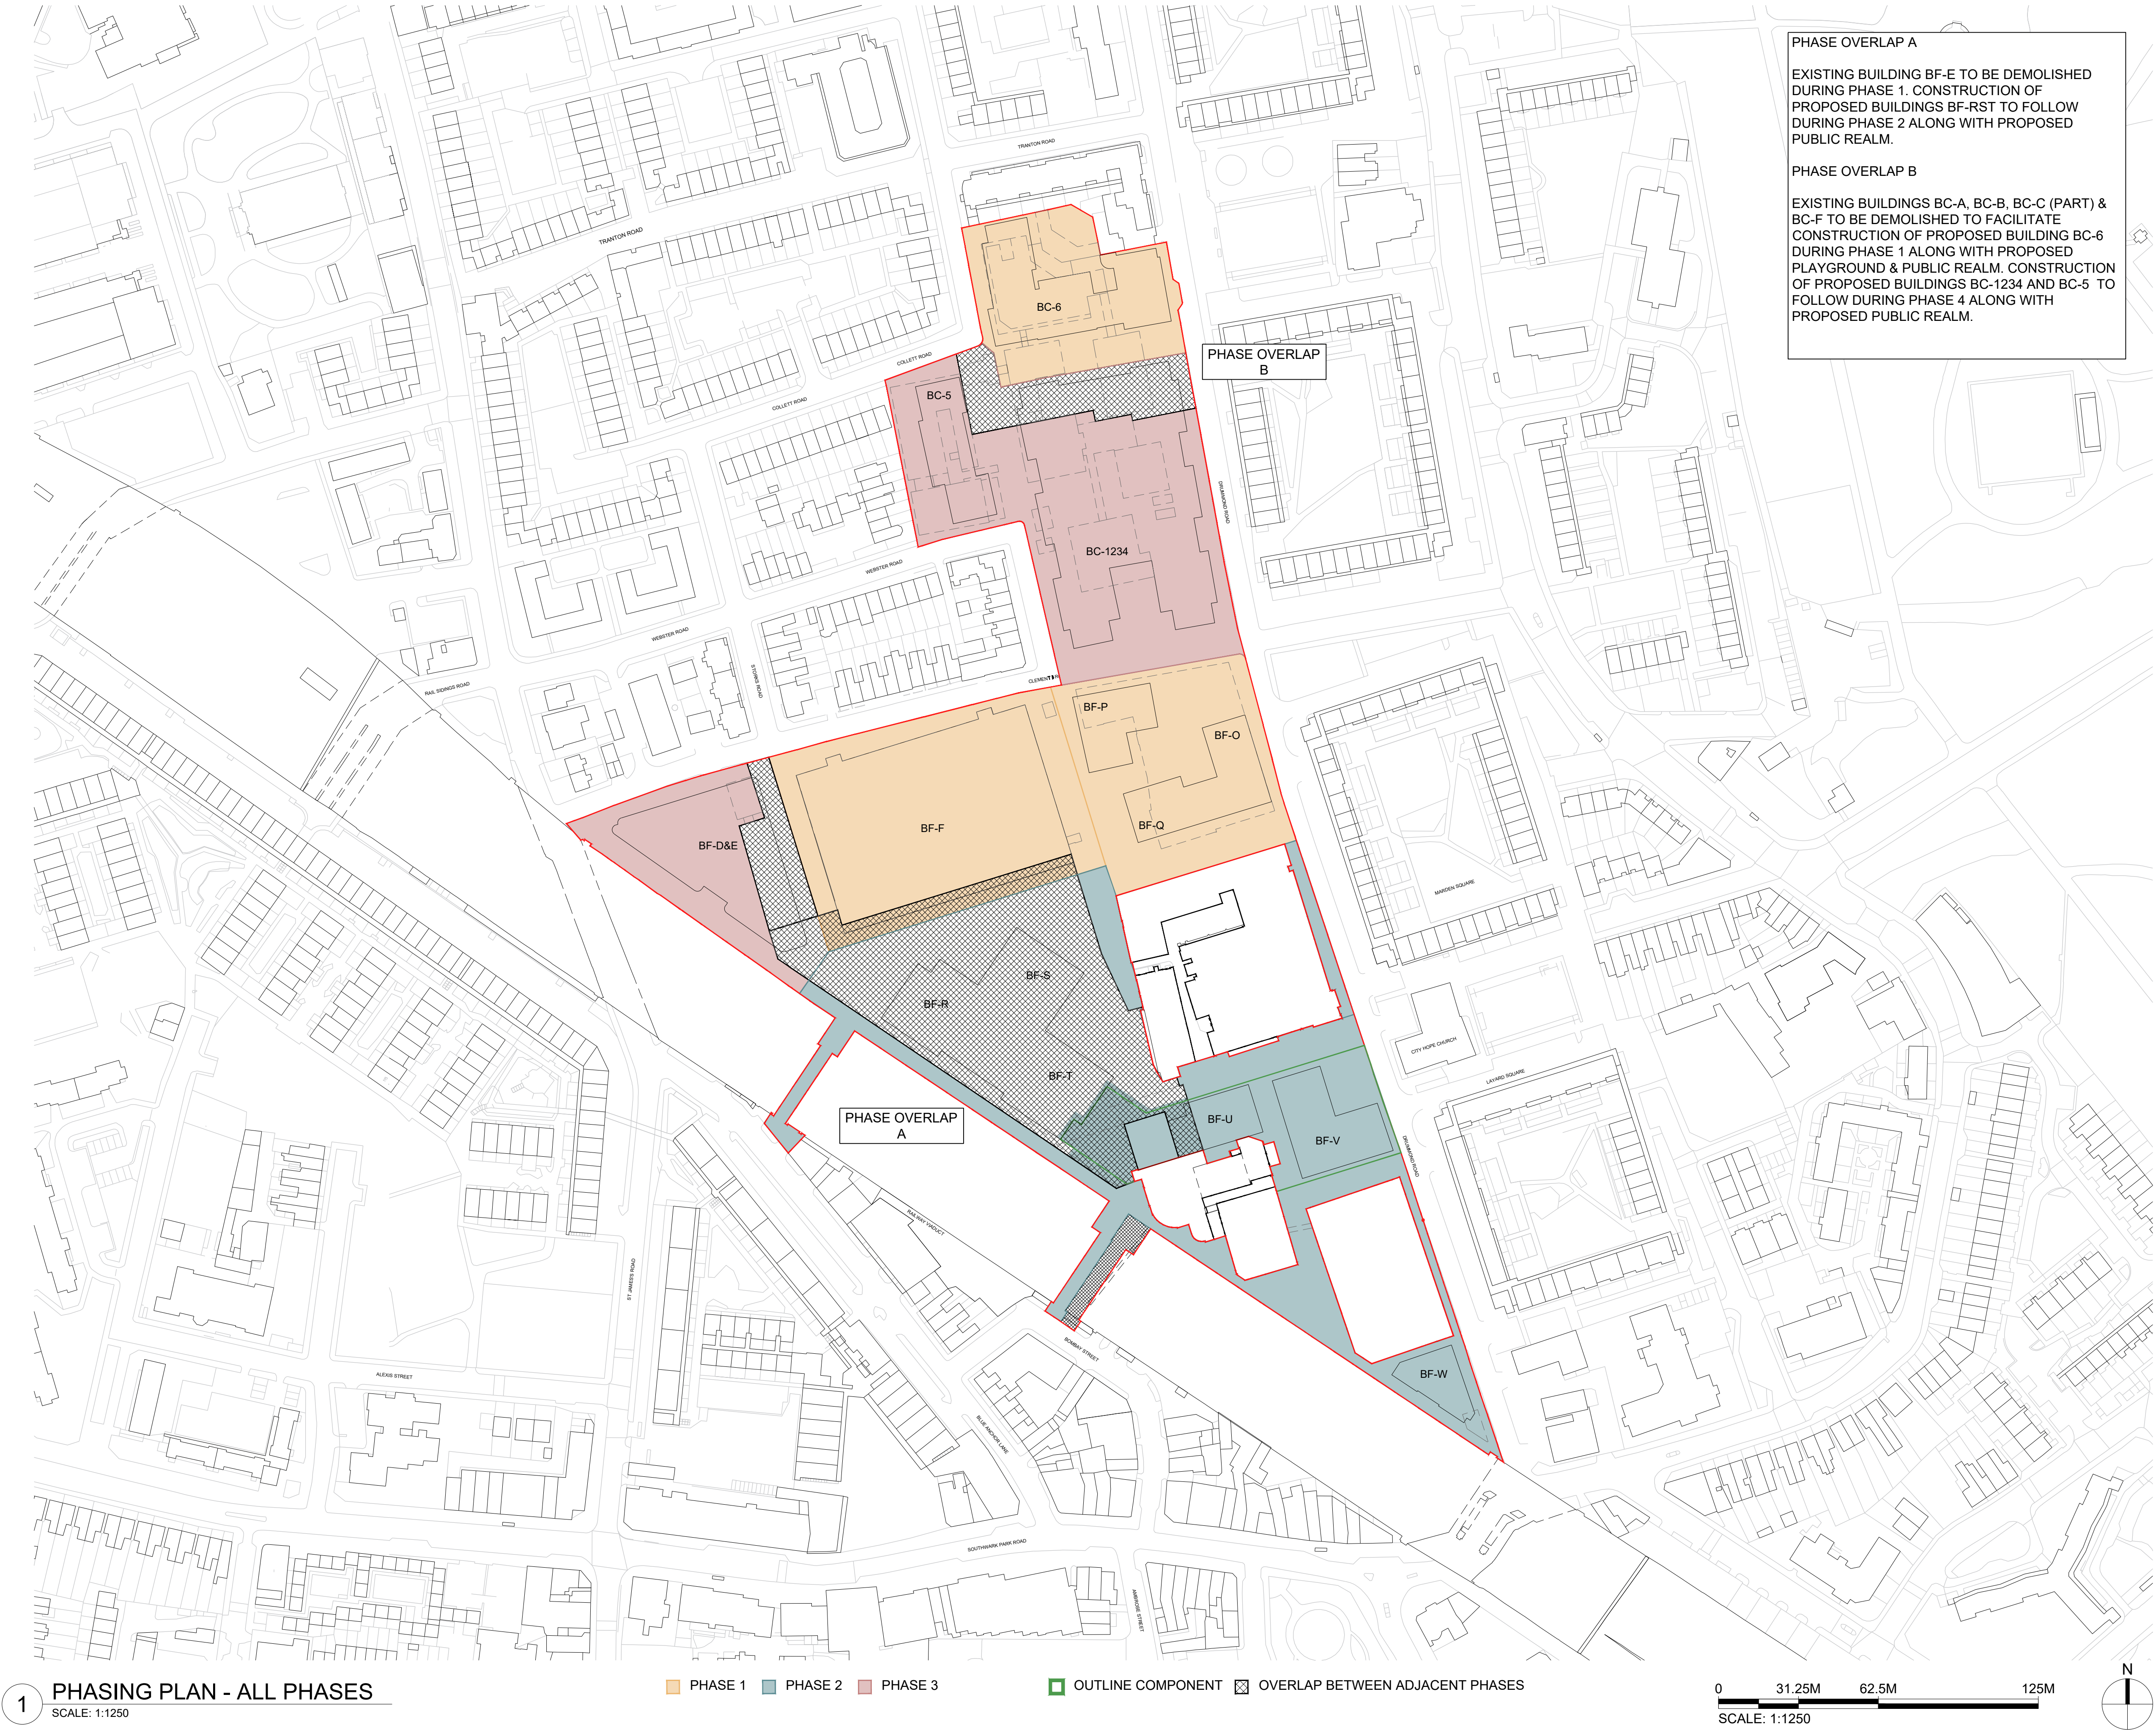

PHASE OVERLAP A

EXISTING BUILDING BF-E TO BE DEMOLISHED DURING PHASE 1. CONSTRUCTION OF PROPOSED BUILDINGS BF-RST TO FOLLOW DURING PHASE 2 ALONG WITH PROPOSED PUBLIC REALM.

PHASE OVERLAP B

EXISTING BUILDINGS BC-A, BC-B, BC-C (PART) & BC-F TO BE DEMOLISHED TO FACILITATE CONSTRUCTION OF PROPOSED BUILDING BC-6 DURING PHASE 1 ALONG WITH PROPOSED PLAYGROUND & PUBLIC REALM. CONSTRUCTION OF PROPOSED BUILDINGS BC-1234 AND BC-5 TO FOLLOW DURING PHASE 4 ALONG WITH PROPOSED PUBLIC REALM.

KPF

Client
Southwark GP Nominee 1 Ltd. and
Southwark GP Nominee 2 Ltd.

Structural Engineer
WSP
Tel: 020 7337 1700

MEP Engineer
Hilson Moran
Tel: 020 7940 8888

Landscape Consultant (Strategy)
Arup
Tel: 020 7636 1531

Landscape Consultant (Design)
Andy Sturgeon
Tel: 012 7367 2575

Structural Engineer (Building F)
AKT II
Tel: 020 7250 7777

NOTE:
1. READ IN CONJUNCTION WITH DEMOLITION PLAN AND
EXISTING SITE DRAWINGS.
2. PHASING IS INDICATIVE.

No.	Issue	Check	Date
A	AMENDED PROPOSALS		16.09.19

Key Plan

**Kohn Pedersen Fox Associates
(International) PA**
Architects and Planning Consultants

7a Langley Street
London WC2H 9JA
England
T: +44 (0) 20 3119 5300
F: +44 (0) 20 7497 1175
<http://www.kpf.com>

Proj. No. 2607 Project Bermondsey Project

Scale 1:1250 @ A1 Drawn by Checked by

Drawing Title and No. PHASING PLAN - ALL PHASES

Drawing Ref. 2607-KPF-MPLN-XX-DR-PLN-
A-0015 Rev. **A**

© 2018 KOHN PEDERSEN FOX ASSOCIATES (INTERNATIONAL) PA. All rights reserved.
Where drawing contains Ordnance Survey data © Crown Copyright. Licence no. 10001998.