



CR
Ward Bdy

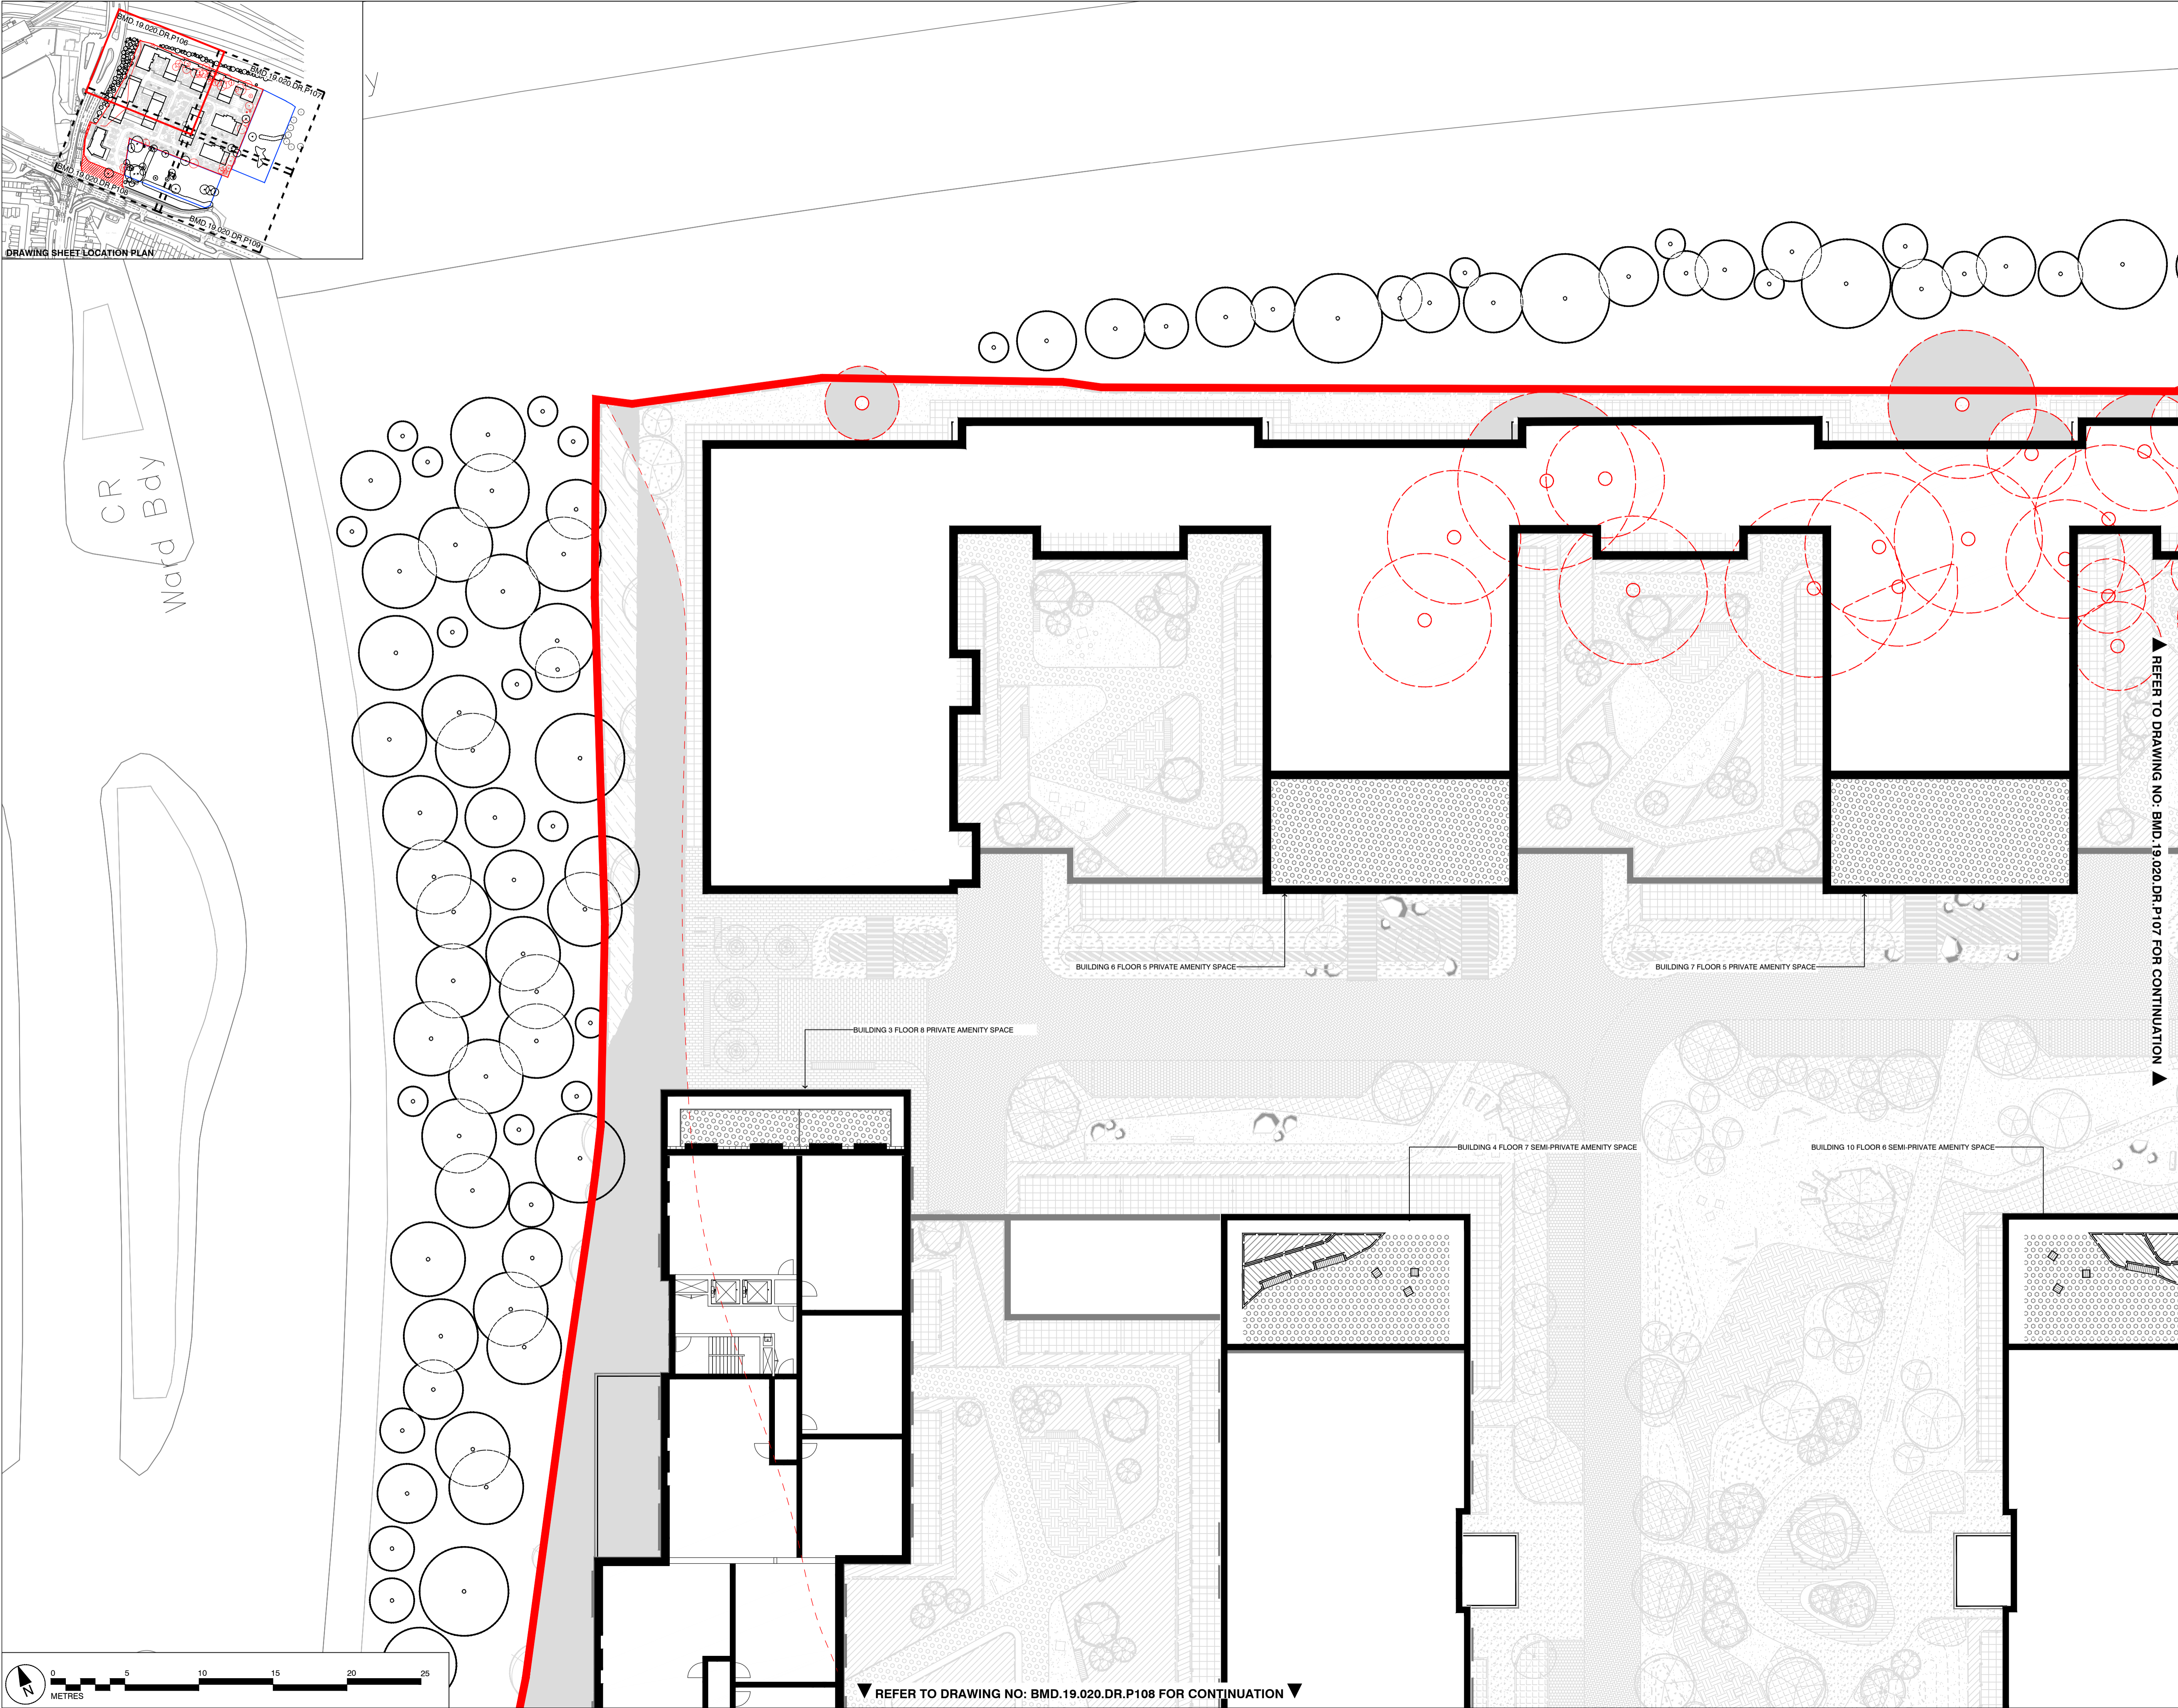

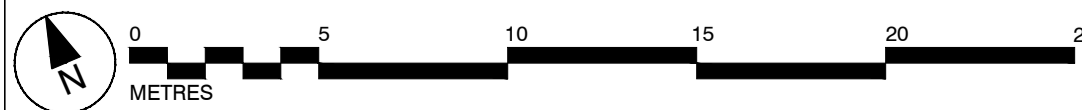

▼ REFER TO DRAWING NO: BMD.19.020.DR.P108 FOR CONTINUATION ▼



This drawing is the property of Bradley Murphy Design Ltd. Copyright is reserved by them and the drawing is issued on the condition that it is not copied, reproduced, retained nor disclosed to any unauthorized person either wholly or in part without the consent of Bradley Murphy Design Ltd.

- NOTES:
1. THIS DRAWING IS BASED ON:
DEVELOPMENT ROAD / ON STREET PARKING - WSP
7065/7079-TP-SK-13-TR1
ARCHITECTURAL LAYOUTS - COLLADO COLLINS
P0 100 P3 / P0 101 P3 / P0 111 P3
 2. THIS DRAWING SHOULD BE READ IN CONJUNCTION WITH ALL OTHER LANDSCAPE DRAWINGS AND DOCUMENTS
 3. THIS DRAWING IS NOT INTENDED FOR CONSTRUCTION
 4. DO NOT SCALE FROM THIS DRAWING
 5. ANY DISCREPANCIES WITHIN THIS DRAWING OR BETWEEN THIS DRAWING AND ANY OTHER INFORMATION IS TO BE REPORTED TO BMD FOR CLARIFICATION


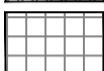
BOUNDARIES

-  **EXTENT OF APPLICATION SITE**
AS PER COLLADO COLLINS DRAWING 19011 P0-001
-  **EXTENT OF LEASEHOLD SITE**
AS PER COLLADO COLLINS DRAWING 19011 P0-001

SOFT LANDSCAPE

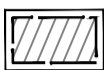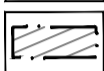-  **AMENITY SHRUB PLANTING**
REFER TO PLANTING PLANS FOR DETAILS
-  **900MM HIGH HEDGE**
REFER TO PLANTING PLANS FOR DETAILS

HARD LANDSCAPE

-  **PODIUM PAVING**
CONCRETE BLOCK PAVING, MIXED COLOURS - 80% SILVER GREY, 20% CHARCOAL, 150MM GAUGE, OR SIMILAR
-  **FLAG PAVING**
CONCRETE FLAG PAVING, BUFF / CHARCOAL, 400 X 400, OR SIMILAR

BOUNDARY TREATMENTS

-  **PRIVATE AMENITY FENCE**
1.1M HIGH BALUSTRADES TO MATCH BALCONIES

STREET FURNITURE

-  **SEATING**
(STAINLESS STEEL & HARDWOOD, OR SIMILAR)

▲ REFER TO DRAWING NO: BMD.19.020.DR.P107 FOR CONTINUATION ▼

B	Updated to latest Architectural layouts	28.07.20
A	Updated to latest P3 Architectural layouts	04.10.19
Rev	Description	Date

PURPOSE OF ISSUE

PLANNING

Bradley Murphy Design Ltd
6 The Courtyard
Hutton Technology Park
Dark Lane
Hatton
Warwickshire
CV35 8XB

t: 01926 676496
e: info@bradleymurphydesign.co.uk
www.bradleymurphydesign.co.uk

Client

INLAND HOMES

Project
HILLINGDON GARDENS

Drawing Title
ROOF GARDENS GENERAL ARRANGEMENT (SHEET 1 OF 4)

Drawn PW	Checked CC	Approved LB	Date 13/09/2019
Job No. 19.020	Scale 1:200	Sheet Size A1	Revision

Drawing Number
BMD.19.020.DR.P106

B

BMD