
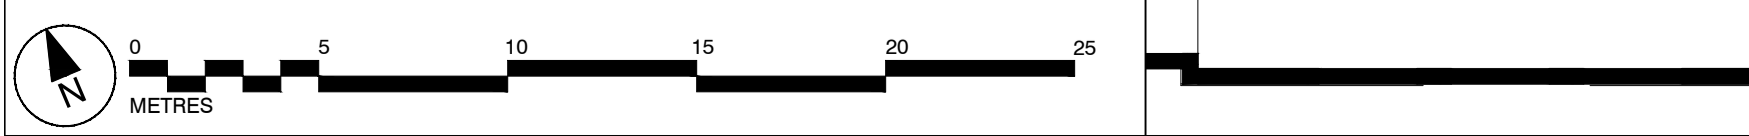


DRAWING SHEET LOCATION PLAN

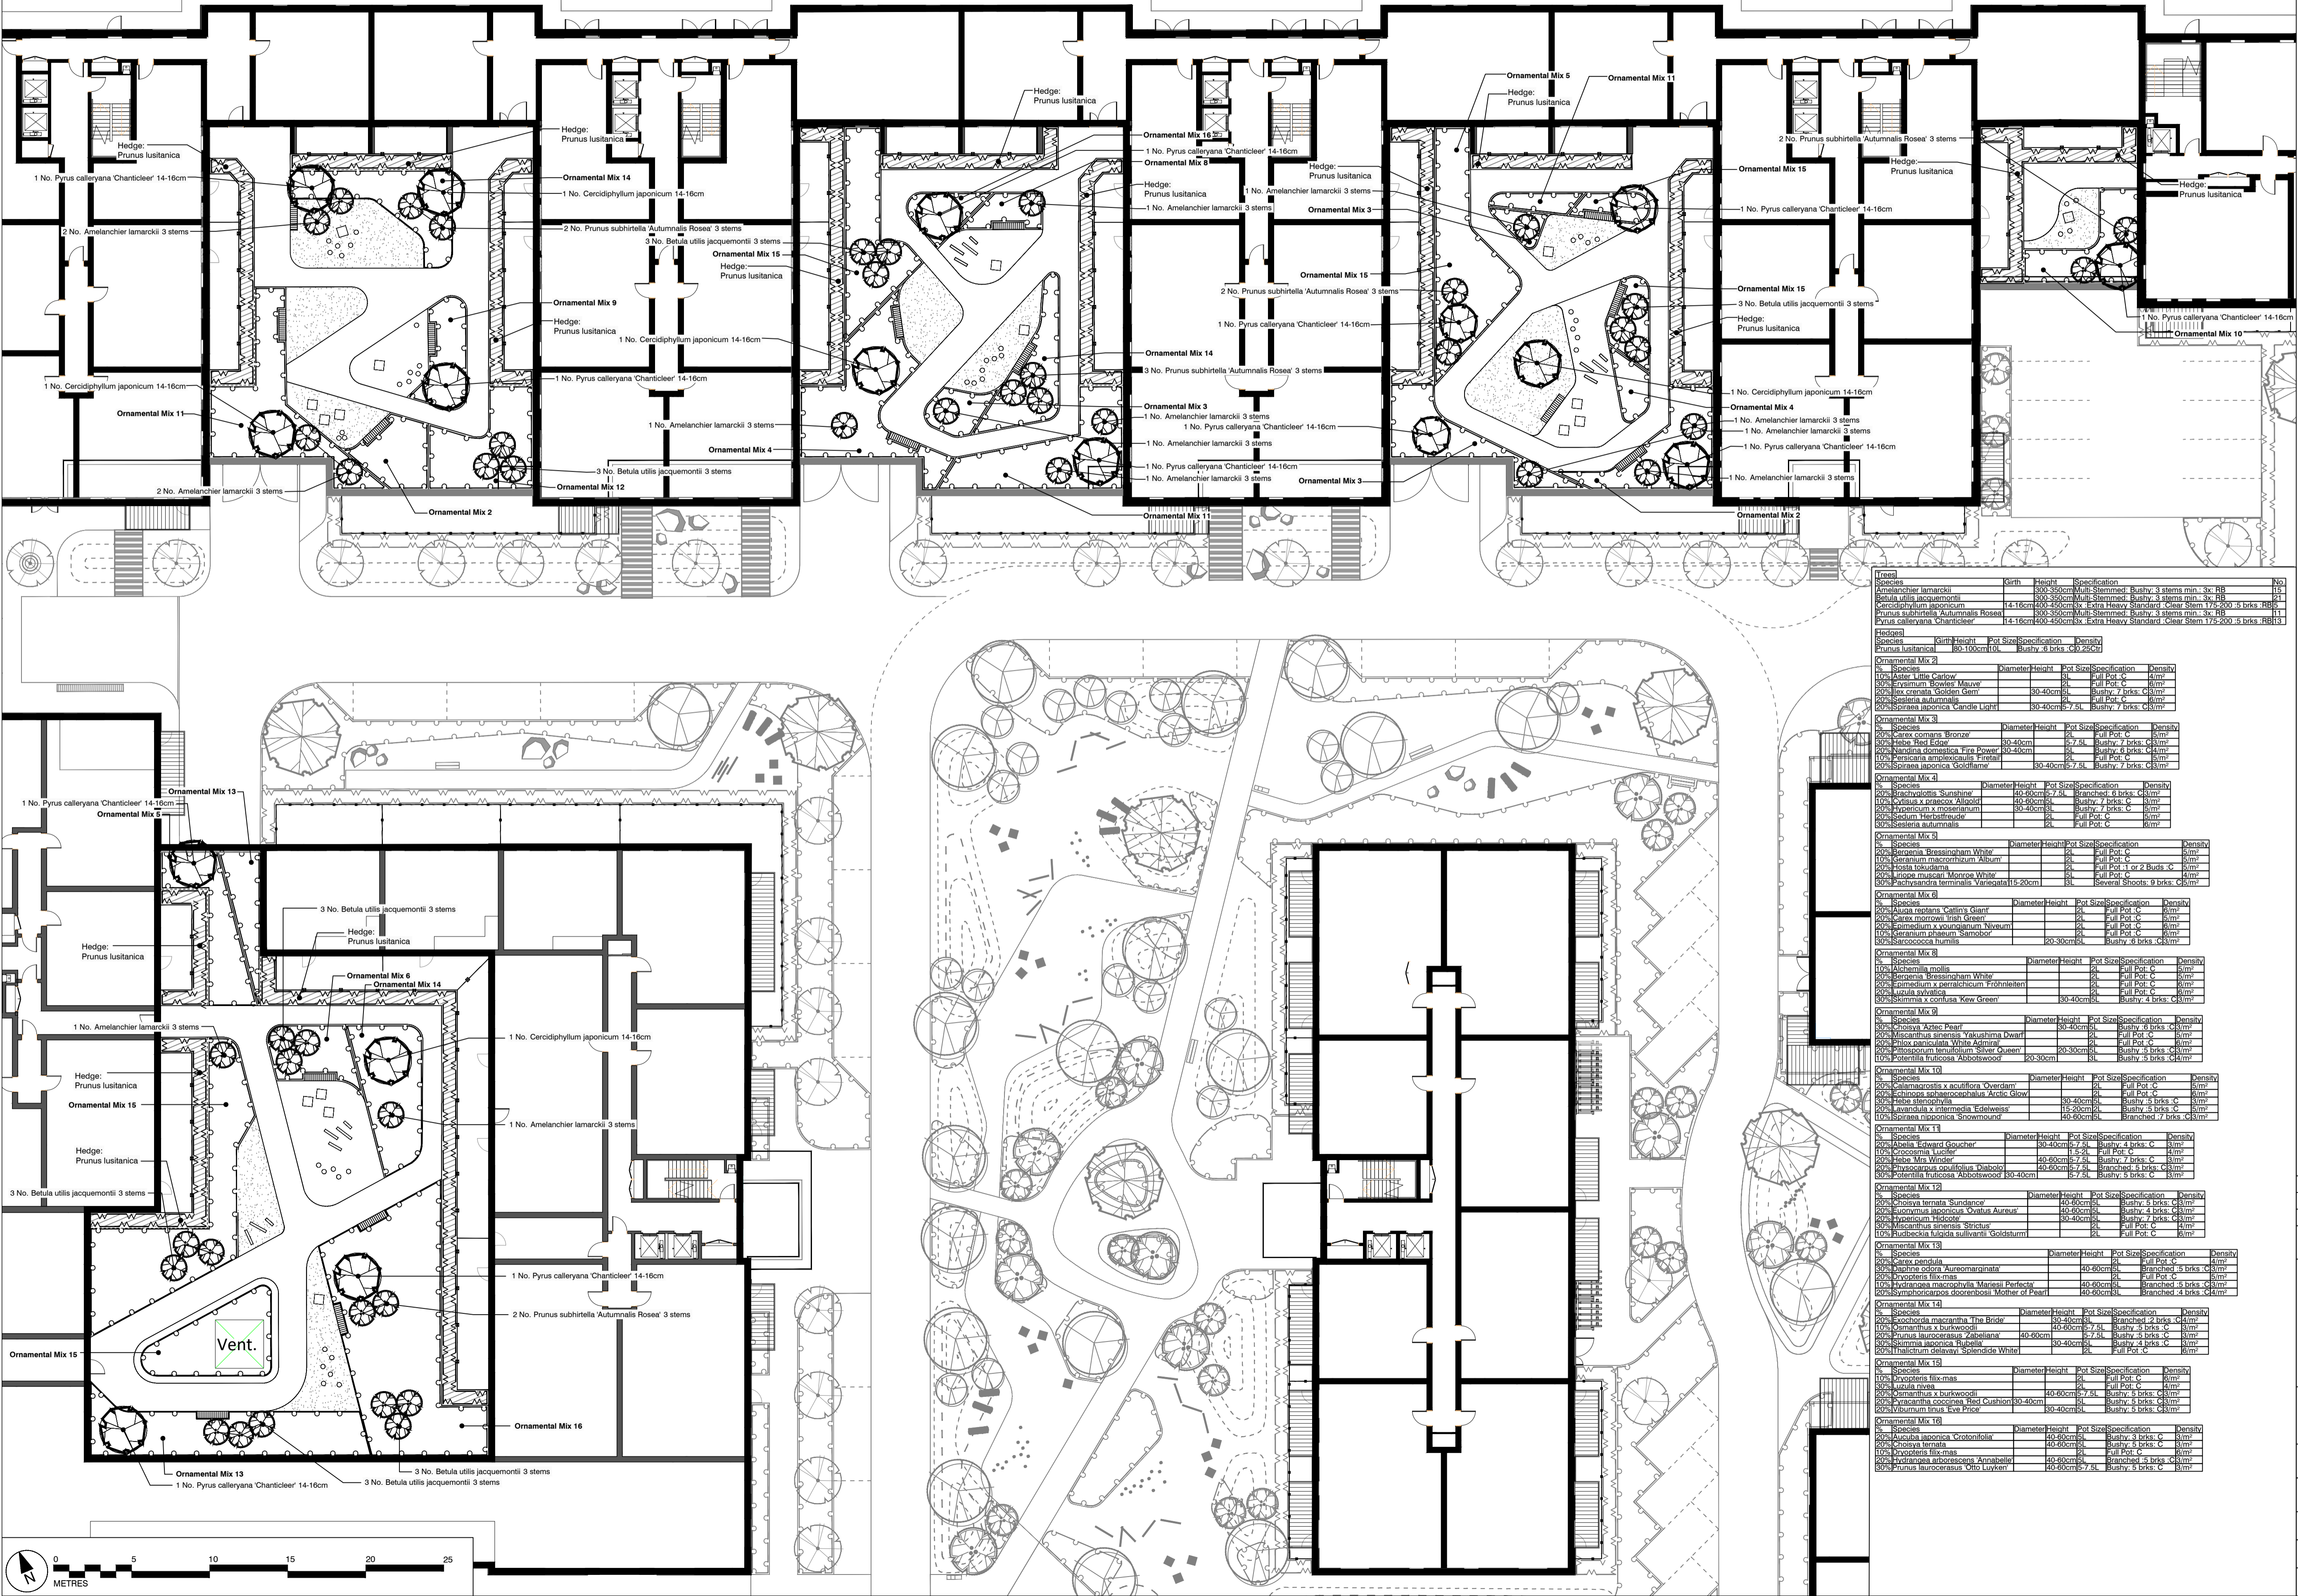

This drawing is the property of Bradley Murphy Design Ltd. Copyright is reserved by them and the drawing is issued on the condition that it is not copied, reproduced, retained nor disclosed to any unauthorized person either wholly or in part without the consent of Bradley Murphy Design Ltd.

- NOTES:
- THIS DRAWING IS BASED ON:
DEVELOPMENT ROAD / ON STREET PARKING - WSP
7067678-TP-3K-15-TP1
ARCHITECTURAL LAYOUTS - COLLADO COLLINS
PO 100 / PO 101 / PO 111
 - THIS DRAWING SHOULD BE READ IN CONJUNCTION WITH ALL OTHER LANDSCAPE DRAWINGS AND DOCUMENTS
 - THIS DRAWING IS NOT INTENDED FOR CONSTRUCTION
 - DO NOT SCALE FROM THIS DRAWING
 - ANY DISCREPANCIES WITHIN THIS DRAWING OR BETWEEN THIS DRAWING AND ANY OTHER INFORMATION IS TO BE REPORTED TO BMD FOR CLARIFICATION

BOUNDARIES

- APPLICATION BOUNDARY
AS PER COLLADO COLLINS DRAWINGS
- OWNERSHIP BOUNDARY
AS PER COLLADO COLLINS DRAWINGS

SOFT LANDSCAPE

- PODIUM TREES
REFER TO PLAN & SCHEDULE FOR DETAILS
- ORNAMENTAL TREES
REFER TO PLAN & SCHEDULE FOR DETAILS
- AMENITY SHRUB PLANTING
REFER TO PLAN & SCHEDULE FOR DETAILS
- 900MM HIGH HEDGE
REFER TO PLAN & SCHEDULE FOR DETAILS
- AMENITY GRASS
SEEDED WITH GENERAL ABBEYSTAIR @ 600MM

Trees					
Species	Birth	Height	Specification	Density	No
Hedges					
Species	Birth	Height	Pot Size	Specification	Density
Ornamental Mix 2					
Species	Birth	Height	Pot Size	Specification	Density

B	Updated to latest Architectural layouts	13.07.20
A	Updated to latest P3 Architectural layouts	04.10.19
Rev	Description	Date
Purpose of Issue		
PLANNING		
Bradley Murphy Design Ltd 6 The Courtyard Hutton Technology Park Dark Lane Watlington CV35 8XB		
t: 01266 674696 e: info@bradleymurphydesign.co.uk www.bradleymurphydesign.co.uk		
Client		
INLAND HOMES		
Project		
HILLINGDON GARDENS		
Drawing Title		
PODIUM GARDENS PLANTING PLAN		
Drawn DB	Checked CC	Approved LB
Job No. 19.020	Scale 1:200	Sheet Size A1
Drawing Number BMD.19.020.DR.P305		Date 13/09/2019
		Revision B