





**1 Site Elevation - East**  
1 : 500

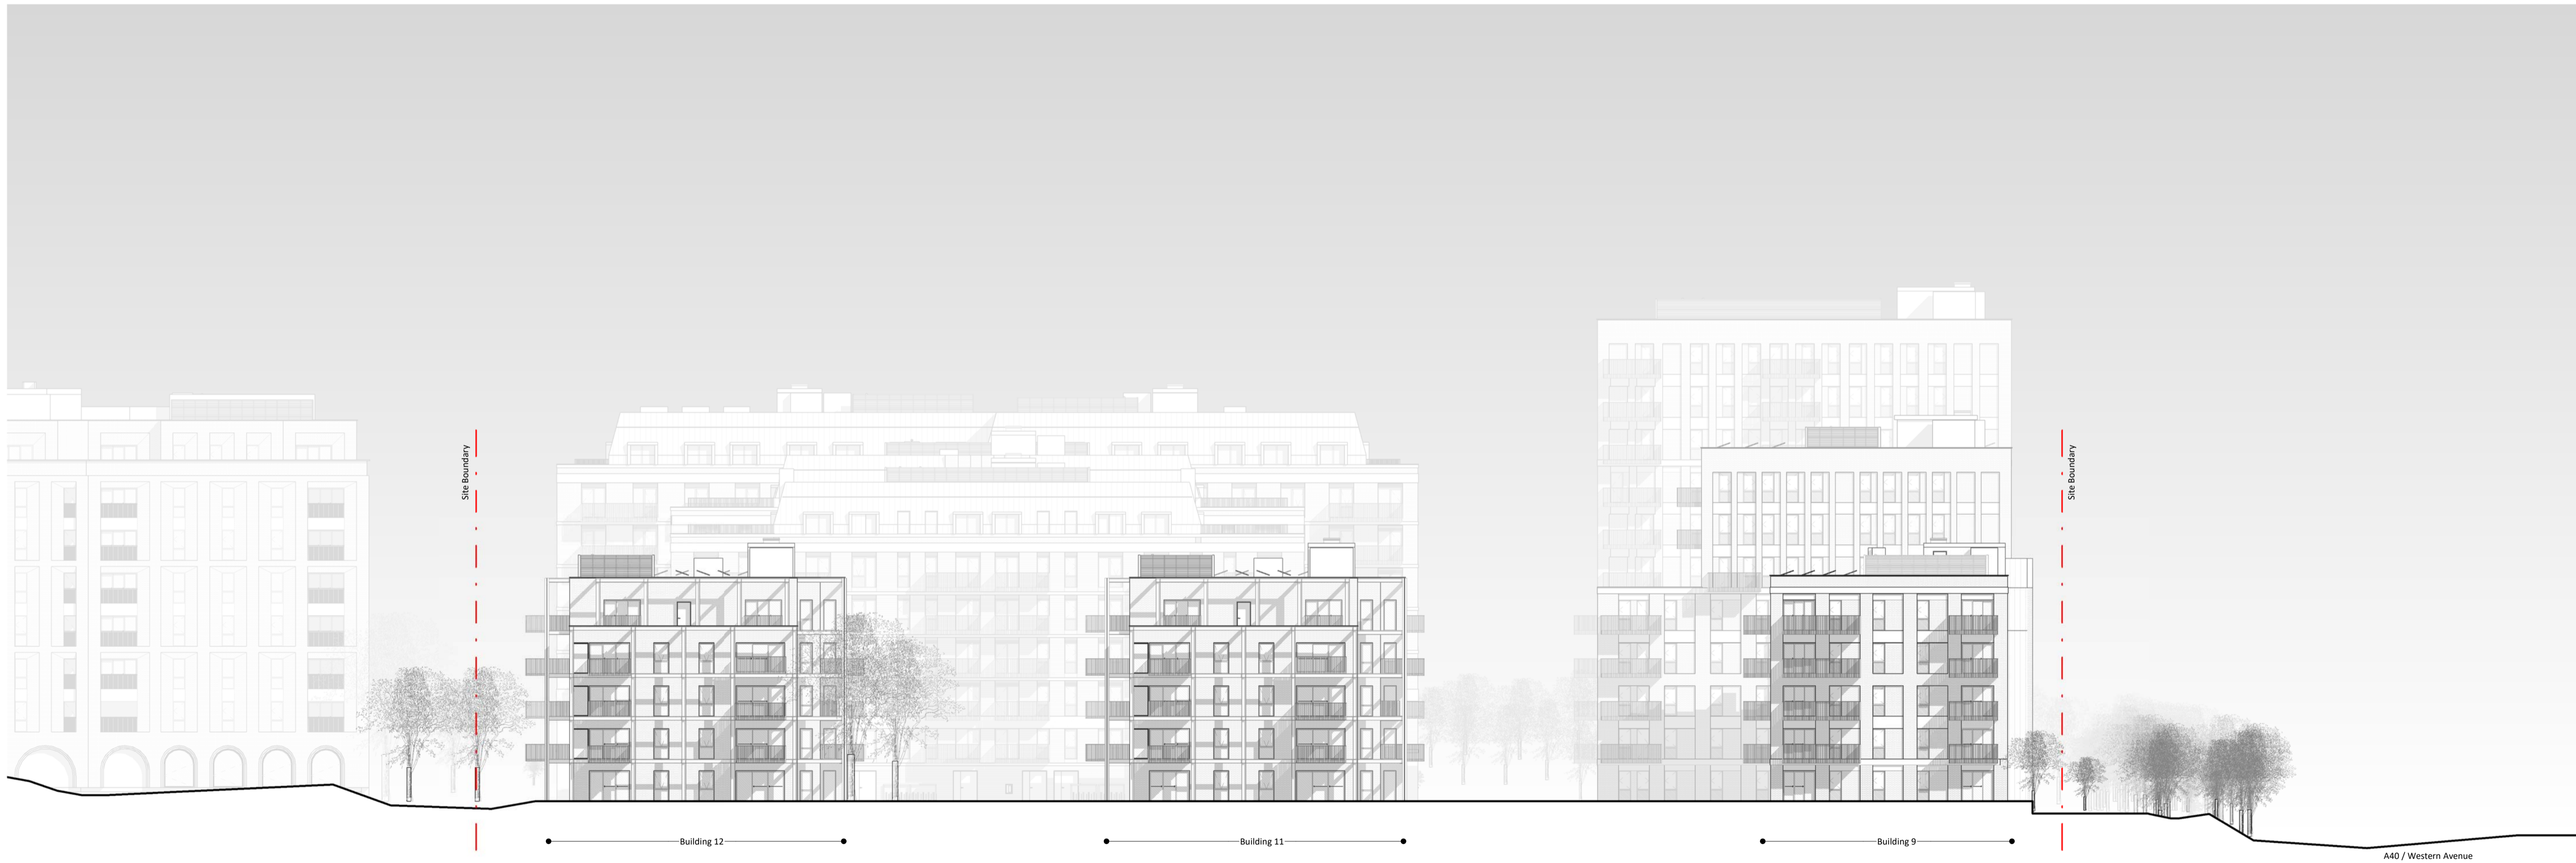

**2 Site Elevation - East**  
1 : 250

**NOTES**  
CONSULTANTS  
- Refer to highways consultant's drawings for details  
- Refer to landscape consultant's drawings for details  
- Landscaping layout is indicative only  
  
AREAS  
- Refer to area schedule

Rev	Notes	Date	By	Auth
P1	DRAFT Planning Issue	19-08-30	CS	FvB
P2	Issue for Planning	19-09-05	CS	FvB
P3	Planning amendment	19-09-24	CS	FvB
P4	GLA Agreed Changes	20-07-23	CS	MG

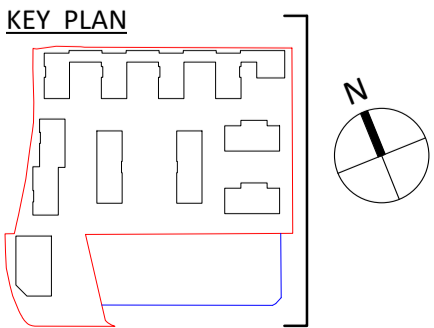

0m 10m 20m 30m 40m 50m  
VISUAL SCALE 1:500 @ A1

**ColladoCollinsArchitects**

17-19 Foley Street  
London W1W 6DW  
T 020 7580 3490  
F 020 7580 2917  
info@colladocollins.com  
www.colladocollins.com

Date: 09/02/19  
Drawn By: CS  
Checked by: JBC  
Scale @ A1: As indicated  
Scale @ A3:  
CAD File No:

Inland Homes  
Hillingdon  
Site Elevations Sheet 3

**PLANNING**  
19011

P0-302

**P4**  
Revision