

This drawing is copyright  
Do not scale off dimensions.  
All dimensions to be checked on site by contractor.  
Contractor to report any dimensional discrepancies,  
errors or omissions prior to commencing on site.


NOTE:  
1- All internal layouts and furnishings are shown for  
indicative purposes only.  
2- All landscape layouts are shown for indicative  
purposes only.



Wheelchair adaptable  
1 Bed: 0 units  
2 Bed: 0 units  
3 Bed: 13 units  
Total: 13 units

- Apartment 4 Bed
- Apartment 3 Bed
- Apartment 2 Bed
- Apartment 1 Bed
- Studio
- Townhouse 3 Bed
- Townhouse 2 Bed
- Duplex 4 Bed
- Duplex 3 Bed
- Duplex 2 Bed
- Community
- Bins
- Work Space
- Cycle Store

Rev	Date	Description
C	03/12/2018	Amendments as agreed with GLA
B	16/03/2018	Layouts amended
A	16/02/2018	Floor added, layout Level 08 amended, Level 02/03 balcony relocated

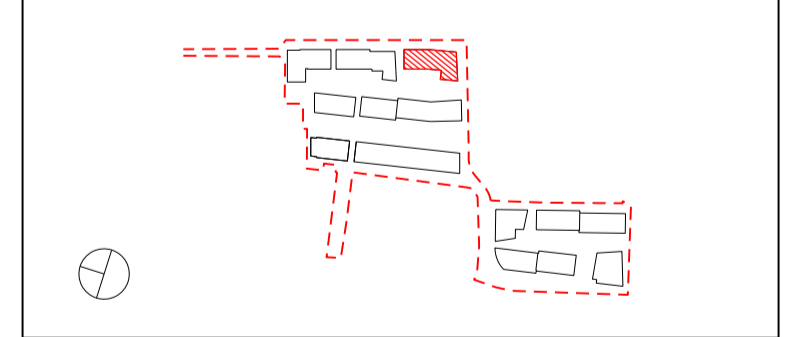

Project Title  
**CHARLTON RIVERSIDE - PHASE 1 - RS**  
Drawing Title  
**Building C**  
**Plot A**  
**Unit Matrix**

Reason for Issue  
**Planning**

Status  
**For approval**

Job No <b>10046</b>	Scale <b>1/400 @A1</b>	Date <b>DEC2017</b>
------------------------	---------------------------	------------------------

Drawing No <b>10046-A-DRG-C-F900-2000-PL-RS</b>	Revision <b>C</b>
--	----------------------

**SimpsonHaugh**  
AND PARTNERS

MANCHESTER  
Riverside, 4 Commercial St  
Manchester M13 4RD  
+44 (0)161 835 2345  
www.simpsonhaugh.com


LONDON  
5-8 Roberts Place  
London EC1R 9BB  
+44 (0)20 7549 4000  
mail@simpsonhaugh.com



This drawing is copyright  
Do not scale off dimensions.  
All dimensions to be checked on site by contractor.  
Contractor to report any dimensional discrepancies,  
errors or omissions prior to commencing on site.

- NOTE:
- 1- All internal layouts and furnishings are shown for indicative purposes only.
  - 2- All landscape layouts are shown for indicative purposes only.

Rev	Date	Description
A	03/12/2018	Amendments as agreed with GLA

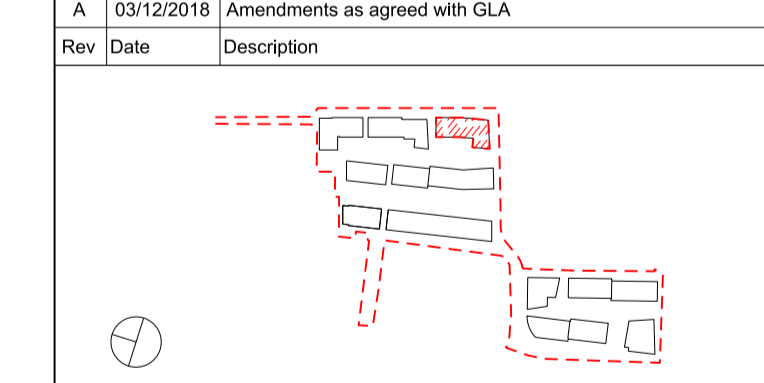

Project Title  
**CHARLTON RIVERSIDE - PHASE 1 - RS**

Drawing Title  
**Building C**

**Plot A**

**Apartment Layouts**

**Level 00**

Reason for Issue  
**Planning RS**

Status

For approval

Job No <b>10046</b>	Scale <b>1:100 @ A1</b>	Date <b>DEC 2017</b>
Drawing No <b>10046-A-DRG-C-G200-2000-PL-RS</b>	Revision <b>A</b>	

**SimpsonHaugh**  
AND PARTNERS


MANCHESTER  
Riverside, 4 Commercial St  
Manchester M13 4RD  
+44 (0)161 835 2345  
www.simpsonhaugh.com

LONDON  
5-8 Roberts Place  
London EC1R 9BB  
+44 (0)20 7549 4000  
mail@simpsonhaugh.com

01 Ground floor plan  
Section 1


This drawing is copyright  
Do not scale off dimensions.  
All dimensions to be checked on site by contractor.  
Contractor to report any dimensional discrepancies,  
errors or omissions prior to commencing on site.

- NOTE:
- 1- All internal layouts and furnishings are shown for indicative purposes only.
  - 2- All landscape layouts are shown for indicative purposes only.

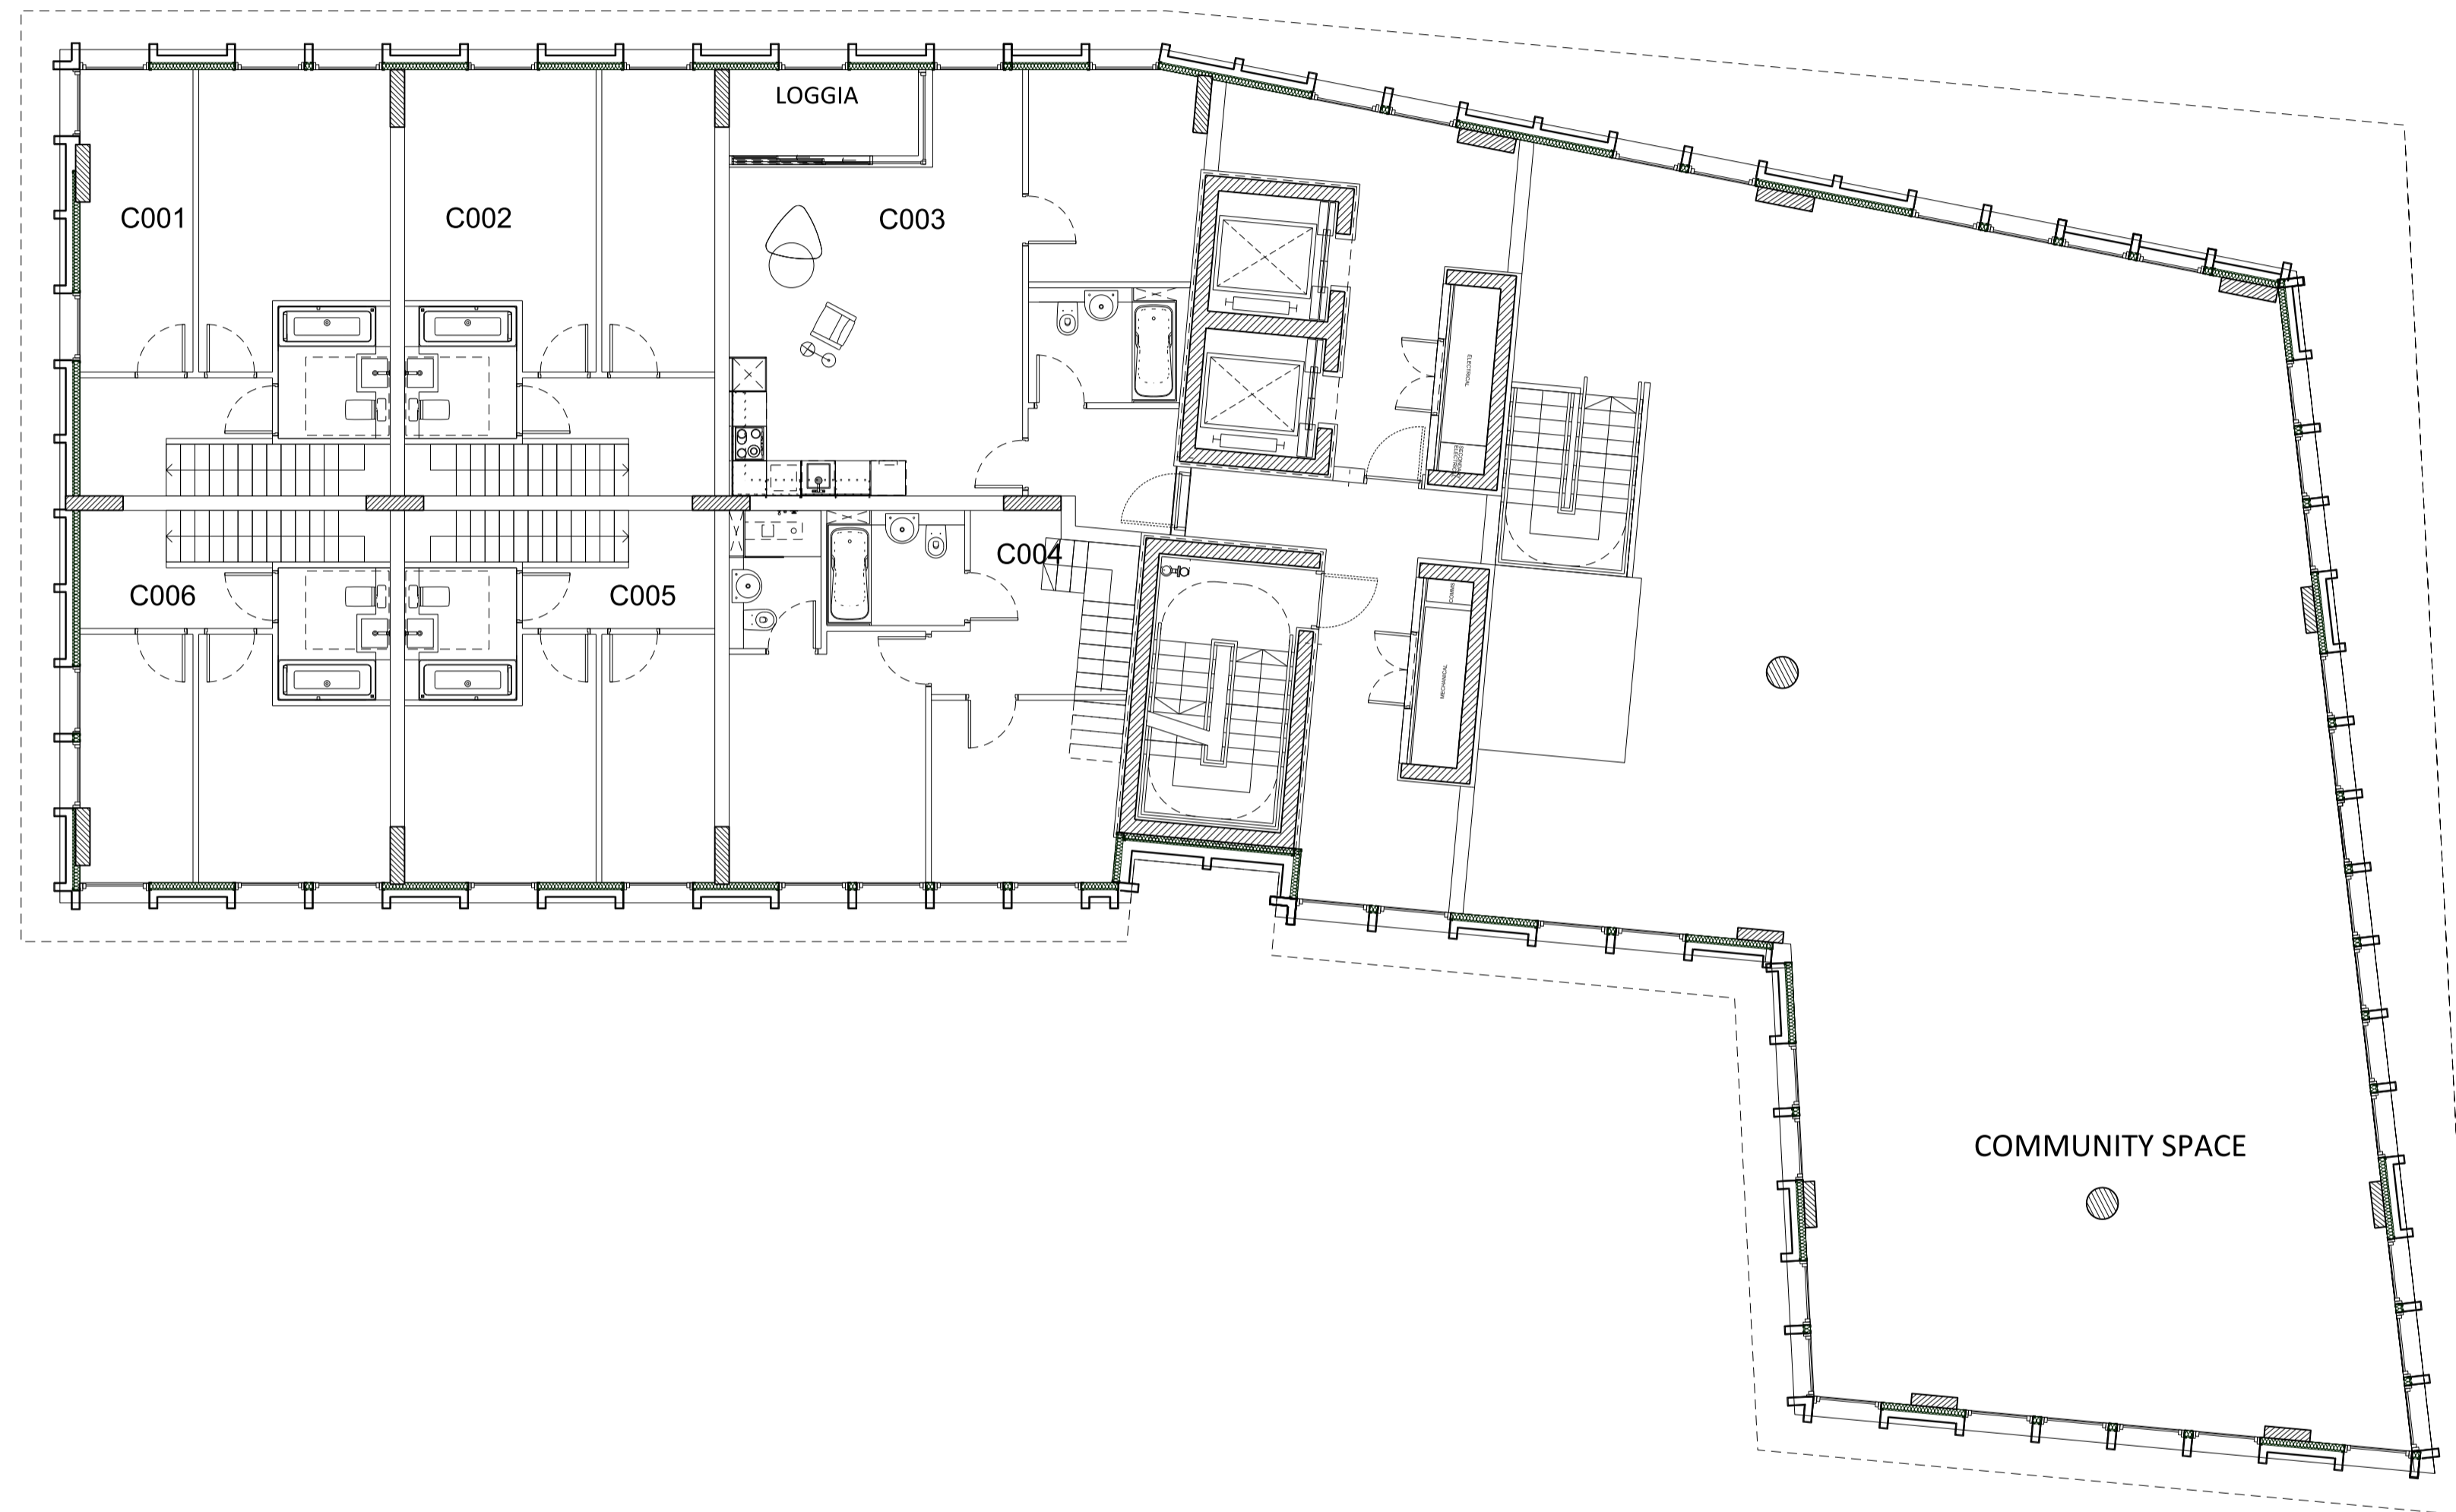

01 Level 01 plan  
Section 1

Rev	Date	Description
A	03/12/2018	Amendments as agreed with GLA

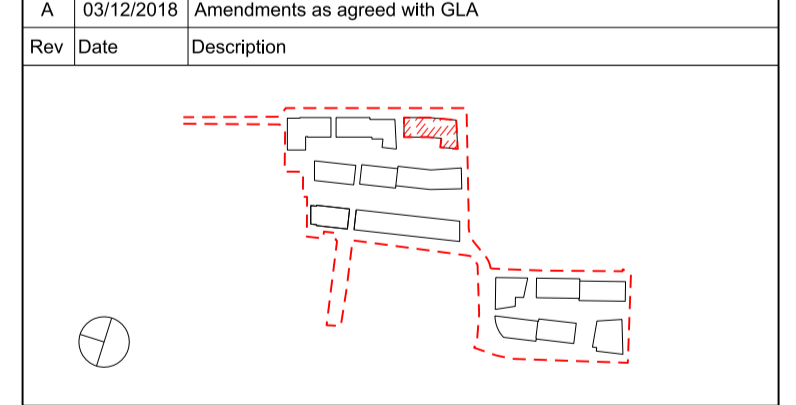

Project Title  
**CHARLTON RIVERSIDE - PHASE 1 - RS**

Drawing Title  
**Building C**

**Plot A**

**Apartment Layouts**

**Level 01**

Reason for Issue  
**Planning RS**

Status  
**For approval**

Job No	Scale	Date
10046	1:100 @ A1	DEC 2017

Drawing No	Revision
10046-A-DRG-C-G200-2001-PL-RS	A

**SimpsonHaugh**  
AND PARTNERS

MANCHESTER  
Riverside, 4 Commercial St  
Manchester M13 4RG  
+44 (0)161 835 2345  
www.simpsonhaugh.com

LONDON  
5-8 Roberts Place  
London EC1R 9BB  
+44 (0)20 7549 4000  
mail@simpsonhaugh.com




01 Level 02 plan  
Section 1

This drawing is copyright  
Do not scale off dimensions.  
All dimensions to be checked on site by contractor.  
Contractor to report any dimensional discrepancies,  
errors or omissions prior to commencing on site.

- NOTE:
- 1- All internal layouts and furnishings are shown for indicative purposes only.
  - 2- All landscape layouts are shown for indicative purposes only.

Rev	Date	Description
C	03/12/2018	Amendments as agreed with GLA
B	16/03/2018	Layout amended
A	16/02/2018	North facade amended, balcony position amended

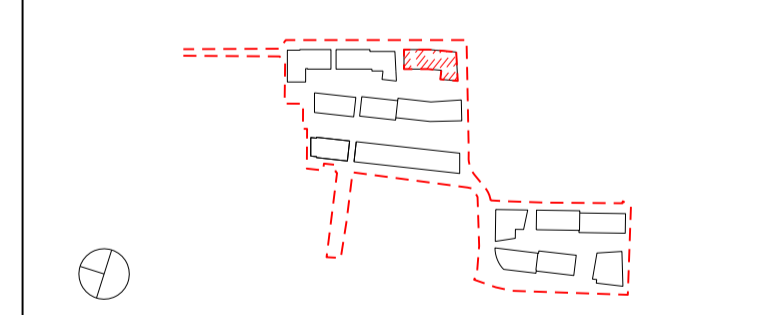

Project Title  
**CHARLTON RIVERSIDE - PHASE 1 - RS**

Drawing Title  
**Building C**

**Plot A**

**Apartment Layouts**

**Level 02**

Reason for Issue  
**Planning RS**

Status  
**For approval**

Job No	Scale	Date
10046	1:100 @ A1	DEC 2017

Drawing No	Revision
10046-A-DRG-C-G200-2002-PL-RS	C

**SimpsonHaugh**  
AND PARTNERS

MANCHESTER  
Riverside, 4 Commercial St  
Manchester M13 4RD  
+44 (0)161 835 2345  
www.simpsonhaugh.com

LONDON  
5-8 Roberts Place  
London EC1R 9BB  
+44 (0)20 7549 4000  
mail@simpsonhaugh.com




01 Level 03 plan  
Section 1

This drawing is copyright  
Do not scale off dimensions.  
All dimensions to be checked on site by contractor.  
Contractor to report any dimensional discrepancies,  
errors or omissions prior to commencing on site.

- NOTE:
- 1- All internal layouts and furnishings are shown for indicative purposes only.
  - 2- All landscape layouts are shown for indicative purposes only.

Rev	Date	Description
C	03/12/2018	Amendments as agreed with GLA
B	16/03/2018	Layout amended
A	16/02/2018	North facade amended, balcony position amended

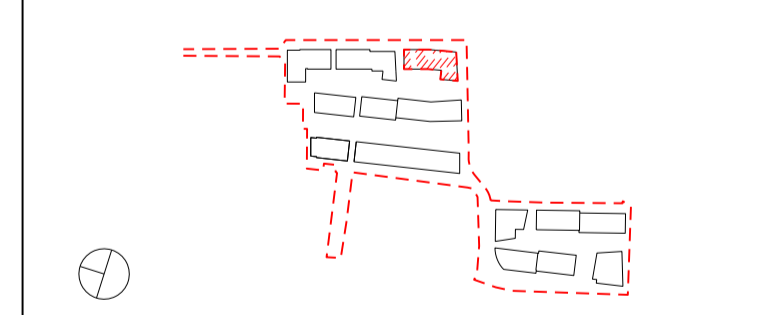

Project Title  
**CHARLTON RIVERSIDE - PHASE 1 - RS**

Drawing Title  
**Building C**

**Plot A**

**Apartment Layouts**

**Level 03**

Reason for Issue  
**Planning RS**

Status  
**For approval**

Job No	Scale	Date
10046	1:100 @ A1	DEC 2017

Drawing No	Revision
10046-A-DRG-C-G200-2003-PL-RS	C

**SimpsonHaugh**  
AND PARTNERS

MANCHESTER  
Riverside, 4 Commercial St  
Manchester M15 4RQ  
+44 (0)161 835 2345  
www.simpsonhaugh.com

LONDON  
5-8 Roberts Place  
London EC1R 9BB  
+44 (0)20 7549 4000  
mail@simpsonhaugh.com




01 Level 04 plan  
Section 1

This drawing is copyright  
Do not scale off dimensions.  
All dimensions to be checked on site by contractor.  
Contractor to report any dimensional discrepancies,  
errors or omissions prior to commencing on site.

- NOTE:
- 1- All internal layouts and furnishings are shown for indicative purposes only.
  - 2- All landscape layouts are shown for indicative purposes only.

Rev	Date	Description
C	03/12/2018	Amendments as agreed with GLA
B	16/03/2018	Layout amended
A	16/02/2018	North facade amended

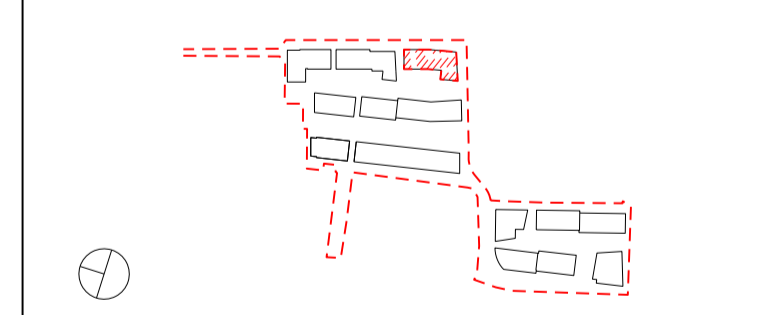

Project Title  
**CHARLTON RIVERSIDE - PHASE 1 - RS**

Drawing Title  
**Building C**

**Plot A**

**Apartment Layouts**

**Level 04**

Reason for Issue  
**Planning RS**

Status  
**For approval**

Job No	Scale	Date
10046	1:100 @ A1	DEC 2017

Drawing No	Revision
10046-A-DRG-C-G200-2004-PL-RS	C

**SimpsonHaugh**  
AND PARTNERS

MANCHESTER  
Riverside, 4 Commercial St  
Manchester M13 4RD  
+44 (0)161 835 2345  
www.simpsonhaugh.com

LONDON  
5-8 Roberts Place  
London EC1R 9BB  
+44 (0)20 7549 4000  
mail@simpsonhaugh.com




01 Level 05 plan  
Section 1

This drawing is copyright  
Do not scale off dimensions.  
All dimensions to be checked on site by contractor.  
Contractor to report any dimensional discrepancies,  
errors or omissions prior to commencing on site.

- NOTE:
- 1- All internal layouts and furnishings are shown for indicative purposes only.
  - 2- All landscape layouts are shown for indicative purposes only.

Rev	Date	Description
C	03/12/2018	Amendments as agreed with GLA
B	16/03/2018	Layout amended
A	16/02/2018	North facade amended

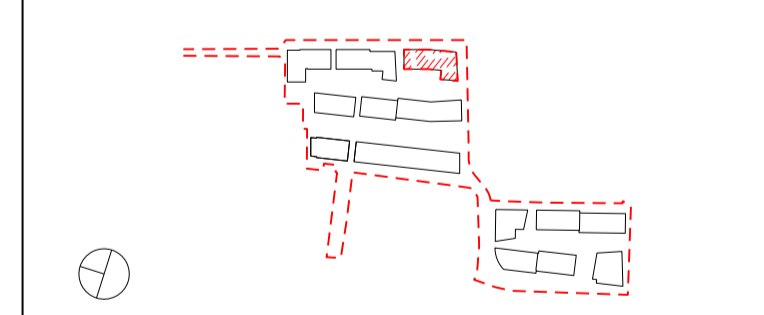

Project Title  
**CHARLTON RIVERSIDE - PHASE 1 - RS**

Drawing Title  
**Building C**  
**Plot A**  
**Apartment Layouts**  
**Level 05**

Reason for Issue  
**Planning RS**

Status  
**For approval**

Job No	Scale	Date
10046	1:100 @ A1	DEC 2017

Drawing No	Revision
10046-A-DRG-C-G200-2005-PL-RS	C

**SimpsonHaugh**  
AND PARTNERS

MANCHESTER  
Riverside, 4 Commercial St  
Manchester M13 4RG  
+44 (0)161 835 2345  
www.simpsonhaugh.com

LONDON  
5-8 Roberts Place  
London EC1R 9BB  
+44 (0)20 7549 4000  
mail@simpsonhaugh.com




01 Level 06 plan  
Section 1

This drawing is copyright  
Do not scale off dimensions.  
All dimensions to be checked on site by contractor.  
Contractor to report any dimensional discrepancies,  
errors or omissions prior to commencing on site.

- NOTE:
- 1- All internal layouts and furnishings are shown for indicative purposes only.
  - 2- All landscape layouts are shown for indicative purposes only.

Rev	Date	Description
C	03/12/2018	Amendments as agreed with GLA
B	16/03/2018	Layout amended
A	16/02/2018	North facade amended

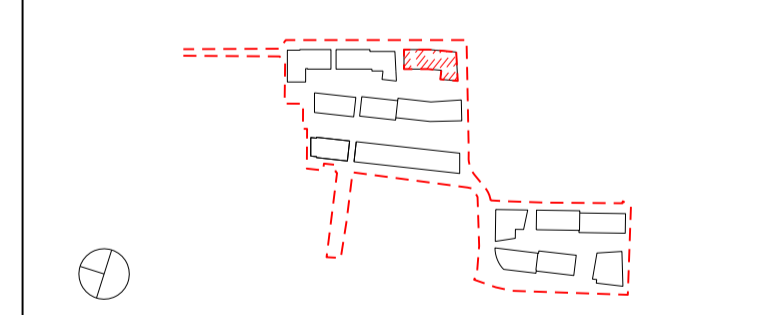

Project Title  
**CHARLTON RIVERSIDE - PHASE 1 - RS**

Drawing Title  
**Building C**

**Plot A**

**Apartment Layouts**

**Level 06**

Reason for Issue  
**Planning RS**

Status  
**For approval**

Job No	Scale	Date
10046	1:100 @ A1	DEC 2017

Drawing No	Revision
10046-A-DRG-C-G200-2006-PL-RS	C

**SimpsonHaugh**  
AND PARTNERS

MANCHESTER  
Riverside, 4 Commercial St  
Manchester M13 4RG  
+44 (0)161 835 2345  
www.simpsonhaugh.com

LONDON  
5-8 Roberts Place  
London EC1R 9BB  
+44 (0)20 7549 4000  
mail@simpsonhaugh.com




01 Level 07 plan  
Section 1

This drawing is copyright  
Do not scale off dimensions.  
All dimensions to be checked on site by contractor.  
Contractor to report any dimensional discrepancies,  
errors or omissions prior to commencing on site.

- NOTE:
- 1- All internal layouts and furnishings are shown for indicative purposes only.
  - 2- All landscape layouts are shown for indicative purposes only.

Rev	Date	Description
C	03/12/2018	Amendments as agreed with GLA
B	16/03/2018	Layout amended
A	16/02/2018	North facade amended

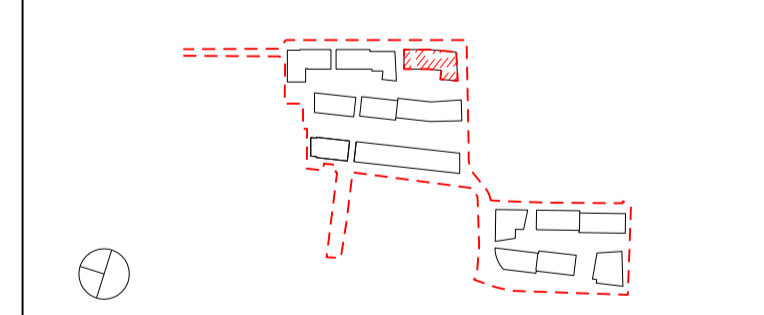

Project Title  
**CHARLTON RIVERSIDE - PHASE 1 - RS**

Drawing Title  
**Building C**

**Plot A**

**Apartment Layouts**

**Level 07**

Reason for Issue  
**Planning RS**

Status  
**For approval**


Job No	Scale	Date
10046	1:100 @ A1	DEC 2017

Drawing No	Revision
10046-A-DRG-C-G200-2007-PL-RS	C

**SimpsonHaugh**  
AND PARTNERS

MANCHESTER  
Riverside, 4 Commercial St  
Manchester M13 4EG  
+44 (0)161 835 2345  
www.simpsonhaugh.com

LONDON  
5-8 Roberts Place  
London EC1R 9BB  
+44 (0)20 7549 4000  
mail@simpsonhaugh.com

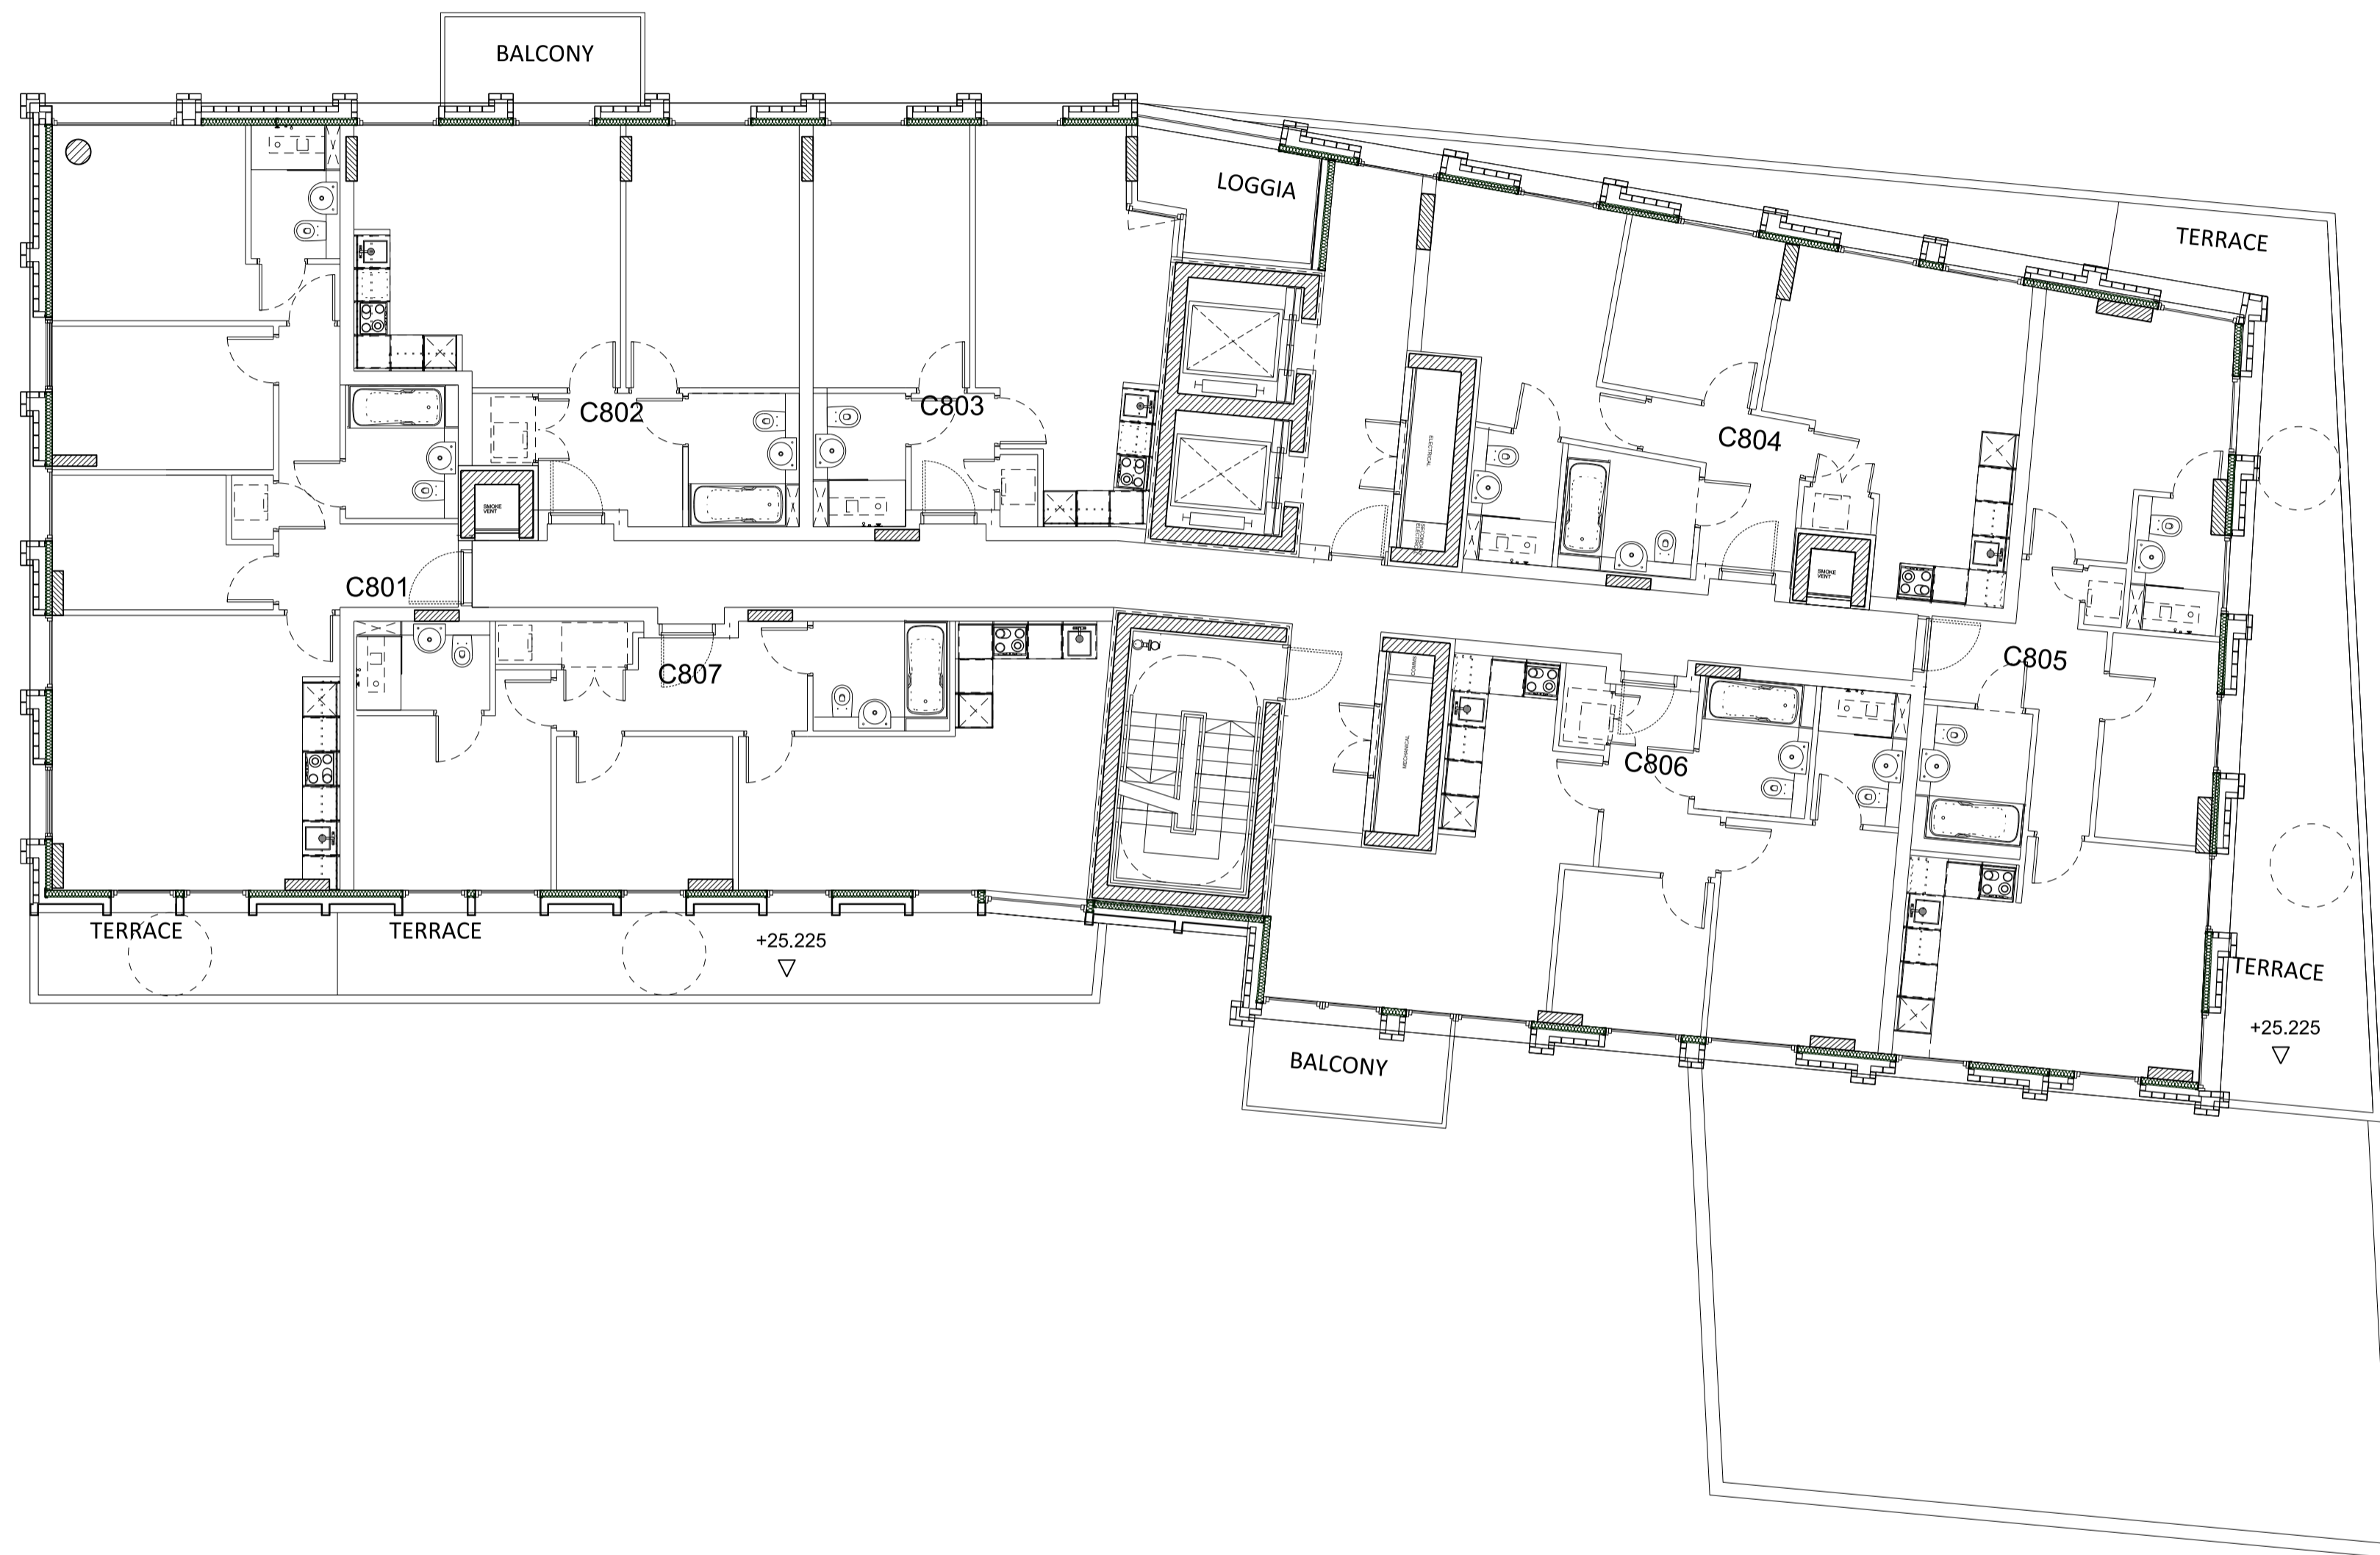


01 Level 08 plan  
Section 1

This drawing is copyright  
Do not scale off dimensions.  
All dimensions to be checked on site by contractor.  
Contractor to report any dimensional discrepancies,  
errors or omissions prior to commencing on site.

- NOTE:
- 1- All internal layouts and furnishings are shown for indicative purposes only.
  - 2- All landscape layouts are shown for indicative purposes only.

Rev	Date	Description
B	03/12/2018	Amendments as agreed with GLA
A	16/02/2018	Layouts and facades amended

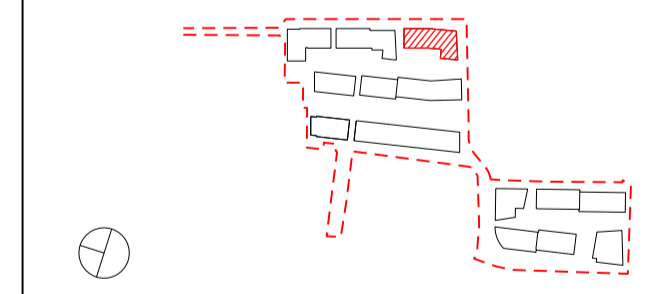

Project Title  
**CHARLTON RIVERSIDE - PHASE 1 - RS**

Drawing Title  
**Building C**

**Plot A**

**Apartment Layouts**

**Level 08**

Reason for Issue  
**Planning RS**

Status  
**For approval**


Job No	Scale	Date
10046	1:100 @ A1	DEC 2017

Drawing No	Revision
10046-A-DRG-C-G200-2008-PL-RS	B

**SimpsonHaugh**  
AND PARTNERS

MANCHESTER  
Riverside, 4 Commercial St  
Manchester M13 4RD  
+44 (0)161 835 2345  
www.simpsonhaugh.com

LONDON  
5-8 Roberts Place  
London EC1R 9BB  
+44 (0)20 7549 4000  
mail@simpsonhaugh.com

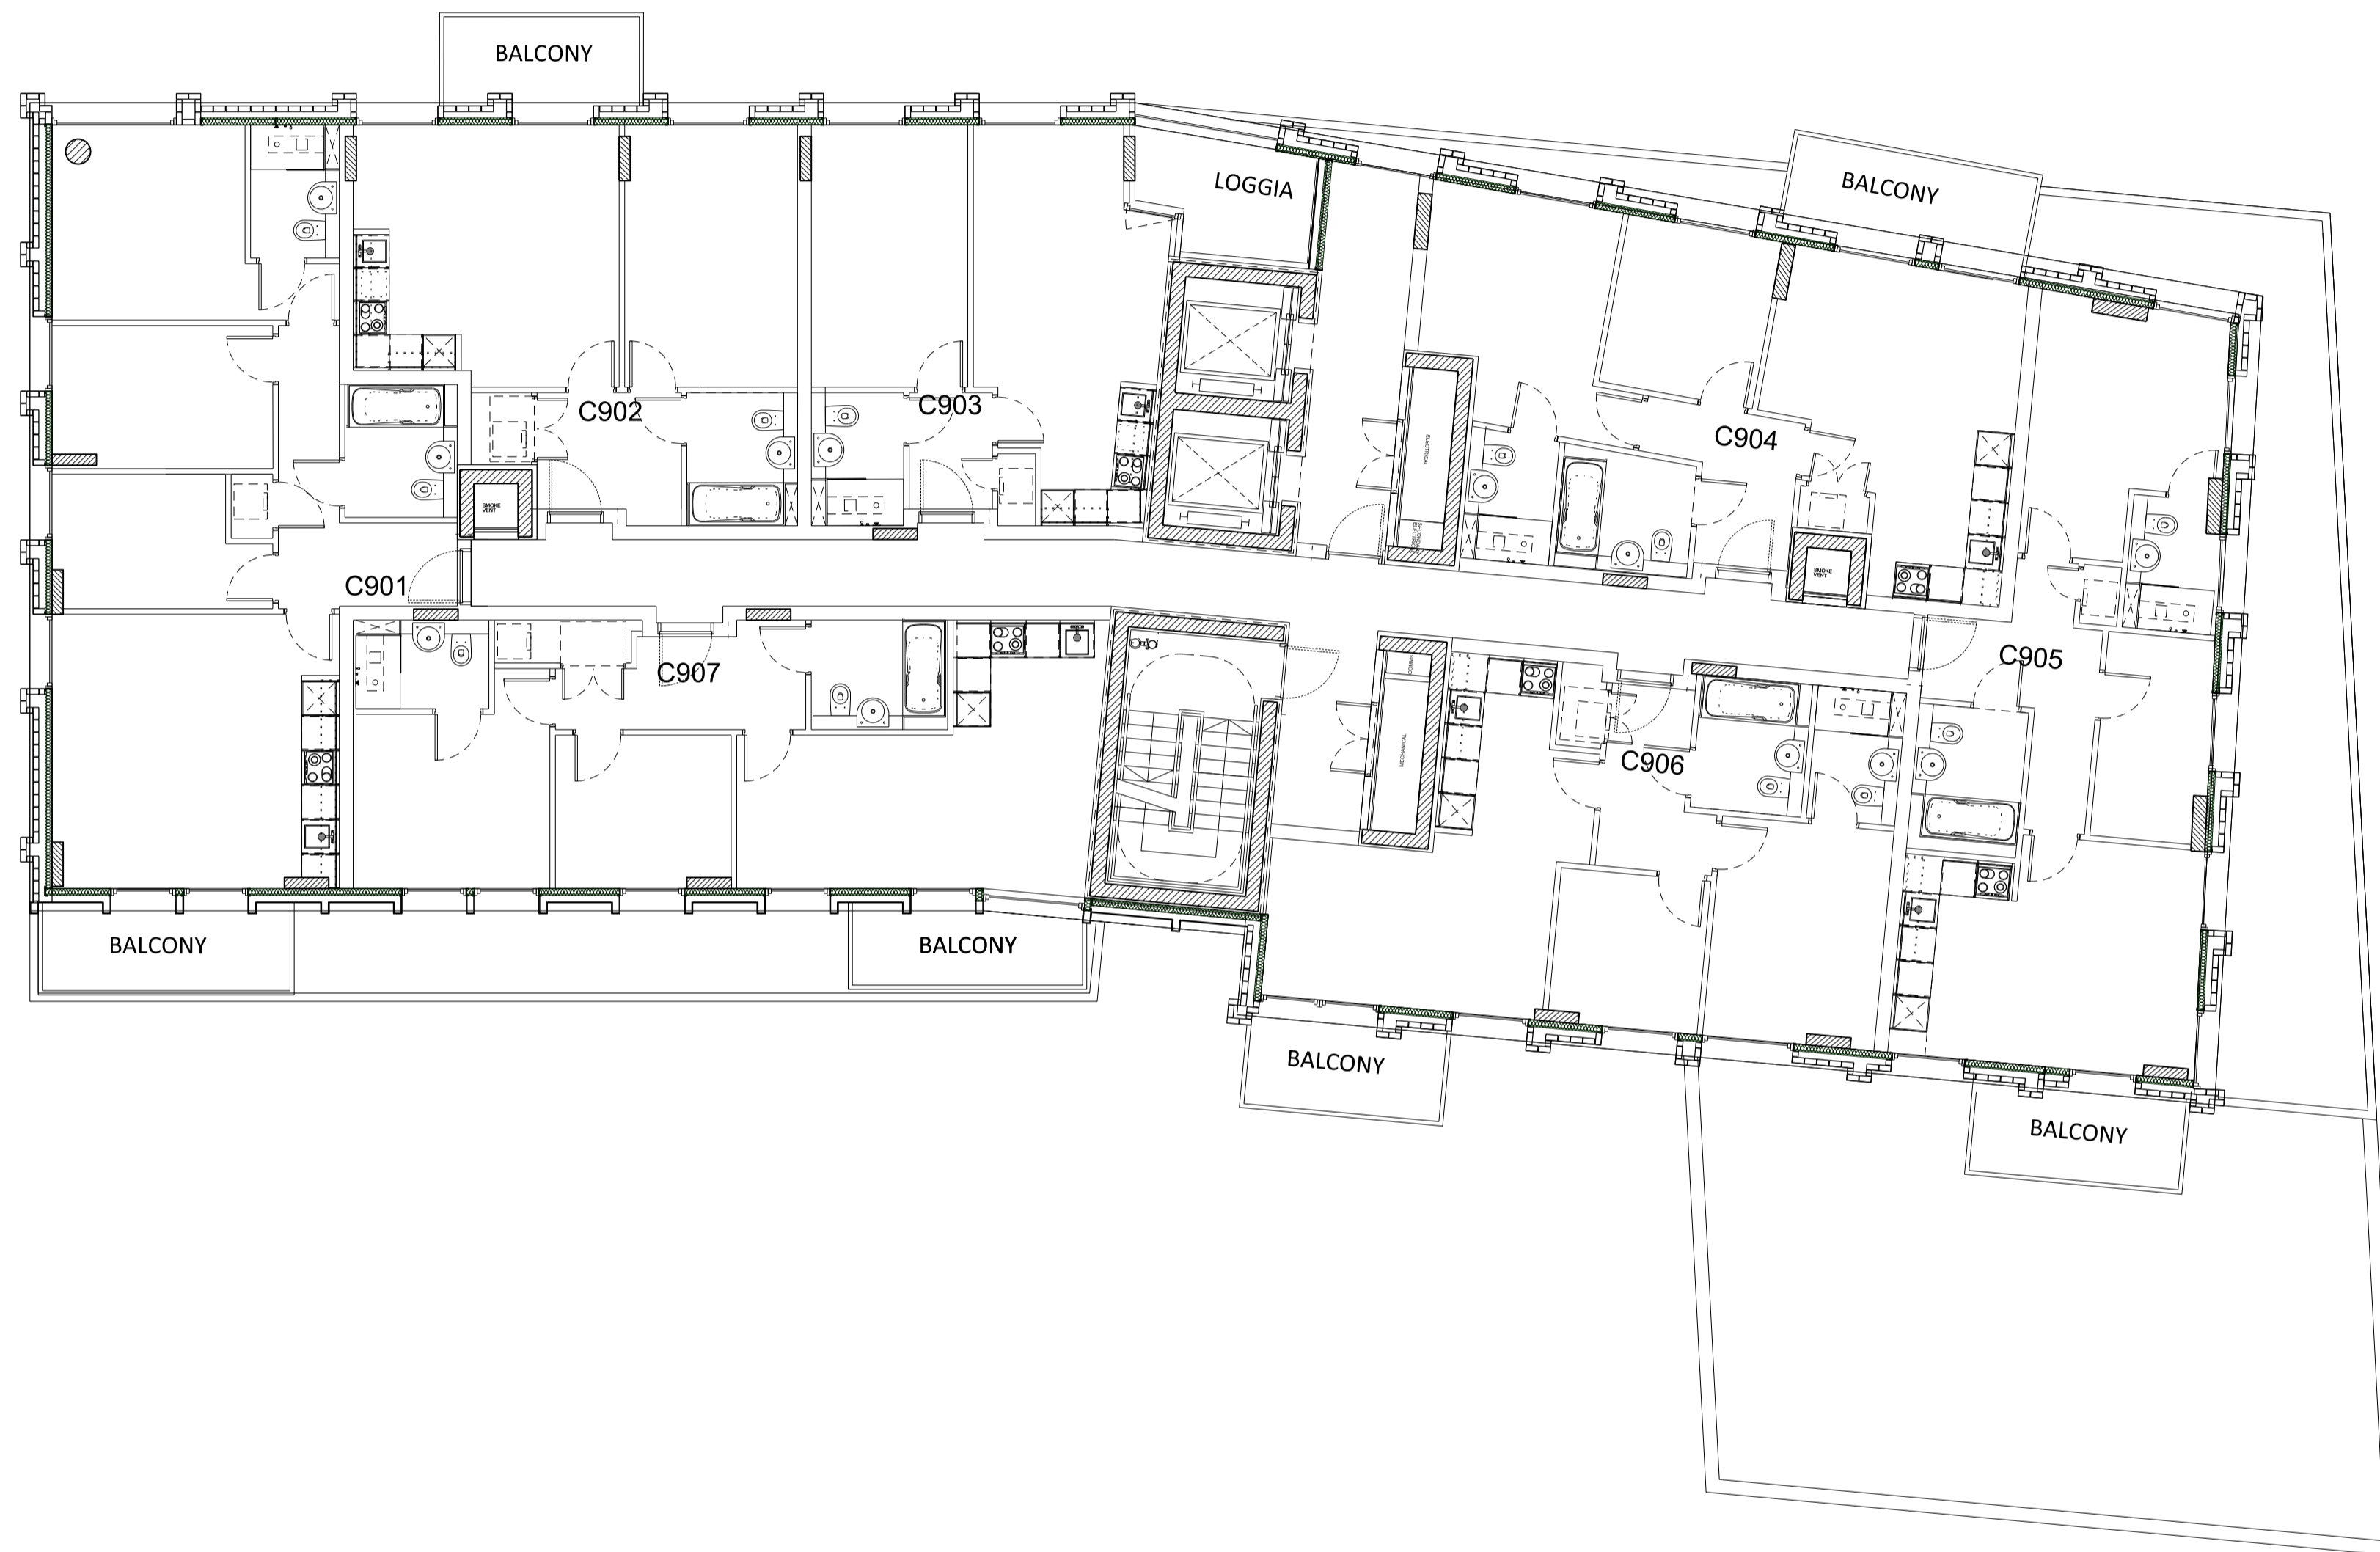


01 Level 09 Plan  
Section 1

This drawing is copyright  
Do not scale off dimensions.  
All dimensions to be checked on site by contractor.  
Contractor to report any dimensional discrepancies,  
errors or omissions prior to commencing on site.

- NOTE:
- 1- All internal layouts and furnishings are shown for indicative purposes only.
  - 2- All landscape layouts are shown for indicative purposes only.

Rev	Date	Description
C	03/12/2018	Amendments as agreed with GLA
B	16/03/2018	Layout amended
A	16/02/2018	Floor added

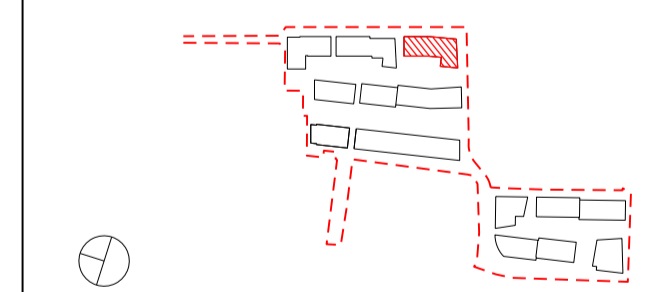

Project Title  
**CHARLTON RIVERSIDE - PHASE 1 - RS**

Drawing Title  
**Building C**  
**Plot A**  
**Apartment Layouts**  
**Level 09**

Reason for Issue  
**Planning RS**

Status  
**For approval**


Job No	Scale	Date
10046	1:100 @ A1	DEC 2017

Drawing No	Revision
10046-A-DRG-C-G200-2009-PL-RS	C

**SimpsonHaugh**  
AND PARTNERS

MANCHESTER  
Riverside, 4 Commercial St  
Manchester M13 4RG  
+44 (0)161 835 2345  
www.simpsonhaugh.com

LONDON  
5-8 Roberts Place  
London EC1R 9BB  
+44 (0)20 7549 4000  
mail@simpsonhaugh.com

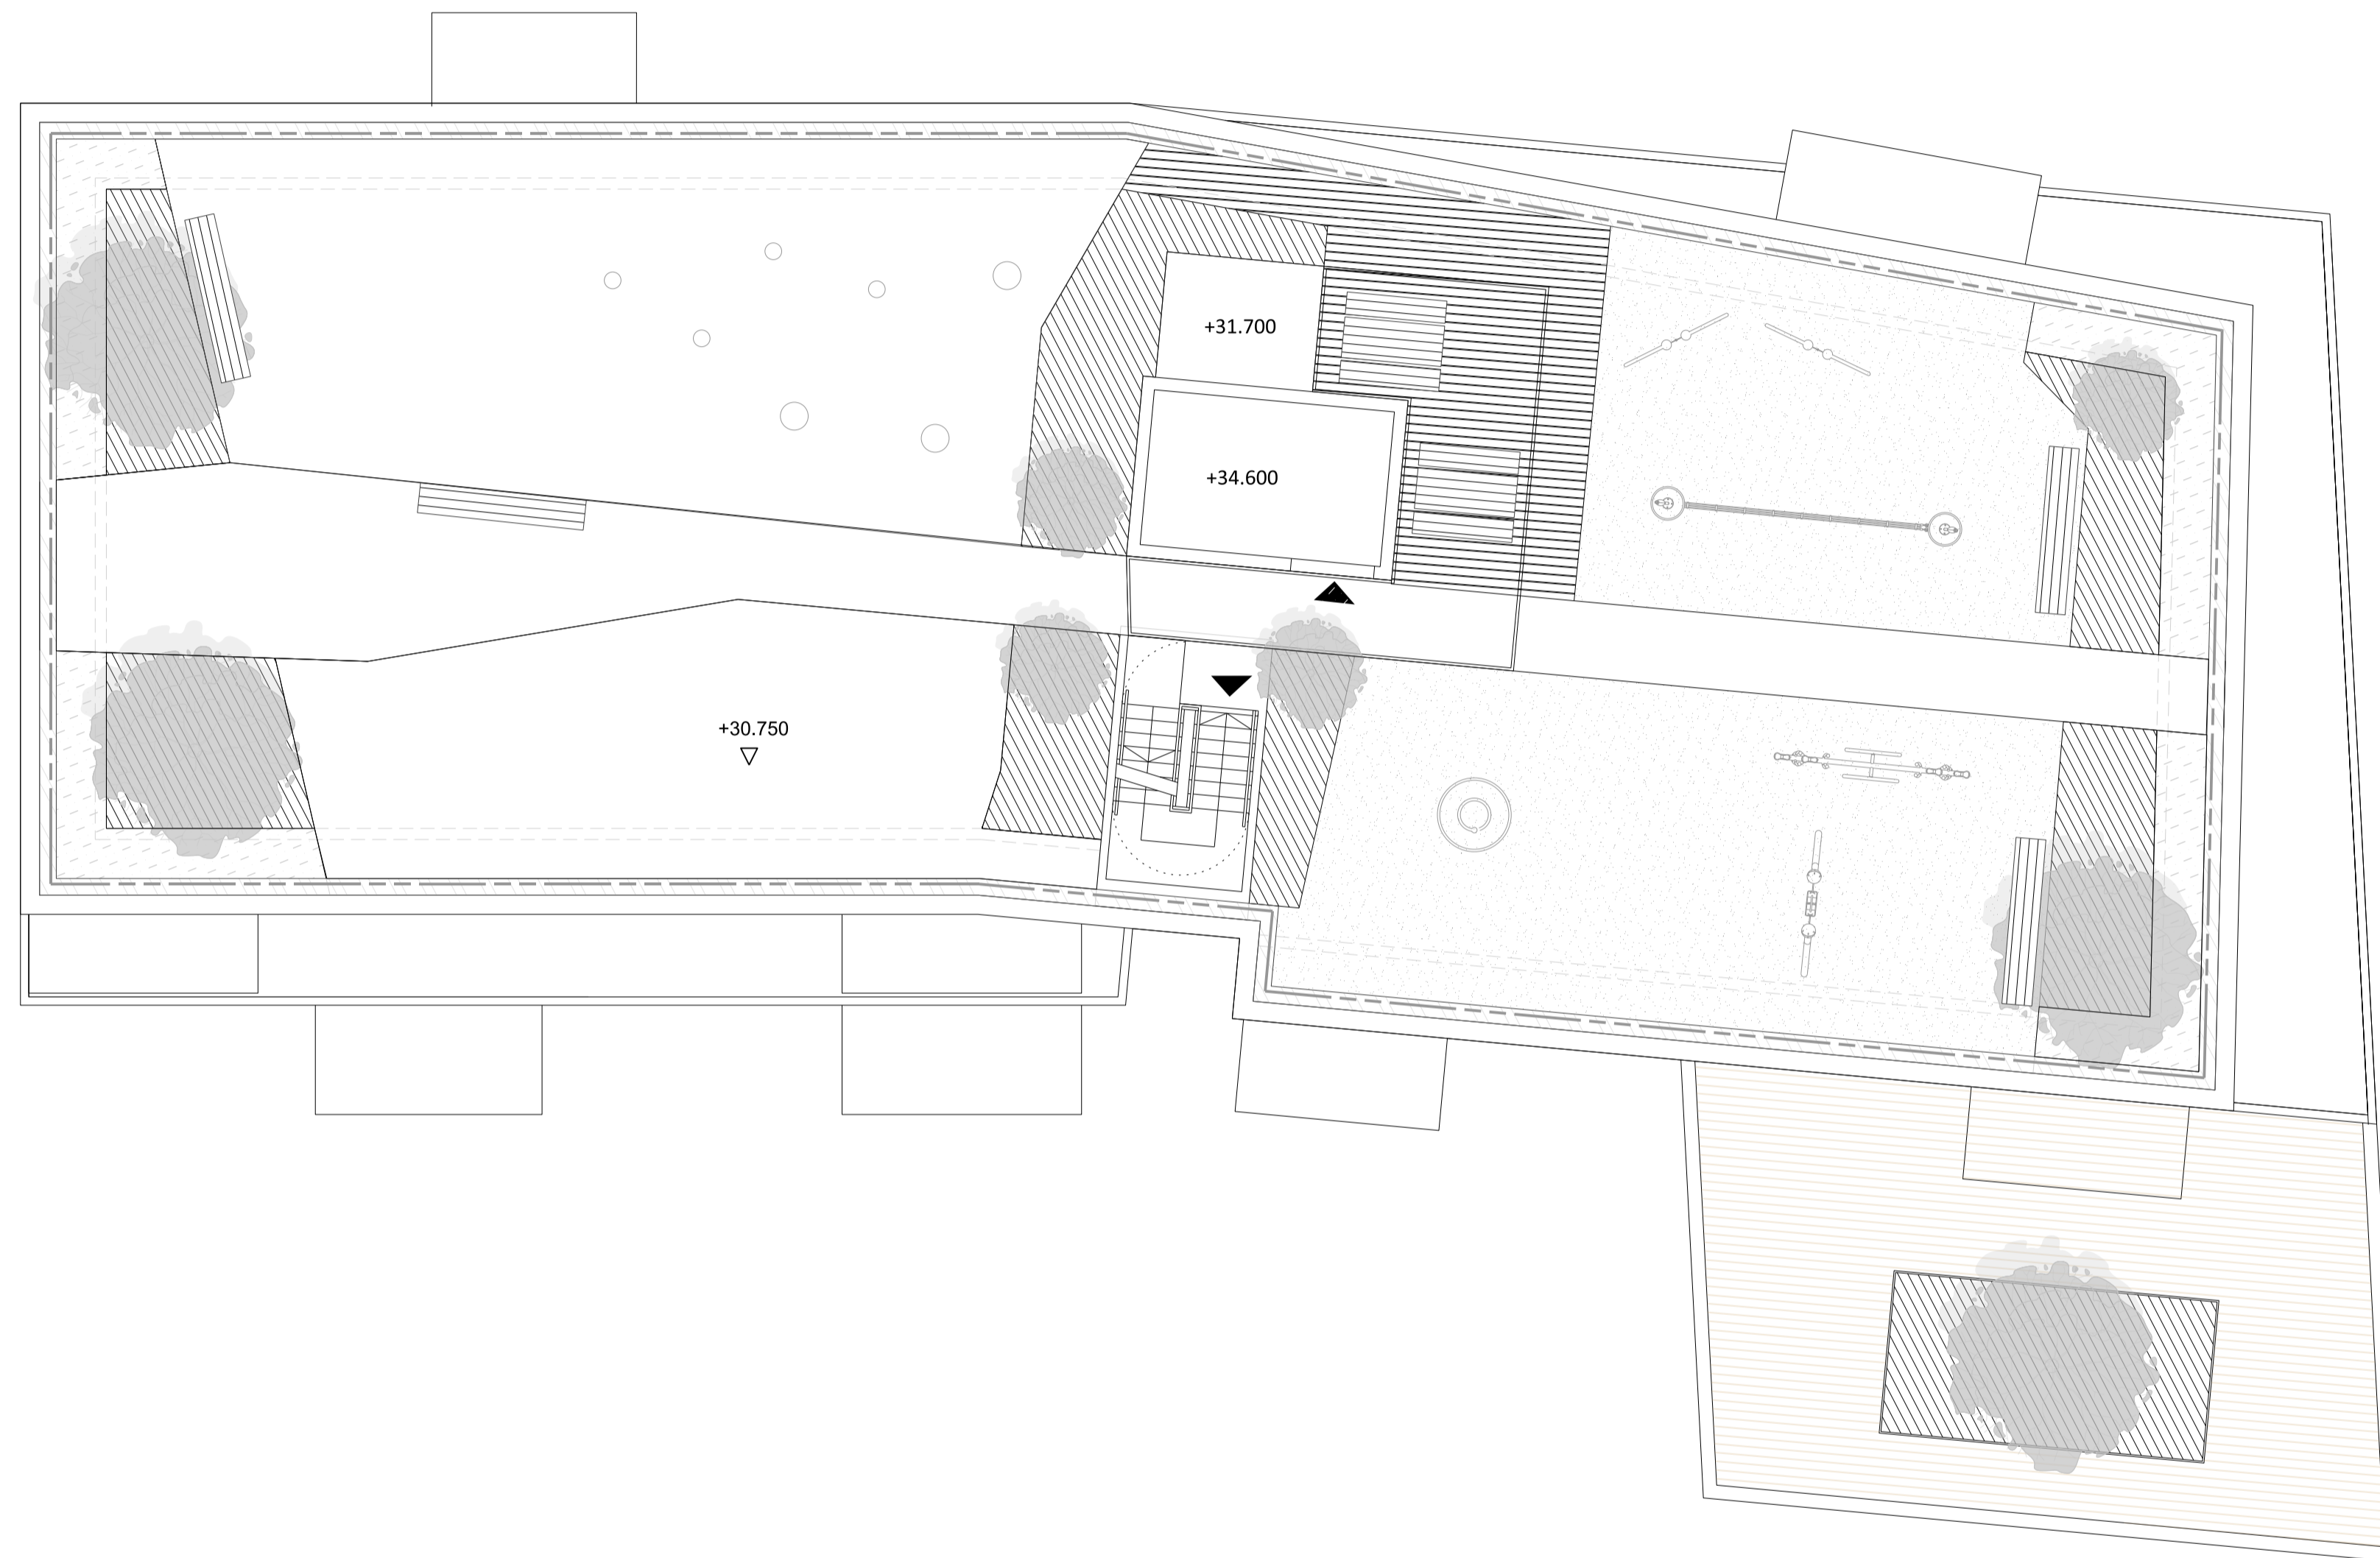


01 Level 10 - Roof plan  
Section 1

This drawing is copyright  
Do not scale off dimensions.  
All dimensions to be checked on site by contractor.  
Contractor to report any dimensional discrepancies,  
errors or omissions prior to commencing on site.

- NOTE:
- 1- All internal layouts and furnishings are shown for indicative purposes only.
  - 2- All landscape layouts are shown for indicative purposes only.

Rev	Date	Description
B	03/12/2018	Amendments as agreed with GLA
A	16/02/2018	Roof level amended

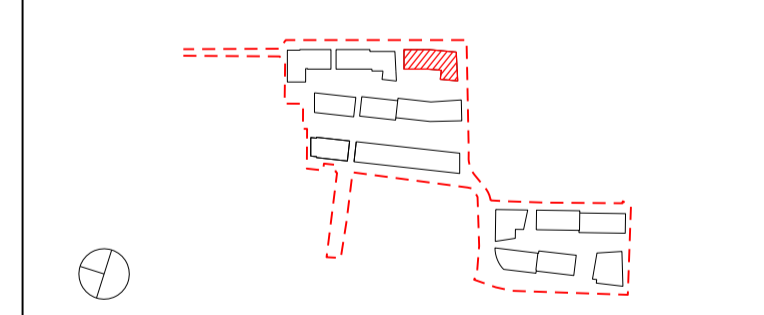

Project Title  
**CHARLTON RIVERSIDE - PHASE 1 - RS**

Drawing Title  
**Building C**  
**Plot A**  
**Apartment Layouts**  
**Roof**

Reason for Issue  
**Planning RS**

Status  
**For approval**

Job No	Scale	Date
10046	1:100 @ A1	DEC 2017

Drawing No	Revision
10046-A-DRG-C-G200-2030-PL-RS	B



**SimpsonHaugh**  
AND PARTNERS

<p>MANCHESTER Riverside, 4 Commercial St Manchester M13 4RG +44 (0)161 835 2345 www.simpsonhaugh.com</p>	<p>LONDON 5-8 Roberts Place London EC1R 9BB +44 (0)20 7549 4000 mail@simpsonhaugh.com</p>
--	---

This drawing is copyright.  
Do not scale off dimensions.  
All dimensions to be checked on site by contractor.  
Contractor to report any dimensional discrepancies,  
errors or omissions prior to commencing on site.

NOTE:  
1- All internal layouts and furnishings are shown for indicative purposes only.  
2- All landscape layouts are shown for indicative purposes only.


- Legend:**
- ① Brick
  - ② Double glazed unit
  - ③ Double glazed unit with operable window
  - ④ Metal Balustrade
  - ⑤ GRC
  - ⑥ Glass Balustrade

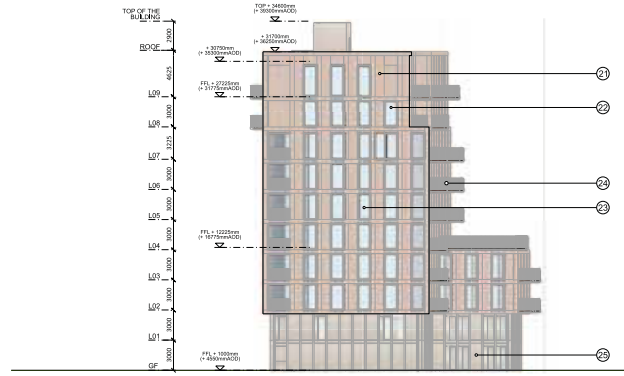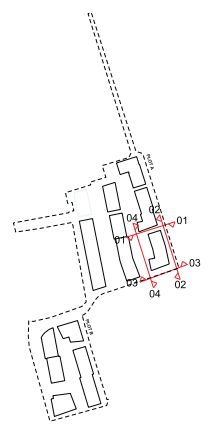

01 North Elevation  
Building C



02 East Elevation  
Building C

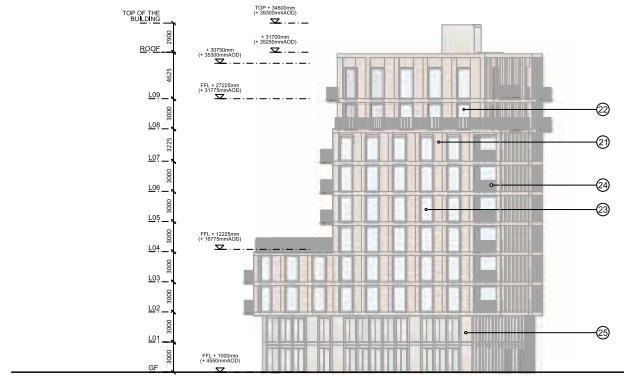

03 South Elevation  
Building C



04 West Elevation  
Building C

Rev	Date	Description
B	03/12/2018	Amendments as agreed with GLA
A	16/02/2018	Floor added and north facade amended



Project Title:  
**CHARLTON RIVERSIDE - PHASE 1 - RS**  
Drawing Title:  
**Building C  
Plot A  
Facade Elevation**

Reason for Issue: <b>Planning RS</b>			
Drawn: <b>For approval</b>			
10046	Scale: <b>1:250 @ A1</b>	Date: <b>DEC 2017</b>	
Drawing No: <b>10046-A-DRG-C-G200-4000-PL-RS</b>			Revision: <b>B</b>

**SimpsonHaugh  
AND PARTNERS**

MANCHESTER  
Simpson Haugh Commercial Bldg  
Manchester M15 4EG  
+44 (0)161 531 2345  
www.simpsonhaugh.com

LONDON  
2nd Floor, 14th Floor  
London EC1A 3BB  
+44 (0)20 7546 4000  
mail@simpsonhaugh.com