

- NOTES
- 1 The Contractor must check and confirm all dimensions
 - 2 All discrepancies must be reported and resolved by the Architect before works commence
 - 3 This drawing is not to be scaled
 - 4 All work and materials to be in accordance with current applicable Statutory Legislation and to comply with all relevant Codes of Practice and British Standards



- London Affordable Rent
- London Shared Ownership



Rev	Date
P4	30/01/19
P3	28/01/19
P2	01/10/18
P1	17/07/18

Rolfe Judd
 Architecture Planning Interiors
 Old Church Court, Claylands Road, The Oval, London SW8 1NZ
 T 020 7556 1500
 www.rolfe-judd.co.uk

Client
Hollybrook Limited


Project
Osiers Road

Drawing
Second Floor Plan


Scale Date Status
1:200 (A1) May 18 Planning

Job Number Drawing Number Revision
5865 T20P02 P4

This scale is 10cm in length when printed at the size indicated in the title block

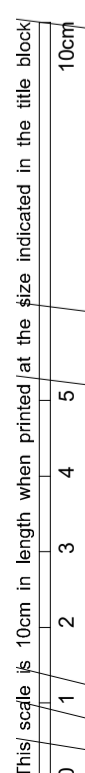

- Copyright Rolfe Judd Ltd
- NOTES
- 1 The Contractor must check and confirm all dimensions
 - 2 All discrepancies must be reported and resolved by the Architect before works commence
 - 3 This drawing is not to be scaled
 - 4 All work and materials to be in accordance with current applicable Statutory Legislation and to comply with all relevant Codes of Practice and British Standards

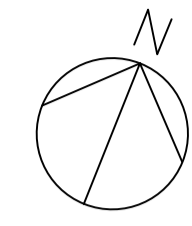

Rev	P3 Issued for Planning	30/01/19
	P2 Issued for Planning	28/01/19
	P1 Issued for Planning	17/07/18
		Date

Rolfe Judd
 Architecture Planning Interiors
 Old Church Court, Claylands Road, The Oval, London SW8 1NZ
 T 020 7556 1500
 www.rolfe-judd.co.uk

Client
Hollybrook Limited

Project
Osiers Road

Drawing
Third Floor Plan


Scale Date Status
1:200 (A1) May 18 Planning

Job Number Drawing Number Revision
5865 T20P03 P3

G:\5865\T_Series\T20\T20P03

This scale is 10cm in length when printed at the size indicated in the title block

- Copyright Rolfe Judd Ltd
- NOTES
- 1 The Contractor must check and confirm all dimensions
 - 2 All discrepancies must be reported and resolved by the Architect before works commence
 - 3 This drawing is not to be scaled
 - 4 All work and materials to be in accordance with current applicable Statutory Legislation and to comply with all relevant Codes of Practice and British Standards

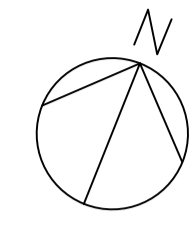

Rev	P3 Issued for Planning	30/01/19
	P2 Issued for Planning	28/01/19
	P1 Issued for Planning	17/07/18

Rolfe Judd
 Architecture Planning Interiors
 Old Church Court, Claylands Road, The Oval, London SW8 1NZ
 T 020 7556 1500
 www.rolfe-judd.co.uk

Client
Hollybrook Limited

Project
Osiers Road


Drawing
Fourth Floor Plan

Scale Date Status
1:200 (A1) May 18 Planning


Job Number Drawing Number Revision
5865 T20P04 P3

G:\5865T_Series\T20\T20P04


This scale is 10cm in length when printed at the size indicated in the title block

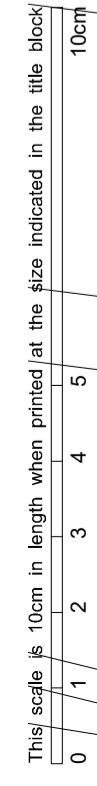

- Copyright Rolfe Judd Ltd
- NOTES
- 1 The Contractor must check and confirm all dimensions
 - 2 All discrepancies must be reported and resolved by the Architect before works commence
 - 3 This drawing is not to be scaled
 - 4 All work and materials to be in accordance with current applicable Statutory Legislation and to comply with all relevant Codes of Practice and British Standards

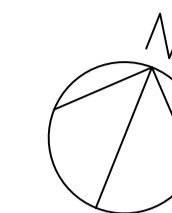

This scale is 10cm in length when printed at the size indicated in the title block

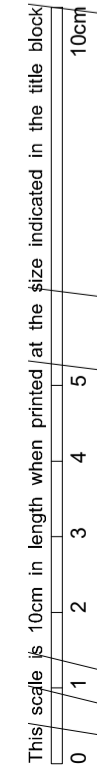

OSIERS ROAD

P4	Issued for Planning	30/01/19
P3	Issued for Planning	28/01/19
P2	Issued for Information	06/12/18
P1	Issued for Planning	17/07/18
Rev		Date

Rolfe Judd

Architecture Planning Interiors
 Old Church Court, Claylands Road, The Oval, London SW8 1NZ
 T 020 7556 1500
 www.rolfe-judd.co.uk

Client
Hollybrook Limited

Project
Osiers Road


Drawing
Fifth Floor Plan

Scale Date Status
1:200 (A1) May 18 Planning

Job Number Drawing Number Revision
5865 T20P05 P4

G:\5865T_Series\T20\T20P05

- Copyright Rolfe Judd Ltd
- NOTES
- 1 The Contractor must check and confirm all dimensions
 - 2 All discrepancies must be reported and resolved by the Architect before works commence
 - 3 This drawing is not to be scaled
 - 4 All work and materials to be in accordance with current applicable Statutory Legislation and to comply with all relevant Codes of Practice and British Standards

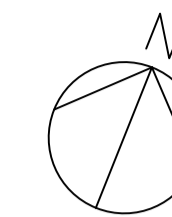

Rev	Date
P6	25/04/19
P5	30/01/19
P4	28/01/19
P3	06/12/18
P2	19/07/18
P1	17/07/18

Rev Date

Rolfe Judd

Architecture Planning Interiors
 Old Church Court, Claylands Road, The Oval, London SW8 1NZ
 T 020 7556 1500
 www.rolfe-judd.co.uk

Client
Hollybrook Limited

Project
Osiers Road

Drawing
Sixth Floor Plan


Scale Date Status
1:200 (A1) May 18 Planning

Job Number Drawing Number Revision
5865 T20P06 P6

G:\5865T_Series\T20\T20P06

This scale of 10cm in length when printed at the size indicated in the title block

- Copyright Rolfe Judd Ltd
- NOTES
- 1 The Contractor must check and confirm all dimensions
 - 2 All discrepancies must be reported and resolved by the Architect before works commence
 - 3 This drawing is not to be scaled
 - 4 All work and materials to be in accordance with current applicable Statutory Legislation and to comply with all relevant Codes of Practice and British Standards

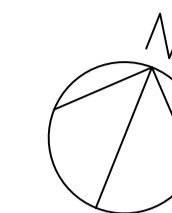

Rev	Date
P5	30/01/19
P4	28/01/19
P3	06/12/18
P2	19/07/18
P1	17/07/18

Rev Date

Rolfe Judd

Architecture Planning Interiors
 Old Church Court, Claylands Road, The Oval, London SW8 1NZ
 T 020 7556 1500
 www.rolfe-judd.co.uk

Client
Hollybrook Limited

Project
Osiers Road

Drawing
Seventh Floor Plan


Scale Date Status
1:200 (A1) May 18 Planning

Job Number Drawing Number Revision
5865 T20P07 P5

G:\5865T_Series\T20\T20P07

This scale is 10cm in length when printed at the size indicated in the title block

- NOTES
- 1 The Contractor must check and confirm all dimensions
 - 2 All discrepancies must be reported and resolved by the Architect before works commence
 - 3 This drawing is not to be scaled
 - 4 All work and materials to be in accordance with current applicable Statutory Legislation and to comply with all relevant Codes of Practice and British Standards

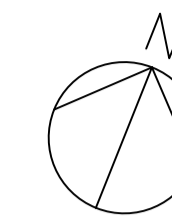

This scale is 1/20m in length when printed at the size indicated in the title block

Rev	Date	Description
P6	30/01/19	Issued for Planning
P5	28/01/19	Issued for Planning
F4	06/12/18	Issued for Information
P3	01/10/18	Issued for Planning
P2	19/07/18	Issued for Planning
P1	17/07/18	Issued for Planning

Rolfe Judd

Architecture Planning Interiors
 Old Church Court, Claylands Road, The Oval, London SW8 1NZ
 T 020 7556 1500
 www.rolfe-judd.co.uk

Client
Hollybrook Limited


Project
Osiers Road

Drawing
Eight Floor Plan


Scale Date Status
1:200 (A1) May 18 Planning

Job Number Drawing Number Revision
5865 T20P08 P6

- Copyright Rolfe Judd Ltd
- NOTES
- 1 The Contractor must check and confirm all dimensions
 - 2 All discrepancies must be reported and resolved by the Architect before works commence
 - 3 This drawing is not to be scaled
 - 4 All work and materials to be in accordance with current applicable Statutory Legislation and to comply with all relevant Codes of Practice and British Standards

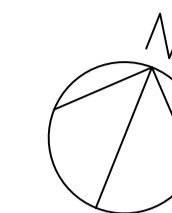

This scale is 10cm in length when printed at the size indicated in the title block

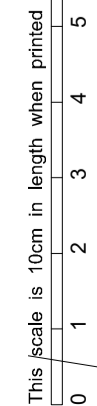

Rev	Date
P6	30/01/19
P5	28/01/19
P4	06/12/18
P3	01/10/18
P2	19/07/18
P1	17/07/18

Rev Date

Rolfe Judd

Architecture Planning Interiors
 Old Church Court, Claylands Road, The Oval, London SW8 1NZ
 T 020 7556 1500
 www.rolfe-judd.co.uk

Client
Hollybrook Limited

Project
Osiers Road



Drawing
Ninth Floor Plan

Scale Date Status
1:200 (A1) May 18 Planning

Job Number Drawing Number Revision
5865 T20P09 P6

G:\5865T_Series\T20T20P09

- Copyright Rolfe Judd Ltd
- NOTES
- 1 The Contractor must check and confirm all dimensions
 - 2 All discrepancies must be reported and resolved by the Architect before works commence
 - 3 This drawing is not to be scaled
 - 4 All work and materials to be in accordance with current applicable Statutory Legislation and to comply with all relevant Codes of Practice and British Standards

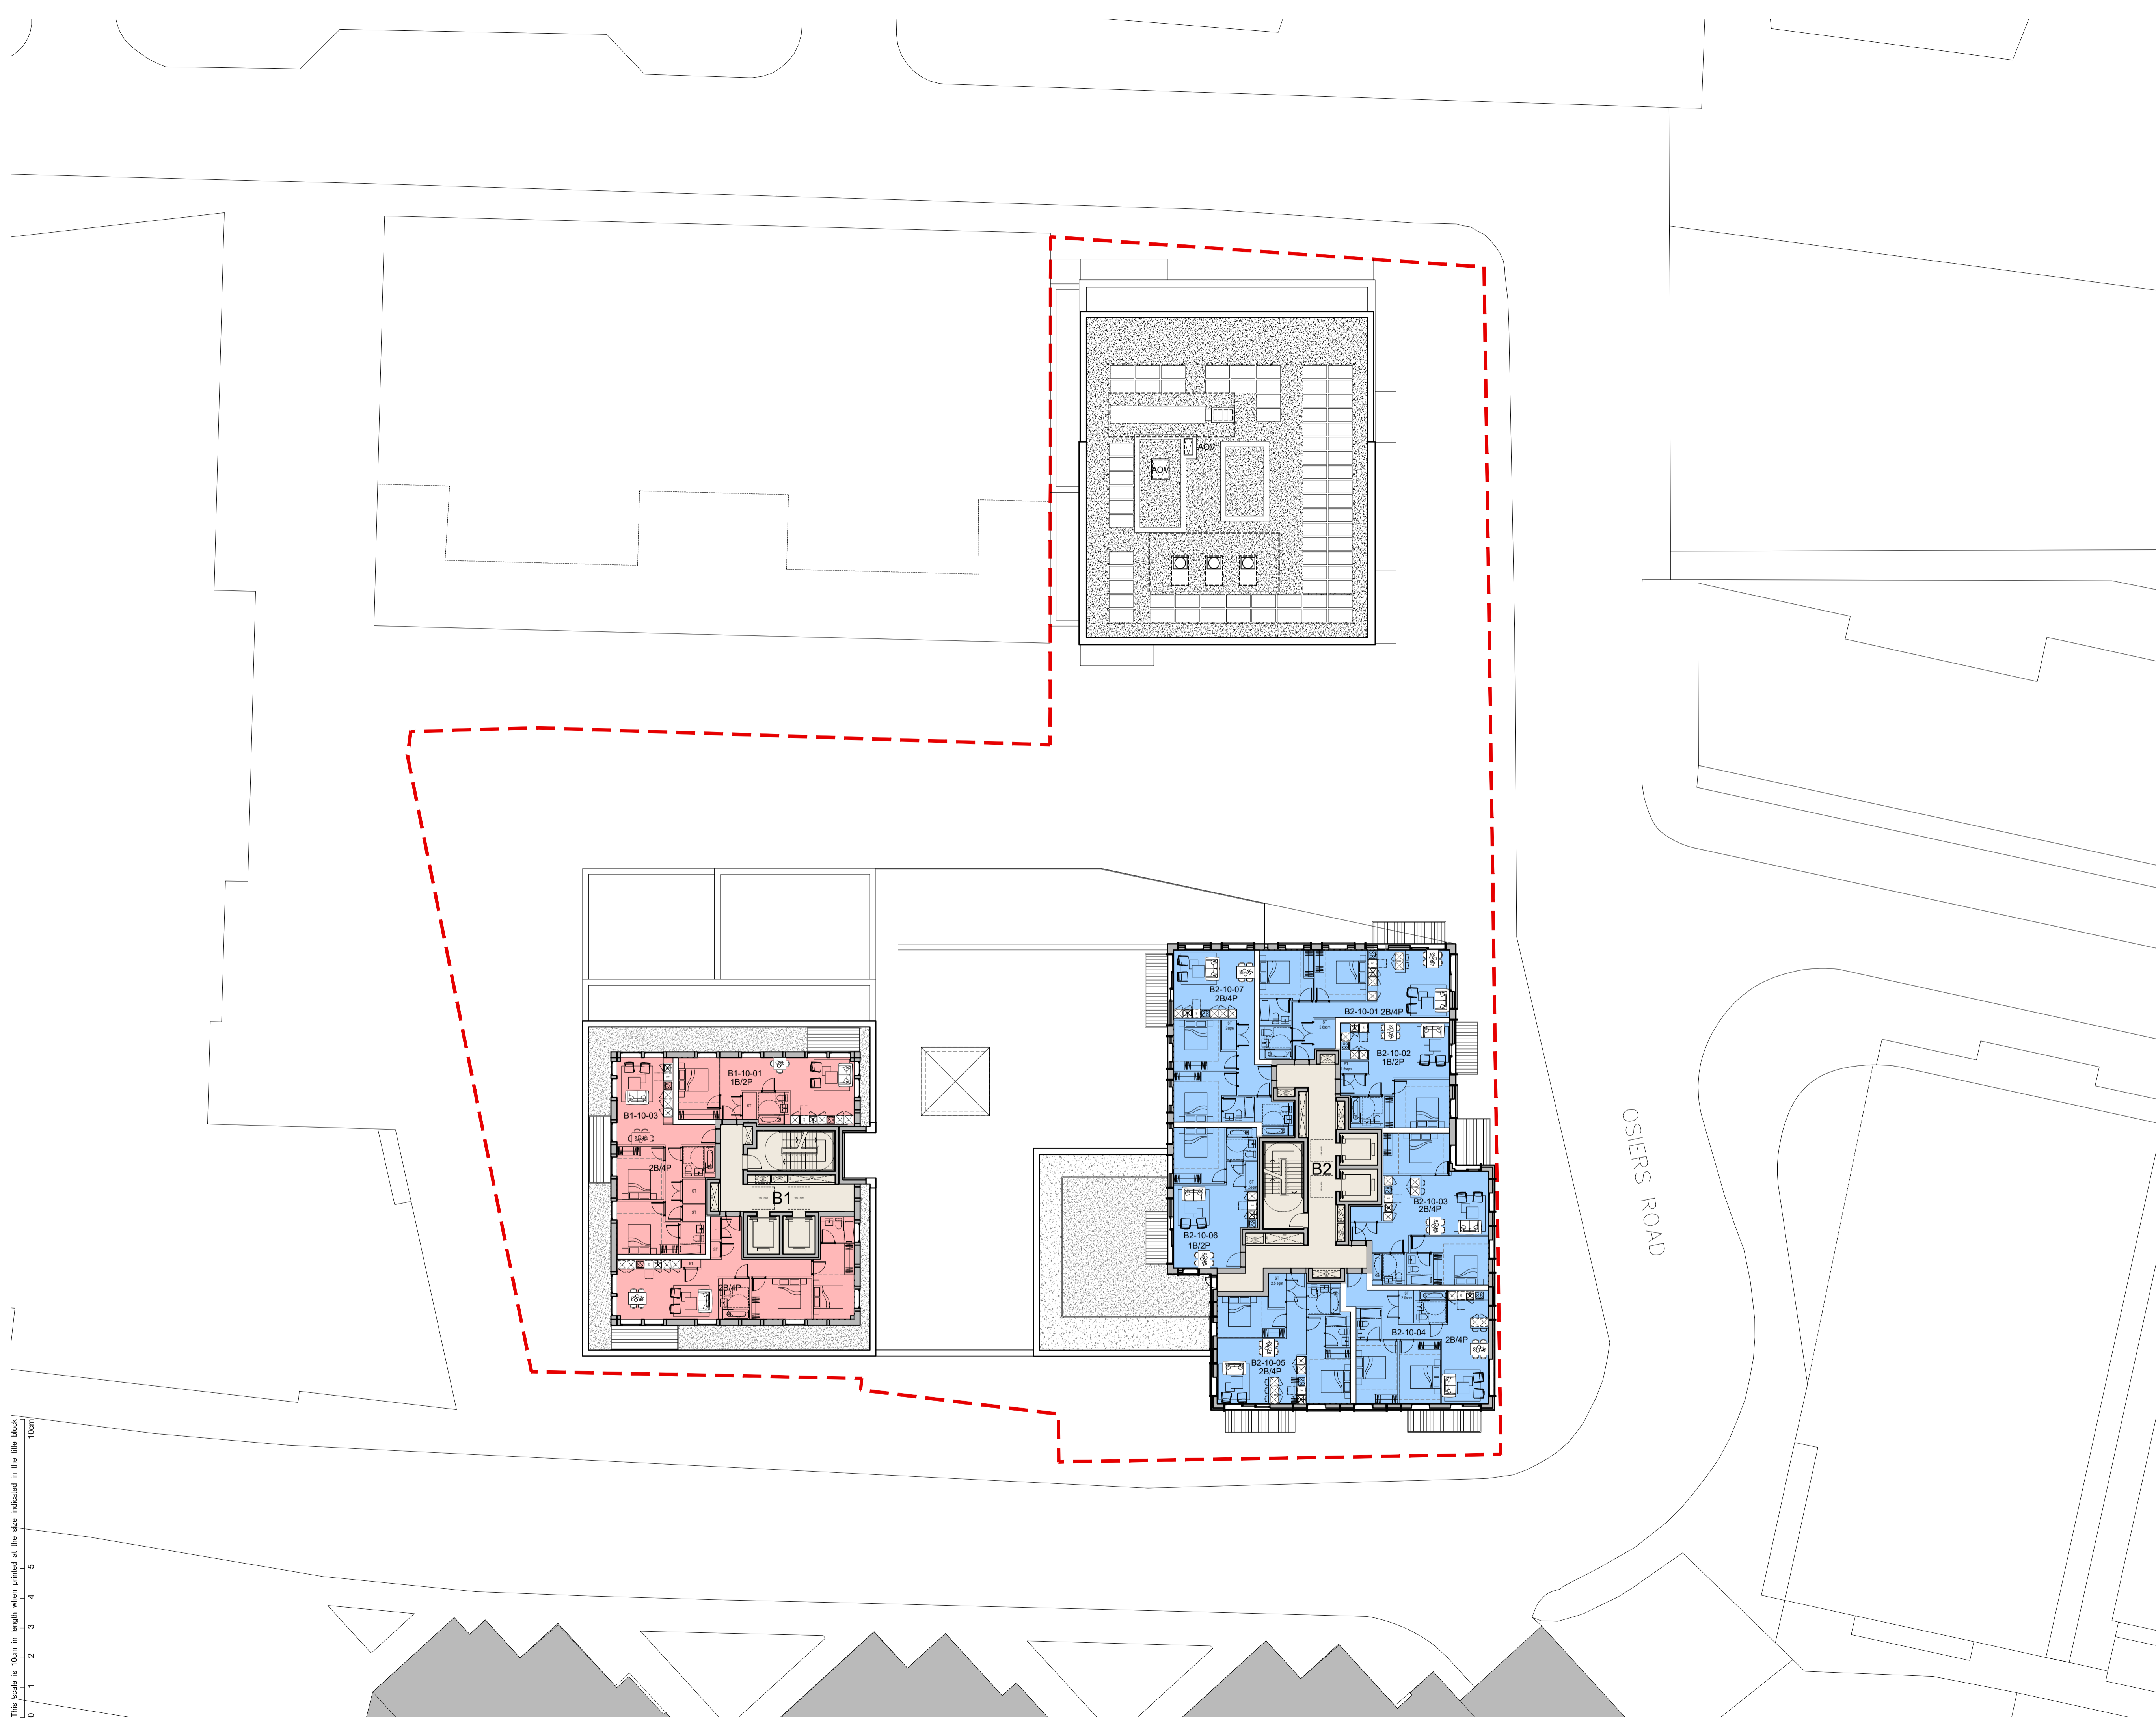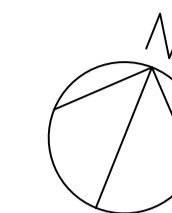

This scale is 10cm in length when printed at the size indicated in the title block



Rev	Date	Status
P5	30/01/19	Issued for Planning
P4	28/01/19	Issued for Planning
P3	06/12/18	Issued for Information
P2	01/10/18	Issued for Planning
P1	17/07/18	Issued for Planning

Rolfe Judd
 Architecture Planning Interiors
 Old Church Court, Claylands Road, The Oval, London SW8 1NZ
 T 020 7556 1500
 www.rolfe-judd.co.uk

Client
Hollybrook Limited

Project
Osiers Road



Drawing
Tenth Floor Plan

Scale Date Status
1:200 (A1) May 18 Planning


Job Number Drawing Number Revision
5865 T20P10 P5

G:\5865T_Series\T20\T20P10

- NOTES
- 1 The Contractor must check and confirm all dimensions
 - 2 All discrepancies must be reported and resolved by the Architect before works commence
 - 3 This drawing is not to be scaled
 - 4 All work and materials to be in accordance with current applicable Statutory Legislation and to comply with all relevant Codes of Practice and British Standards

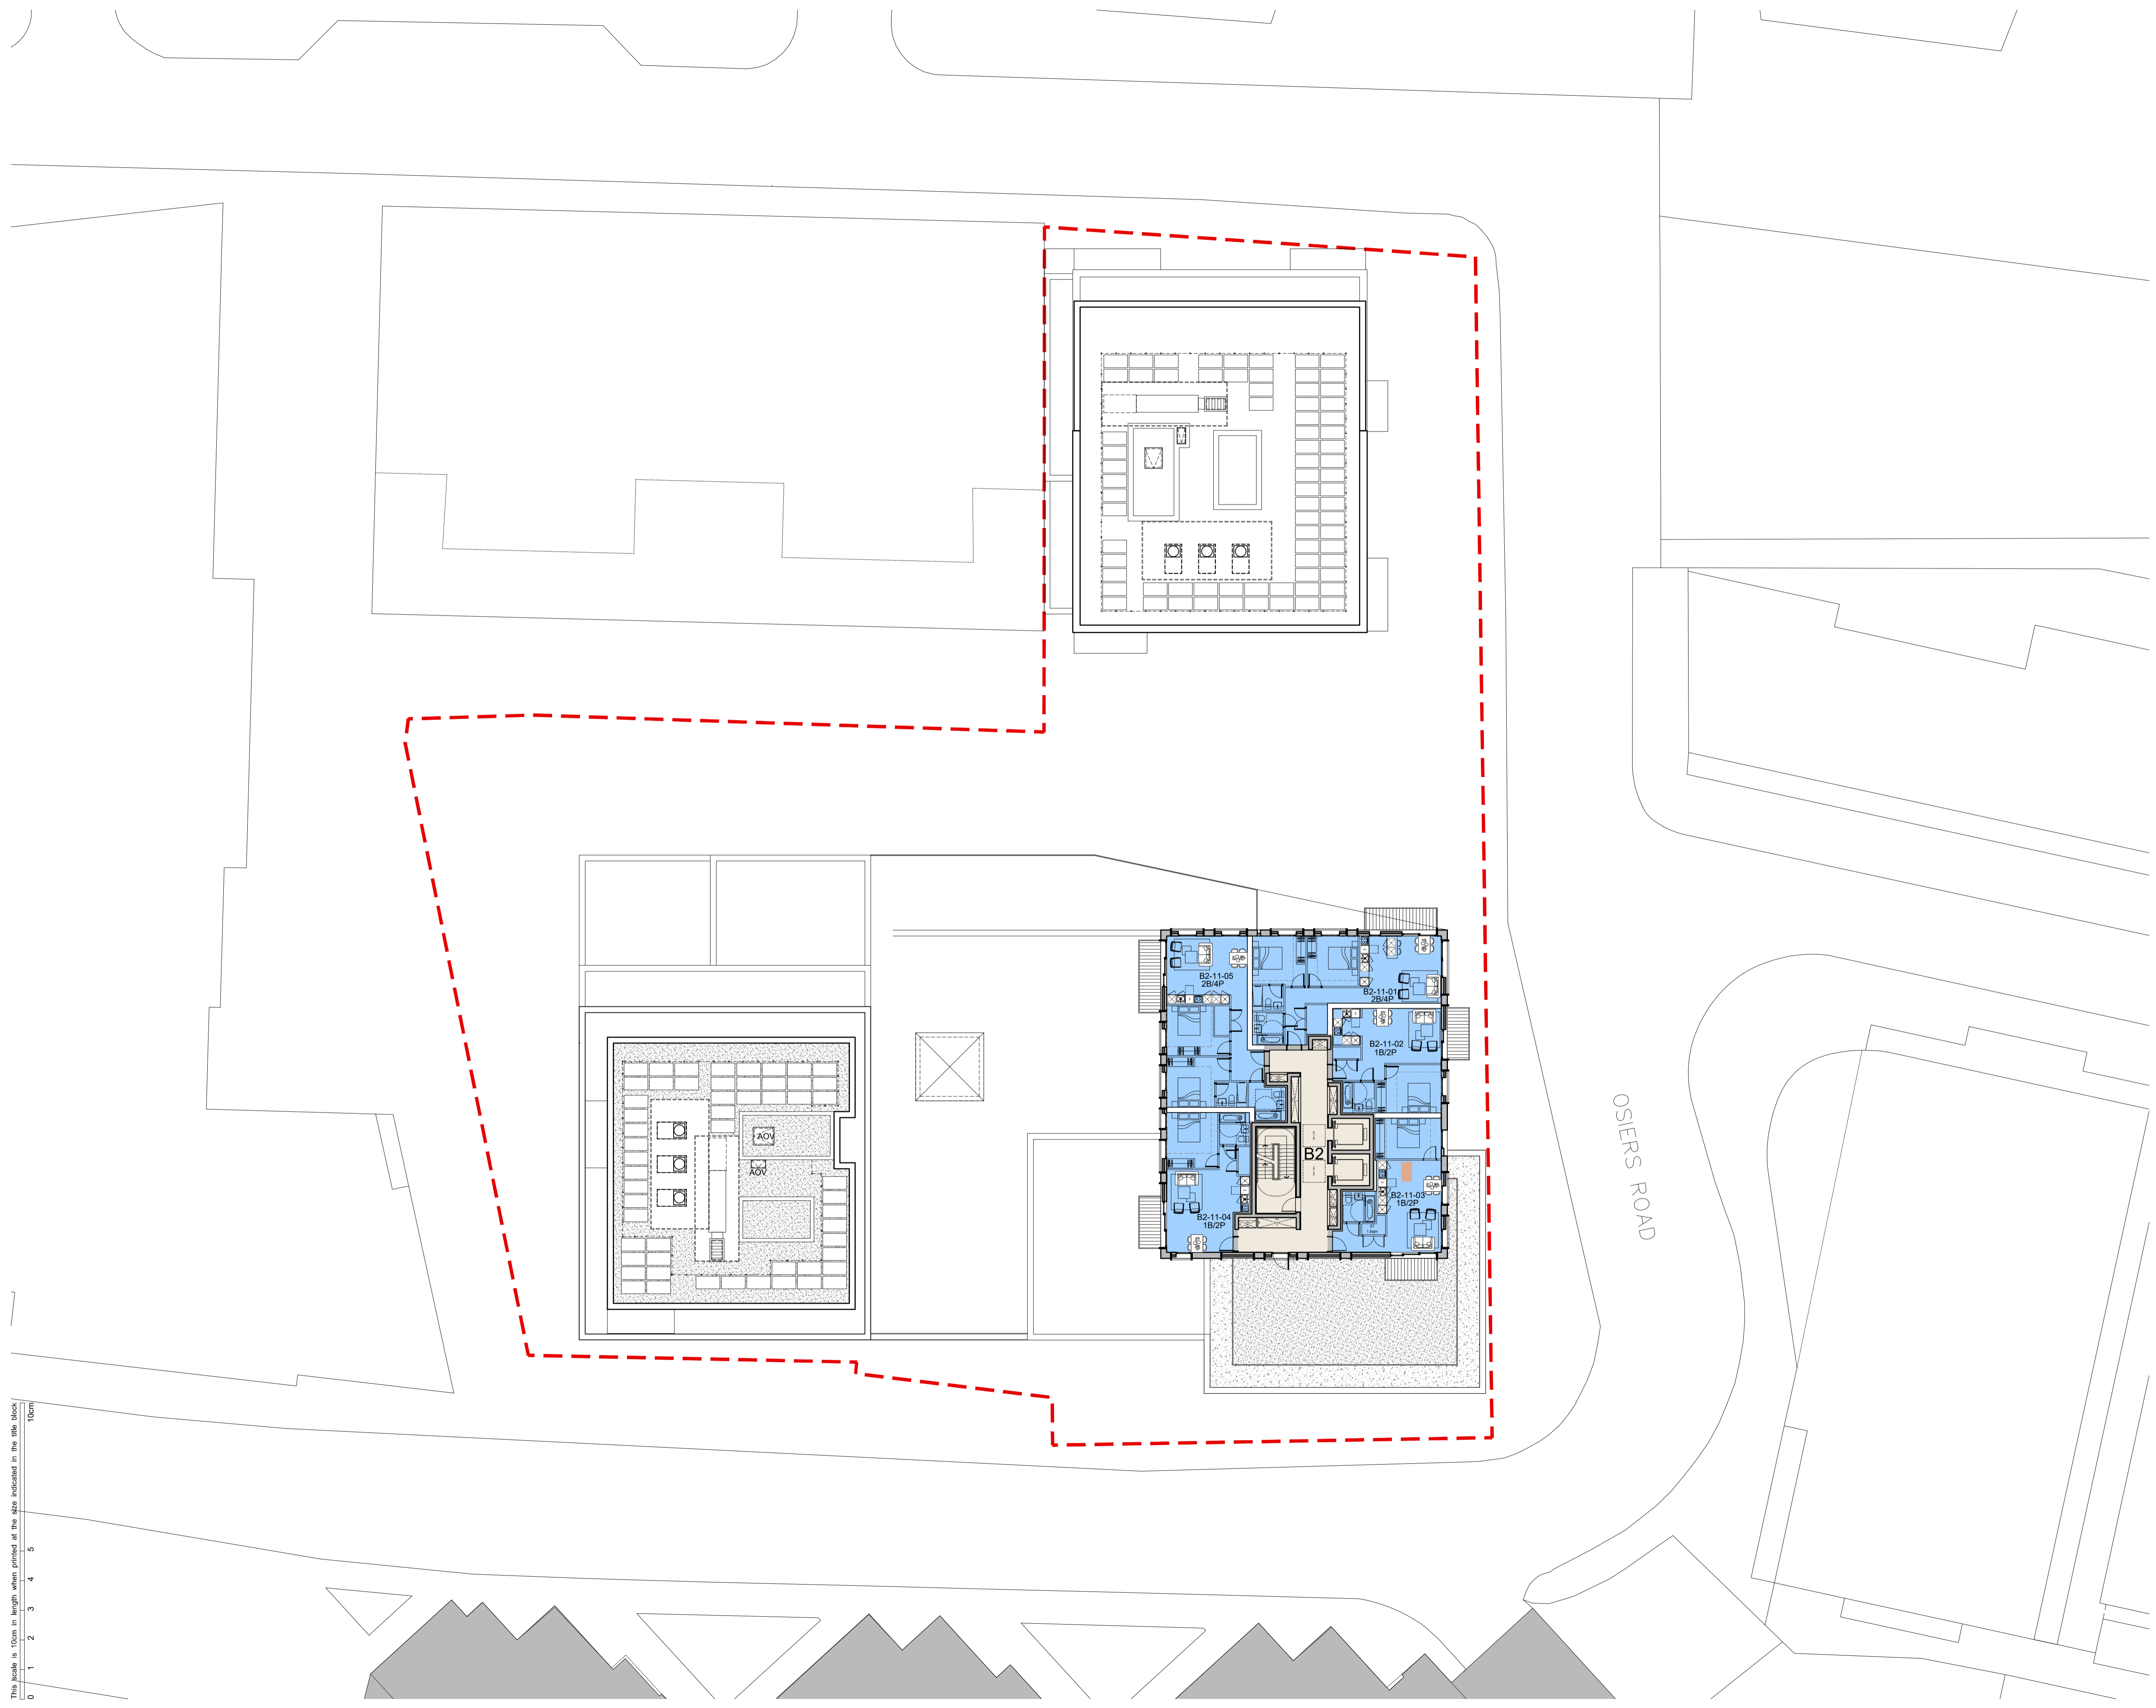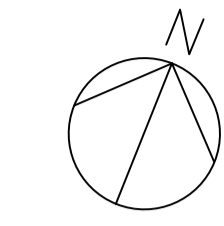

This scale is 10cm in length when printed at the size indicated in the title block

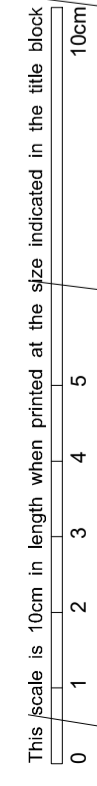

Rev	Date
P4	30/01/19
P3	28/01/19
P2	19/07/18
P1	17/07/18

Rolfe Judd
 Architecture Planning Interiors
 Old Church Court, Claylands Road, The Oval, London SW8 1NZ
 T 020 7556 1500
 www.rolfe-judd.co.uk

Client
Hollybrook Limited


Project
Osiers Road

Drawing
Eleventh Floor Plan

Scale	Date	Status
1:200 (A1)	Sep 18	Planning
Job Number	Drawing Number	Revision
5865	T20P11	P4

G:\5865T_Series\T20T20P11

- Copyright Rolfe Judd Ltd
- NOTES
- 1 The Contractor must check and confirm all dimensions
 - 2 All discrepancies must be reported and resolved by the Architect before works commence
 - 3 This drawing is not to be scaled
 - 4 All work and materials to be in accordance with current applicable Statutory Legislation and to comply with all relevant Codes of Practice and British Standards

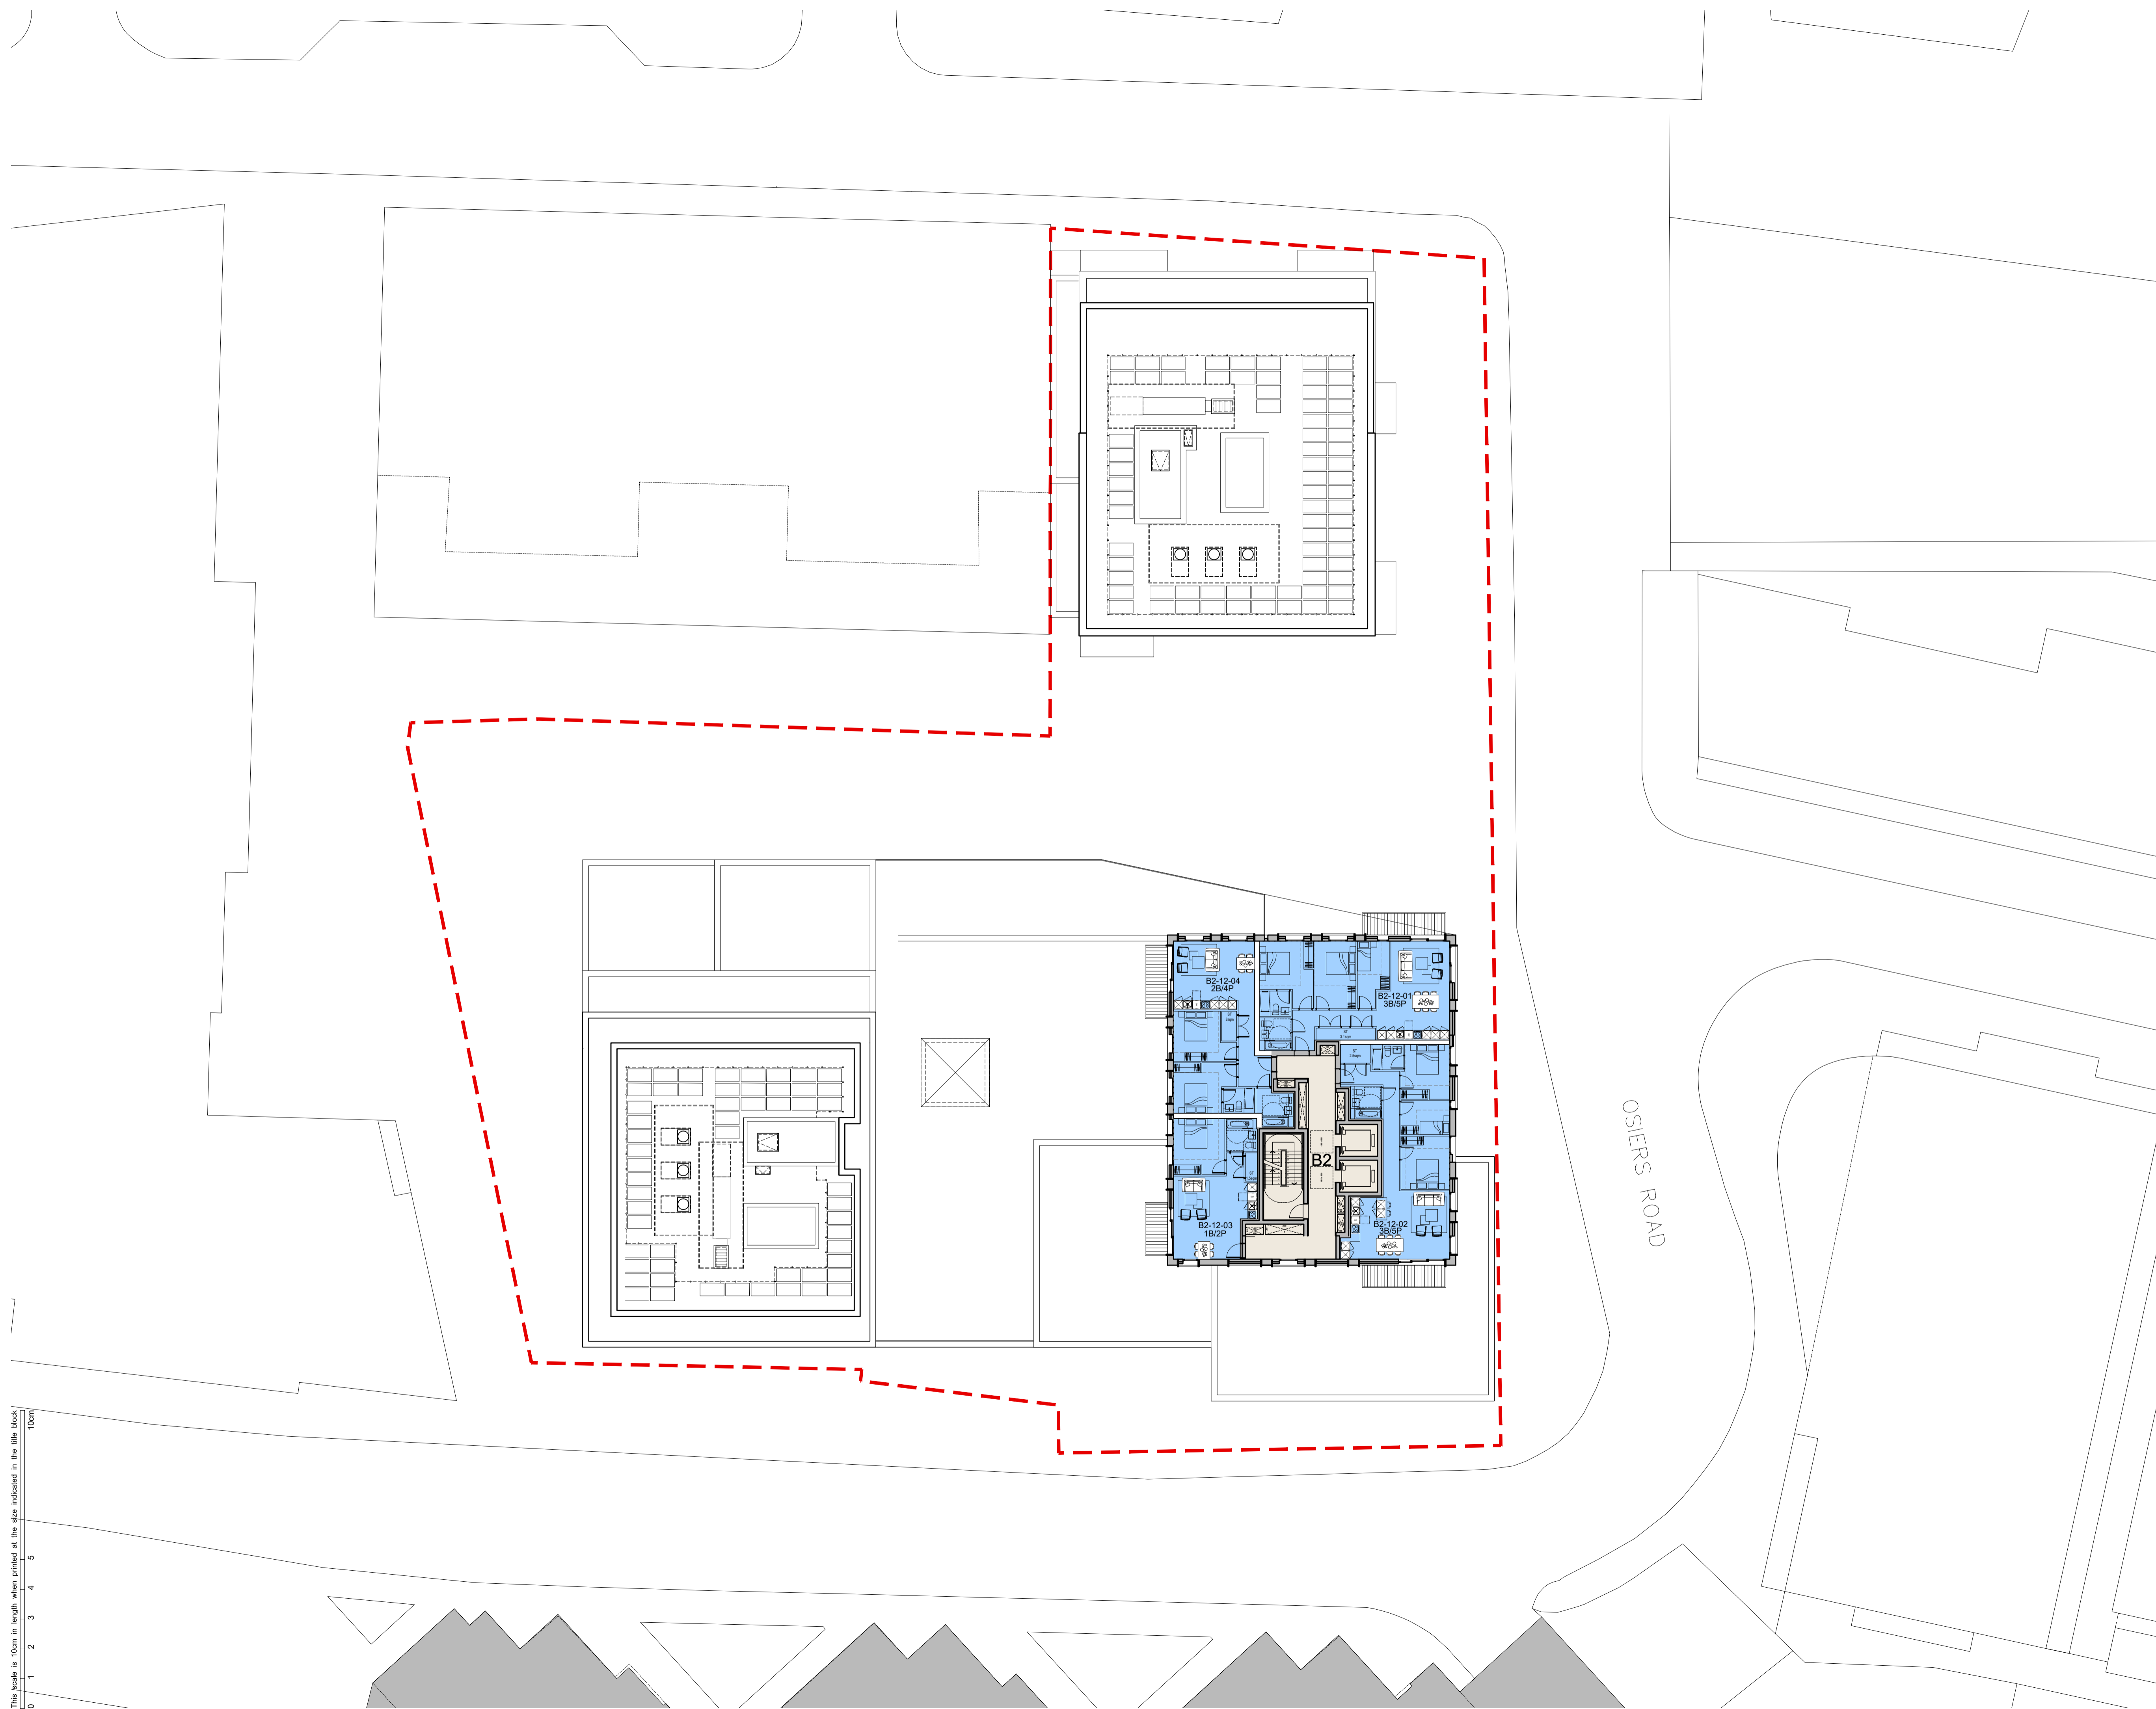

This scale is 10cm in length when printed at the size indicated in the title block



Rev	Date
P4	30/01/19
P3	28/01/19
P2	19/07/18
P1	17/07/18

Rolfe Judd
 Architecture Planning Interiors
 Old Church Court, Claylands Road, The Oval, London SW8 1NZ
 T 020 7556 1500
 www.rolfe-judd.co.uk

Client
Hollybrook Limited

Project
Osiers Road



Drawing
Twelfth Floor Plan

Scale Date Status
1:200 (A1) May 18 Planning


Job Number Drawing Number Revision
5865 T20P12 P4

G:\5865T_Series\T20\T20P12

- NOTES
- 1 The Contractor must check and confirm all dimensions
 - 2 All discrepancies must be reported and resolved by the Architect before works commence
 - 3 This drawing is not to be scaled
 - 4 All work and materials to be in accordance with current applicable Statutory Legislation and to comply with all relevant Codes of Practice and British Standards

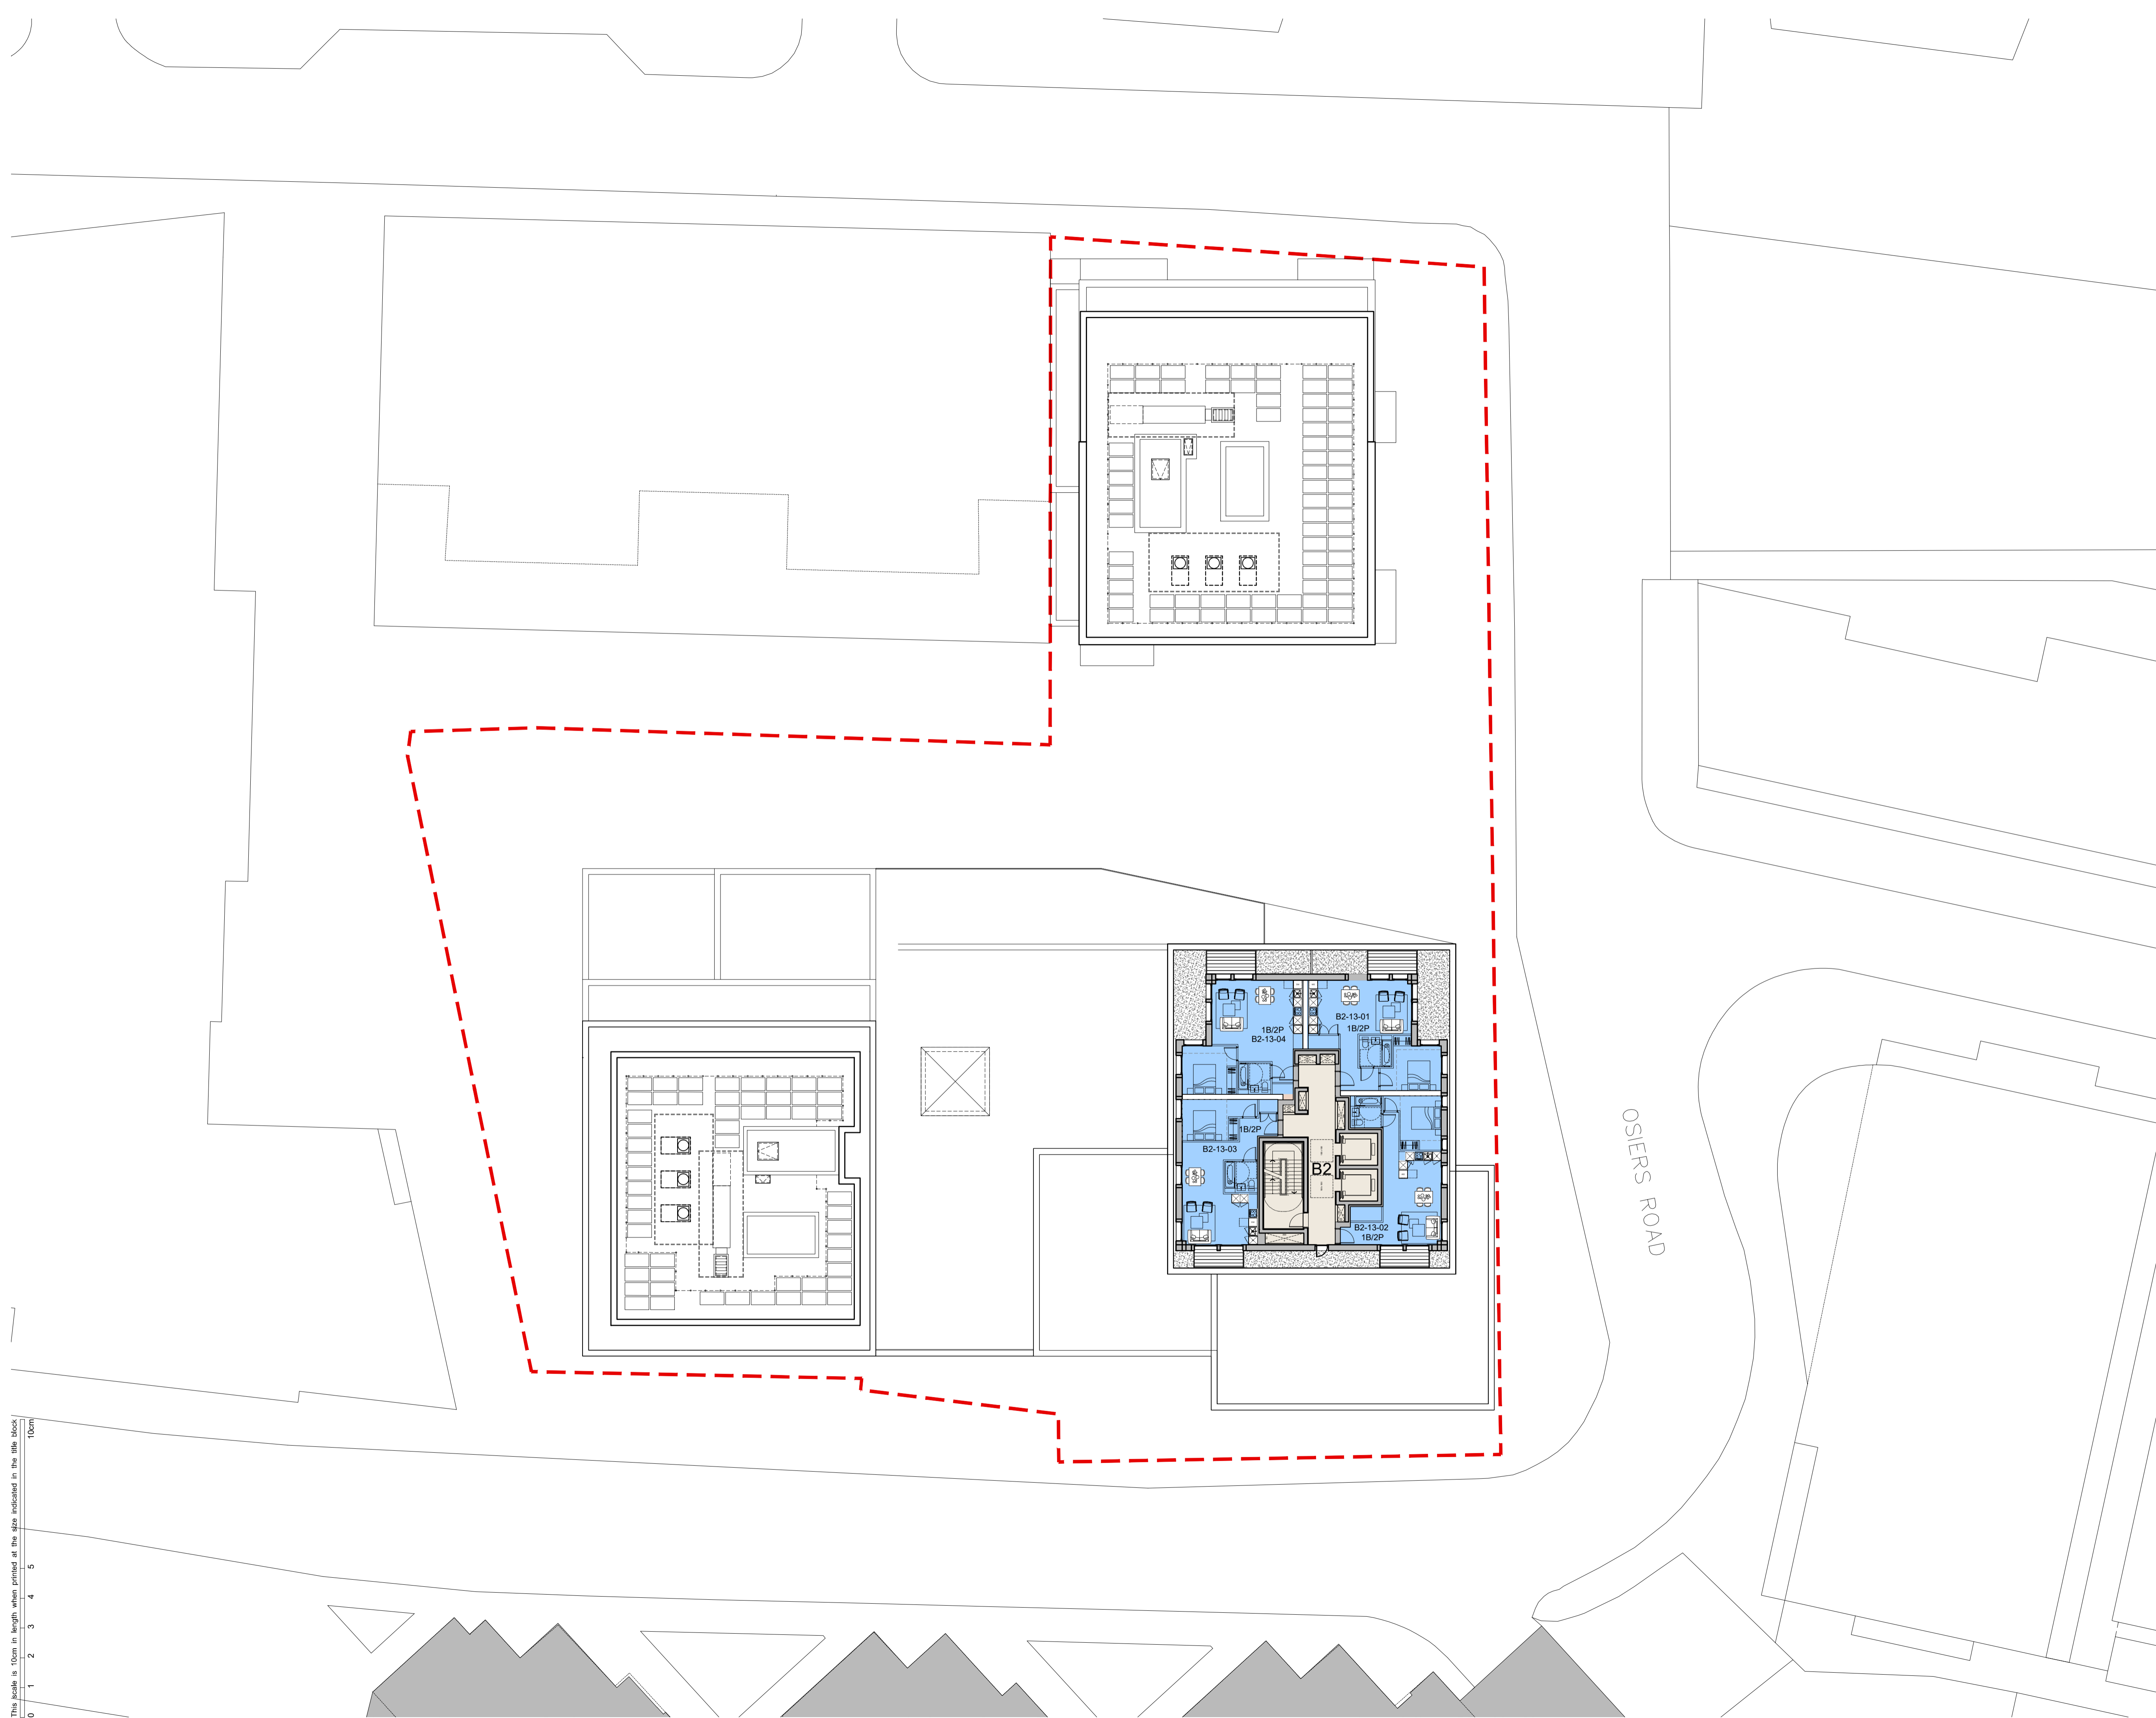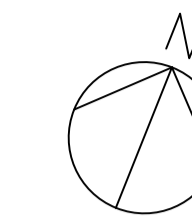

This scale is 10cm in length when printed at the size indicated in the title block

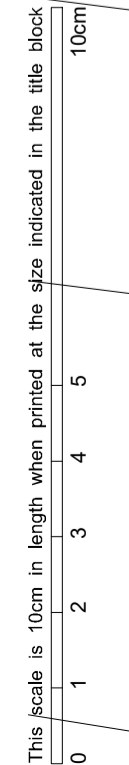

Rev	Date	Description
P5	30/01/19	Issued for Planning
P4	28/01/19	Issued for Planning
P3	01/10/18	Issued for Planning
P2	19/07/18	Issued for Planning
P1	17/07/18	Issued for Planning

Rev _____ Date _____

Rolfe Judd

Architecture Planning Interiors
 Old Church Court, Claylands Road, The Oval, London SW8 1NZ
 T 020 7556 1500
 www.rolfe-judd.co.uk

Client
Hollybrook Limited

Project
Osiers Road



Drawing
Thirteenth Floor Plan

Scale Date Status
1:200 (A1) May 18 Planning

Job Number Drawing Number Revision
5865 T20P13 P5

G:\5865T_Series\T20\T20P13

- Copyright Rolfe Judd Ltd
- NOTES
- 1 The Contractor must check and confirm all dimensions
 - 2 All discrepancies must be reported and resolved by the Architect before works commence
 - 3 This drawing is not to be scaled
 - 4 All work and materials to be in accordance with current applicable Statutory Legislation and to comply with all relevant Codes of Practice and British Standards

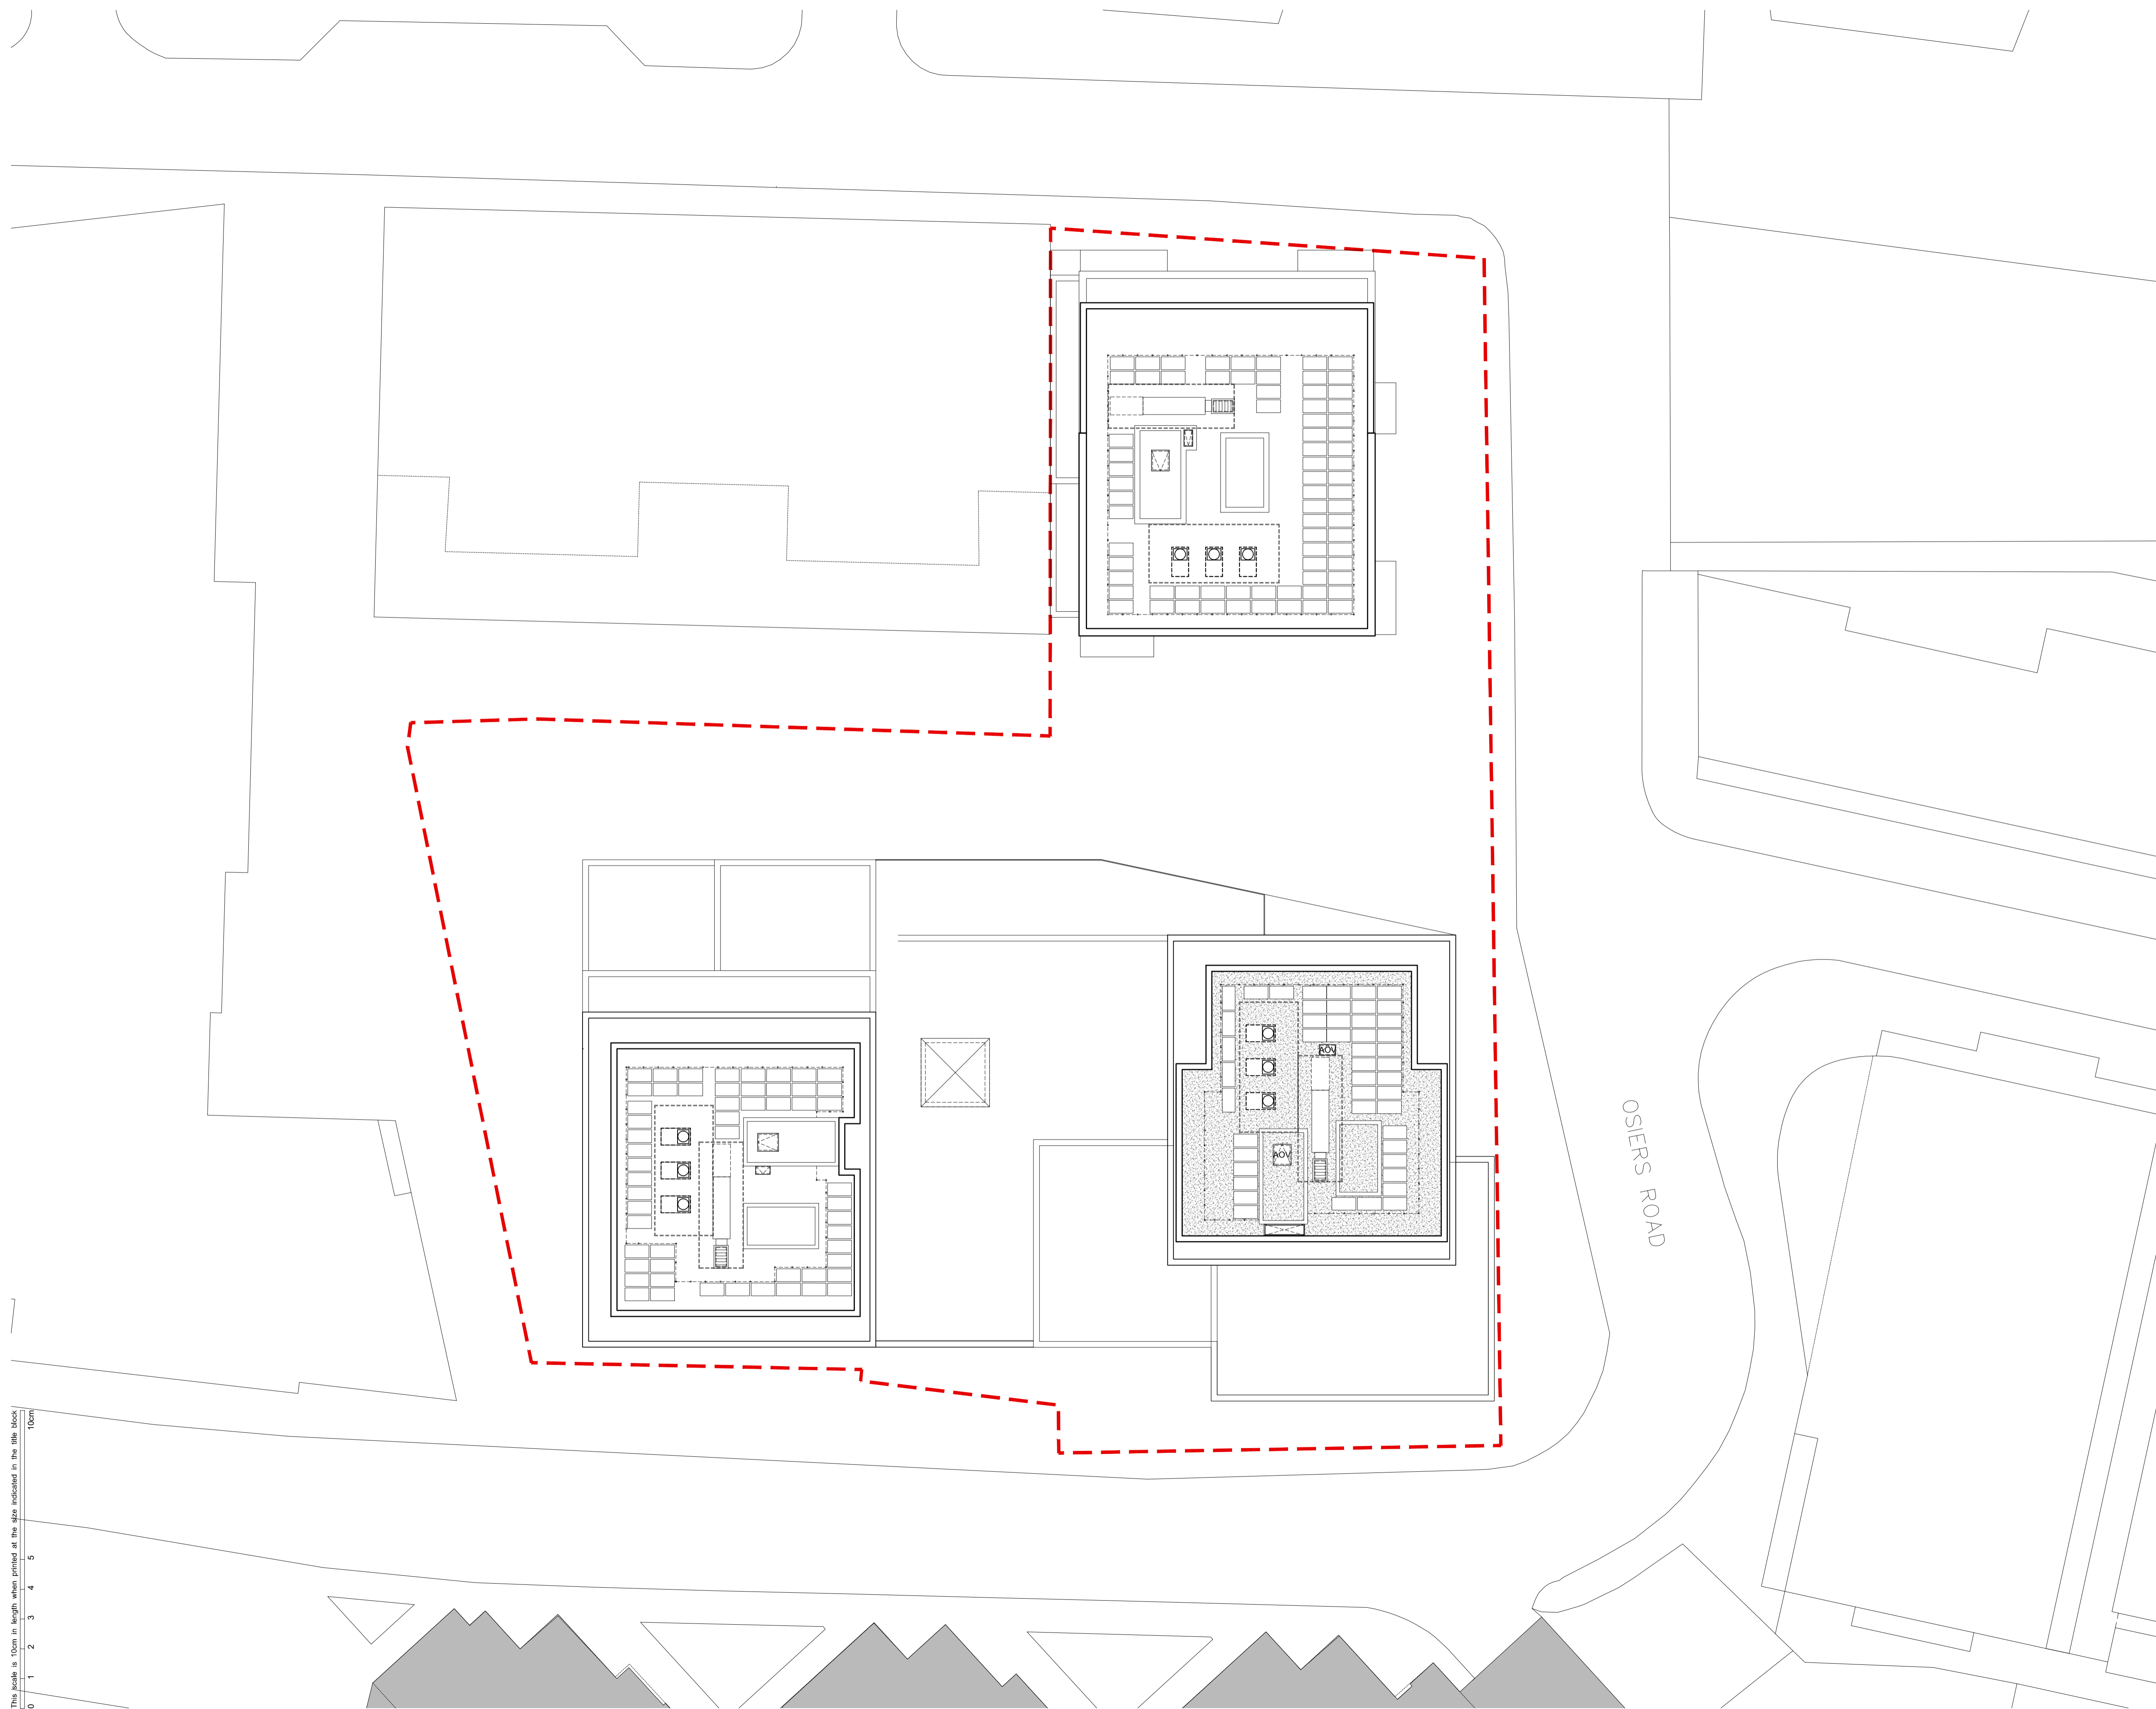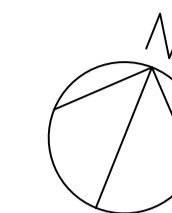

This scale is 10cm in length when printed at the size indicated in the title block



OSIERS ROAD

Rev	Date
P4	30/01/19
P3	28/01/19
P2	19/07/18
P1	17/07/18

Rolfe Judd
 Architecture Planning Interiors
 Old Church Court, Claylands Road, The Oval, London SW8 1NZ
 T 020 7556 1500
 www.rolfe-judd.co.uk

Client
Hollybrook Limited

Project
Osiers Road

Drawing
Roof Floor Plan

Scale	Date	Status
1:200 (A1)	May 18	Planning
Job Number	Drawing Number	Revision
5865	T20P14	P4

G:\5865T_Series\T20\T20P14