



Z:\17198\_ABERFELDY VILLAGE MASTERPLAN\DRAWINGS\STAGE 2\_PLANNING UPDATE\_JOLLYS GREEN\_MARCH 2022\AVL-LDA-SBX-XX-XX-DR-L-0201.DWG

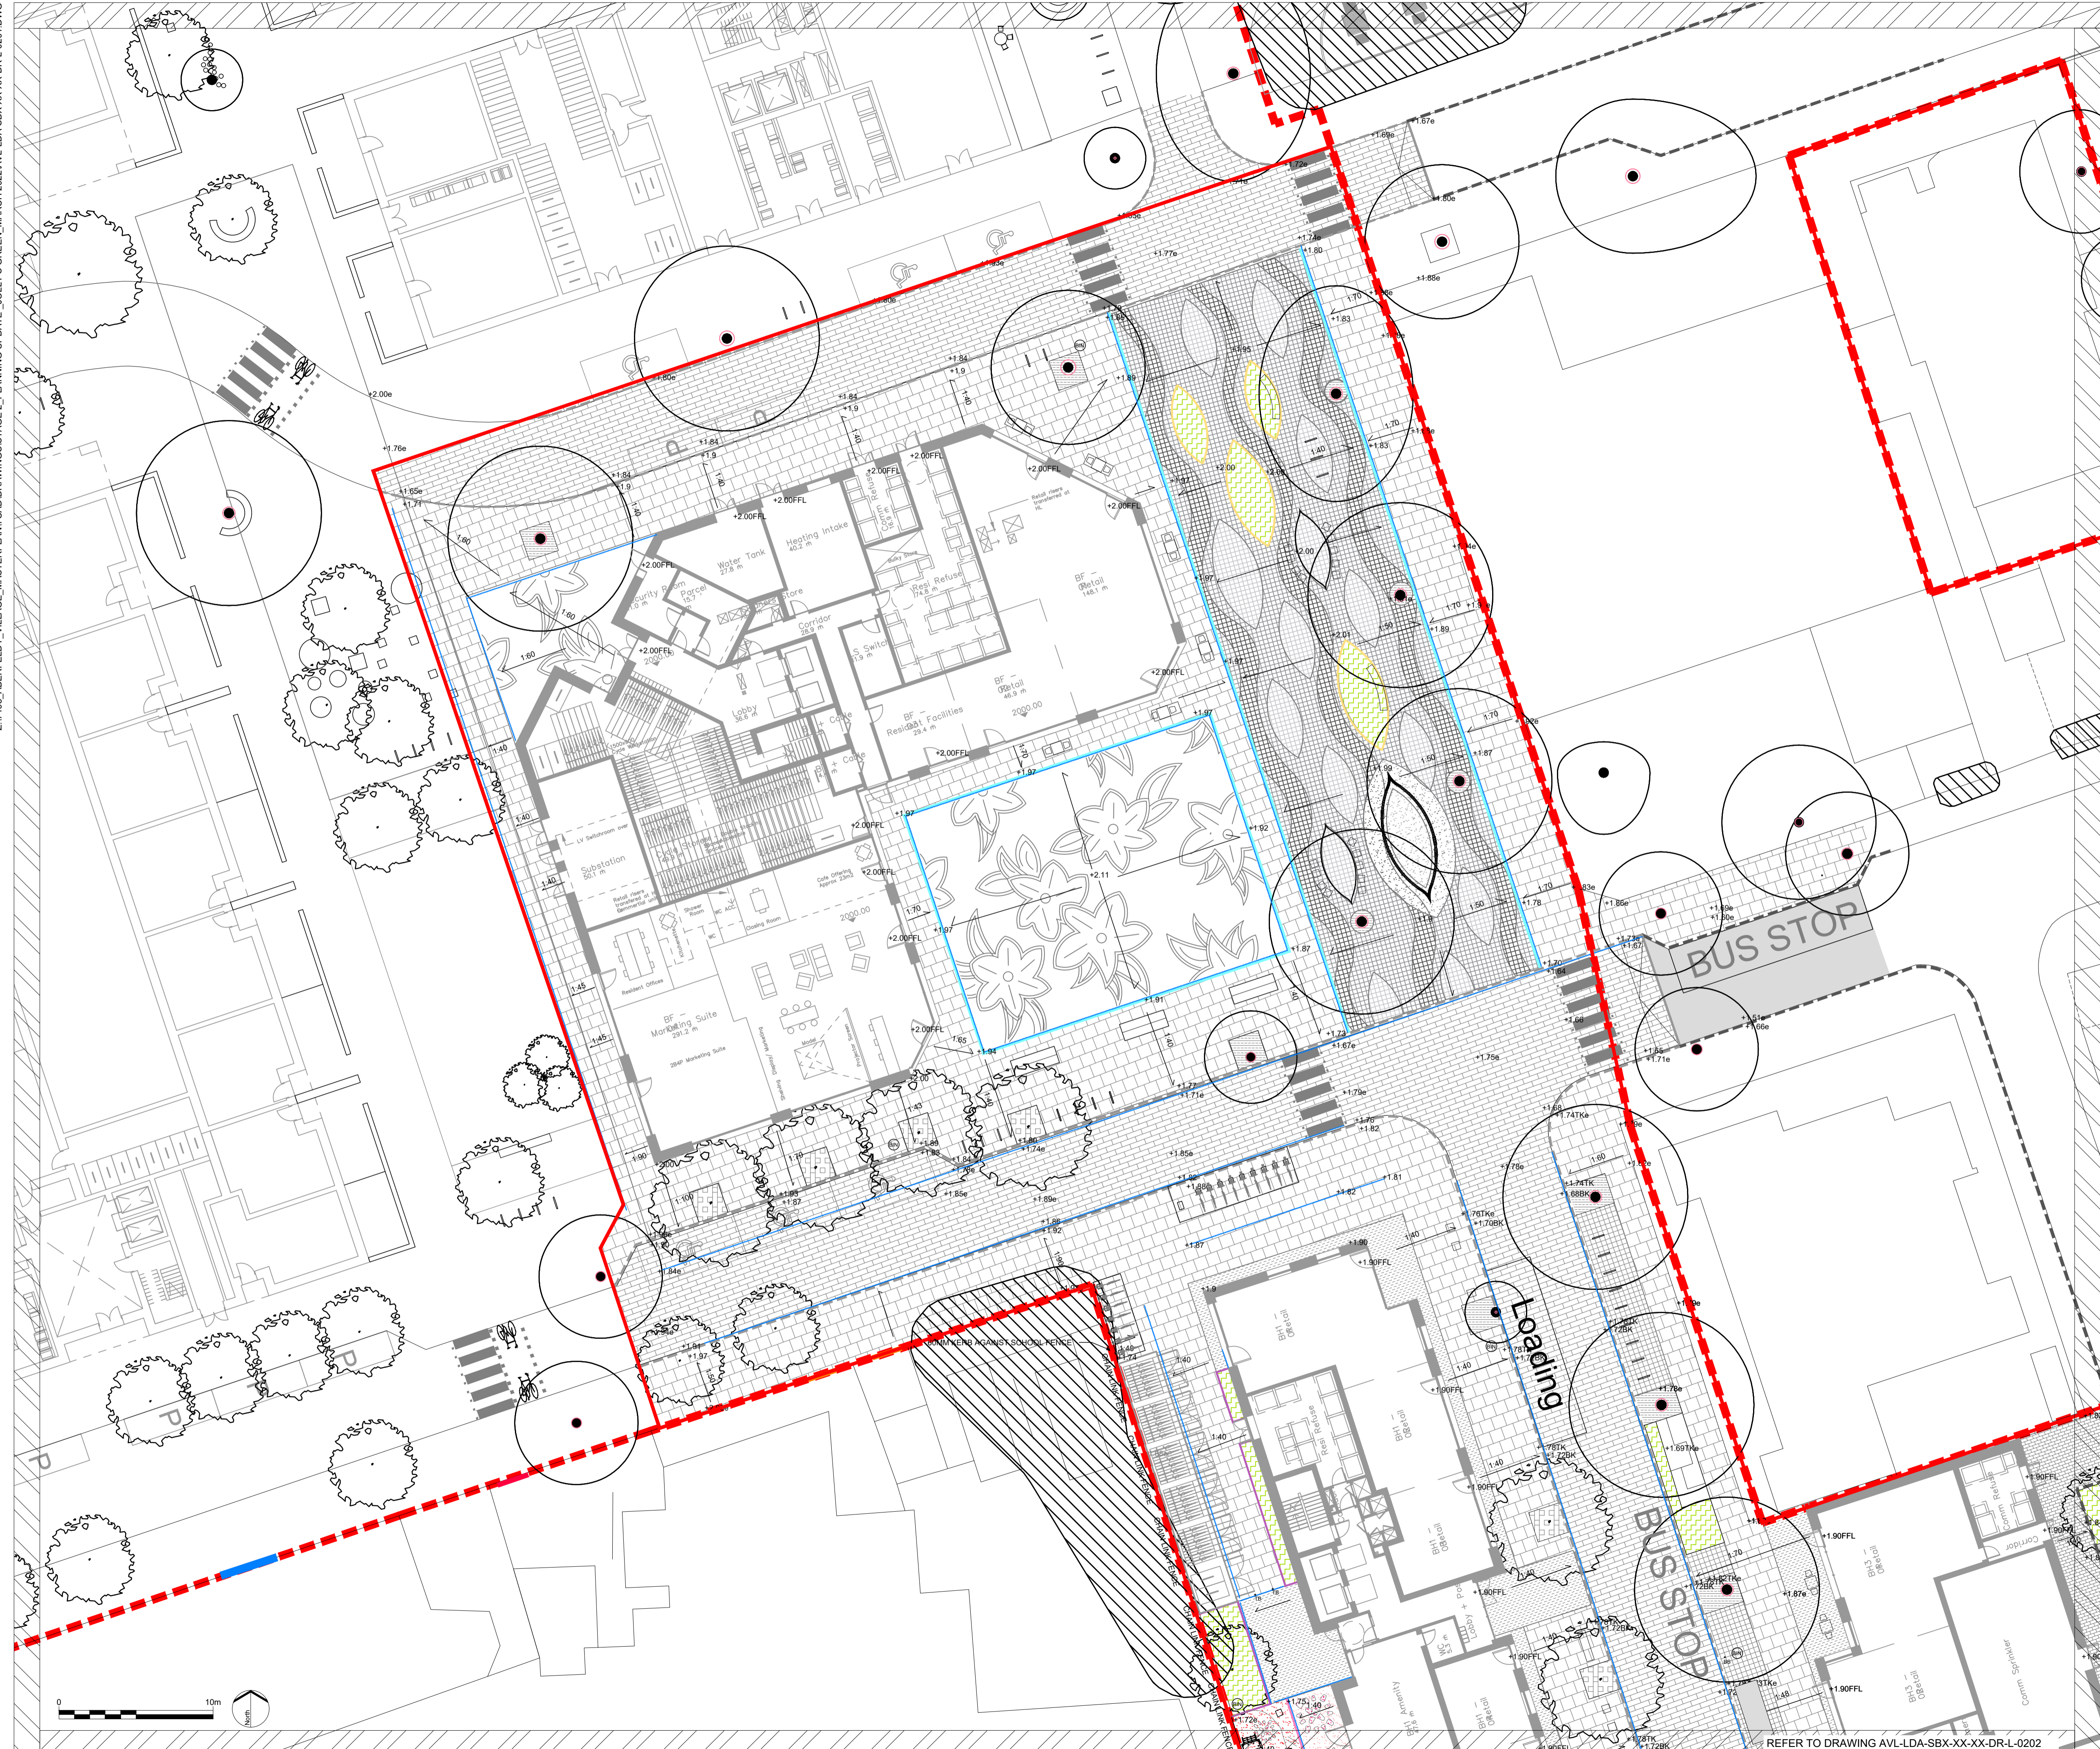

- GENERAL**
- OUTLINE PLANNING APPLICATION BOUNDARY
  - DETAILED PLANNING APPLICATION BOUNDARY
  - EXISTING LEVEL
  - PROPOSED LEVEL
  - SLOT DRAIN / GULLEY / OPEN CHANNEL AS REQUIRED
- PAVING TYPES**
- PRE-CAST CONCRETE PAVERS TO PAVEMENTS; 400MM X 400MM SILVER GREY
  - PRE-CAST CONCRETE PERFECTA NATURAL FLAGS (400 X 400 X 50MM)
  - SILVER GREY GRANITE SETTS TO TOWN SQUARE (80 X 80 X 70MM OR 100 X 100 X 70MM)
  - MID GREY GRANITE SETTS TO TOWN SQUARE (80 X 80 X 70MM OR 100 X 100 X 70MM)
  - DARK GREY GRANITE SETTS TO TOWN SQUARE (80 X 80 X 70MM OR 100 X 100 X 70MM)
  - SILVER GREY ETCHED CONCRETE
  - SOFT SAFETY SURFACING TO TOWN SQUARE; COLOUR TO MATCH LIGHT GREY GRANITE
  - SOFT SAFETY SURFACING TO TOWN SQUARE; COLOUR TO MATCH MID GREY GRANITE
  - SOFT SAFETY SURFACING TO TOWN SQUARE; COLOUR TO MATCH DARK GREY GRANITE
  - PRE-CAST CONCRETE BLOCKS TO RAISED TABLES; TEGULA PENNANT GREY CONCRETE PAVES (240/160/120 COURSES)
  - PERMEABLE RESIN BOUND TO EXISTING TREE SURROUNDS
  - ASPHALT TO ROADS
- EDGE TYPES**
- RAISED KERB; SILVER GREY GRANITE; 200MM X 100MM 125MM UPSTAND
  - RAISED GRANITE KERB - RAISED TABLES 200 X 100 MM, 60MM UPSTAND COLOUR: SILVER GREY
  - FLUSH KERB TO RAISED TABLES; SILVER GREY GRANITE; 200MM X 100MM
  - DARK NATURAL STONE EDGING TO KANTHA PATTERN
  - FLUSH METAL EDGING TO SAFETY SURFACING
  - PIN KERB EDGING TO PLANTERS
  - SCHOOL VEHICLE ENTRANCE
  - SCHOOL MAIN ENTRANCE
  - SCHOOL REFUSE ENTRANCE
- FURNITURE TYPES**
- TREE GRILLE TO PROPOSED TREES; GREENLIE URBAN CASTLE TREE GRILLE 20A INFILLED WITH RESIN BOUND GRAVEL TO MATCH EXISTING TREES RETAINED SURROUNDS
  - SHEFFIELD CYCLE STAND
  - BIN - BROXAP HERITAGE BLACK (NO GOLD LETTERING)
  - DOUBLE SIDED BENCH
  - SOCIAL TABLE AND BENCHES
  - BESPOKE PLAY EQUIPMENT
  - INTEGRATED SEAT TO RAISED PLANTERS
  - TABLE AND CHAIRS
- SOFTWORKS**
- ORNAMENTAL SHRUB, GRASS AND PERENNIAL PLANTING
  - EXISTING TREE
  - PROPOSED TREE

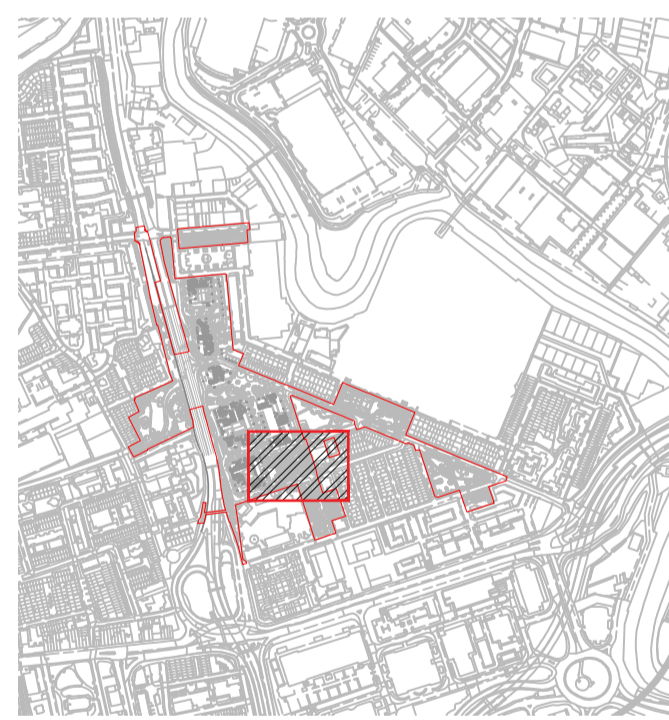

**LOCATION PLAN**

P02	Redline boundary & Km Rd update	25.03.22
P01	For information	14.10.21
REV.	DESCRIPTION	APP. DATE

**LDĀDESIGN**


PROJECT TITLE  
**ABERFELDY VILLAGE**

DRAWING TITLE  
**Phase A - Public Realm and Landscape Detail Plan 02 - Town Square**

ISSUED BY	London	T: 020 7467 1470
DATE	Oct'21	DRAWN ER
SCALE/A1	1:200	CHECKED WCC
STATUS	Planning	APPROVED AH

**DWG. NO AVL-LDA-SBX-XX-XX-DR-L-0201**

No dimensions are to be scaled from this drawing. All dimensions are to be checked on site. Area measurements for indicative purposes only.  
© LDA Design Consulting LLP. Quality Assured to BS EN ISO 9001: 2000  
Sources: Ordnance Survey

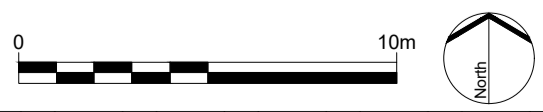

REFER TO DRAWING AVL-LDA-SBX-XX-XX-DR-L-0202