


01 Section

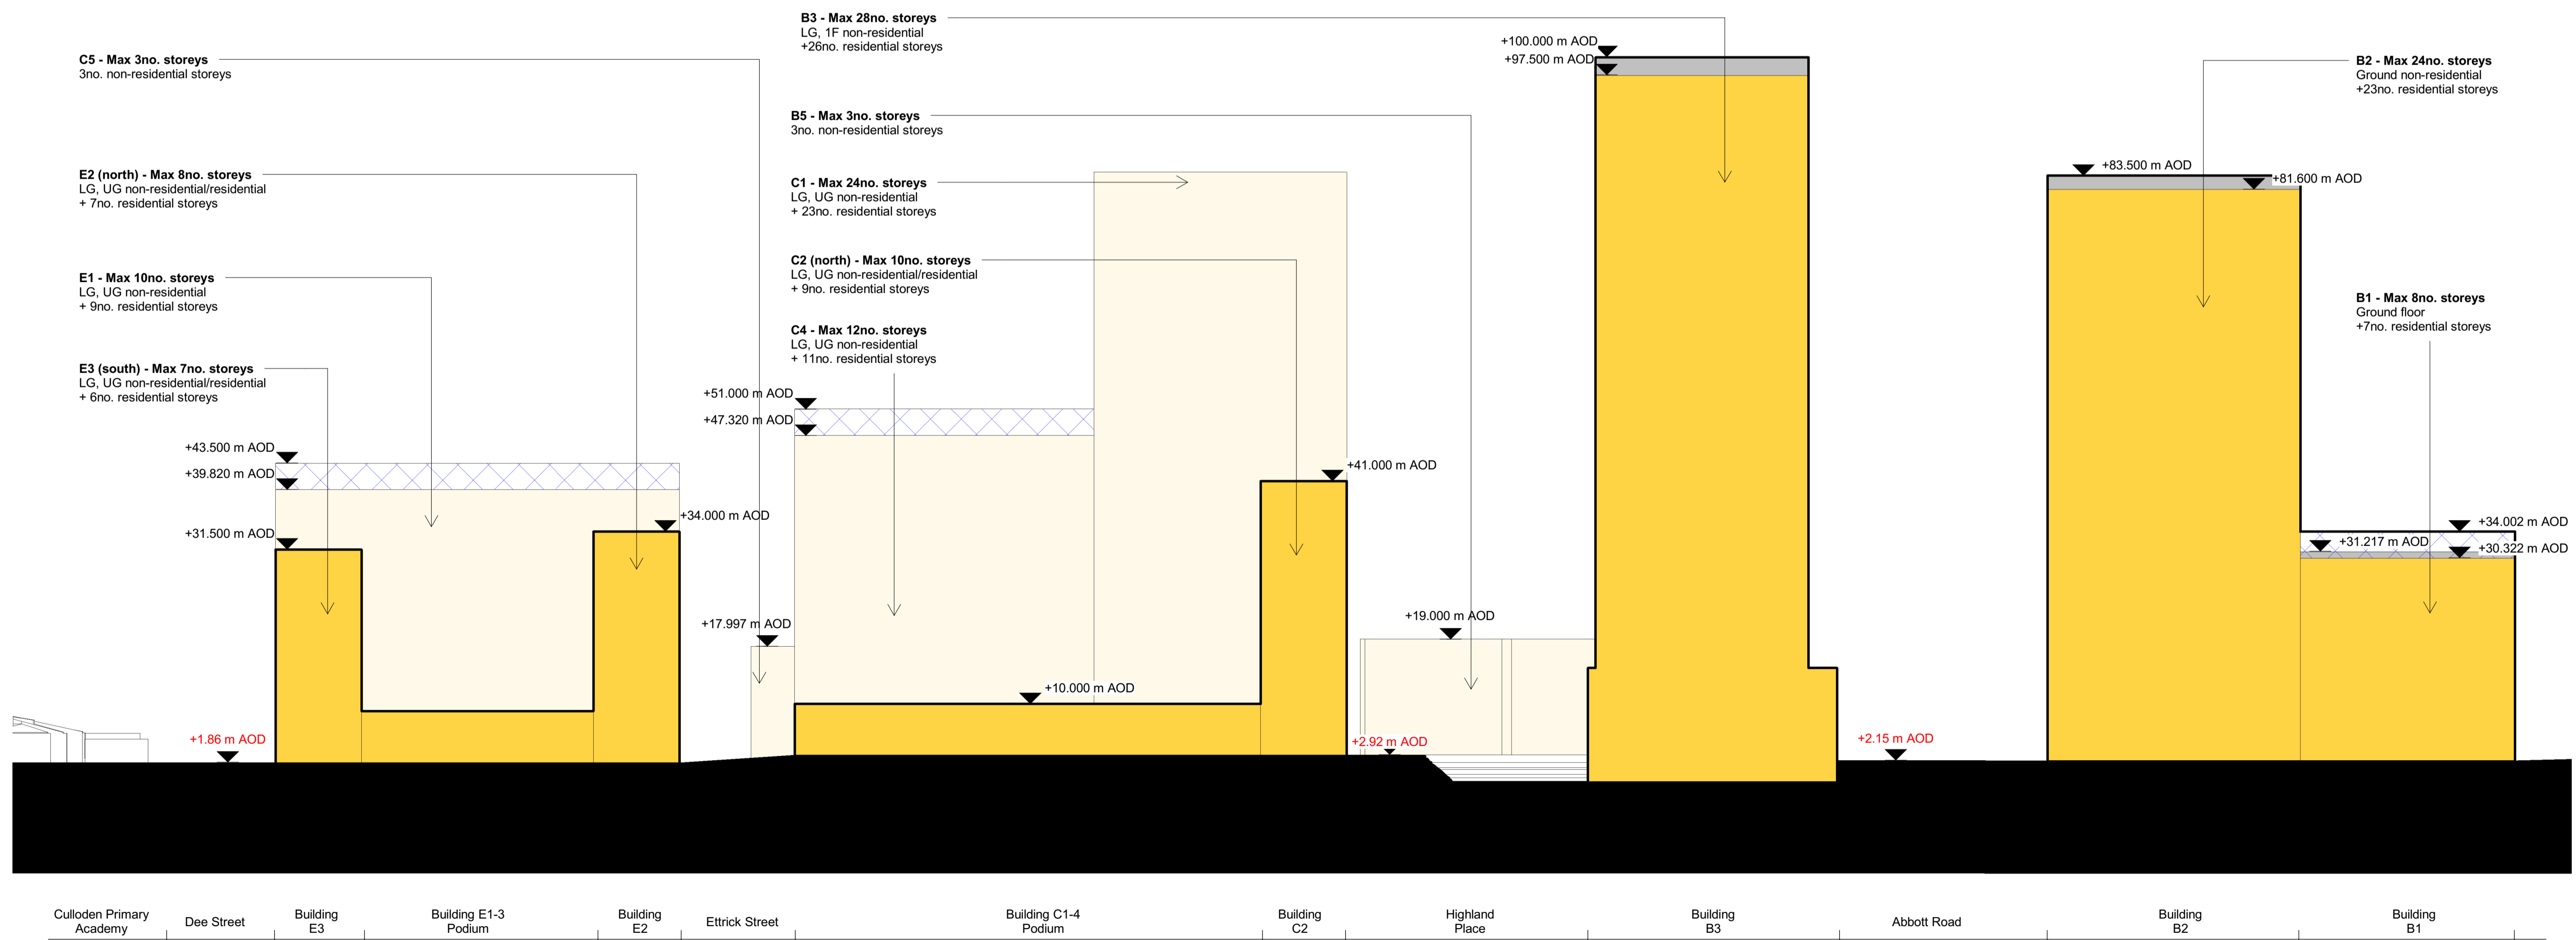


02 Section

Notes

1. Do not scale this drawing.
2. All dimensions must be checked on site and any discrepancies verified with the architect.
3. Unless shown otherwise, all dimensions are to structural surfaces.
4. Drawing to be read with all other issued information. Any discrepancies to be brought to the attention of the architect.
5. This drawing is the copyright of Levitt Bernstein and may not be copied, altered or reproduced in any form, or passed to a third party without license or written consent.
6. This document is prepared for the sole use of EcoWorld London and no liability to any other persons is accepted by Levitt Bernstein. Levitt Bernstein accepts no liability for use of this drawing by parties other than the party for whom it was prepared or for purposes other than those for which it was prepared.

This is not a construction drawing, it is unsuitable for the purpose of construction and must on no account be used as such.

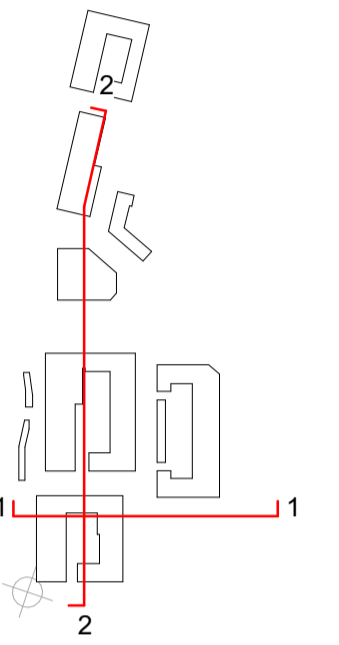

- Maximum parameter envelope (building cut in section) to parapet
- Maximum parameter envelope (building shown in elevation in background) to parapet
- Maximum height of plant (building shown cut in section)
Plant to be set back from building face by a minimum of 1.8m. Where this zone is not shown, any plant must sit below parapet height shown.
- Maximum height of plant (building shown in elevation in background)
Plant to be set back from building face by a minimum of 1.8m. Where this zone is not shown, any plant must sit below parapet height shown.
- Maximum height of localised residents' access to roof-top amenity.
Refer to drawing: 3663 - LB - ZZ - XX - DR - A - 000031 for extents.

X.Xm AOD Proposed building levels
For further detail on proposed building heights, refer to drawing 3663 - LB - ZZ - XX - DR - A - 000031

X.Xm AOD Proposed site levels
For further detail on proposed site levels, refer to drawings 3363 - LB - ZZ - 00 - DR - A - 000022 and 3363 - LB - ZZ - B1 - DR - A - 000023

LG Lower Ground Floor
UG Upper Ground Floor

| Rev | Date | Description | Drawn / Checked |
|-----|----------|-----------------------|-----------------|
| 3 | 15/09/23 | Planning Resubmission | LA |
| 2 | 20/10/22 | Planning Resubmission | CL |
| 1 | 04/04/22 | Planning | LS |
| 0 | 19/10/21 | Planning | LA |

Project name

Aberfeldy New Masterplan

Drawing number

3663 - LB - ZZ - XX - DS - A - 000041 **3**

Drawing

Parameter Sections 02

Purpose of issue

For Approval

Scale 1: 500 @ A1 Date 10/12/21

Client EcoWorld London

London
Thane Studios
2-4 Thane Villas
London N7 7PA
+44 (0)20 7275 7676

Manchester
Bonded Warehouse
18 Lower Byron Street
Manchester M3 4AP
+44 (0)161 699 8740

Levitt Bernstein
levittbernstein.co.uk

