



Z:\17198\_ABERFELDY\_VILAGE\_MASTERPLAN\CADDRAWINGS\STAGE 2\_PLANNING UPDATE\_JOLLY'S GREEN\_MARCH 2022\AVL-LDA-SBX-XX-XX-DR-L-0203.DWG

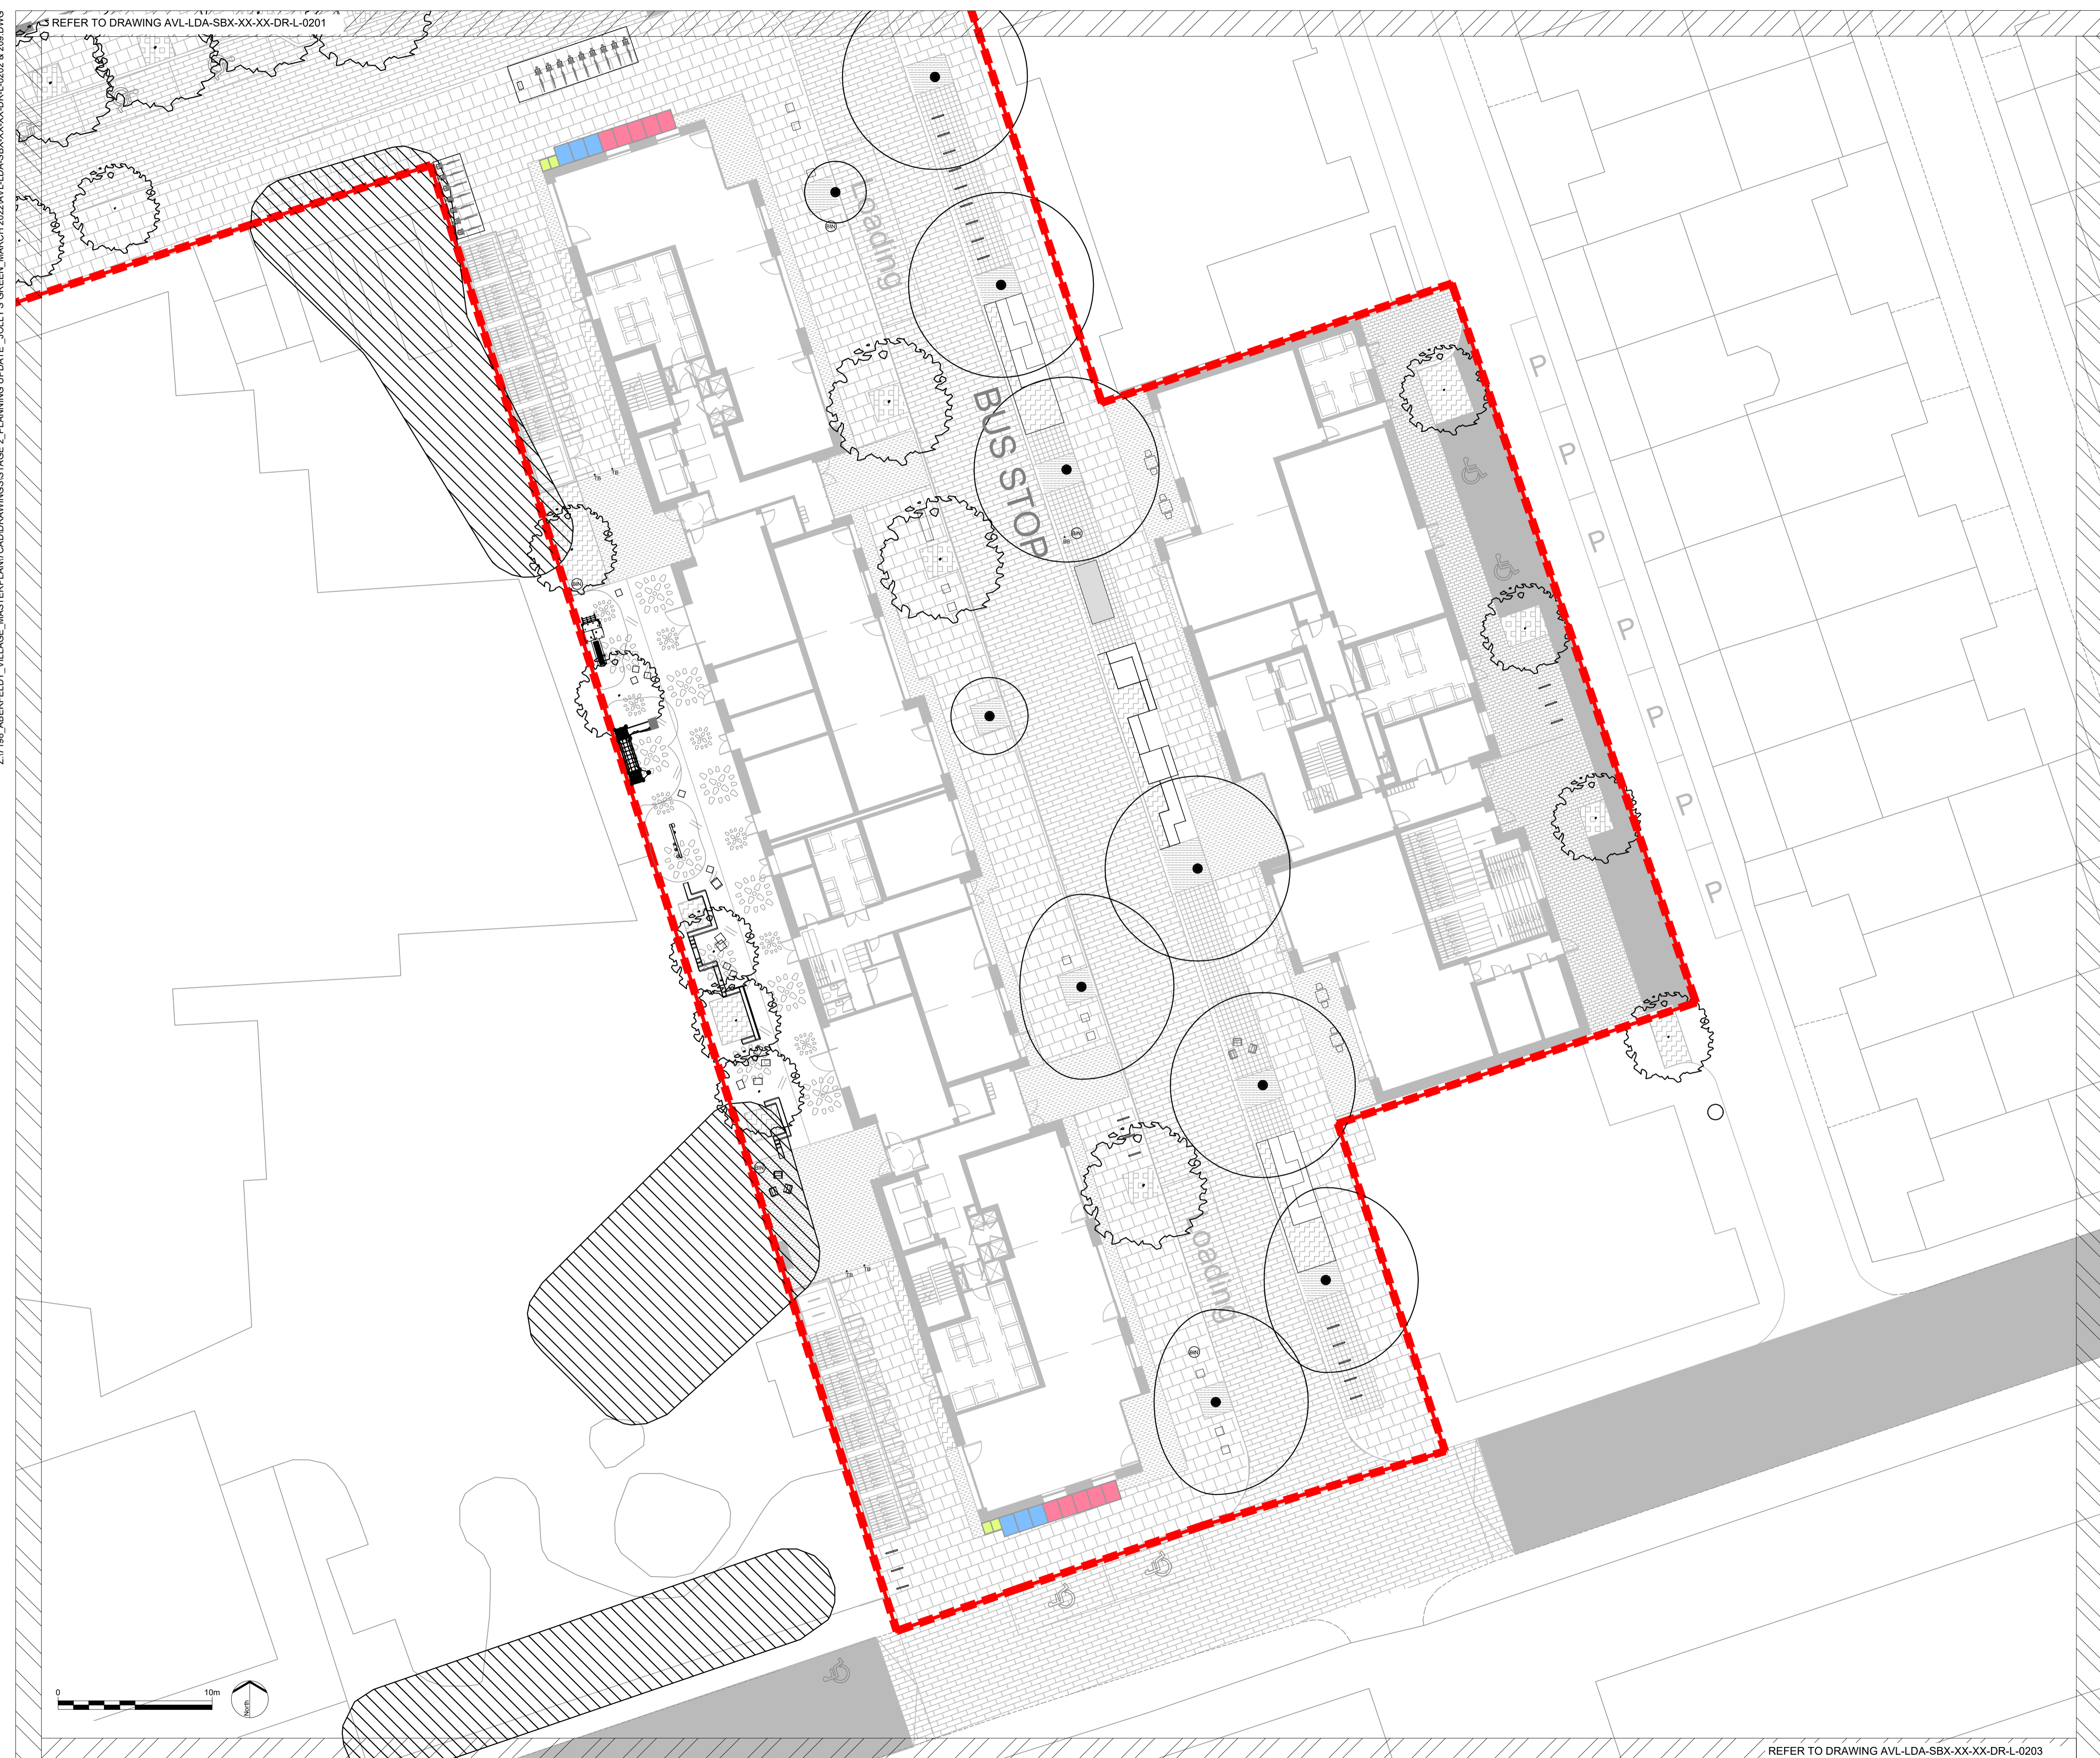

**LEGEND**

**GENERAL**

- OUTLINE PLANNING APPLICATION BOUNDARY
- DETAILED PLANNING APPLICATION BOUNDARY
- RESIDUAL WASTE BIN
- RECYCLE BIN
- FOOD WASTE BIN
- EXISTING TREE
- PROPOSED TREE

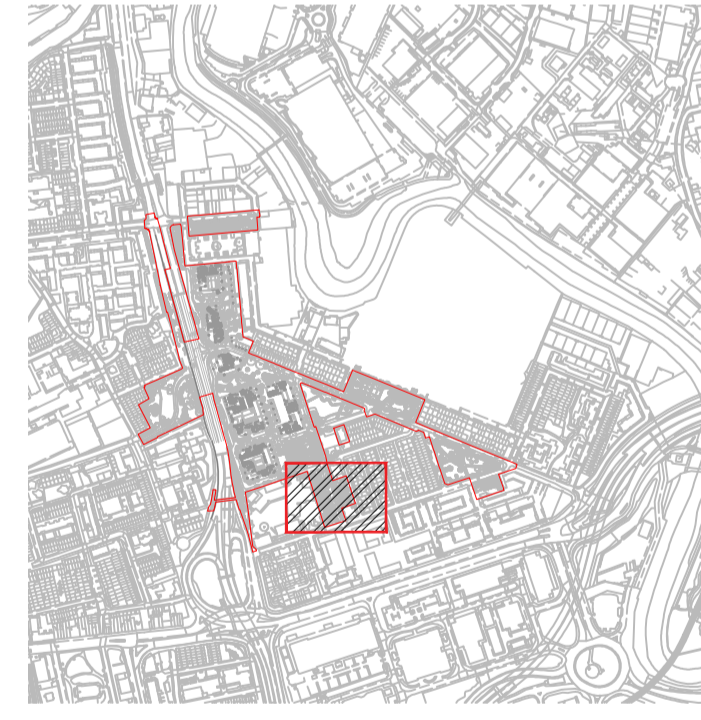

LOCATION PLAN

PO1	For Planning	AH	25.03.22
REV.	DESCRIPTION	APP.	DATE

# LDĀDESIGN

PROJECT TITLE  
ABERFELDY VILAGE

DRAWING TITLE  
Phase A - Plot H1 & 2 - Bin Display on Collection Days Diagram

ISSUED BY	London	T: 020 7467 1470
DATE	Mar '22	DRAWN WCC
SCALE@A1	1:200	CHECKED SL
STATUS	Planning	APPROVED AH

**DWG. NO AVL-LDA-SBX-XX-XX-DR-L-0209**

No dimensions are to be scaled from this drawing. All dimensions are to be checked on site. Area measurements for indicative purposes only.

© LDA Design Consulting LLP. Quality Assured to BS EN ISO 9001 : 2000  
Sources Ordnance Survey