


Z:\17198_ABERFELDY_VILLAGE_MASTERPLAN\CAD\DRAWINGS\STAGE 2_PLANNING\UPDATE_JOLLY'S GREEN_2022\AVL-LDA-SBX-XX-XX-DR-L-0203.DWG

REFER TO DRAWING AVL-LDA-SBX-XX-XX-DR-L-0205

REFER TO DRAWING AVL-LDA-SBX-XX-XX-DR-L-0205

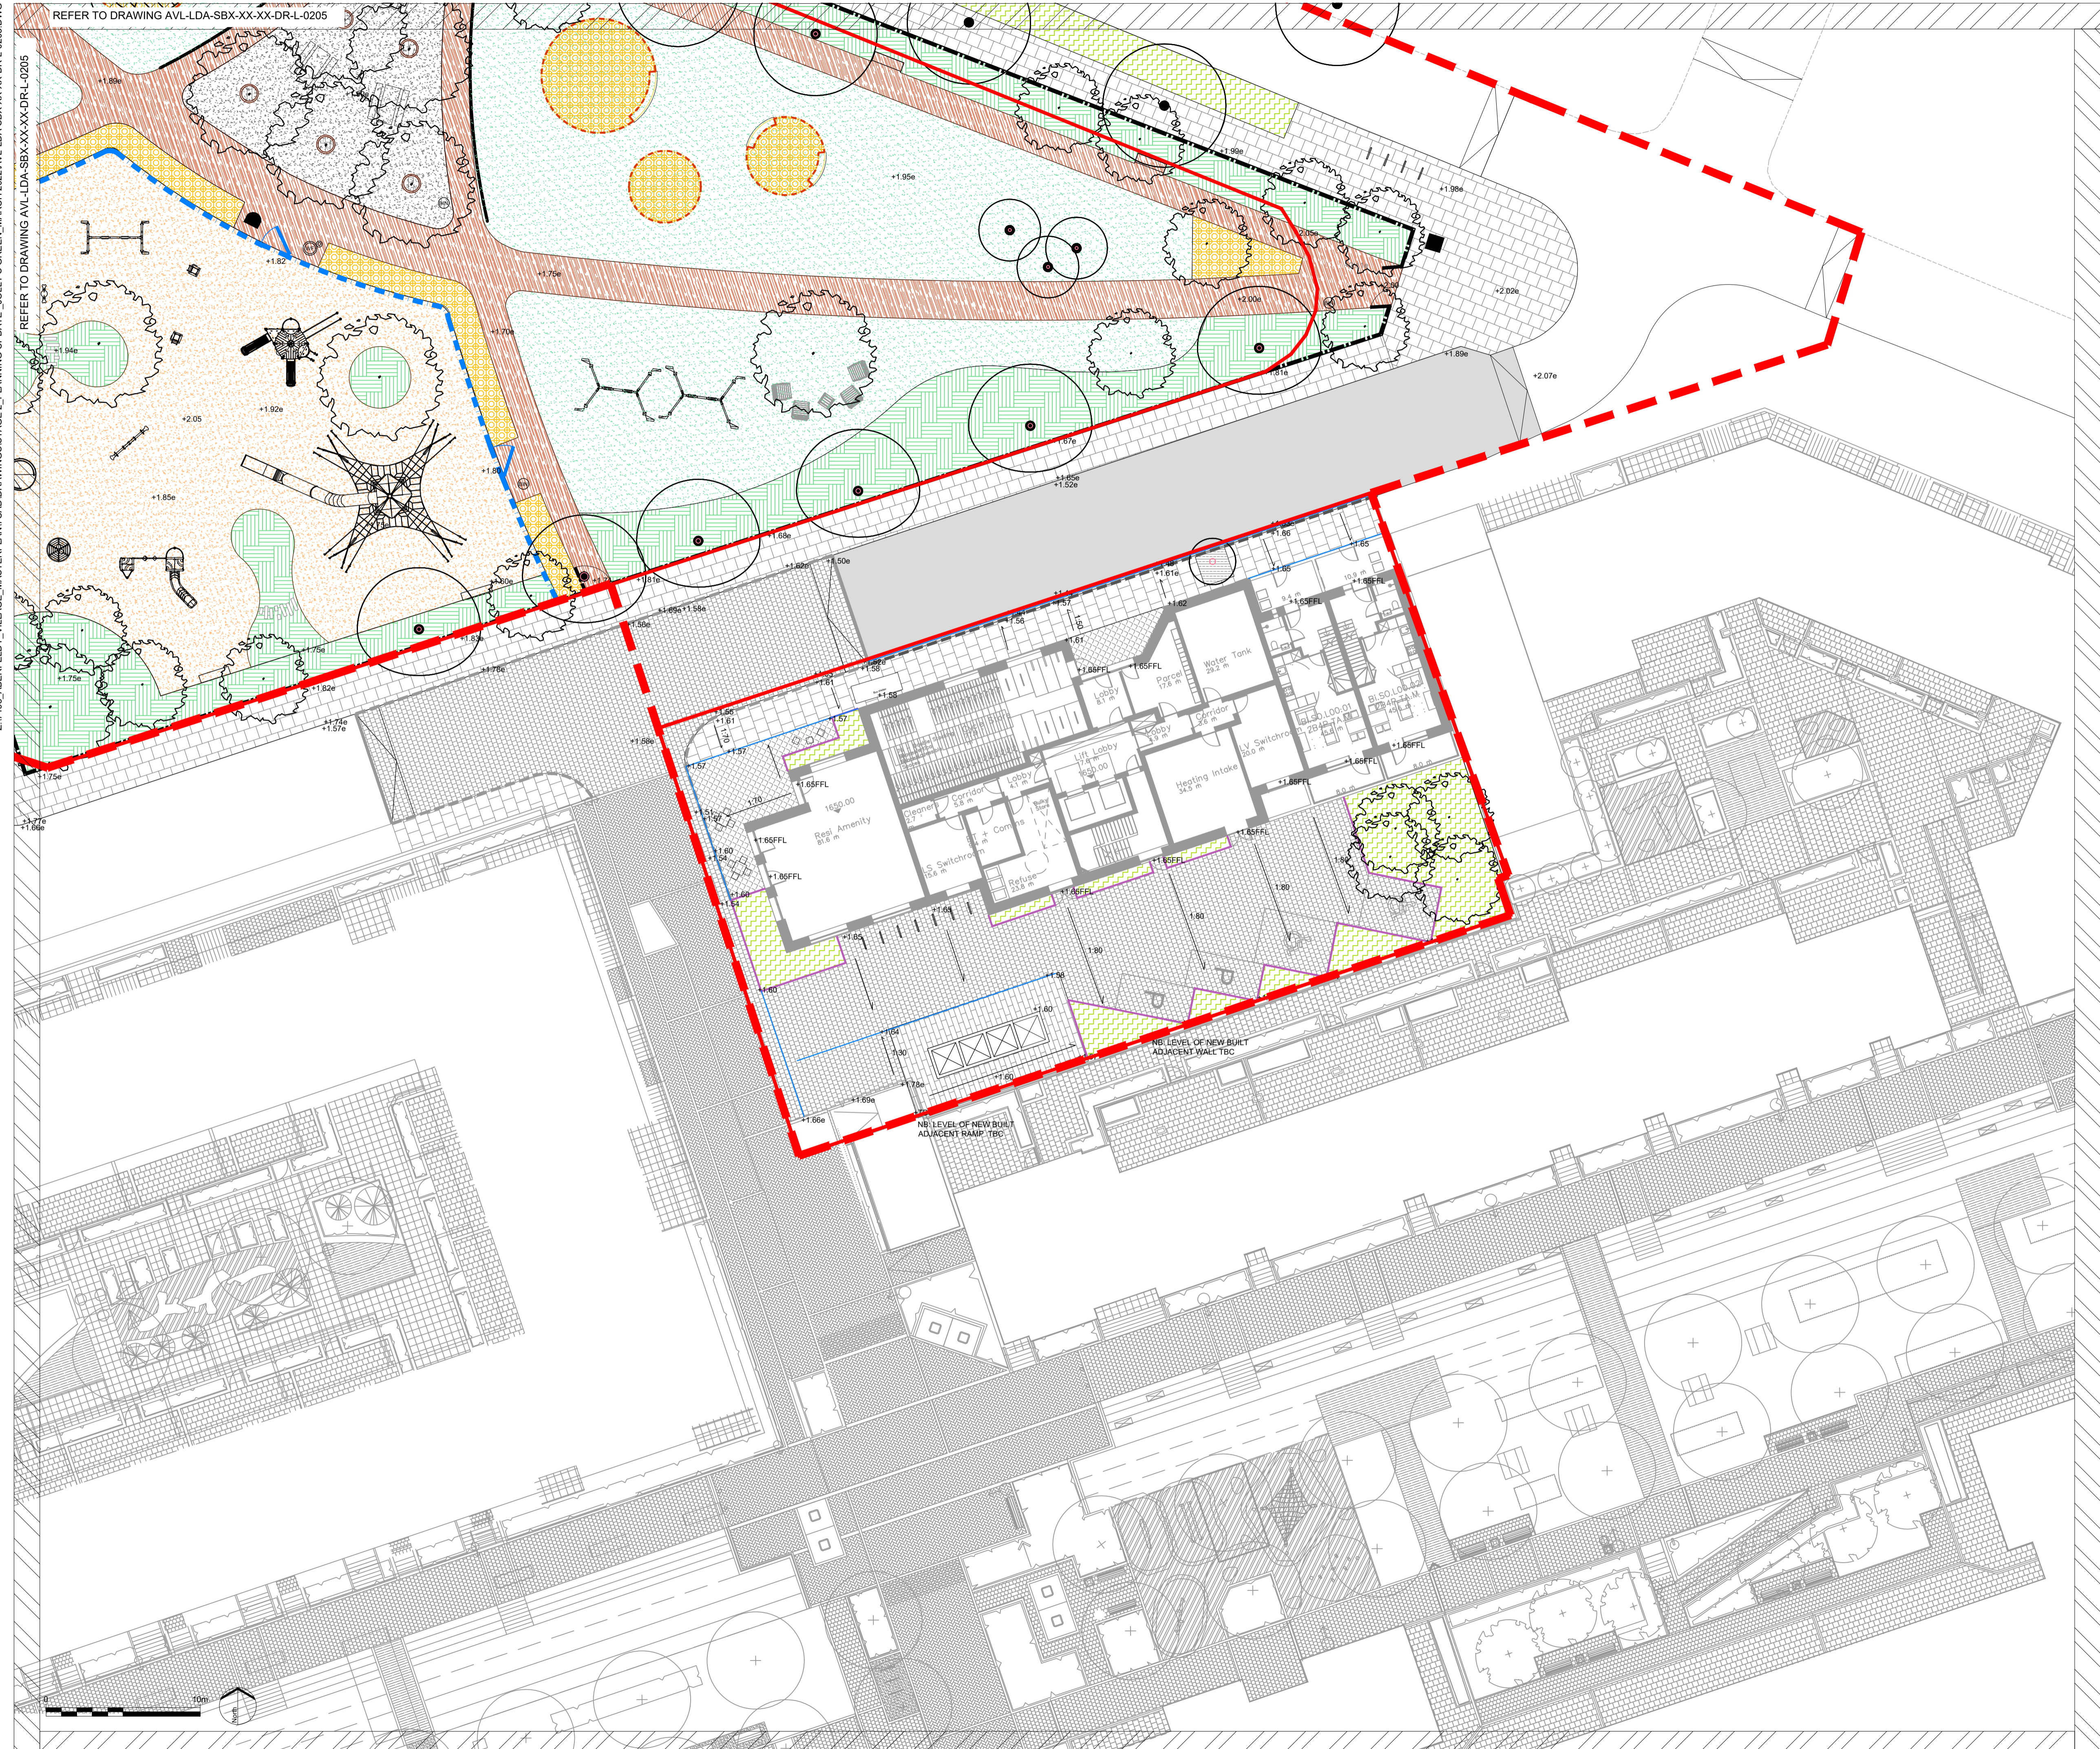

LEGEND


- GENERAL
- OUTLINE PLANNING
 - APPLICATION BOUNDARY
 - DETAILED PLANNING
 - EXISTING LEVEL
 - PROPOSED LEVEL
 - SLOT DRAIN / GULLEY / OPEN CHANNEL AS REQUIRED

- SURFACE TYPES
- PRE-CAST CONCRETE BLOCK PAVER - STANDARD PAVEMENT
Module Size: 600 x 450 x 50mm
Colour: Natural
 - CONCRETE COBBLE PAVER - RAISED TABLE & THRESHOLD CARRIAGEWAY
Module Size: 80 x 80 x 60mm
Colour: Natural
 - SMALL UNIT HIGH QUALITY GRANITE PAVING, DIFFERENT WIDTHS TO BUILDING ENTRANCE THRESHOLD
Colour: Dark grey
 - ASPHALT TO ROADS

- EDGE TYPES
- GRANITE CARRIAGEWAY KERB
200 x 100 mm, 125 mm upstand
Colour: Silver grey
 - RAISED GRANITE KERB - RAISED TABLES
200 x 100 mm, 60mm upstand
Colour: Silver grey
 - FLUSH GRANITE KERB - RAISED TABLES
200 x 100 mm
Colour: Silver grey
 - CONCRETE CONSERVATION KERB - SOFT LANDSCAPE/ PEDESTRIAN PATHWAYS
63 x 150 mm
Colour: Charcoal

- FURNITURE TYPES
- INDIVIDUAL SEAT
 - BISTRO TABLE & CHAIRS
 - SHEFFIELD CYCLE STAND
 - SULO

- SOFTWORKS
- PROPOSED TREE
 - EXISTING TREE
 - ORNAMENTAL SHRUB AND PERENNIAL PLANTING

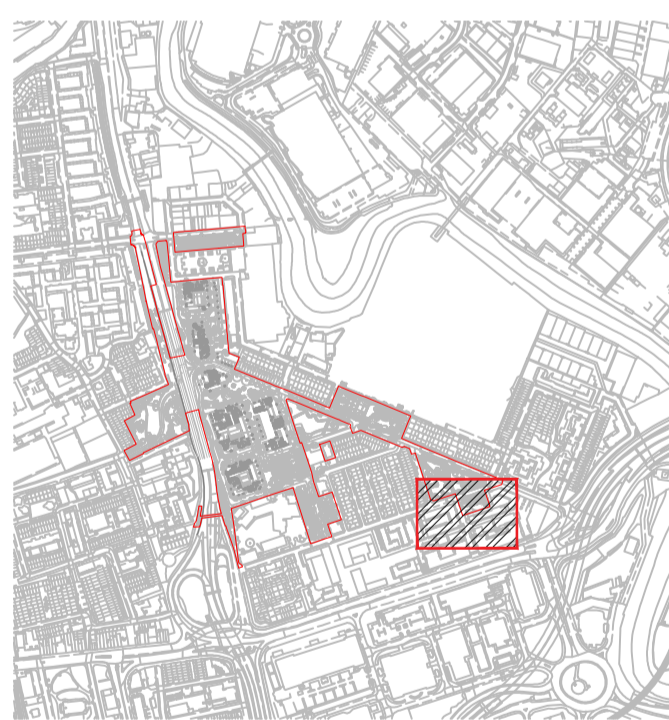

LOCATION PLAN

P02	Redline boundary & Km Rd update	AH	25.03.22
P01	For information	AH	14.10.21
REV.	DESCRIPTION		APP. DATE

LDĀDESIGN

PROJECT TITLE
ABERFELDY VILLAGE

DRAWING TITLE
Phase A - Public Realm and Landscape Detail Plan 04 - Plot I

ISSUED BY	London	T: 020 7467 1470
DATE	Oct 21	DRAWN ER
SCALE/A1	1:200	CHECKED WCC
STATUS	Planning	APPROVED AH

DWG. NO AVL-LDA-SBX-XX-XX-DR-L-0203

No dimensions are to be scaled from this drawing. All dimensions are to be checked on site. Area measurements for indicative purposes only. © LDA Design Consulting LLP. Quality Assured to BS EN ISO 9001: 2000 Sources: Ordnance Survey