

This drawing may contain:
Ordnance Survey material by permission of Ordnance Survey on behalf of the Controller of Her Majesty's Stationery Office © Crown Copyright 2011. All rights reserved. Reference number 0100031673.
OS Open data © Crown copyright and database right 2011
Aerial Photography © Bing Maps

No dimensions are to be scaled from this drawing.
All dimensions are to be checked on site.
Area measurements for indicative purposes only.
© LDA Design Consulting LLP. Quality Assured to BS EN ISO 9001 : 2000
Sources Ordnance Survey


P02 Plot a3 removed
P01 Planning Issue
REV. DESCRIPTION

ISSUED BY London
DATE Oct.21
SCALE@A1 1:500
STATUS Planning

T: 020 7467 1470
DRAWN ER
CHECKED WCC
APPROVED AH

DRAWING TITLE
Phase A - Retained/ Removed Trees Sheet 04 of 04

DWG. NO AVL-LDA-SBX-XX-XX-DR-L-0103

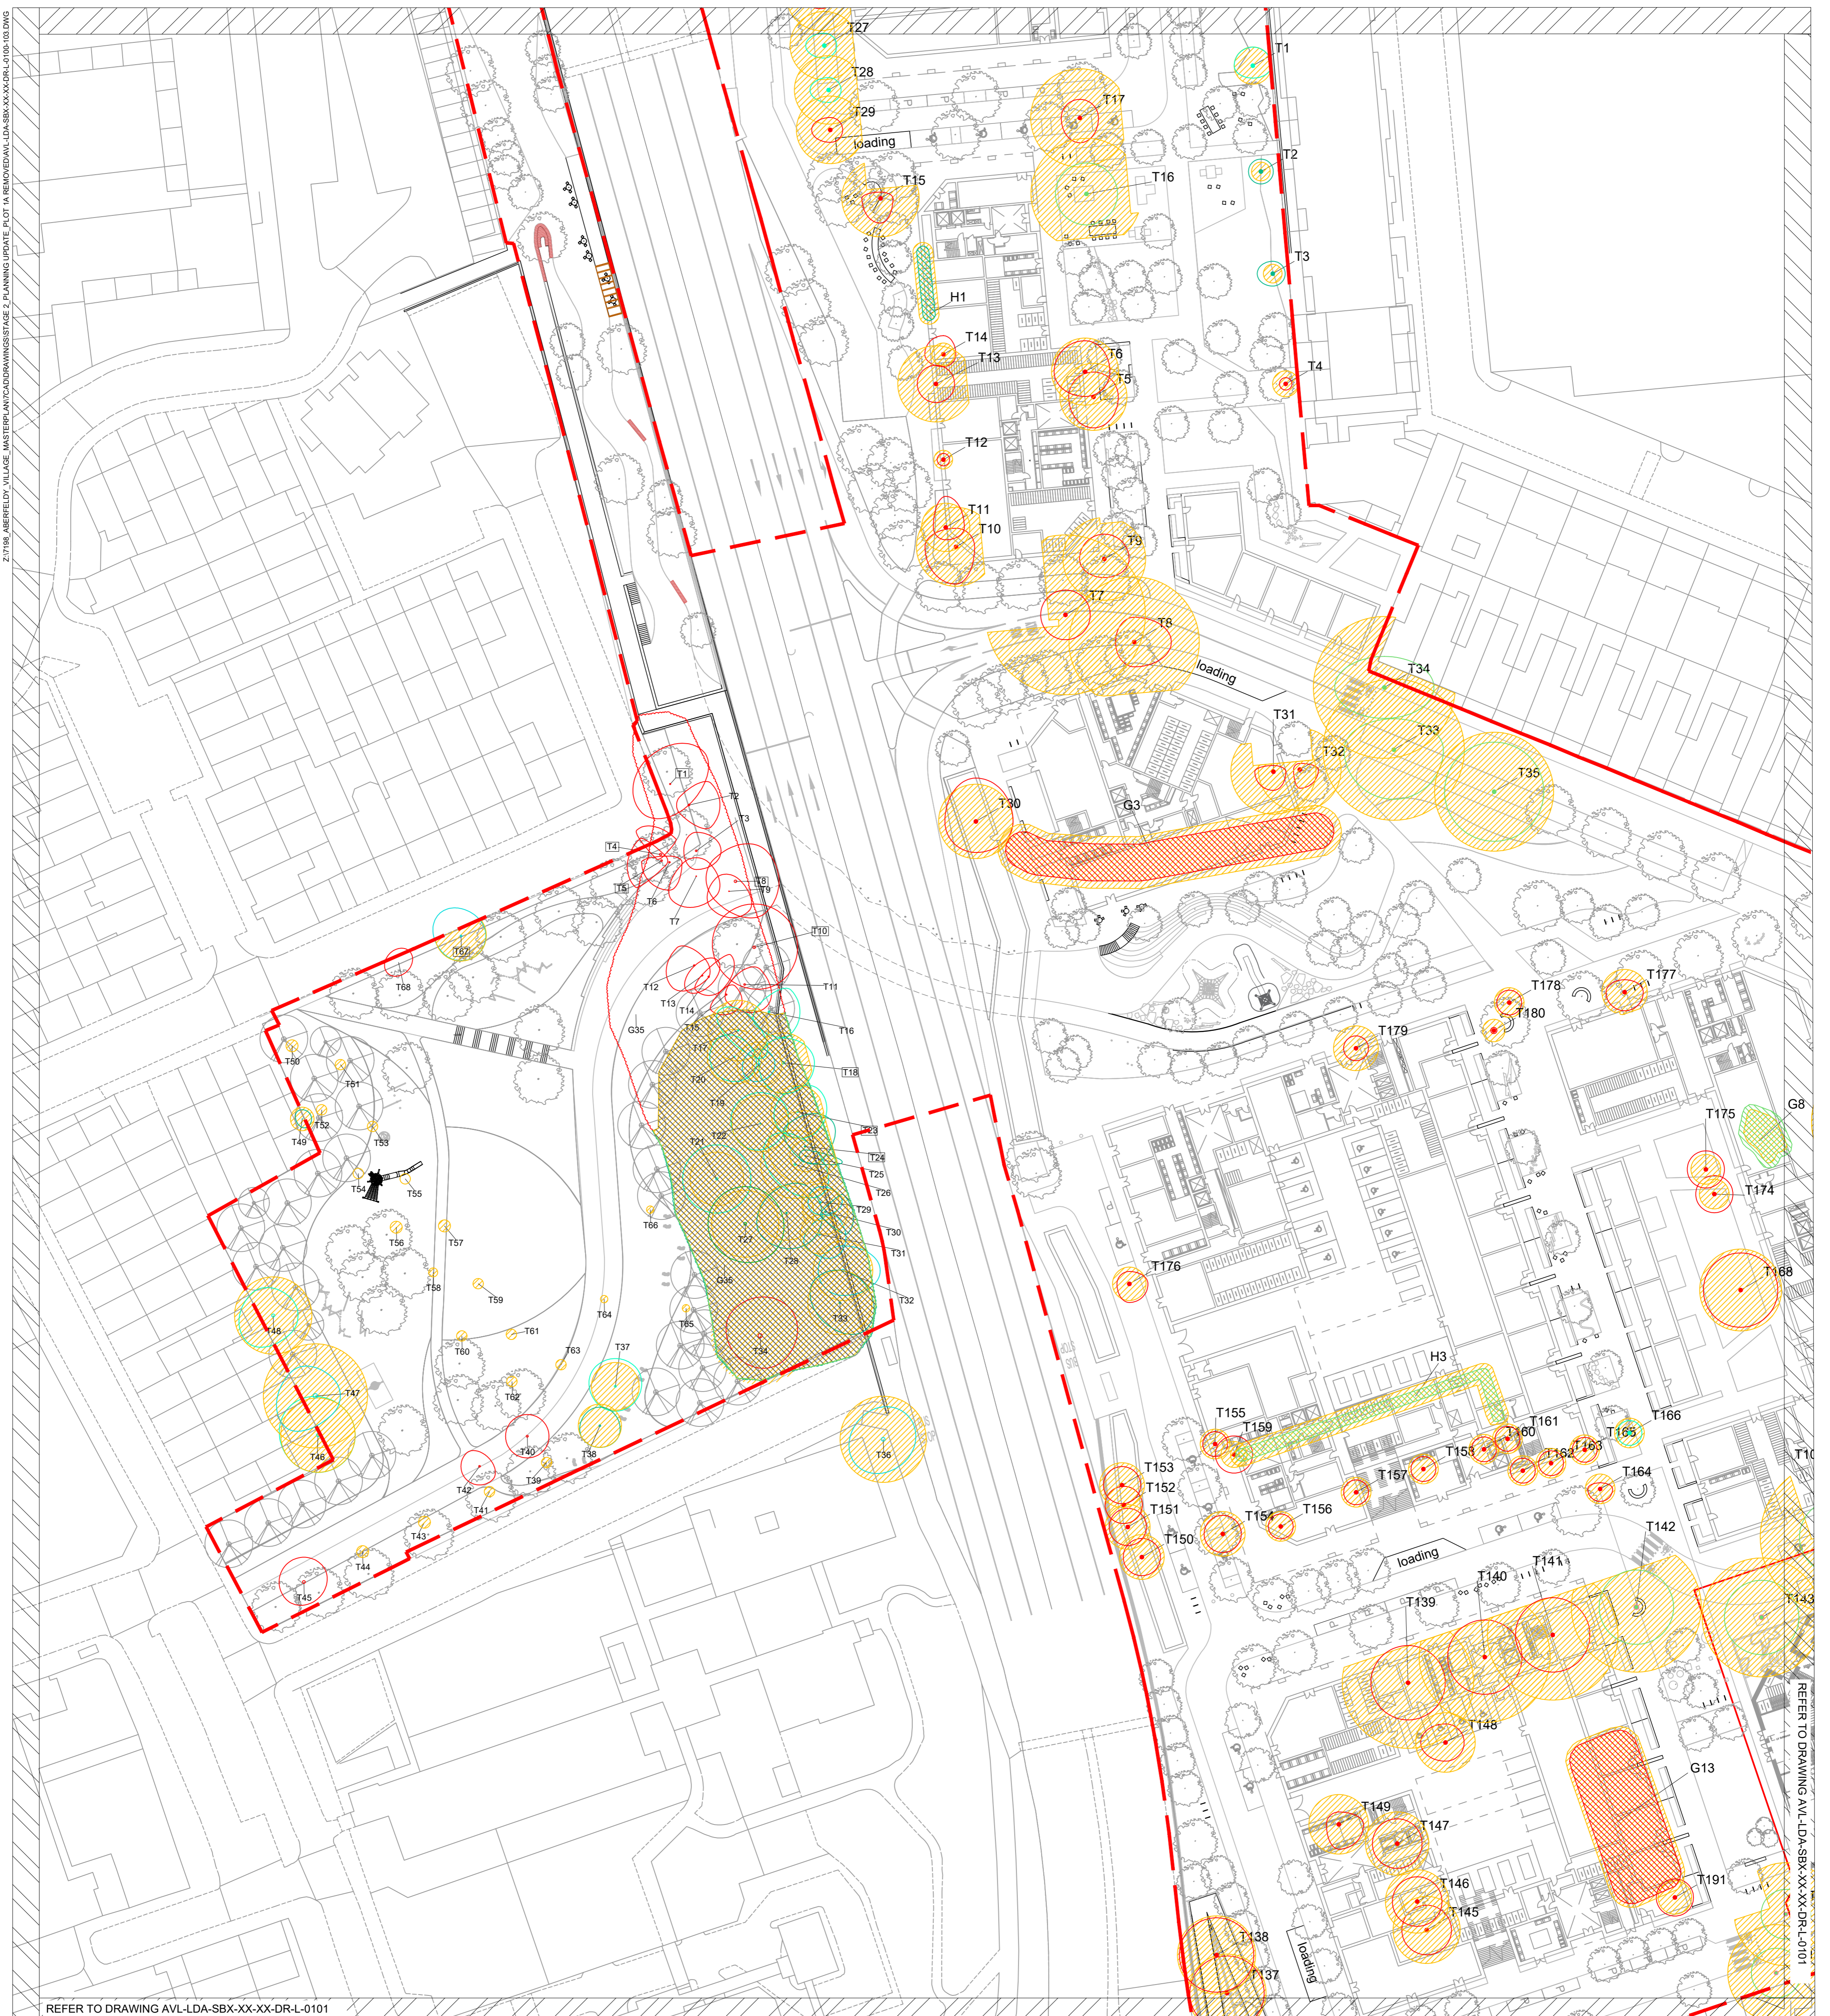


REFER TO DRAWING AVL-LDA-SBX-XX-XX-DR-L-0101

REFER TO DRAWING AVL-LDA-SBX-XX-XX-DR-L-0101

LEGEND

- | | | |
|--|--|--|
| OUTLINE PLANNING APPLICATION BOUNDARY | CATEGORY A1/2 TREE CANOPY RETAINED | EXISTING TREES RETAINED NOT SURVEYED |
| DETAILED PLANNING APPLICATION BOUNDARY | CATEGORY B1/2 TREE CANOPY RETAINED | CATEGORY A1/2 TREE GROUP CANOPY RETAINED |
| | CATEGORY C1/2 TREE CANOPY RETAINED | CATEGORY B1/2 TREE GROUP CANOPY RETAINED |
| | ROOT PROTECTION AREAS OF RETAINED TREES | CATEGORY C1/2 TREE GROUP CANOPY RETAINED |
| | TREES REMOVED | |
| | REFERENCE TO TREE SPECIES & FURTHER INFORMATION IN ARBORICULTURAL REPORT | |
- NOTE: REFER TO ARBORICULTURAL REPORT FOR FURTHER INFORMATION & FULL REPORT

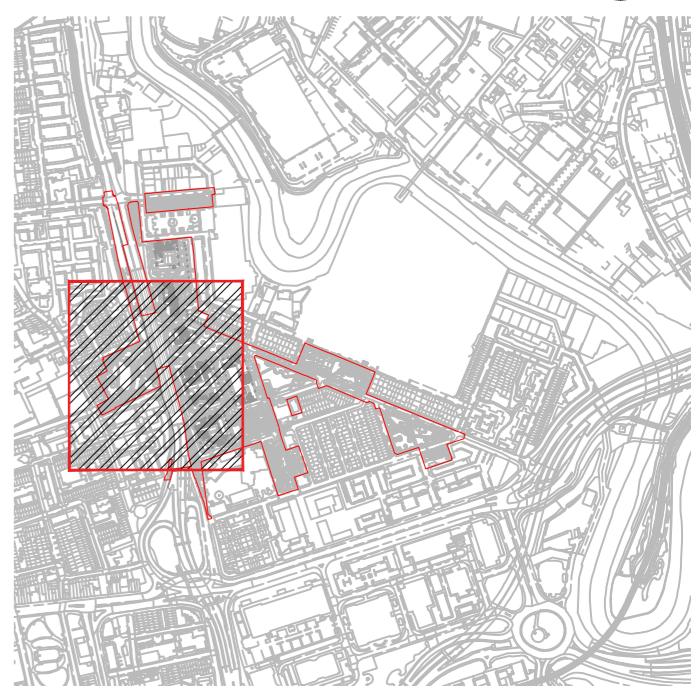

LOCATION PLAN