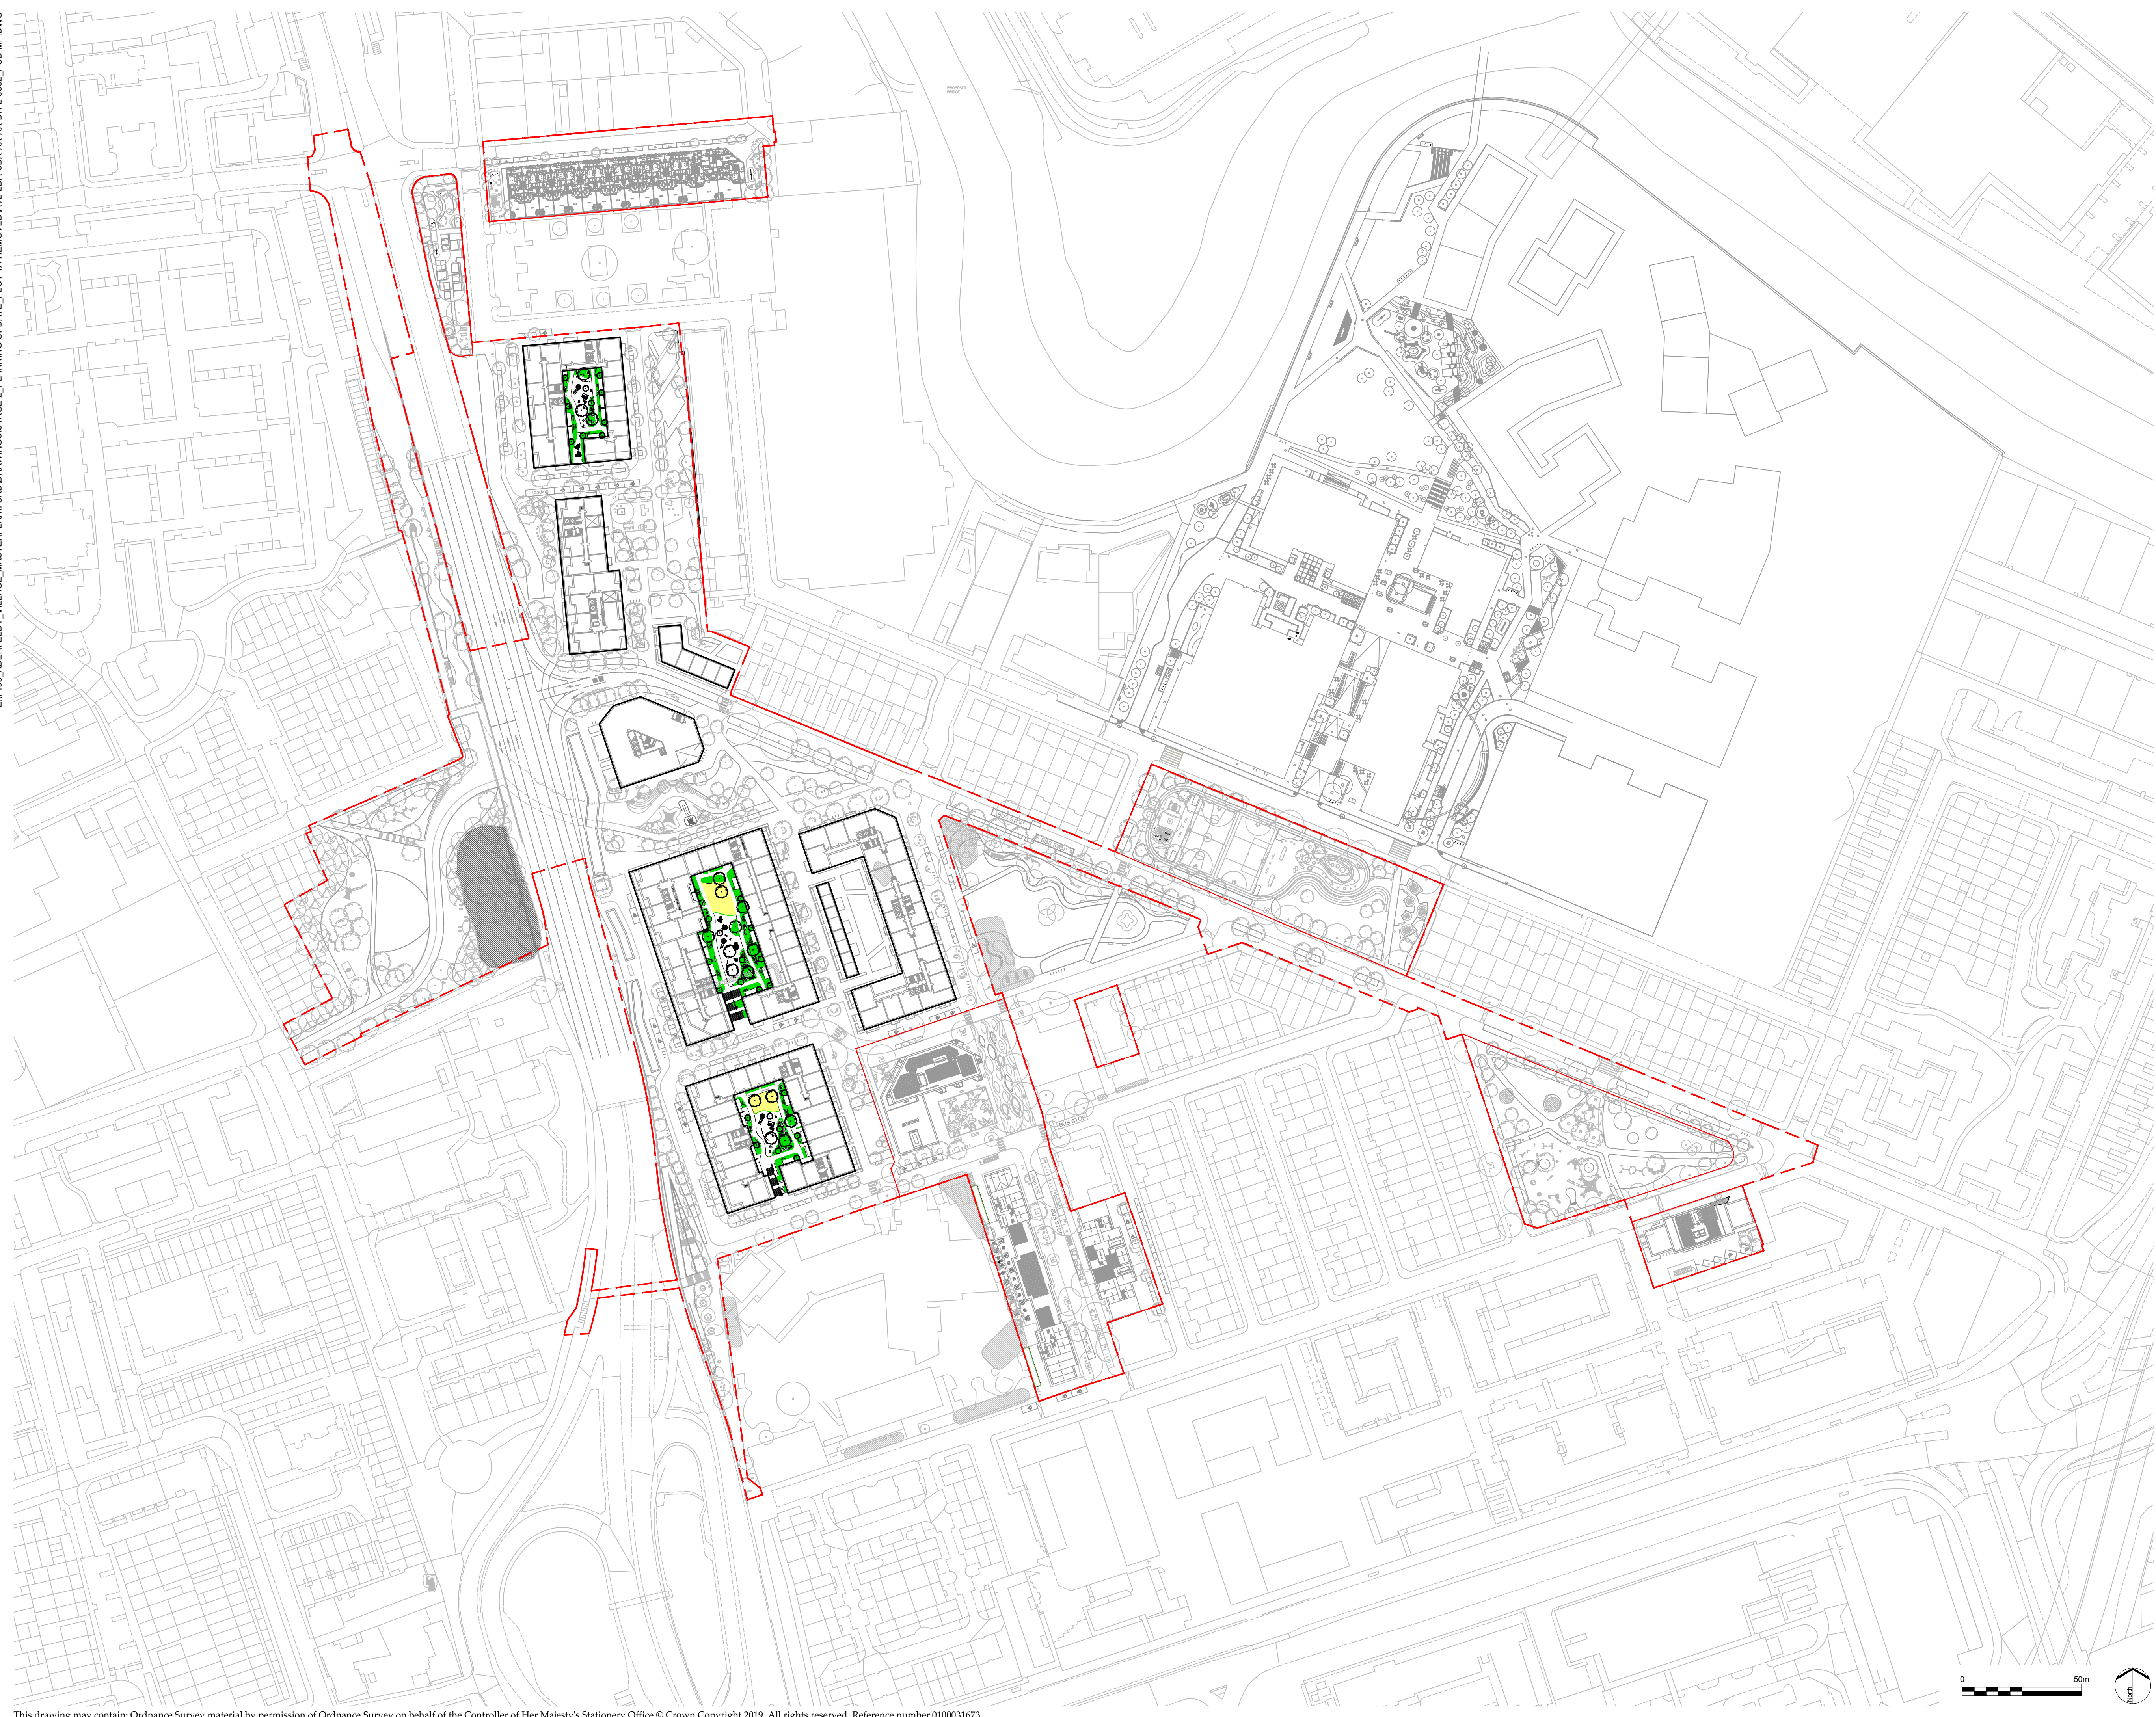

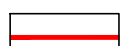
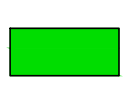
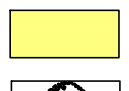



Z:\198_ABERFELDY_VILLAGE_MASTERPLAN\CAD\DRAWINGS\STAGE 2_PLANNING UPDATE_PLOT 1A REMOVED\AVL-LDA-SBX-XX-XX-DR-L-0002_F00_MP.DWG



- LEGEND**
- GENERAL**
-  OUTLINE PLANNING APPLICATION BOUNDARY
 -  DETAILED PLANNING APPLICATION BOUNDARY
 -  PROPOSED PLANTING
 -  PROPOSED AMENITY LAWN
 -  PROPOSED TREE

REV.	DESCRIPTION	APP. DATE
PD4	Increased play to plot A3	11/01/2023
PD3	Plot A3 Removed	20/10/22
PD2	Redline Boundary & Km Rd Update	25/03/22

LDĀDESIGN

PROJECT TITLE
ABERFELDY NEW MASTERPLAN
 STAGE 2 OUTLINE PLANNING APPLICATION

DRAWING TITLE
MASTERPLAN GENERAL ARRANGEMENT
 PODIUMS

ISSUED BY	London	T: 020 7467 1470
DATE	Oct 21	DRAWN LS
SCALE/A1	1:1,250	CHECKED BG
STATUS	Planning	APPROVED AH

DWG. NO AVL-LDA-SBX-XX-XX-DR-L-0002

No dimensions are to be scaled from this drawing.
 All dimensions are to be checked on site.
 Area measurements for indicative purposes only.

© LDA Design Consulting Ltd. Quality Assured to BS EN ISO 9001 : 2015
 Sources Ordnance Survey