


Z:\17198_ABERFELDY_VILLAGE_MASTERPLAN\CADDRAWINGS\STAGE 2_PLANNING UPDATE_JOLLY'S GREEN_MARCH 2022\AVL-LDA-SBX-XX-XX-DR-L-0207.DWG
 REFER TO DRAWING AVL-LDA-SBX-XX-XX-DR-L-0205
 REFER TO DRAWING AVL-LDA-SBX-XX-XX-DR-L-0205

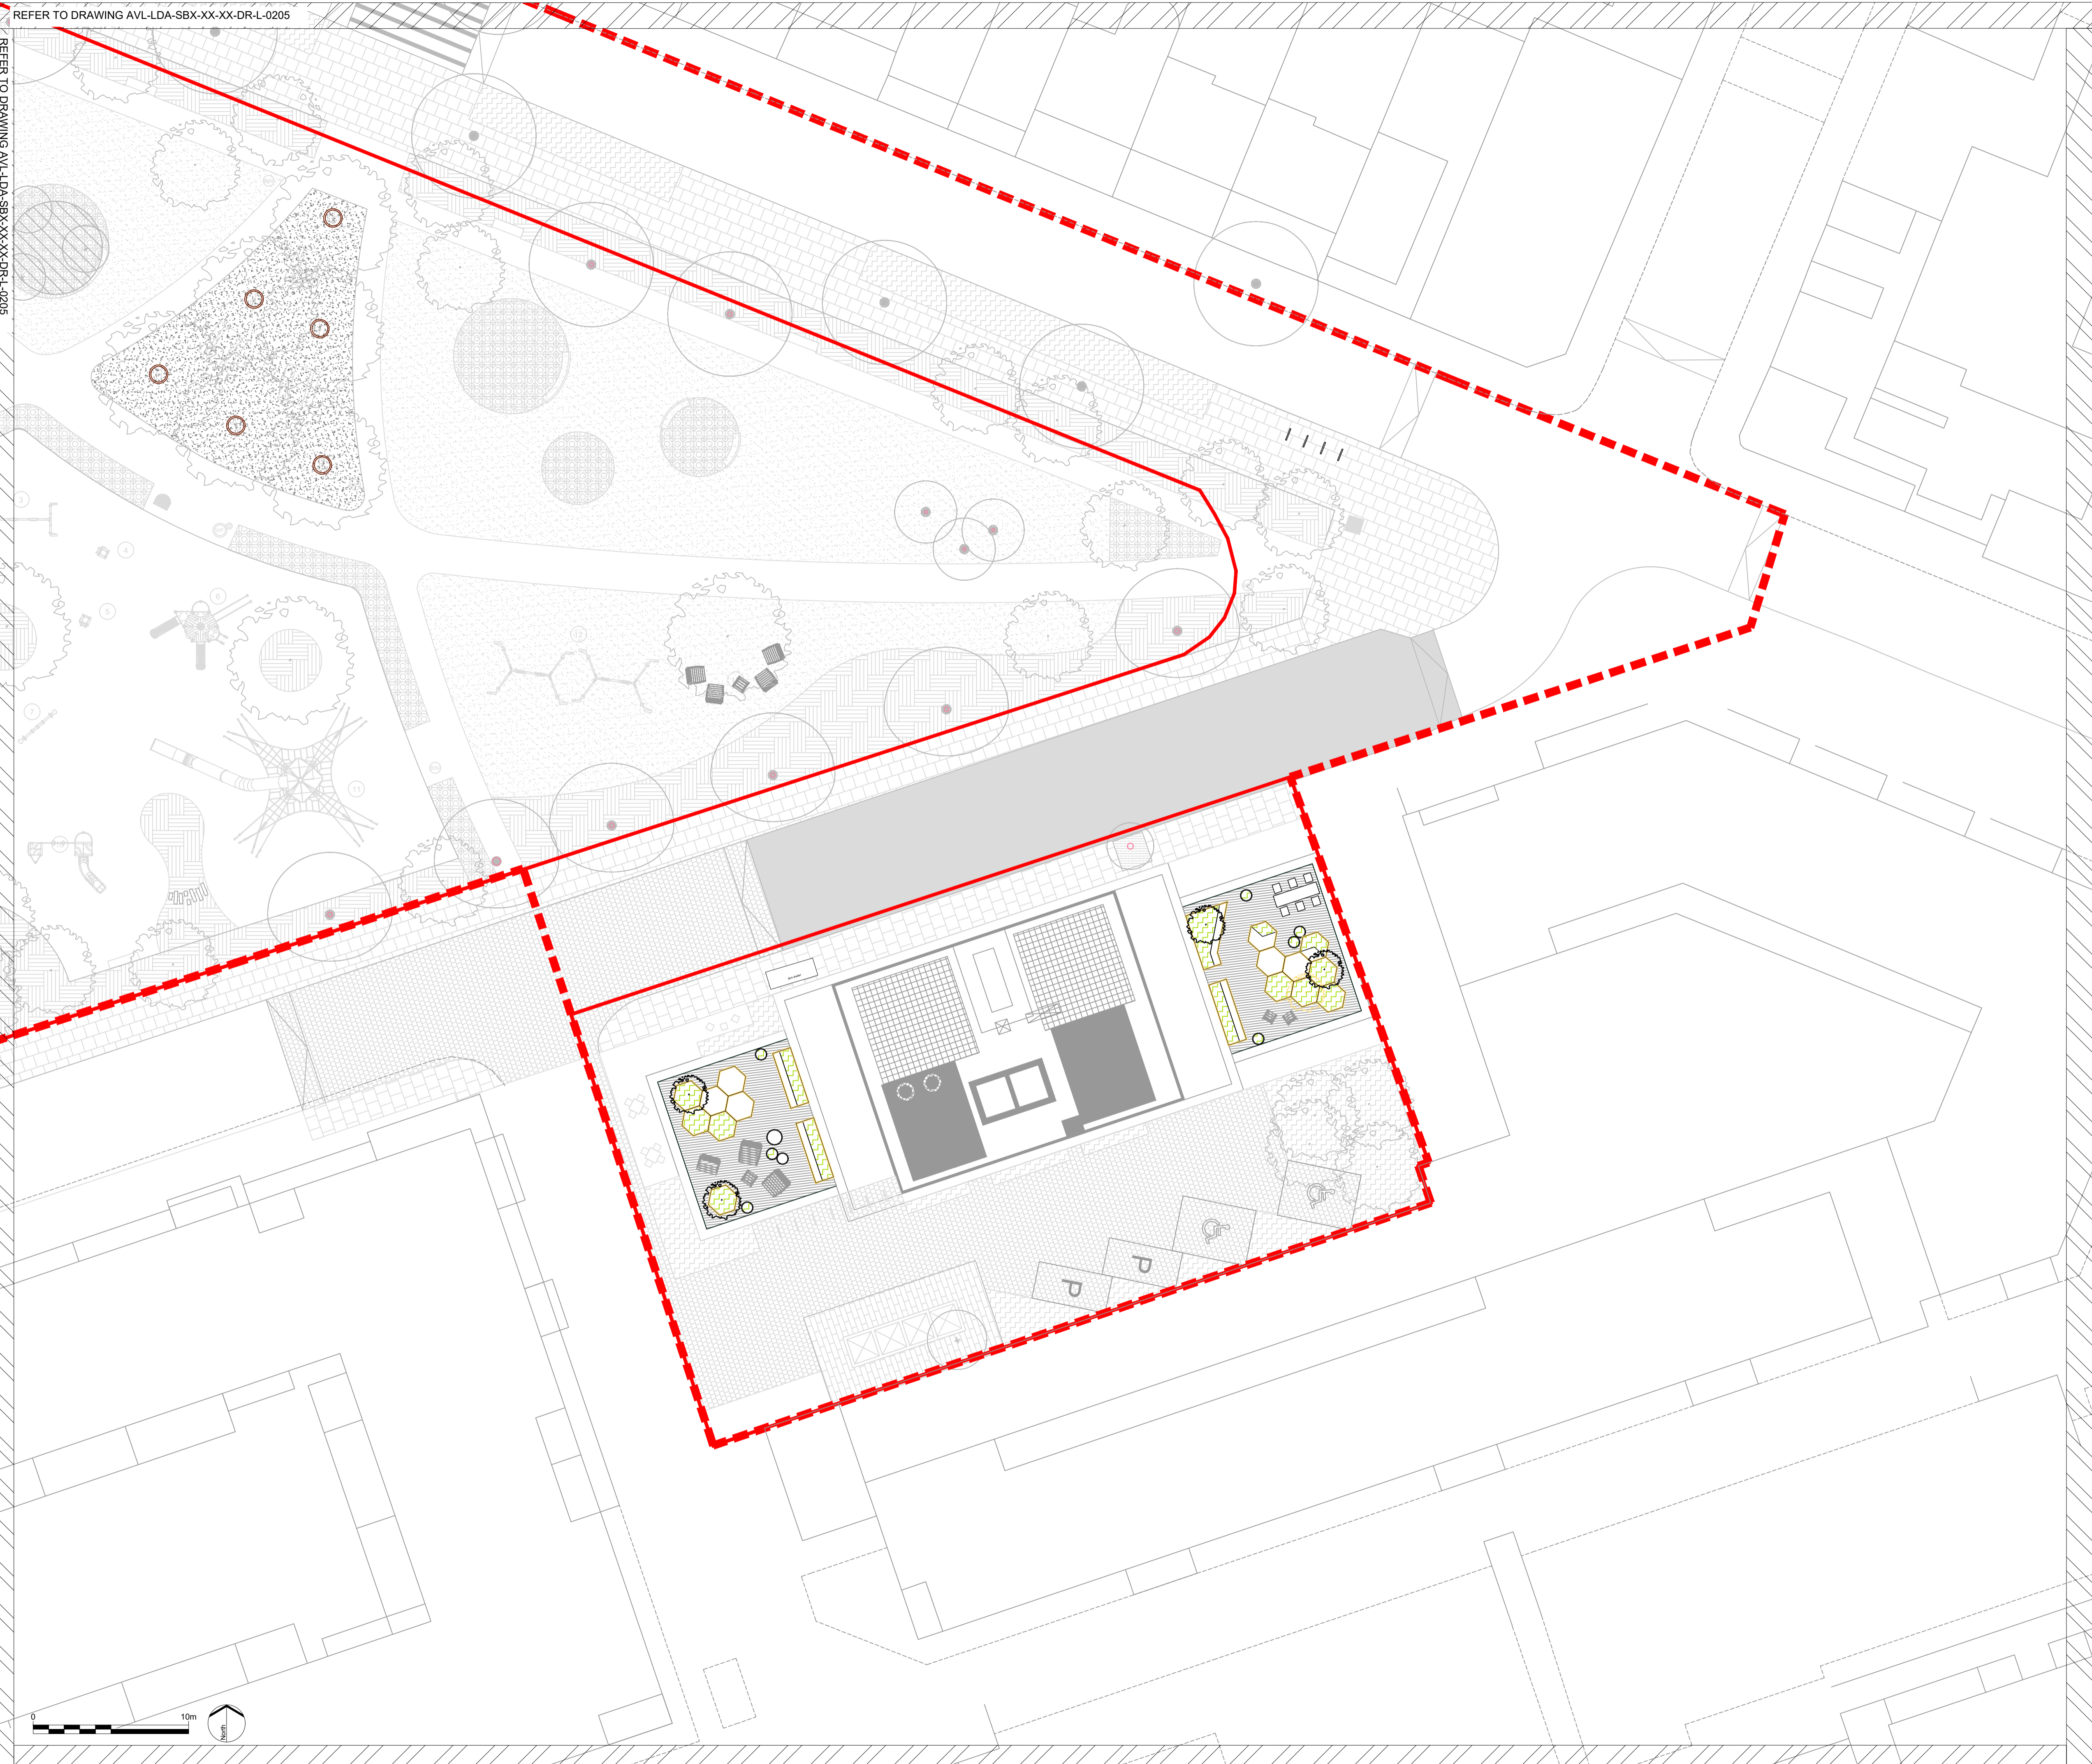

- GENERAL**
- OUTLINE PLANNING APPLICATION BOUNDARY
 - DETAILED PLANNING APPLICATION BOUNDARY
- SURFACE TYPES**
- DUTCH CLAY PAVER
Module Size: 200 x 50 x 65 mm
Colour: Red, brown, light grey and buff tones
- EDGE TYPES**
- RAISED CORTEN EDGING TO RAISED PLANTERS
- FURNITURE TYPES**
- INDIVIDUAL SEAT
 - DINNING TABLE & CHAIRS
 - PLANTING POT
 - SUN LOUNGER
 - LOW TABLE
 - INTEGRATED SEAT TO RAISED PLANTERS
 - RAISED TERRACE
- SOFTWORKS**
- PROPOSED TREE
 - GRASS AND PERENNIAL PLANTING MIX



LOCATION PLAN

P02	Redline boundary & Km Rd update	AH	25.03.22
P01	For information	AH	14.10.21
REV.	DESCRIPTION	APP.	DATE

LD&DESIGN

PROJECT TITLE
ABERFELDY VILAGE

DRAWING TITLE
PHASE A - ROOF TERRACES GA 02 - PLOT I

ISSUED BY	London	T: 020 7467 1470
DATE	Oct'21	DRAWN ER
SCALE: A1	1:200	CHECKED WCC
STATUS	Planning	APPROVED AH

DWG. NO AVL-LDA-SBX-XX-XX-DR-L-0207

No dimensions are to be scaled from this drawing.
 All dimensions are to be checked on site.
 Area measurements for indicative purposes only.
 © LDA Design Consulting LLP. Quality Assured to BS EN ISO 9001: 2000
 Sources: Ordnance Survey