



Z:\17198\_ABERFELDY\_VILLAGE\_MASTERPLAN\CAD\DRAWINGS\STAGE 2\_PLANNING UPDATE\_JOLLYS GREEN\_MARCH 2022\AVL-LDA-SBX-XX-XX-DR-L-0206.DWG

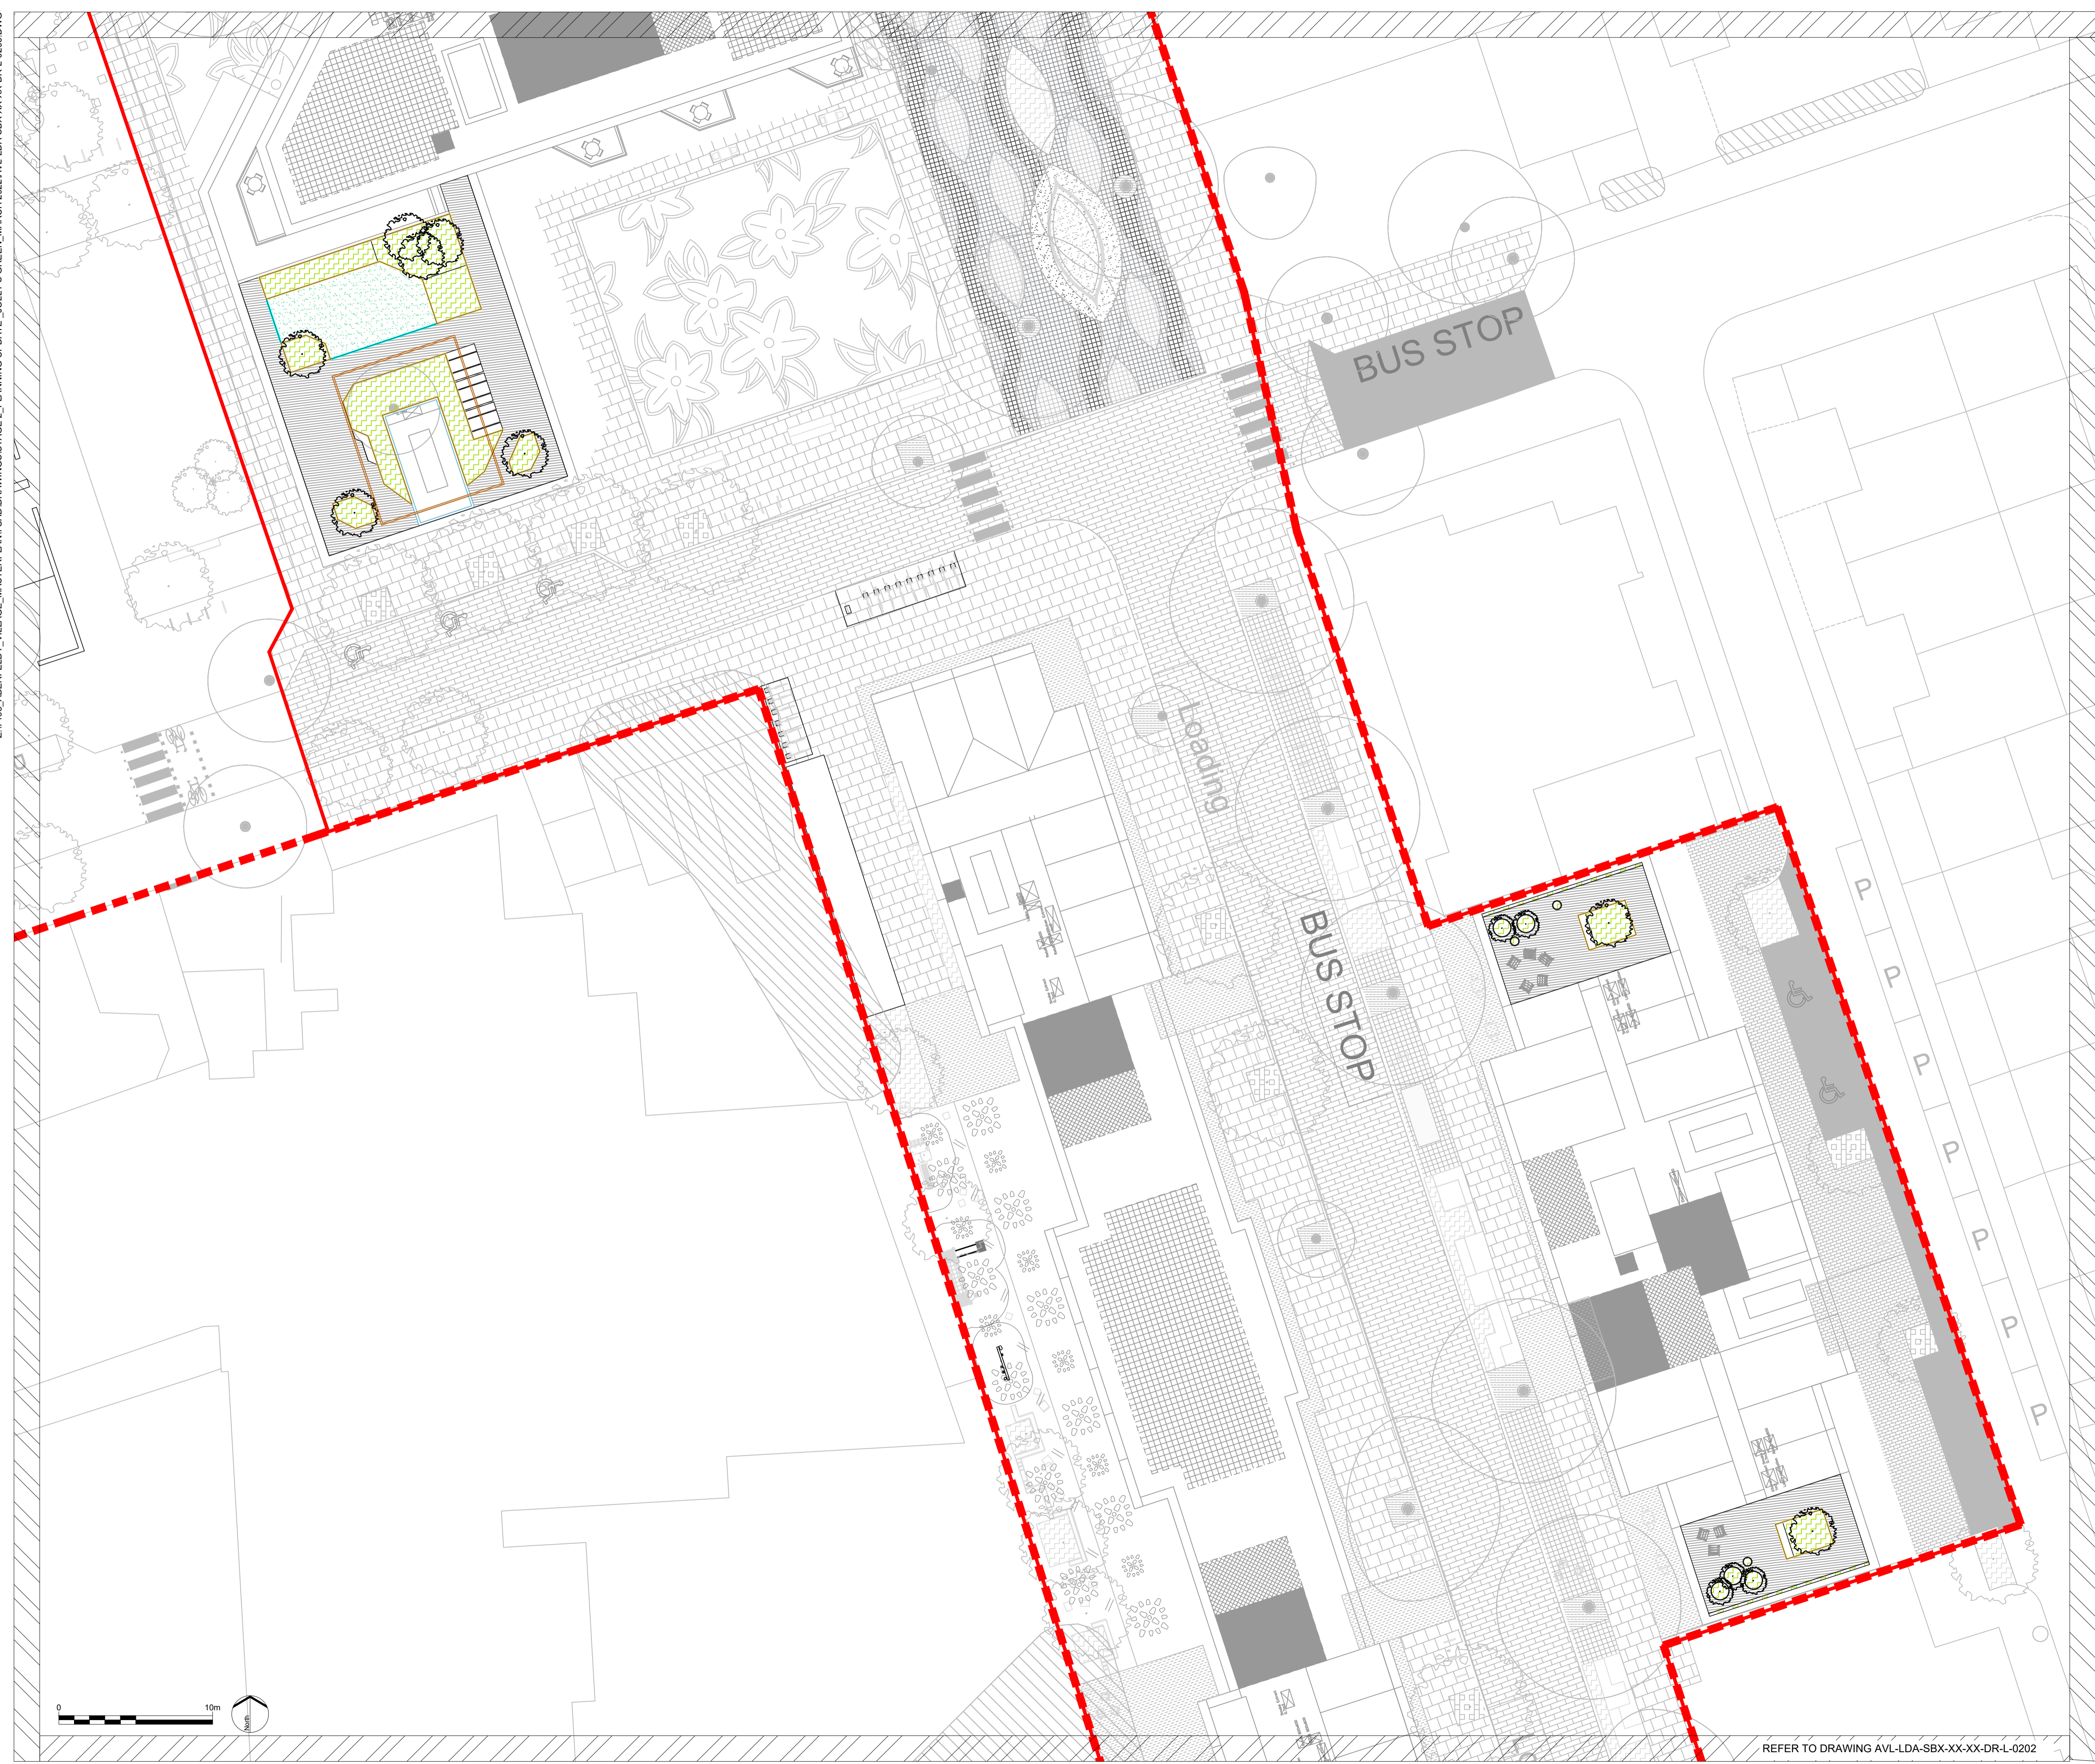

- GENERAL**
- OUTLINE PLANNING APPLICATION BOUNDARY
  - DETAILED PLANNING APPLICATION BOUNDARY
- SURFACE TYPES**
- DUTCH CLAY PAVER  
Module Size: 200 x 50 x 65 mm  
Colour: Red, brown, light grey and buff tones
- EDGE TYPES**
- RAISED CORTEN EDGING TO RAISED PLANTERS
  - ALUMINUM EDGING TO PLANTERS
- FURNITURE TYPES**
- INDIVIDUAL SEAT
  - DINING TABLE & CHAIRS
  - PLANTING POT
  - PERGOLA
  - SMOKE EXTRACT PLANT
  - INTEGRATED SEAT TO RAISED PLANTERS
- SOFTWORKS**
- PROPOSED TREE
  - GRASS AND PERENNIAL PLANTING MIX
  - LAWN

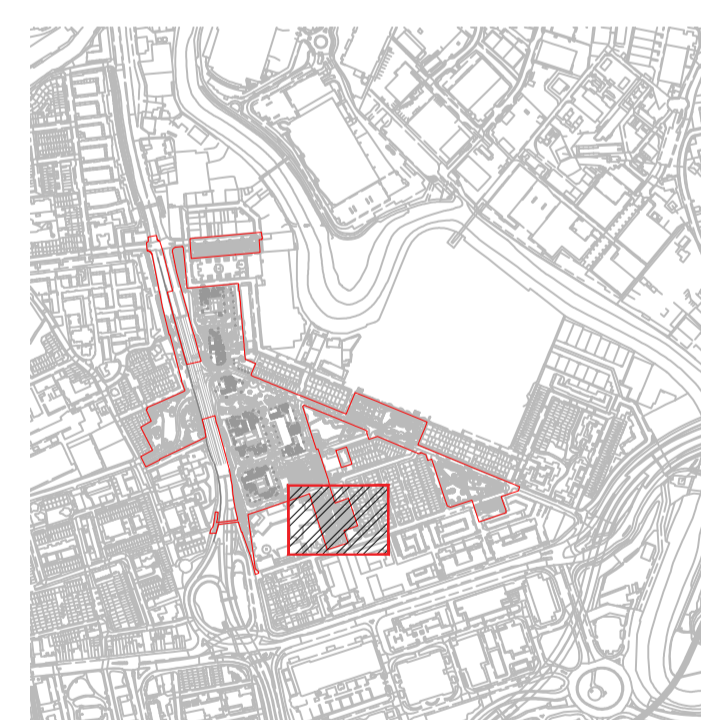

**LOCATION PLAN**

P02	Redline boundary & Km Rd update	AH	25.03.22
P01	For information	AH	14.10.21
REV.	DESCRIPTION	APP.	DATE

# LDĀDESIGN


PROJECT TITLE  
**ABERFELDY VILLAGE**

DRAWING TITLE  
**Phase A - Roof Terraces GA 01 - Plot F and H3**

ISSUED BY	London	T: 020 7467 1470
DATE	Oct'21	DRAWN ER
SCALE: A1	1:200	CHECKED WCC
STATUS	Planning	APPROVED AH

**DWG. NO AVL-LDA-SBX-XX-XX-DR-L-0206**

No dimensions are to be scaled from this drawing.  
All dimensions are to be checked on site.  
Area measurements for indicative purposes only.  
© LDA Design Consulting LLP. Quality Assured to BS EN ISO 9001: 2000  
Sources: Ordnance Survey

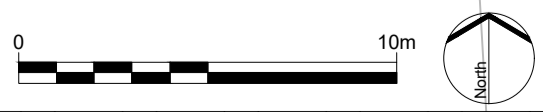

REFER TO DRAWING AVL-LDA-SBX-XX-XX-DR-L-0202