

- Notes**
1. Do not scale this drawing.
 2. All dimensions must be checked on site and any discrepancies verified with the architect.
 3. Unless shown otherwise, all dimensions are to structural surfaces.
 4. Drawing to be read with all other issued information. Any discrepancies to be brought to the attention of the architect.
 5. This drawing is the copyright of Levitt Bernstein and may not be copied, altered or reproduced in any form, or passed to a third party without license or written consent.
 6. This document is prepared for the sole use of EcoWorld London and no liability is accepted by Levitt Bernstein. Levitt Bernstein accepts no liability for use of this drawing by parties other than the party for whom it was prepared or for purposes other than those for which it was prepared.

This is not a construction drawing, it is unsuitable for the purpose of construction and must on no account be used as such.

Accommodation Key

1B2P	4B7P H	Post Room
1B2P W	4B7P M	Refuse
2B4P	4B8P M	Residents Amenity Hub
2B4P M	Core	Retail
3B5P	Cycle	Workspace
3B5P H	Estate Management Hub	
3B5P M	Lobby	
3B6P M	Plant	

P2	06/08/21	Design Freeze Issue	LA
P1	05/07/21	For Information	LS
Rev	Date	Description	Drawn / Checked

Aberfeldy New Masterplan

Drawing number: 3663 - LBA - Site - 01 - DR - A - 100B
 Rev: P2


Proposed UGF Plan - Scenario A

Purpose of issue: Information
 Scale: 1 : 1000 @ A1
 Date: 20/11/20
 Client: EcoWorld London

Levitt Bernstein
 levlittbernstein.co.uk


London
 Thane Studios
 2-4 Thane Villas
 London N7 7PA
 +44 (0)20 7275 7676


Manchester
 Bonded Warehouse
 18 Lower Byrom Street
 Manchester M3 4AP
 +44 (0)161 659 8740

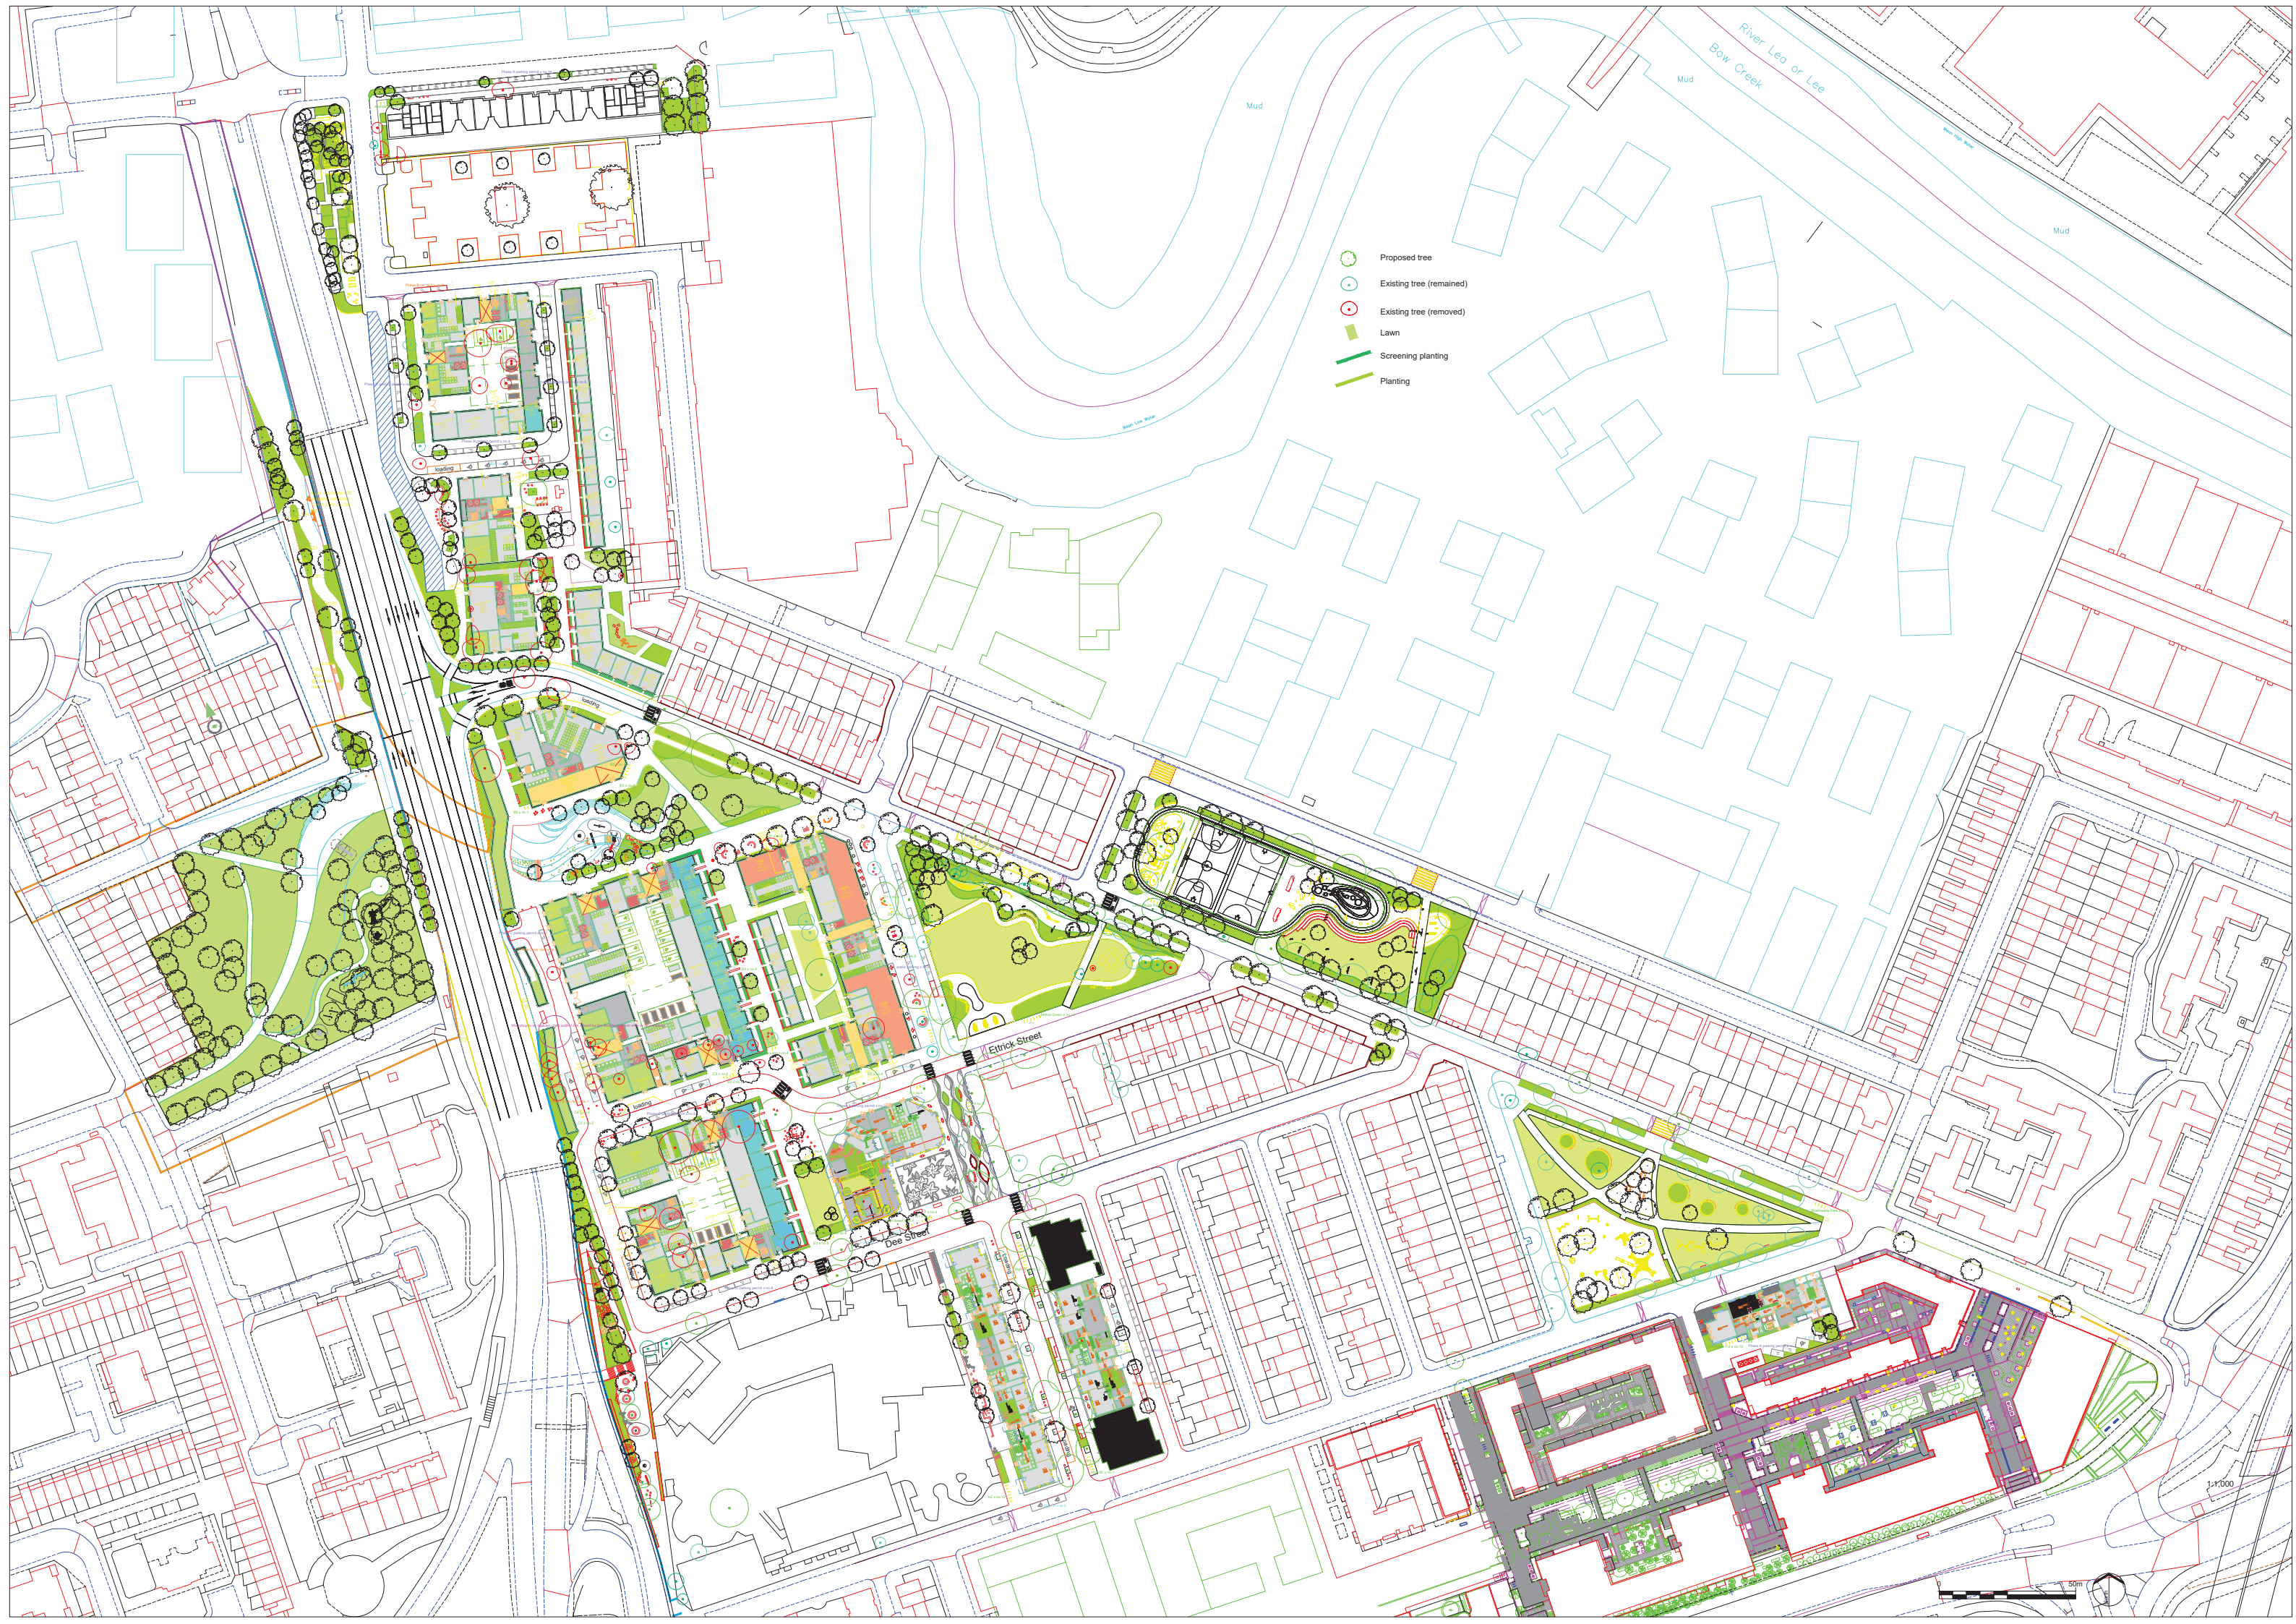

- Proposed tree
- Existing tree (remained)
- Existing tree (removed)
- Lawn
- Screening planting
- Planting

1:1000

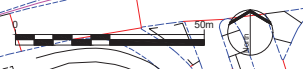

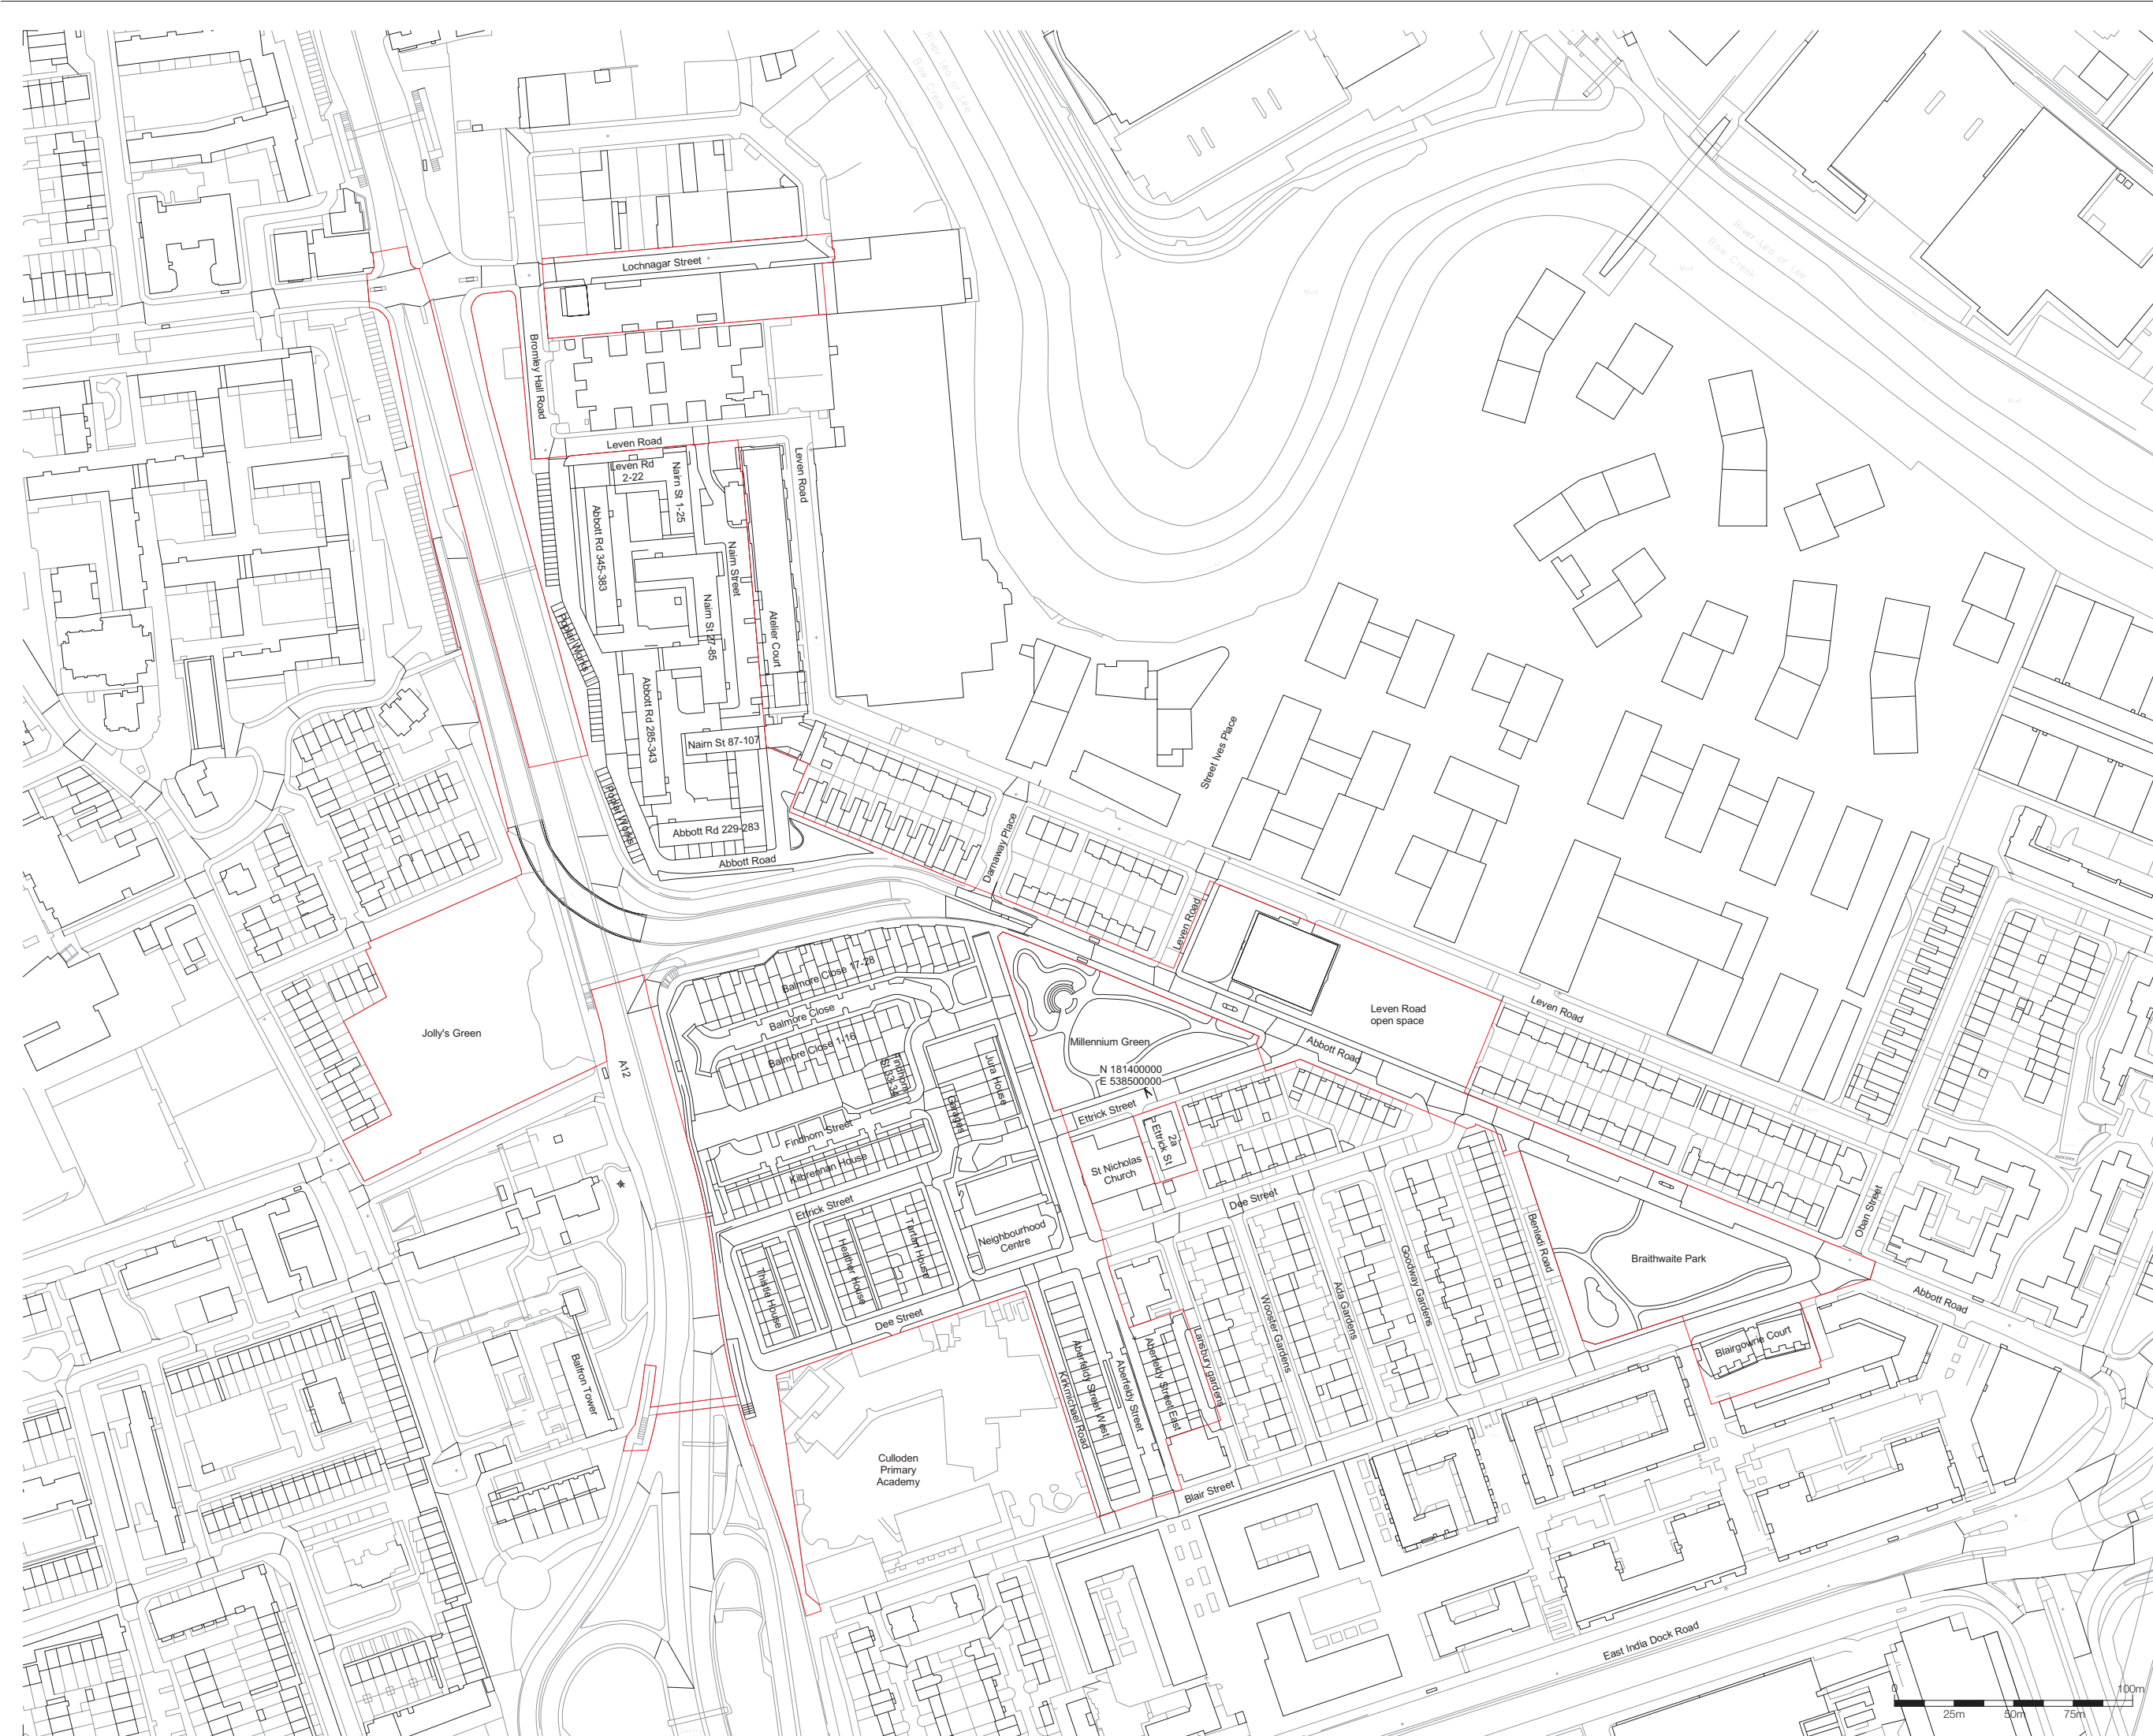

- Notes**
1. Do not scale this drawing.
 2. All dimensions must be checked on site and any discrepancies verified with the architect.
 3. Unless shown otherwise, all dimensions are to structural surfaces.
 4. Drawing to be read with all other issued information. Any discrepancies to be brought to the attention of the architect.
 5. This drawing is the copyright of Levitt Bernstein and may not be copied, altered or reproduced in any form, or passed to a third party without license or written consent.
 6. This document is prepared for the sole use of EcoWorld London and no liability to any other persons is accepted by Levitt Bernstein. Levitt Bernstein accepts no liability for use of this drawing by parties other than the party for whom it was prepared or for purposes other than those for which it was prepared.

This is not a construction drawing, it is unsuitable for the purpose of construction and must on no account be used as such.

— Hybrid planning application boundary

Rev	Date	Description	Drawn / Checked
3	02/03/22	For Discussion	LS
2	01/03/22	For Discussion	LS
1	08/02/22	For Discussion	LS
0	19/10/21	Planning	LA

Project name

Aberfeldy New Masterplan

Drawing number **3663 - LB - ZZ - 00 - DR - A - 000001** Rev **3**

Site Location Plan

Purpose of issue
For Information

Scale **1 : 1250 @ A1** Date **02/03/22**

Client
EcoWorld London

Levitt Bernstein
levittbernstein.co.uk

London
Thane Studios
2-4 Thane Villas
London N7 7PA
+44 (0)20 7275 7676

Manchester
Sawdell Warehouse
18 Lower Byrom Street
Manchester M3 4AP
+44 (0)161 659 8740



Meinhardt (UK) Ltd
10 Aldersgate Street
London
EC1A 4HJ
T: +44 (0) 20 7831 7969
www.meinhardt.co.uk