


Z:\7198\_ABERFELDY\_VILLAGE\_MASTERPLAN\CADDRAWINGS\STAGE 2\_PLANNING UPDATE\_PLOT 1A\_REMOVED\AVL-LDA-SBX-XX-XX-DR-L-0003\_ROOF\_MP.DWG

LEGEND

- GENERAL
- OUTLINE PLANNING APPLICATION BOUNDARY
- DETAILED PLANNING APPLICATION BOUNDARY
- PROPOSED BIODIVERSE ROOF
- PROPOSED COMMUNAL AMENITY AREA
- PROPOSED TREE

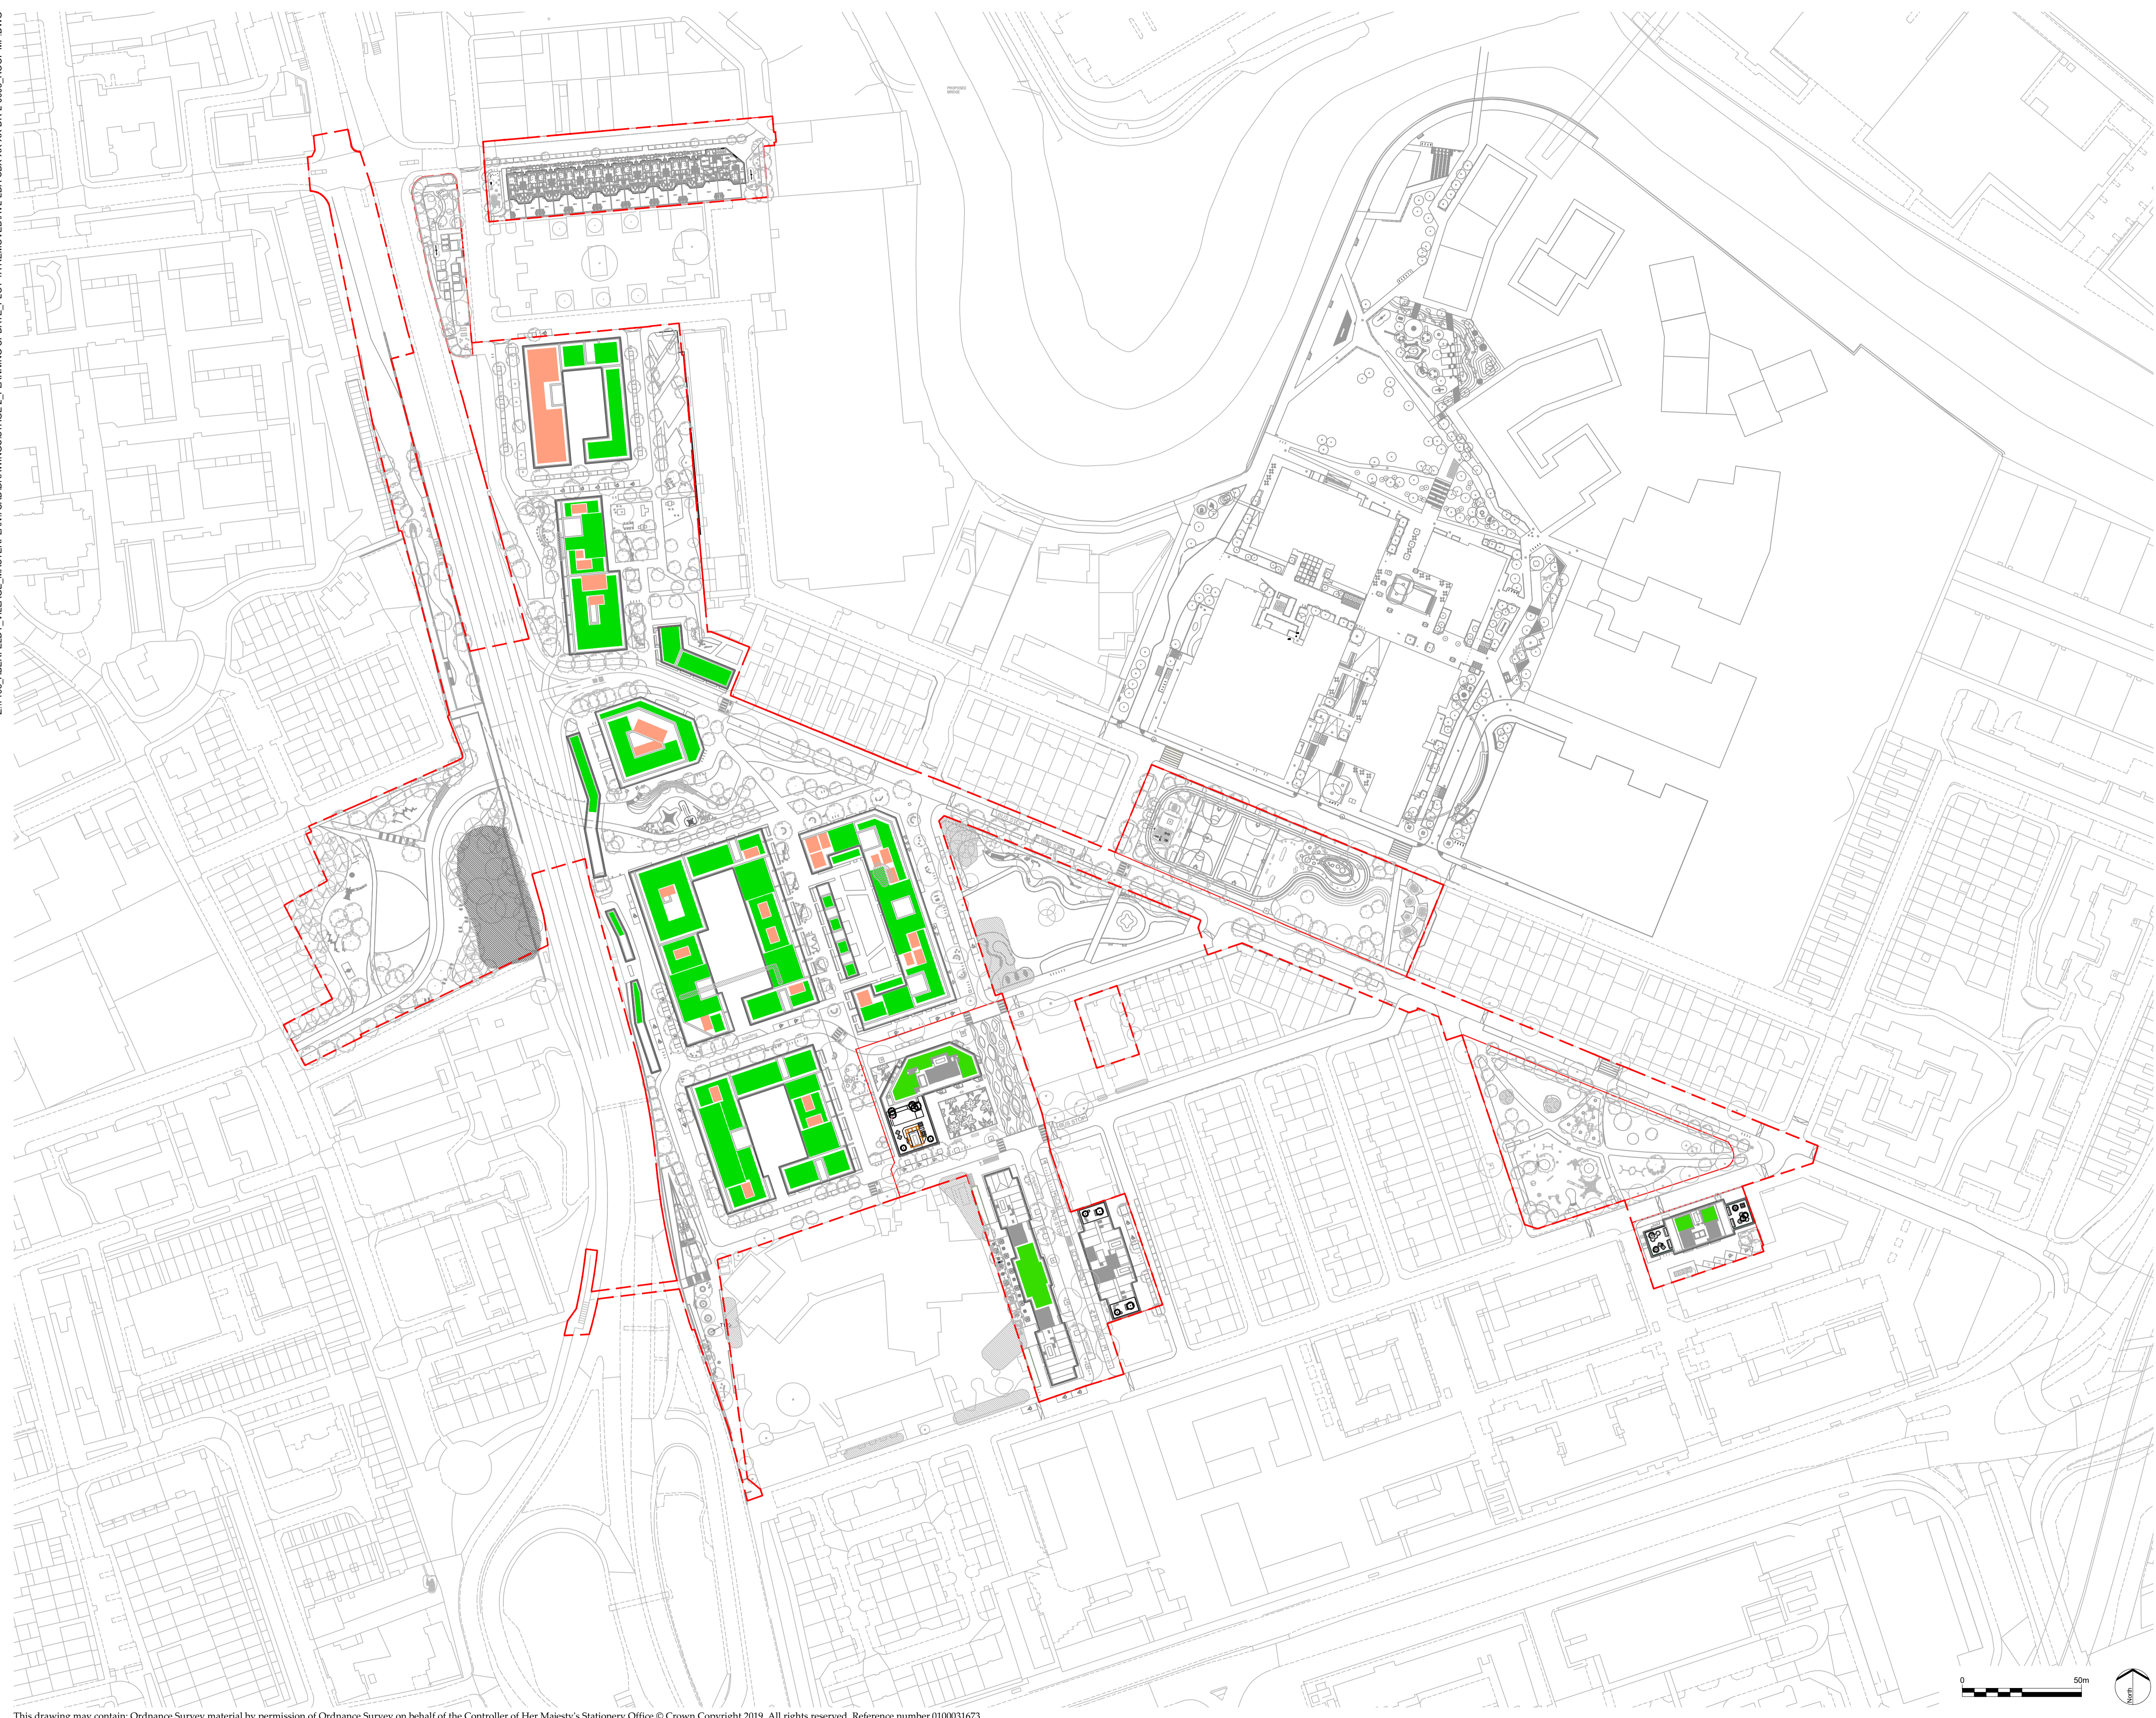

REV.	DESCRIPTION	APP. DATE
PD4	Increased play to plot A3	AH 11/01/2023
PD3	Plot A3 Removed	AH 20/10/22
PD2	Redline Boundary & Km Rd Update	AH 25/03/22

LDĀDESIGN

PROJECT TITLE  
ABERFELDY NEW MASTERPLAN  
STAGE 2 OUTLINE PLANNING APPLICATION

DRAWING TITLE  
MASTERPLAN GENERAL ARRANGEMENT  
ROOFS

ISSUED BY	London	T: 020 7467 1470
DATE	Oct 21	DRAWN LS
SCALE/A1	1:1,250	CHECKED BG
STATUS	Planning	APPROVED AH

DWG. NO AVL-LDA-SBX-XX-XX-DR-L-0003

No dimensions are to be scaled from this drawing.  
All dimensions are to be checked on site.  
Area measurements for indicative purposes only.

© LDA Design Consulting Ltd. Quality Assured to BS EN ISO 9001 : 2015  
Sources Ordnance Survey