


Z:\17198\_ABERFELDY\_VILLAGE\_MASTERPLANT\CAD\DRAWINGS\STAGE 2\_PLANNING UPDATE\_JOLLYS GREEN\_MARCH\_2022\AVL-LDA-SBX-XX-XX-DR-L-0204.DWG

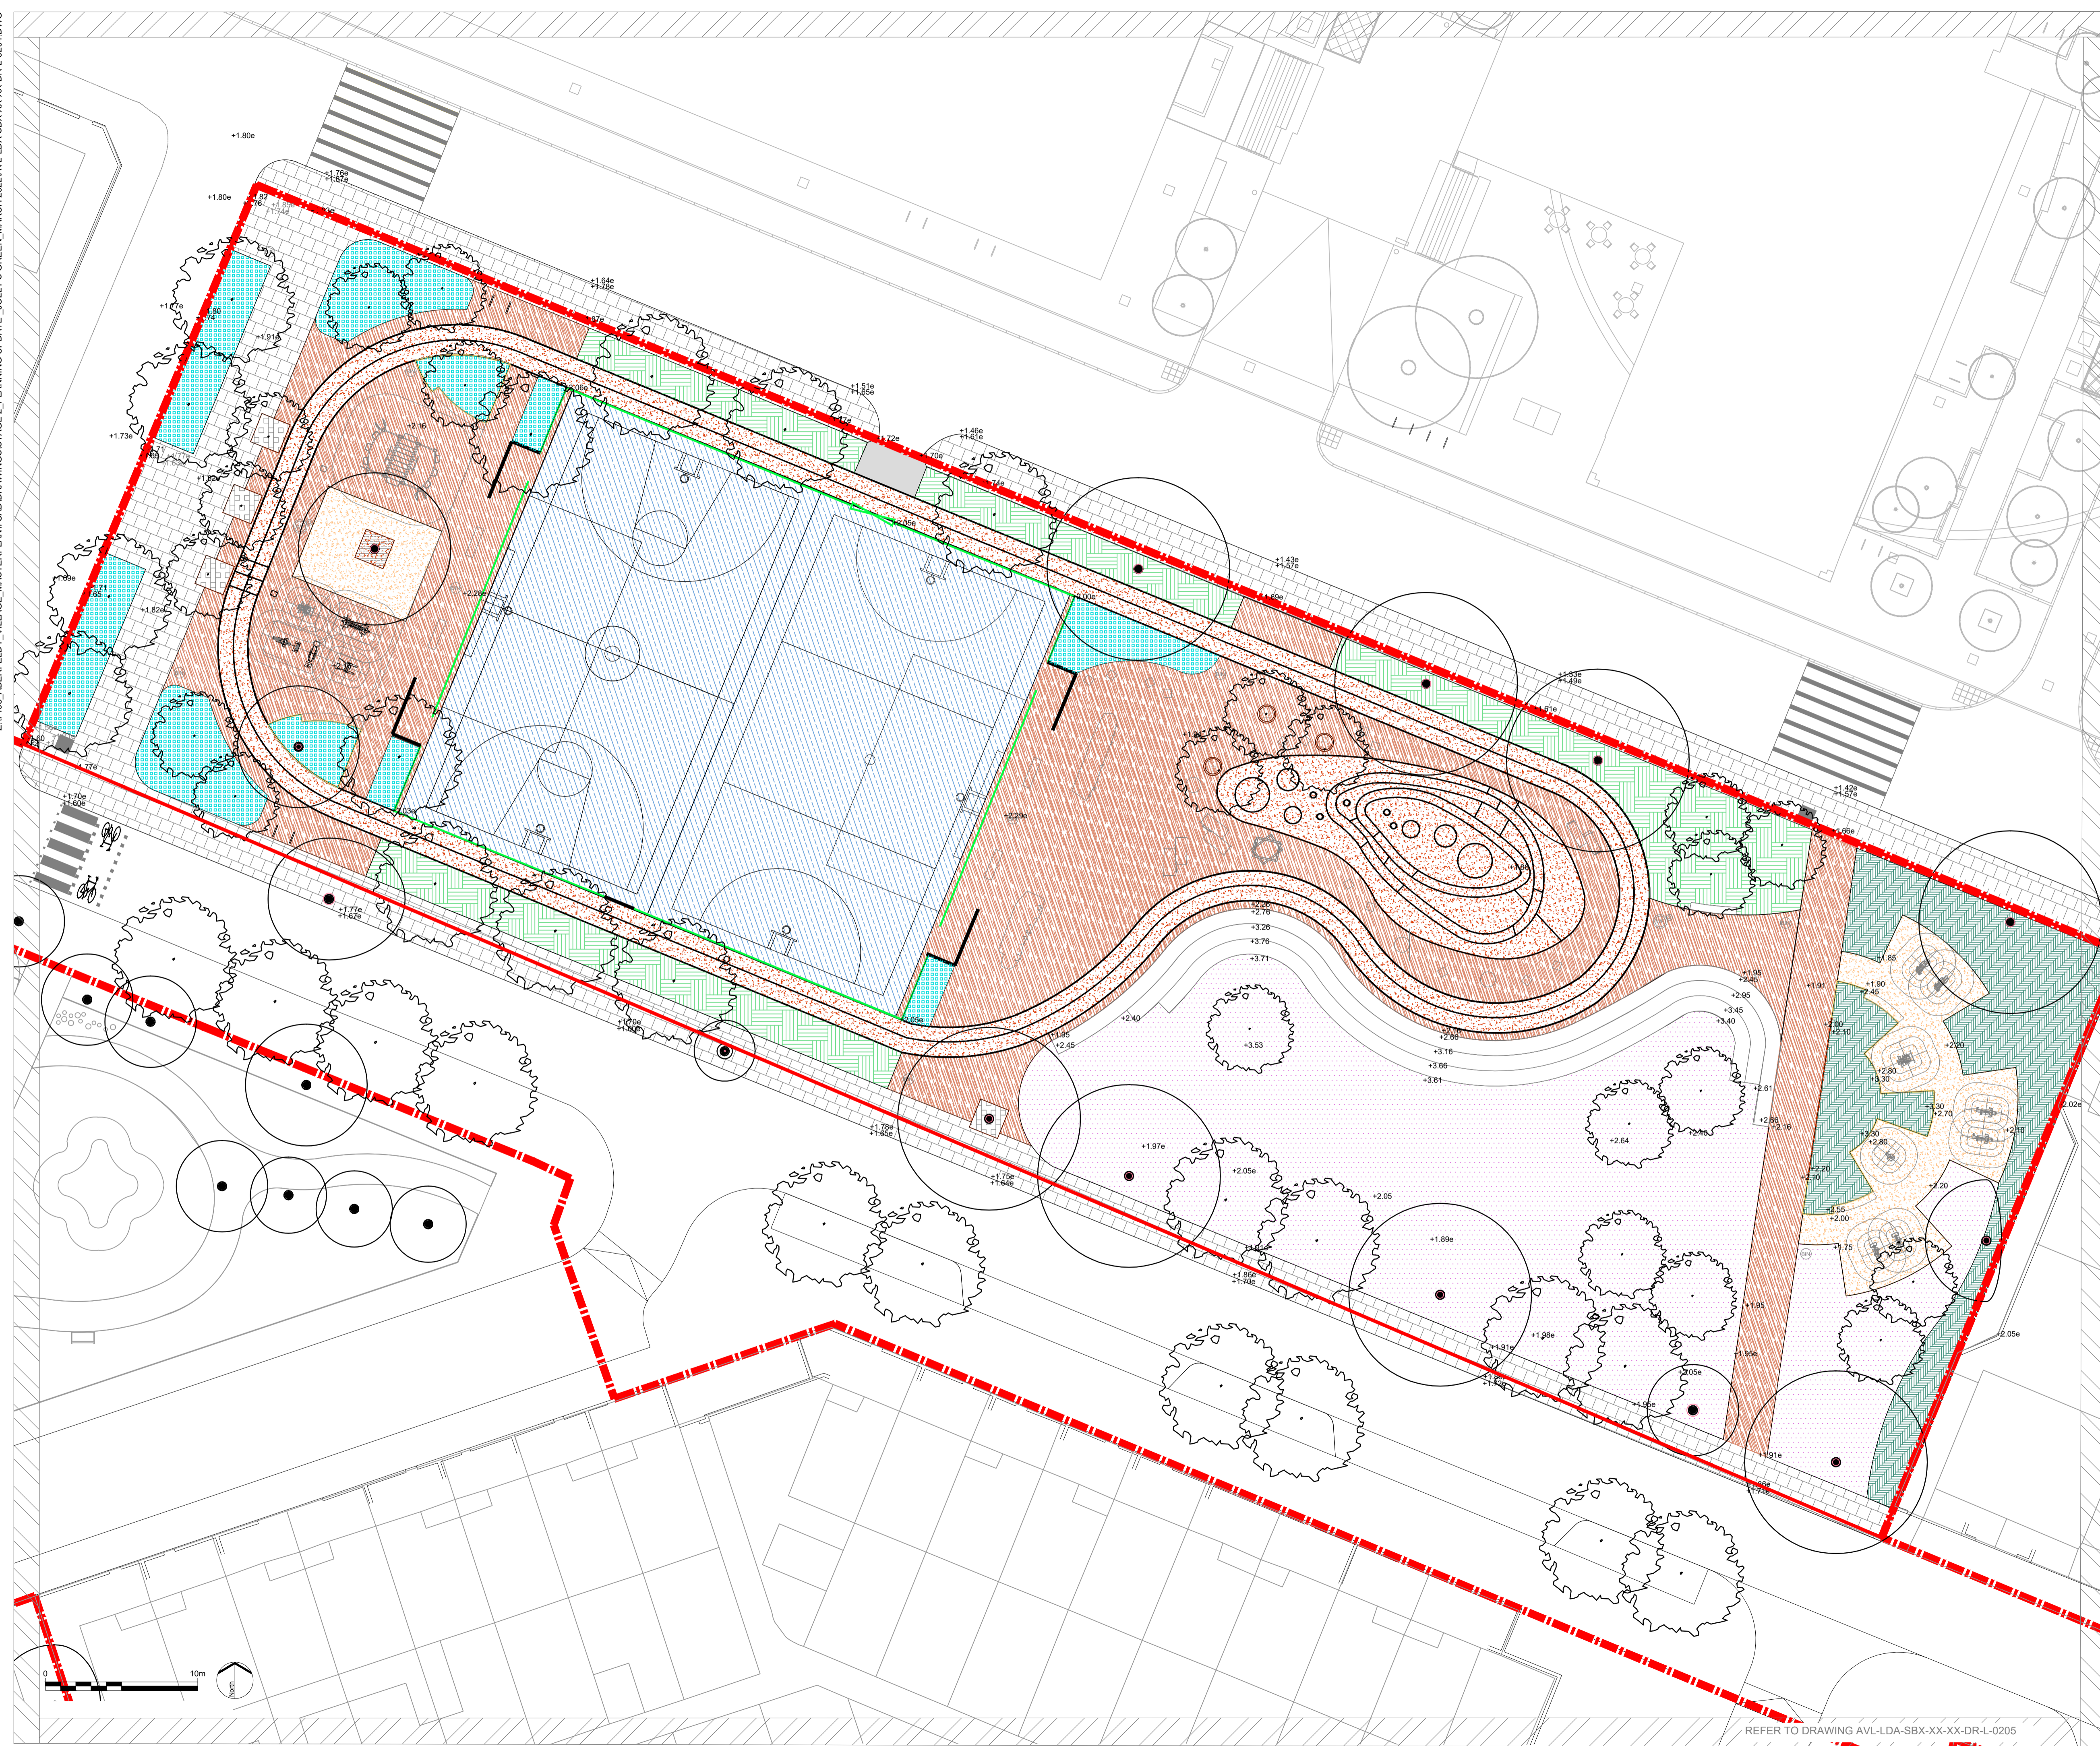

- LEGEND**
- GENERAL**
- OUTLINE PLANNING APPLICATION BOUNDARY
  - DETAILED PLANNING APPLICATION BOUNDARY
  - EXISTING LEVEL
  - PROPOSED LEVEL
- PAVING TYPES**
- PRE-CAST CONCRETE BLOCK PAVER - STANDARD PAVEMENT (Module Size: 600 x 450 x 50mm COLOUR: NATURAL)
  - TARMAC ULTICOLOUR COLOUR: BUFF
  - TARMAC ULTICOLOUR COLOUR: LIGHT BUFF
  - TARMAC ULTICOLOUR COLOUR: ORANGE
  - MUGA - EXISTING SURFACING TO BE REDRESSED (NO LOOSE GRAVELS)
  - ASPHALT TO ROADS
- EDGE TYPES**
- EXISTING MUGA RAILINGS, MADE GOOD
  - EXISTING MUGA VEHICLE GATE, MADE GOOD
  - ADDITIONAL FENCE PANELS FOR MUGA RAILINGS
  - METAL EDGING TO RAISED PLANTERS UPTO 0.5M HIGH STEEL WITH CORTEN FINISH
  - METAL EDGING TO PLANTERS 100MM HIGH STEEL WITH CORTEN FINISH
- SOFTWORKS**
- PROPOSED TREE
  - EXISTING TREE
  - LOW MAINTENANCE BORDER SHRUB PLANTING
  - WILDFLOWER PLANTING
  - LOW MAINTENANCE MULTI-STEM SHRUB AND GROUNDCOVER
  - LOW MAINTENANCE SHRUB AND PERENNIAL PLANTING
- FURNITURE TYPES**
- TREE GRILLES; GREENBLUEURBAN CASTLE TREE GRILLE 20A (SQUARE 2M) AND DYS YARE (CIRCLE 1.2M) INFILLED WITH SURFACE TO MATCH SURROUNDS
  - SHEFFIELD CYCLE STAND (750 X 48 X 750MM)
  - BIN - BROXAP HERITAGE BLACK (NO GOLD LETTERING)
  - FOUNTAIN - ELKAY TWO STATION ADA STAINLESS STEEL DRINKING FOUNTAIN W/ DOG BOWL - K4420DB
  - CURVED SEAT (INTEGRATED WITH PLANTER TOP WHERE RAISED)
  - BENCHES - BROXAP SAUGHTON (L: 2000MM, W: 520MM, H: 550MM)
  - BLEACHER SEATING
  - SEAT - VESTRE CODE SQUARE MODULBENCH BLOCKS
  - SIGNAGE - M&L SQUARE TOPPED LBTH WELCOME SIGNS
- PLAY AND GYM EQUIPMENT**
- ALL EQUIPMENT IS SUBJECT TO REVIEW AND FURTHER CONSULTATION - Indicative proposals outlined within the Design and Access Statement. Safety surfacing will be required within all fall zones. All gym equipment shown is available from The Great Outdoor Gym Company but alternative equivalents may be sought at next stage of detail.
- STRENGTH TRAINING 'RIG'
  - 30 MIN GYM PACKAGE WITH VARIED EQUIPMENT
  - CLIMBING WALLS
  - CALLISTHETIC BARS
  - PARKOUR AND STREET WORKOUT EQUIPMENT
  - PROGRESSIVE JUMPING PLATFORMS/ INFORMAL SEATS
  - CROSS TRAINER X2
  - PULL-UP (ASSISTED PULL UP)
  - RECLINENT BIKE X2
  - HAND BIKE
  - SPIN BIKE X2



**LOCATION PLAN**

P02	Redline boundary & Km Rd update	AH	25.03.22
P01	For information	AH	14.10.21
REV.	DESCRIPTION	APP.	DATE

**LD&A DESIGN**

PROJECT TITLE  
**ABERFELDY VILLAGE**

DRAWING TITLE  
**Phase A - Public Realm and Landscape  
Detail Plan 05 - Leven Road Open Space**

ISSUED BY	London	T: 020 7467 1470	
DATE	Oct'21	DRAWN	EJ
SCALE	A1 1:200	CHECKED	WCC
STATUS	Planning	APPROVED	AH

**DWG. NO AVL-LDA-SBX-XX-XX-DR-L-0204**

No dimensions are to be scaled from this drawing. All dimensions are to be checked on site. Area measurements for indicative purposes only.

© LDA Design Consulting LLP. Quality Assured to BS EN ISO 9001: 2000

Sources: Ordnance Survey

REFER TO DRAWING AVL-LDA-SBX-XX-XX-DR-L-0205