



Section 01

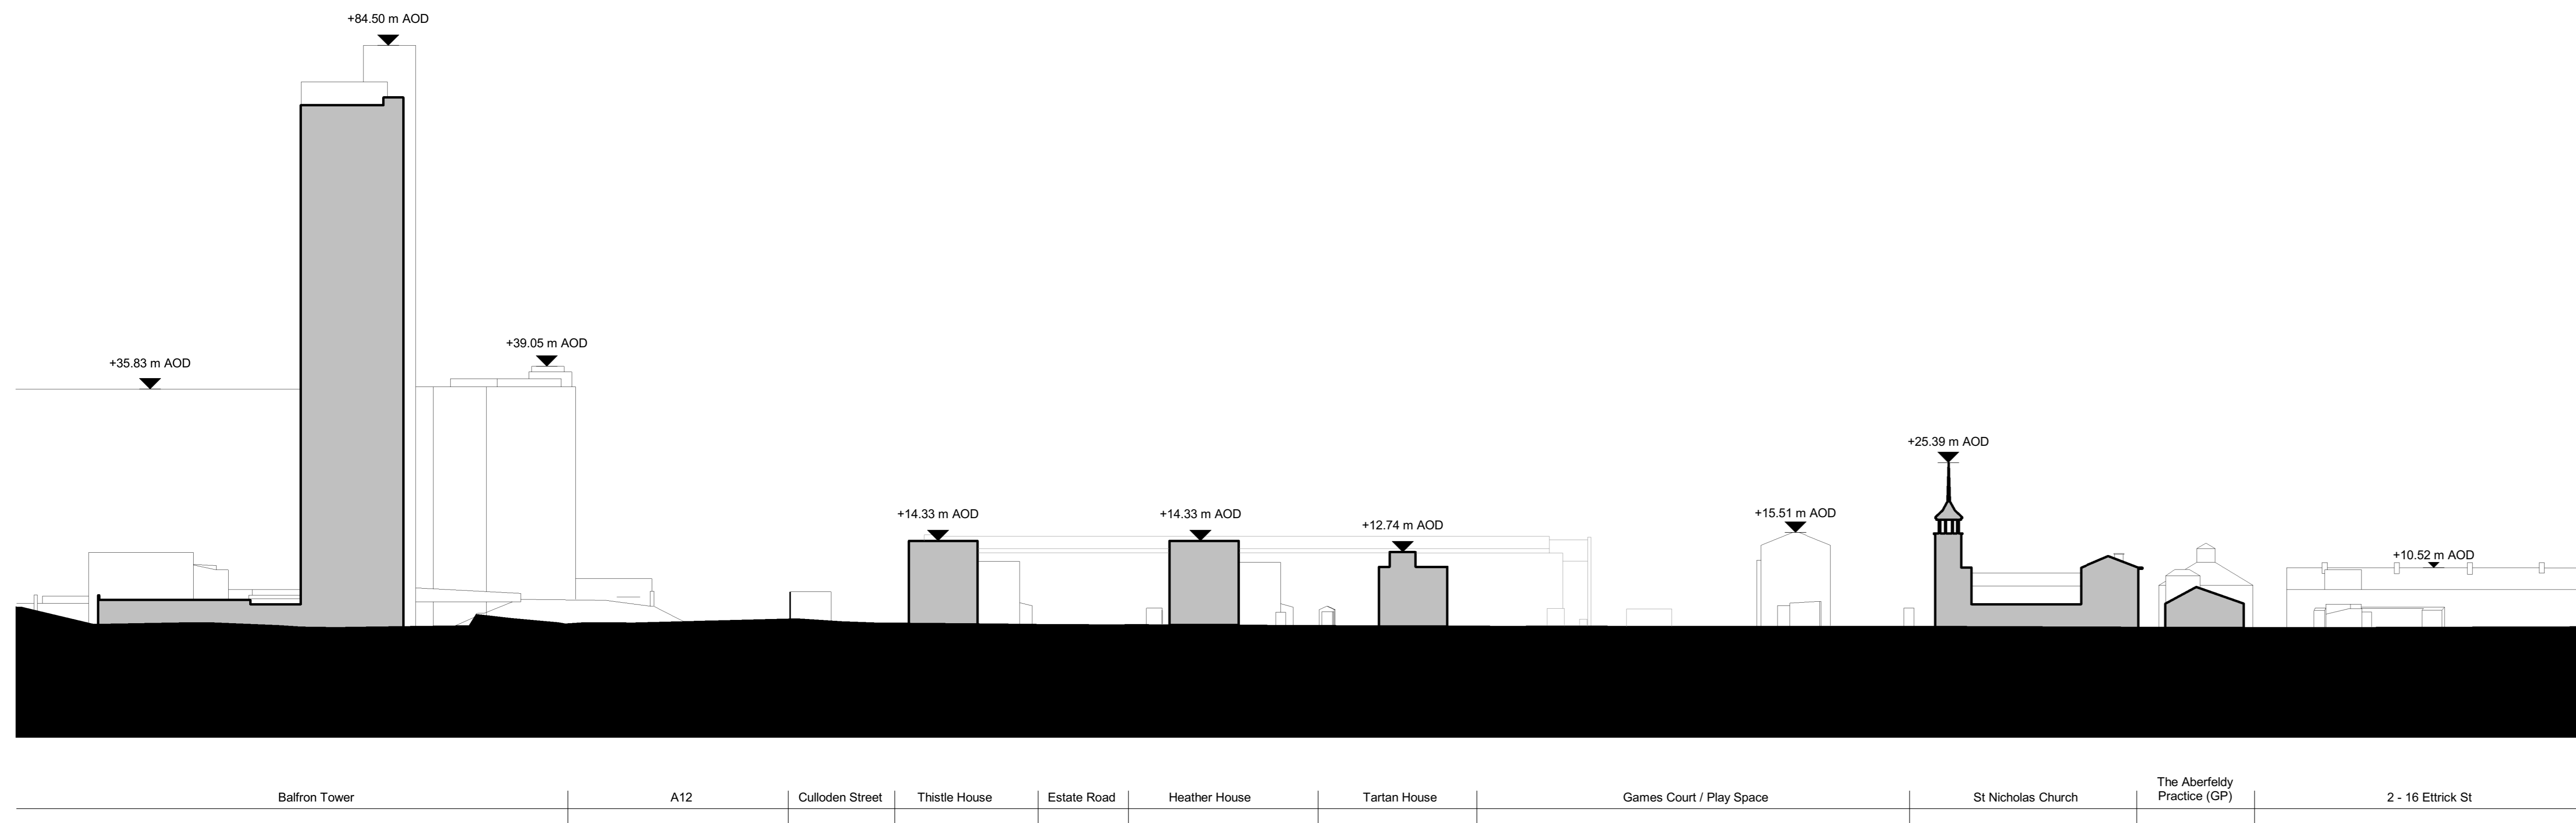


Section 02

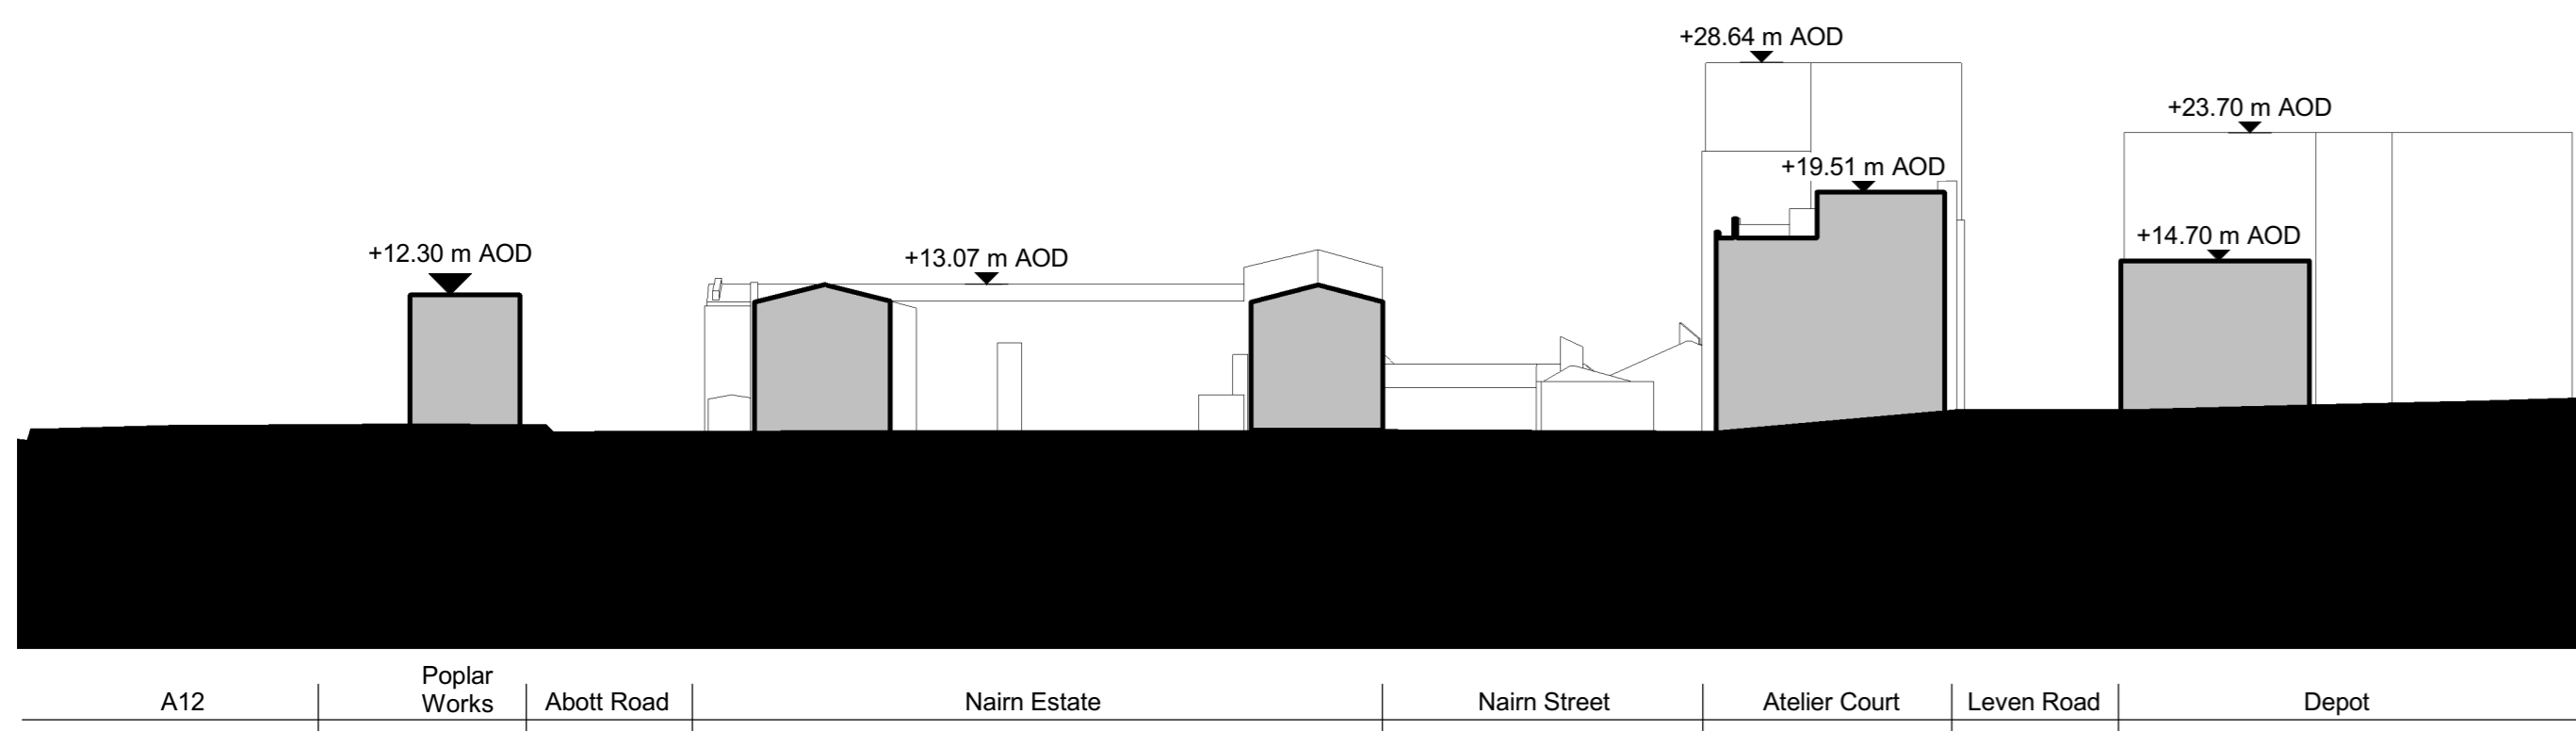

Section 03

**Notes**  
 1. Do not scale this drawing.  
 2. All dimensions must be checked on site and any discrepancies verified with the architect.  
 3. Unless shown otherwise, all dimensions are to structural surfaces.  
 4. Drawing to be read with all other issued information. Any discrepancies to be brought to the attention of the architect.  
 5. This drawing is the copyright of Levitt Bernstein and may not be copied, altered or reproduced in any form, or passed to a third party without license or written consent.  
 This is not a construction drawing. It is unsuitable for the purpose of construction and must on no account be used as such.

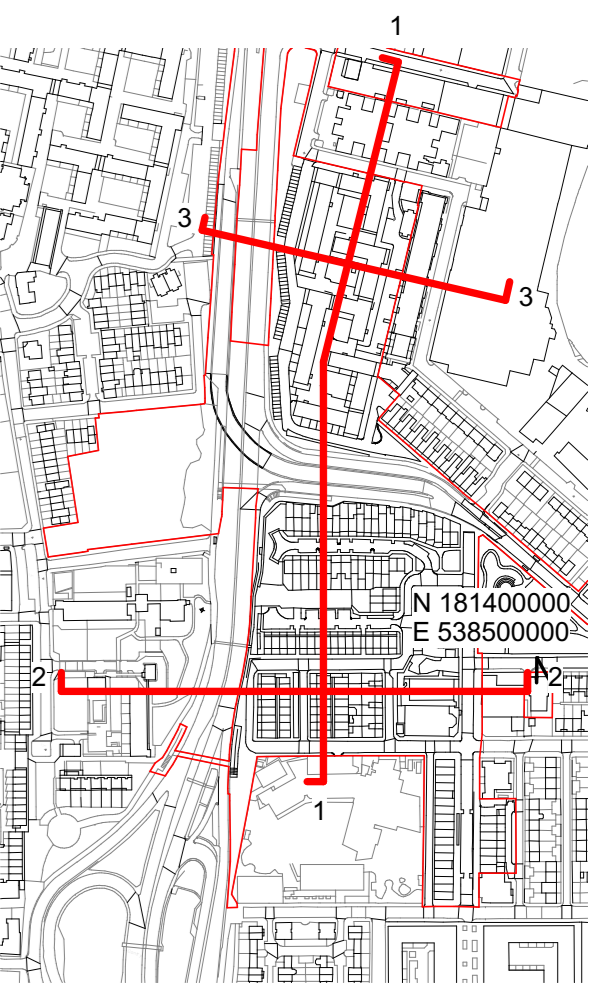

1	28/03/22	Planning	LS
0	19/10/21	Planning	LA
Rev	Date	Description	Drawn / Checked

Project name  
**Aberfeldy New Masterplan**

Drawing number	Rev
<b>3663 - LB - ZZ - XX - DS - A - 000005</b>	<b>1</b>

<b>Existing Site Section</b>	
Purpose of issue	Subsidiary Code
For information	
Scale	Date
As indicated @ A0	10/05/21
Client	
EcoWorld London	

**London**  
 24 Frank Place  
 London N7 7PA  
 +44 (0)20 7273 3070

**Manchester**  
 18 Lower Ryton Street  
 Manchester M2 3AP  
 +44 (0)161 659 8740

**Levitt Bernstein**  
 levittberstein.co.uk