


General Notes

This drawing to be read in conjunction with all standard details and specifications. All dimensions to be verified on site.
All works to comply with current building regulations.

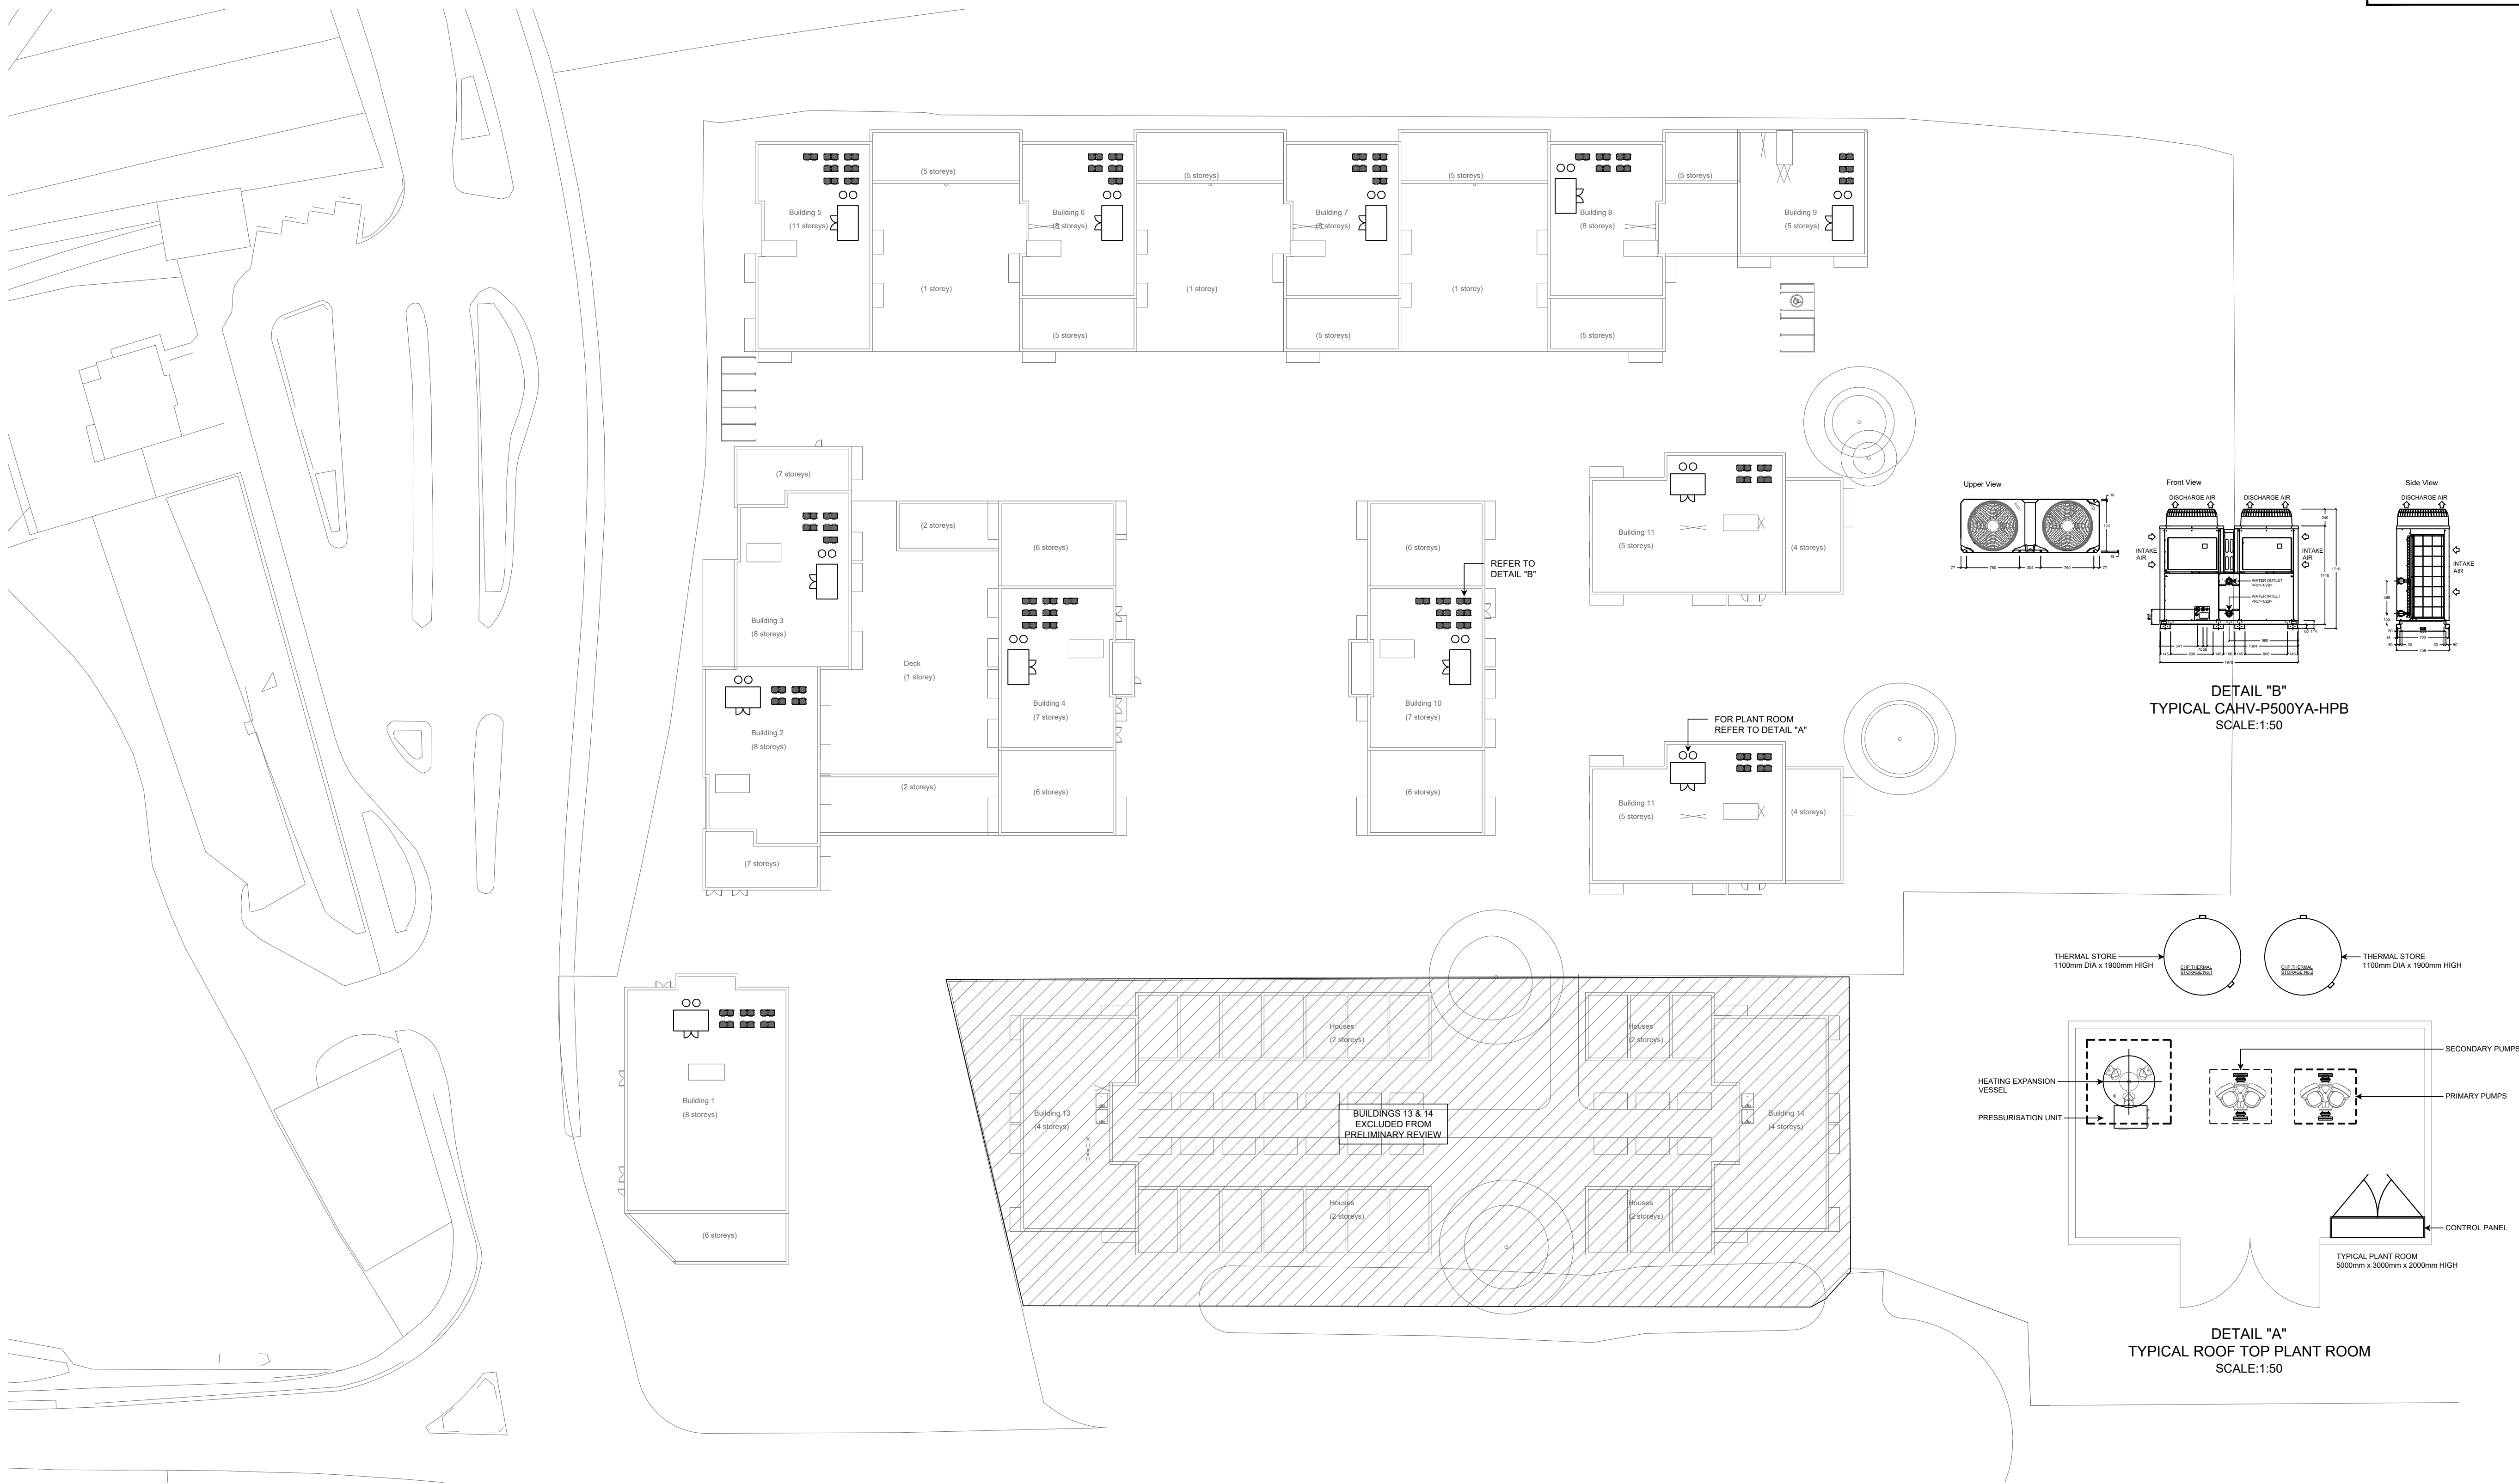

www.cuddbentley.co.uk
Cudd Bentley Consulting Ltd.
Ashurst Manor, Church Lane, Ascot, Berkshire, SL5 7DD
(t) 01344 628621 (f) 01344 623448 (e) info@cuddbentley.co.uk
Cudd Bentley Consulting Ltd.
Suite 1, Shelly Crescent Centre, 20 Farmhouse Way, Solihull, B90 4EH
(t) 0121 7114343 (f) 0121 7113535 (e) info@cuddbentley.co.uk
Cudd Bentley Consulting Ltd.
12 Devonshire Street, London, W1G 7AB
(t) 0203 393 6446 (e) info@cuddbentley.co.uk

PRELIMINARY

Client
INLAND HOMES

Project/Site Location
HILLINGDON GARDENS

Drawing Title
POSSIBLE AIR SOURCE
HEAT PUMP LOCATIONS
WITH STORAGE

Scale	CAD	Engineer	Approved	Date
1:500@a1	LSH	RS	GG	Jul'19

CAD Reference
T:\5550\Mechanical\5550-CBC-XX-XX-DR-M-50003.dwg

Drawing No.
5550-CBC-XX-XX-DR-M-50003

Revision
P01

Rev	Description	Init	Date
-----	-------------	------	------