


This drawing is to be read in conjunction with all other contract documents and specifications and all other consultants drawings.

All levels and dimensions should be checked on site and any discrepancies notified to the Architect prior to proceeding with works.

THIS DRAWING IS COPYRIGHT.
No drawing shall be reproduced in any form without prior written permission of Eric Parry Architects.

- KEY
- Office reception, amenity and circulation
 - Office
 - Retail
 - Ancillary

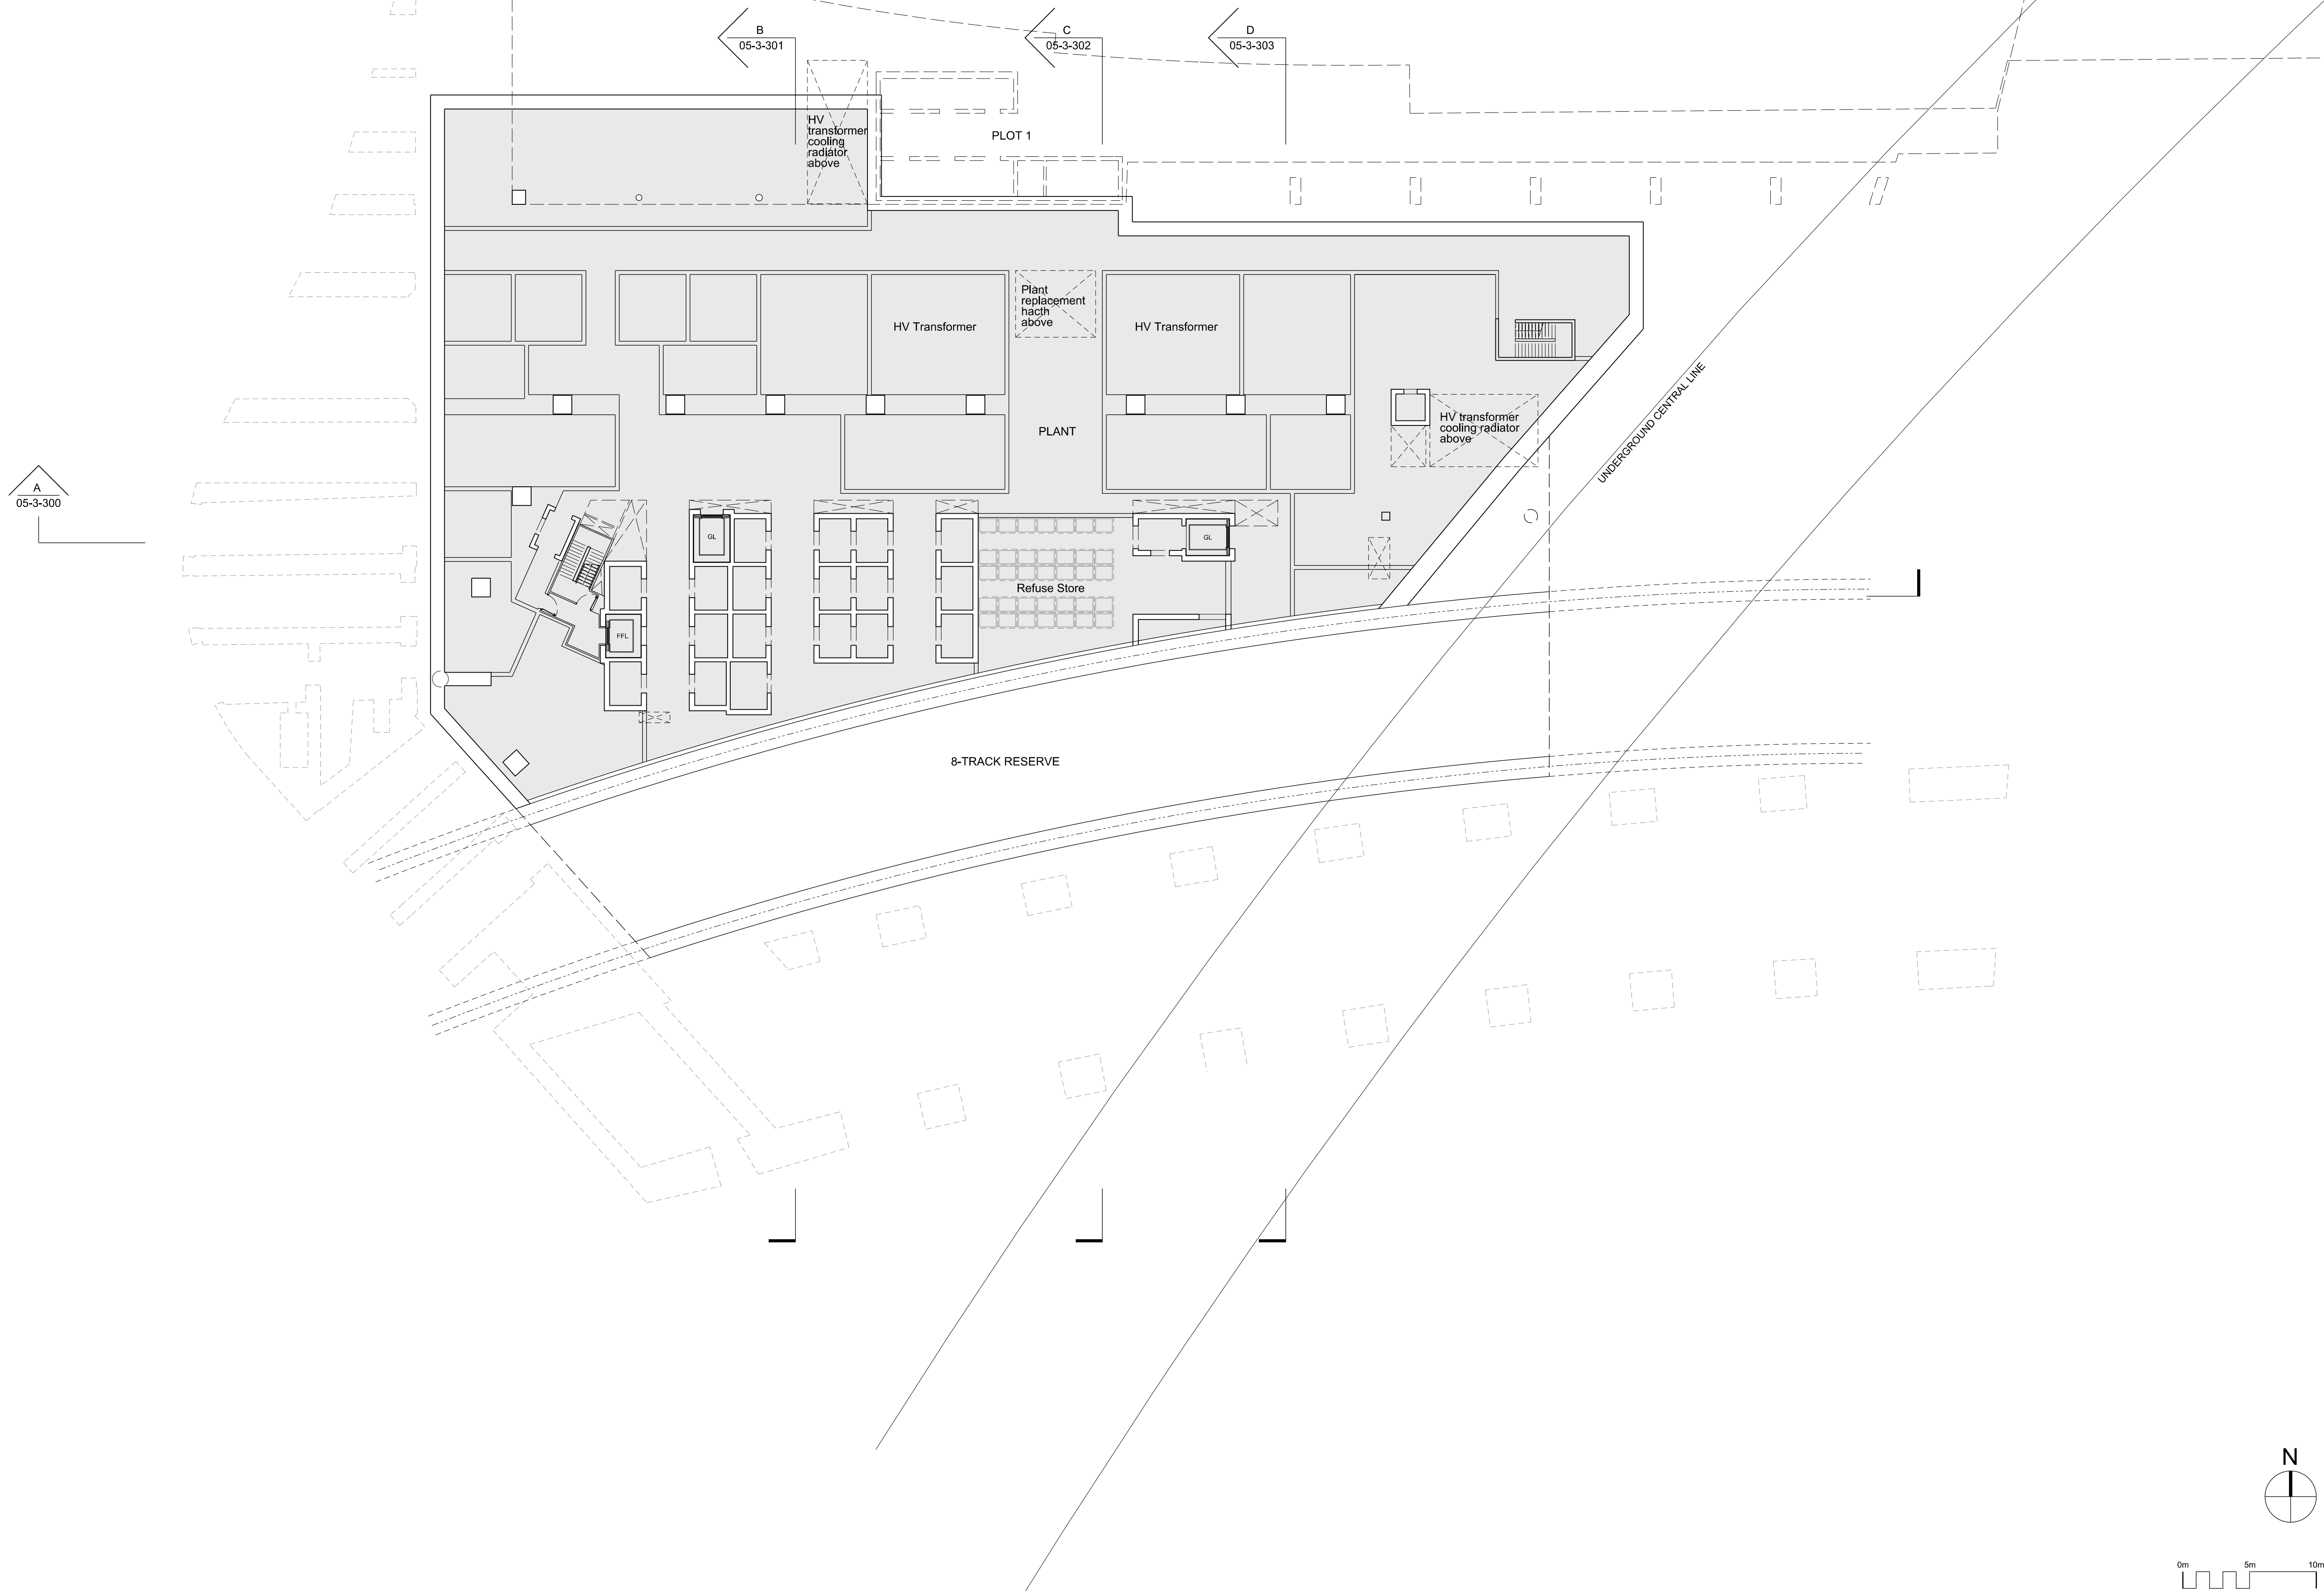

P01	Issued for Planning	25 06 19	EF	TN
P00	Issued for Approval	25 04 19	ASM	JS
Rev	Description	Date	By	Chk

key plan

28 - 42 Banner Street
London EC1Y 8QE
Tel 020 7608 9600
Fax 020 7608 9601
www.ericparryarchitects.co.uk

Eric Parry Architects

client
BALLYMORE & HAMMERSON

project
THE GOODSYARD PLOT 2

drawing title
PROPOSED PLAN
BASEMENT LEVEL B1

scale
1 : 250
@ A1

drawing no
EPA-TGY-05-1-096

revision
P01