


This drawing is to be read in conjunction with all other contract documents and specifications and all other consultants drawings.

All levels and dimensions should be checked on site and any discrepancies notified to the Architect prior to proceeding with works.

THIS DRAWING IS COPYRIGHT.
No drawing shall be reproduced in any form without prior written permission of Eric Parry Architects.

KEY

- Office reception, amenity and circulation
- Office
- Retail
- Ancillary

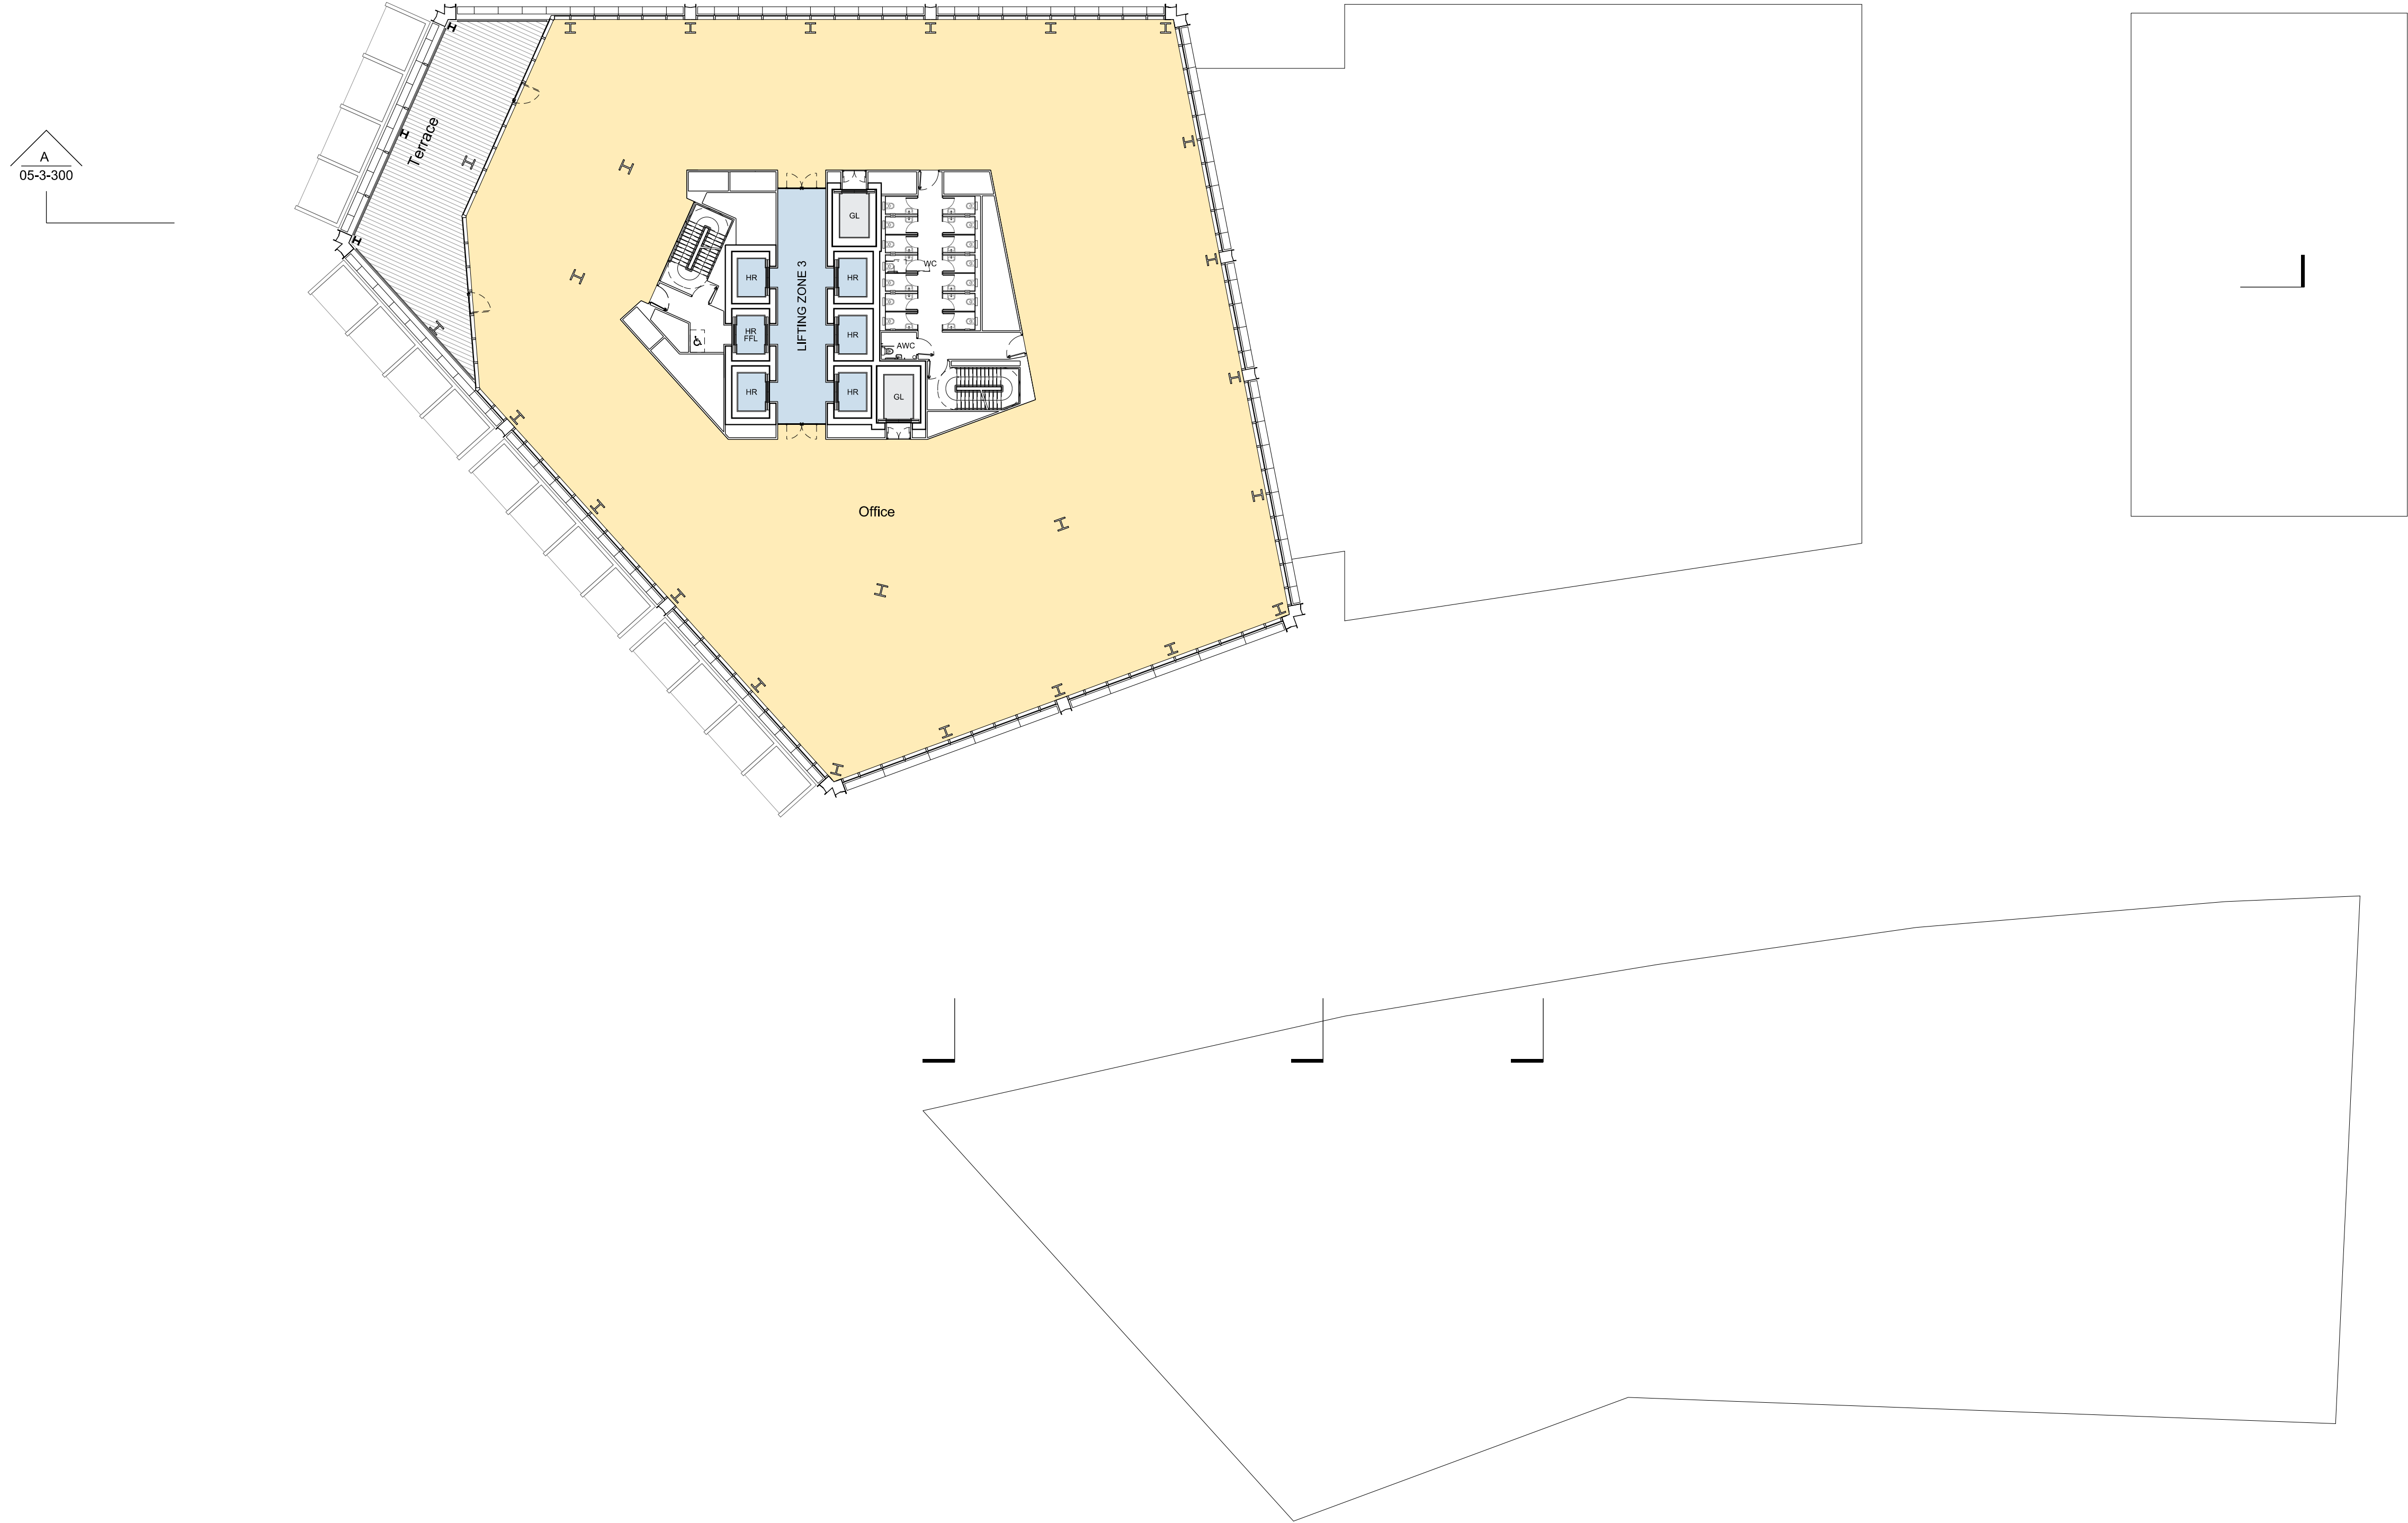

P02	Issued for Planning	19 09 19	EF	TN
P01	Issued for Planning	25 06 19	EF	TN
P00	Issued for Approval	25 04 19	FW	ASM
Rev	Description	Date	By	Chk
key plan				

28 - 42 Banner Street London EC1Y 8QE Tel 020 7608 9600 Fax 020 7608 9601 www.ericparryarchitects.co.uk	
Eric Parry Architects	
client	BALLYMORE & HAMMERSON
project	THE GOODSYARD PLOT 2
drawing title	PROPOSED PLAN LEVEL 18-25
scale	1 : 250 @ A1
drawing no	EPA-TGY-05-1-118
revision	P02