



COMMERCIAL ST. VIEW OF WEST END OF VAULTS CONTAINING CROSS ARCHES  
Vaults to be opened up and cleared of rubble to enable existing cross arches to be surveyed.



VIEW OF VAULTS CONTAINING CROSS ARCHES  
Vaults to be opened up and cleared of rubble to enable existing cross arches to be surveyed.

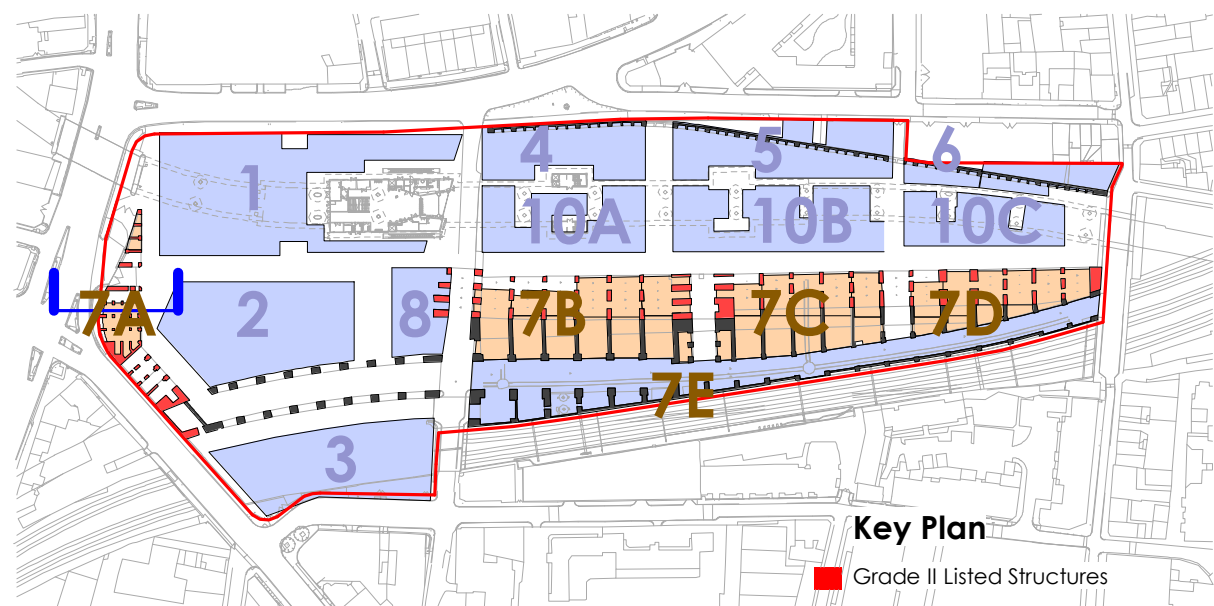

Key Plan  
Grade II Listed Structures

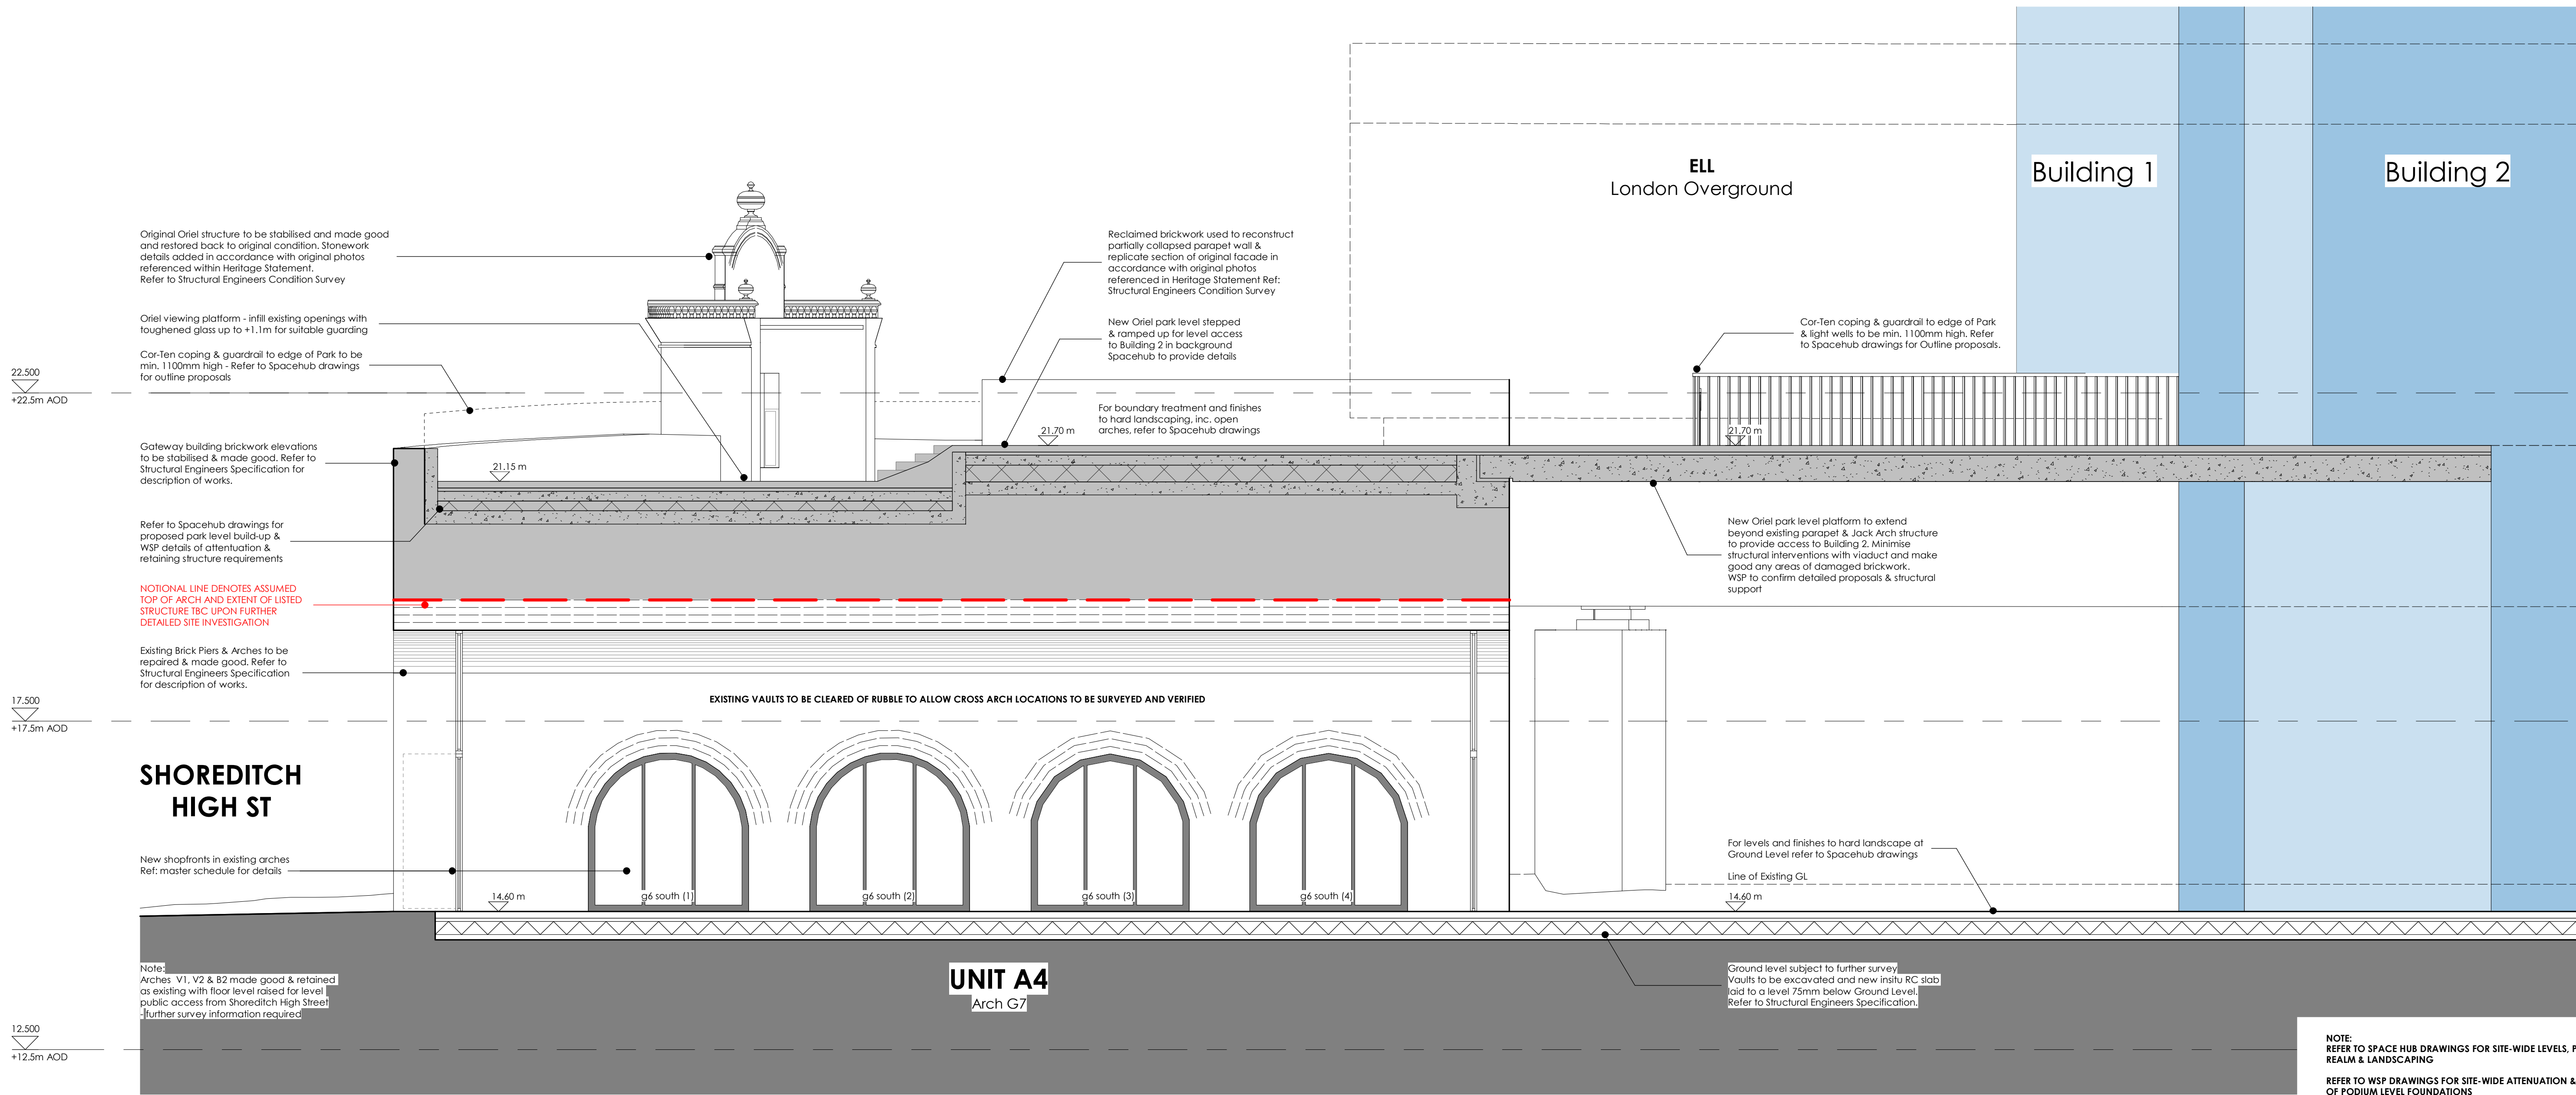

NOTE:  
REFER TO SPACE HUB DRAWINGS FOR SITE-WIDE LEVELS, PUBLIC REALM & LANDSCAPING

REFER TO WSP DRAWINGS FOR SITE-WIDE ATTENUATION & DETAILS OF PODIUM LEVEL FOUNDATIONS

REFER TO PLOWMAN CRAVEN SURVEY DRAWINGS:

- 15532-0108-04 (A) - Oriel Drawings
- 15532-0106-01 (B) - Listed Gateway Elevation
- 15532-0106-19 - Listed Gate
- 15532-0106-20 - Listed Gate Posts
- 15532-0107-01 (A) - 3D Street Survey
- 15532-0107-03 (A) - Boundary Drawing
- 15532-0108-01 (A) - Viaduct Structure Plan
- 15532-010W-02 (A) - Railway Cutting
- 15532-013T-01 (B) - Planimetric Survey
- W15532-010SM - 3D Arch Survey

FOR DETAIL OF ARCHES & ORIEL STRUCTURE REFER TO:  
KMH HERITAGE STATEMENT & ALAN BAXTER CONDITION SURVEY

KEY


- AREA OUTSIDE SCOPE OF APPLICATION
- REFER TO STRUCTURAL, M&E & LANDSCAPE CONSULTANT PROPOSALS FOR DETAILS

- PROPOSED GOODYARD PLOTS OUTSIDE SCOPE OF PLOT 7 LBA



Do not scale this drawing  
Do not derive dimensions from digital media

1 Plot 7A11 - Proposed Section  
1 : 50

Rev	Date	Drawn By	Checked By	Rev	Date	Revision Notes	Drawn By	Checked By	Rev	Date	Revision Notes	Drawn By	Checked By	Drawing Status:	Suitability:	Drawing No:	Rev:
														PLANNING FOR APPROVAL	-	BCGY-FBA-00-XX-DR-A-00_10-7A11	P1
														Job Title:	Job No:	© Drawing & Design Copyright of:	
														The Goodyard	3465		
														Drawing Title:		FAULKNERBROWNS ARCHITECTS	
														Plot 7A - Proposed Section Sheet 1			
Date:	Scale:	Drawn By:	Checked By:	<div><div></div><div><div>FaulknerBrowns LLP</div><div>Dobson House</div><div>Northampton Way</div><div>Killingworth</div><div>Newcastle upon Tyne</div><div>NE12 6JW</div><div>T+44(0)191 268 5007</div><div>F+44(0)191 2478132</div></div></div>													
April 19	As indicated	SO	PG														