


3 Plot 7A - Existing Oriel Elevation Side
1 : 20

1 Plot 7A - Existing Oriel Elevation Front
1 : 20



Existing Photos
Views of Oriel Structure from Shoreditch Highstreet

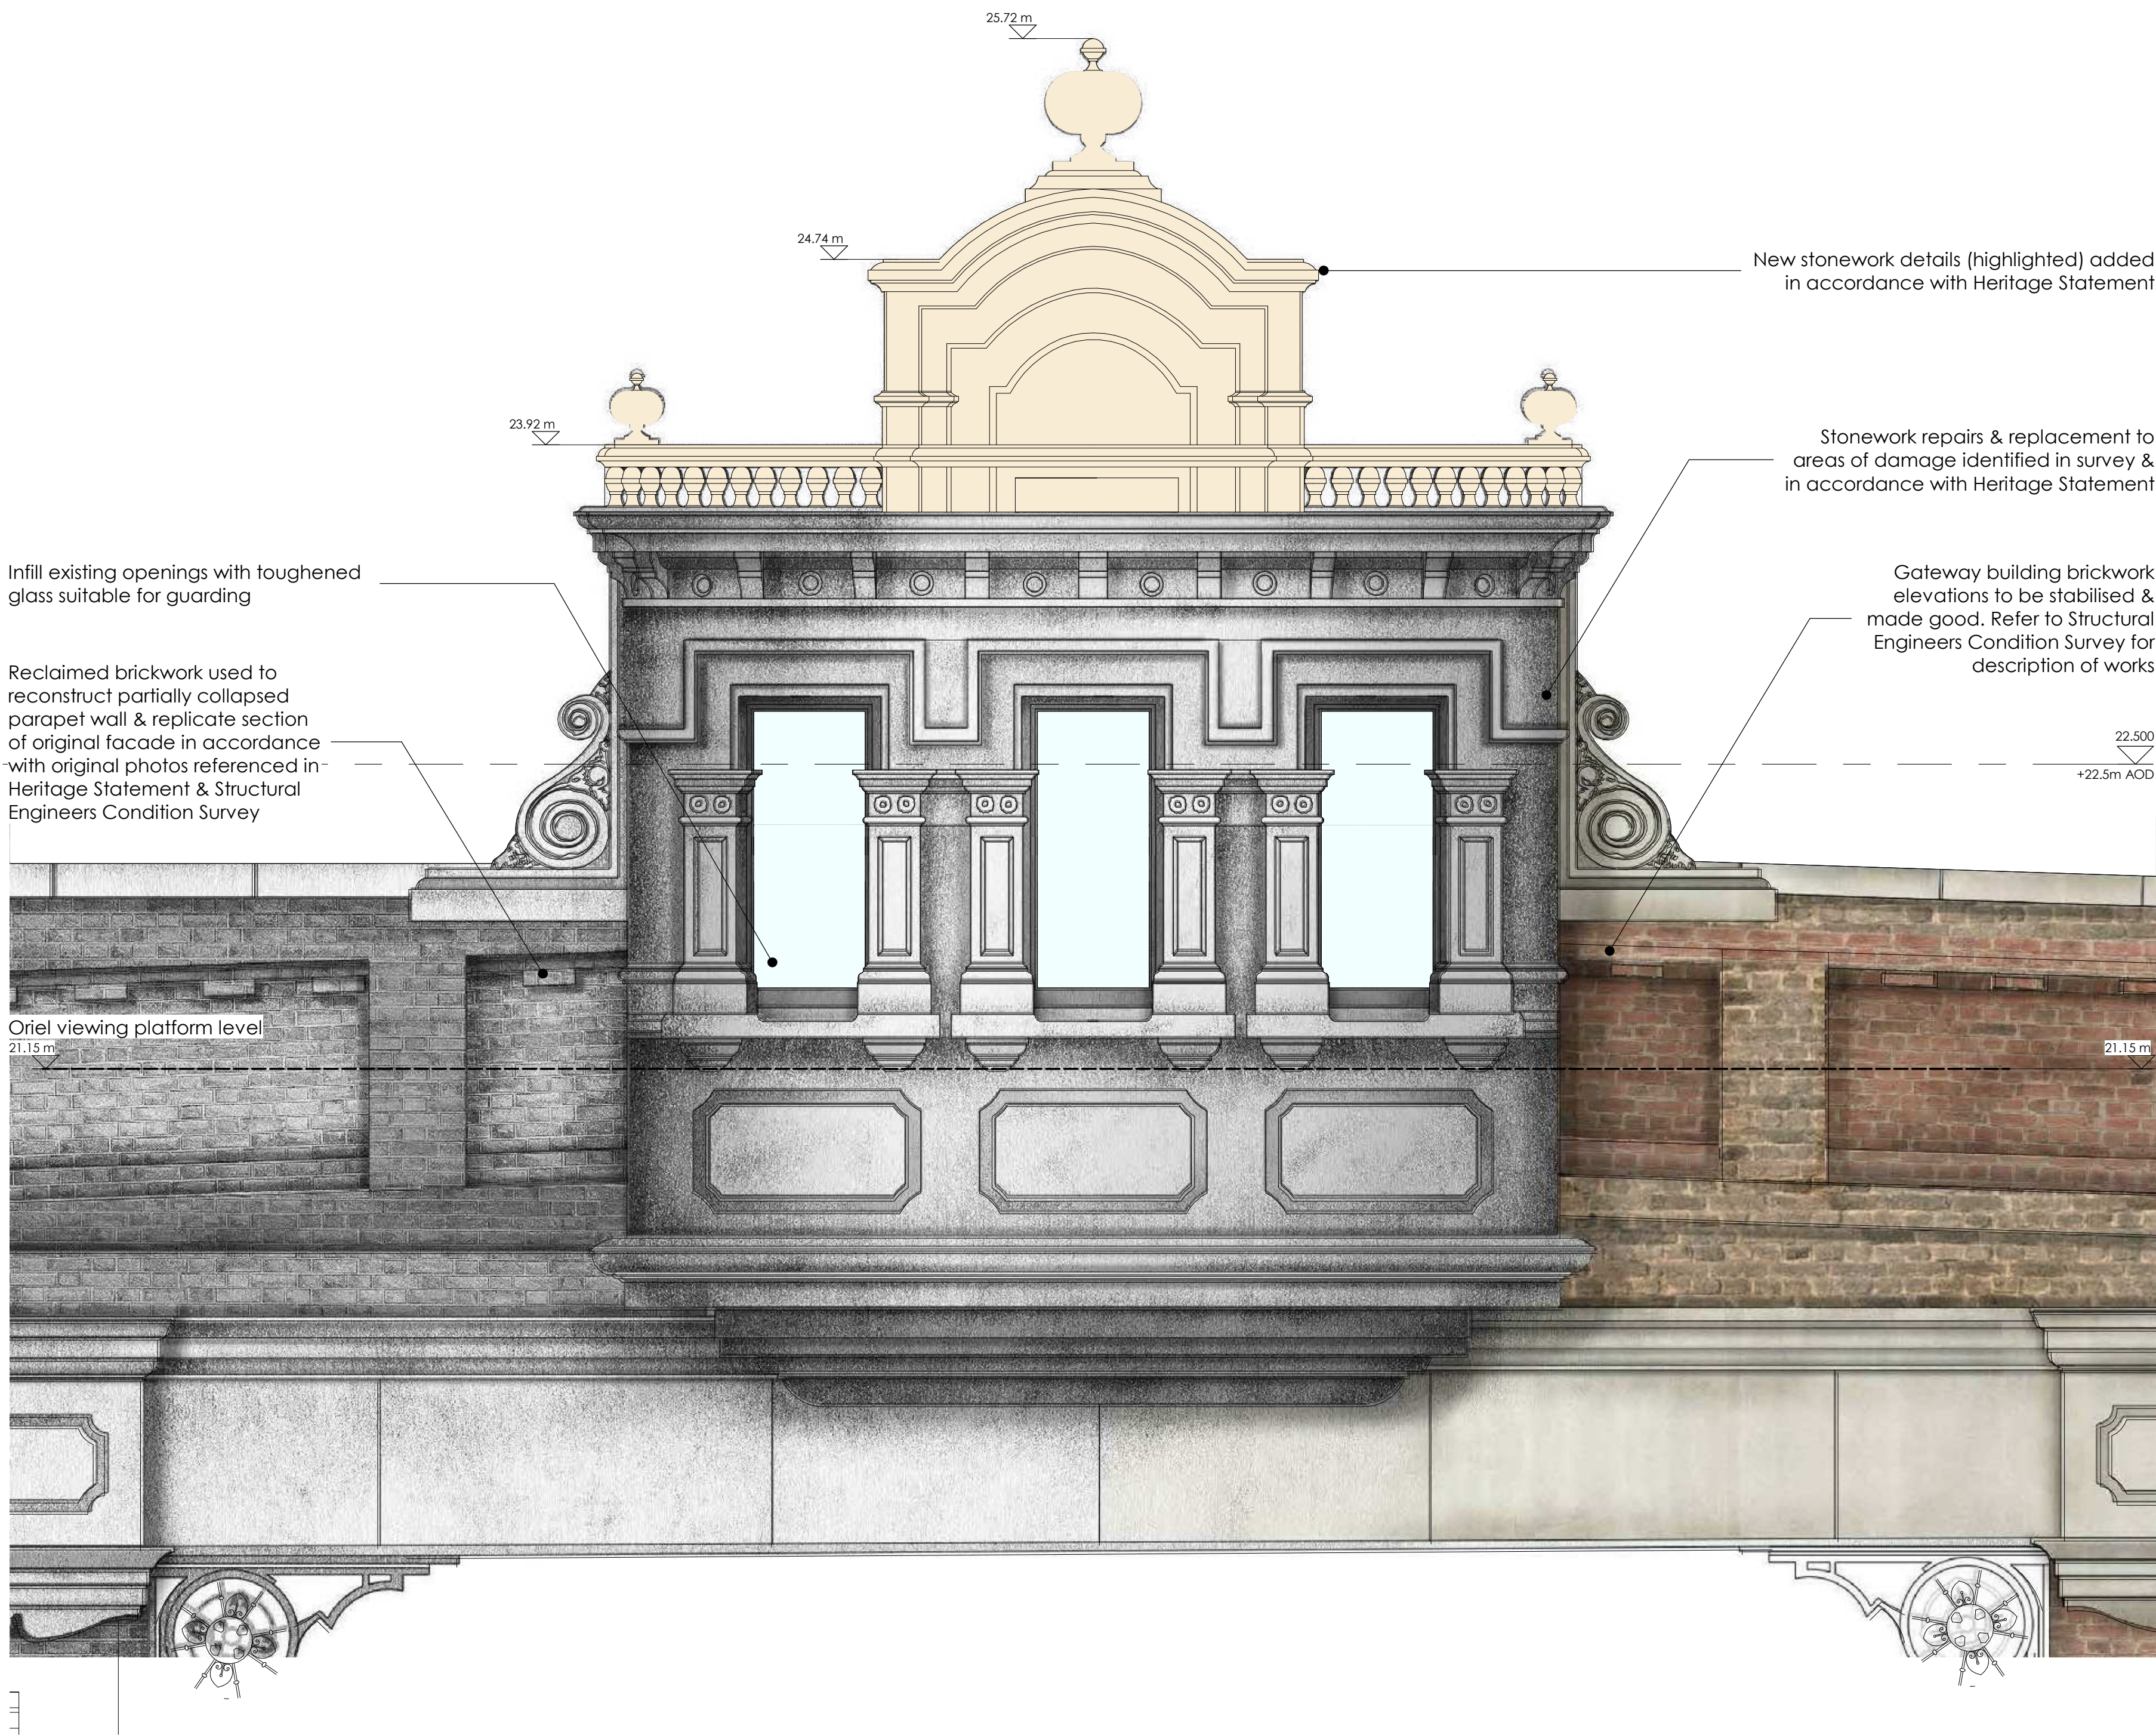

Project Survey Levels AOD (Above Ordnance Datum)

2 Plot 7A - Proposed Oriel Elevation
1 : 20




Archive Photo
Oriel Structure view from Shoreditch Highstreet (circa 1924)

NOTE:
REFER TO SPACE HUB DRAWINGS FOR SITE-
WIDE LEVELS, PUBLIC REALM & LANDSCAPING

REFER TO PLOVERMAN CRAVEN SURVEY
DRAWINGS:
15532-0108-04 (A) - Oriel Drawings

FOR DETAIL OF LISTED STRUCTURES REFER TO:
KMH HERITAGE STATEMENT & ALAN BAXTER
CONDITION SURVEY

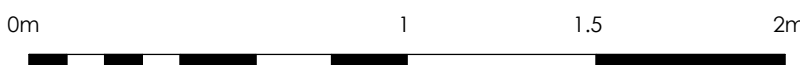

Do not scale this drawing
Do not derive dimensions from digital media

Rev	Date	Revision Notes	Drawn By	Checked By	Rev	Date	Revision Notes

Drawing Status: PLANNING FOR APPROVAL	Sustainability: -	Drawing No: BCY-FBA-00-XX-DR-A-00_10-7A63	Rev: 01
Job Title: The Goodyard	Job No: 3465	© Drawing & Design Copyright of: FAULKNERBROWNS ARCHITECTS	
Drawing Title: Plot 7A - Elevation Details			
Date: April 19	Scale: As indicated	Drawn By: BP	Checked By: PG
		T +44(0)151 2483007 F +44(0)151 247632	