



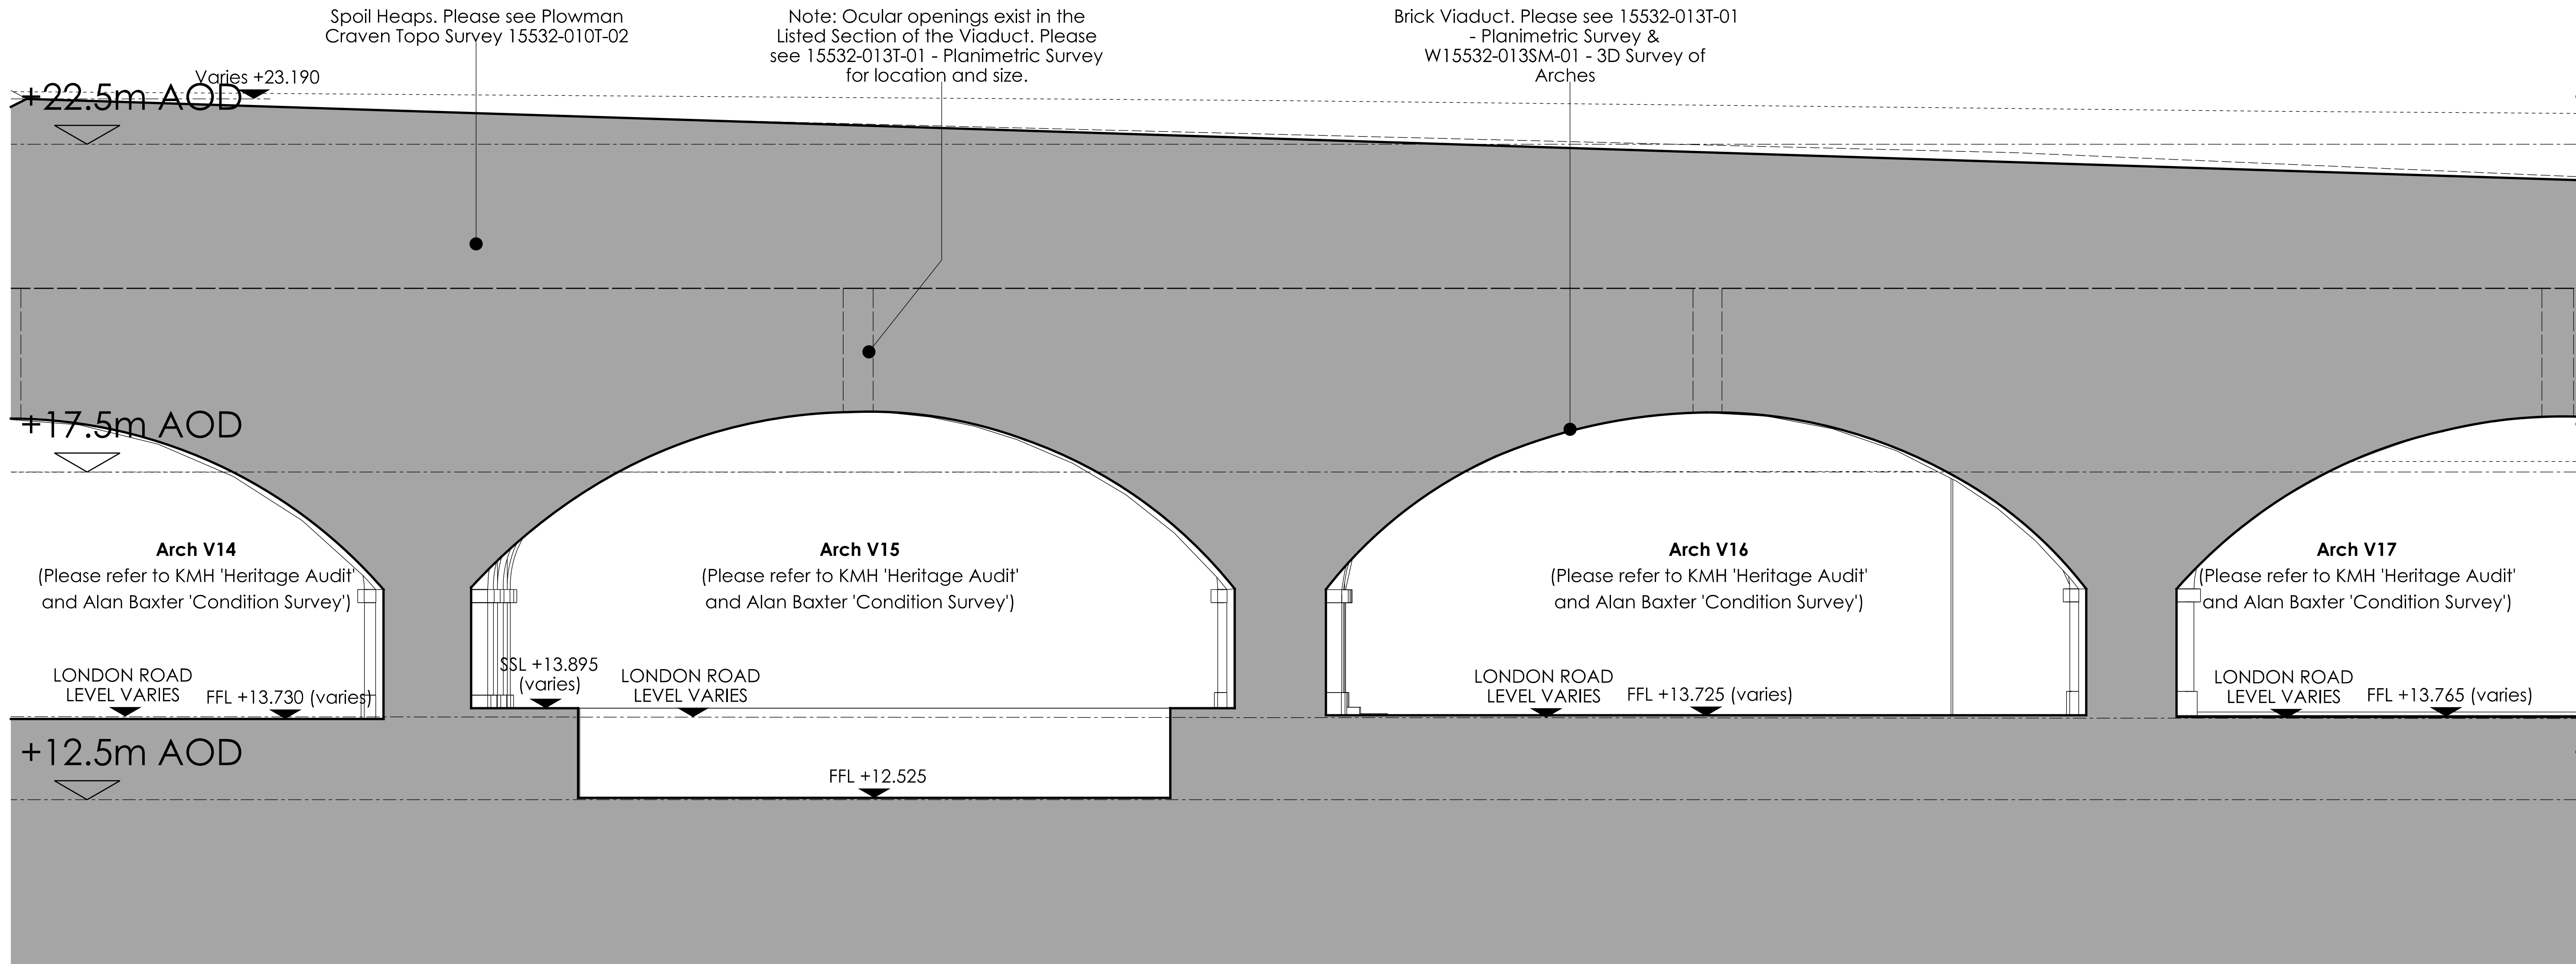

EXAMPLES OF BRICKWORK REQUIRING REMEDIAL MEASURES - Please refer to Structural Engineers report for description of required works.

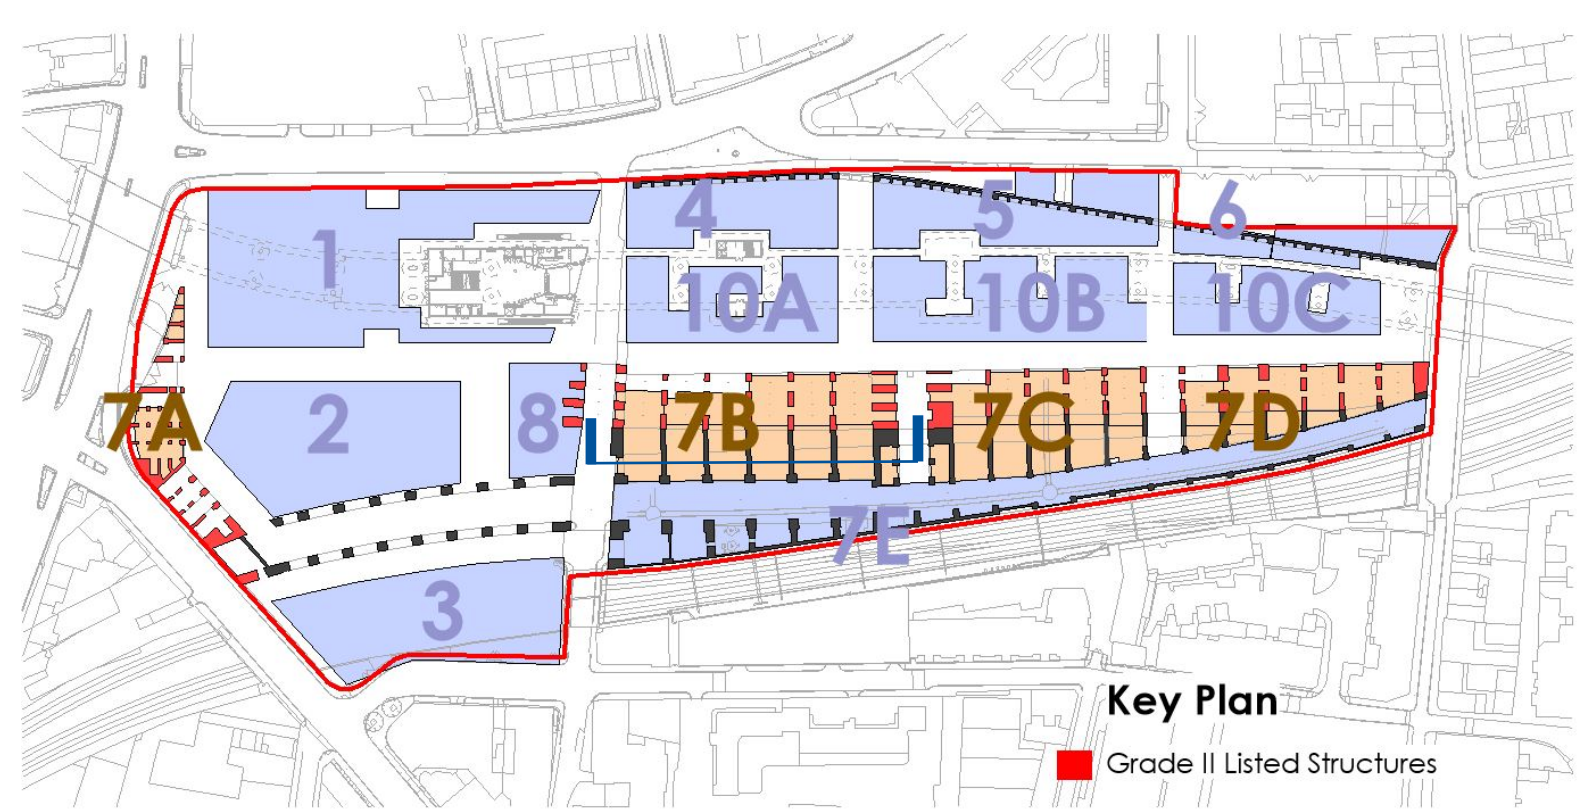


PLOT 7B - EXISTING SECTION

NOTE:
REFER TO PLOWMAN CRAVEN SURVEY DRAWINGS:
15532-010T-01 (A) - 3D Street Survey
15532-010T-02 (B) - 3D Site Topo
15532-010T-03 (A) - Boundary Drawing
15532-010W-02 (A) - Railway Cutting
15532-013T-01 (B) - Planimetric Survey
W15532-010SM - 3D Arch Survey

FOR DETAIL OF ARCHES REFER TO:
KMH HERITAGE STATEMENT & ALAN BAXTER
CONDITION SURVEY



Do not scale this drawing
Do not derive dimensions from digital media

| Rev | Date | Revision Notes | Drawn by | Checked |
|-----------------|------|----------------|--|-----------|-----|-------------|--|----------|--|-----|------|----------------|------------|---------|
| — | — | | — | — | — | — | — | — | — | — | — | — | — | — |
| — | — | | — | — | — | — | — | — | — | — | — | — | — | — |
| Drawing status: | | | PLANNING FOR APPROVAL | | | | Job No: 3465 | | Drawing No: BGY-FBA-00-XX-DR-A-00_10-7B02 | | | | Rev: P1 | |
| Job Title: | | | The Goodyard | | | | © Drawing & Design Copyright of: | | | | | | | |
| Drawing Title: | | | PLOT 7B - EXISTING SECTIONS SHEET 2 | | | | <div>FAULKNERBROWNS ARCHITECTS</div> <div></div> <div>FaulknerBrowns LLP Dobson House Southminster Way Killingworth Newcastle upon Tyne NE12 5QW T +44 (0) 191 2683007 F +44 (0) 191 2478132</div> | | | | | | | |
| Date: | | Scale: | | Drawn By: | | Checked By: | | | | | | | | |
| April 19 | | 1:50@A1 | | JK | | TL | | | | | | | | |