





EXAMPLES OF DEGRADATION OF JACK ARCH BEAMS DUE TO WATER INGRESS FROM PARK LEVEL ABOVE - Please see Structural engineers report for description of required remedial works.

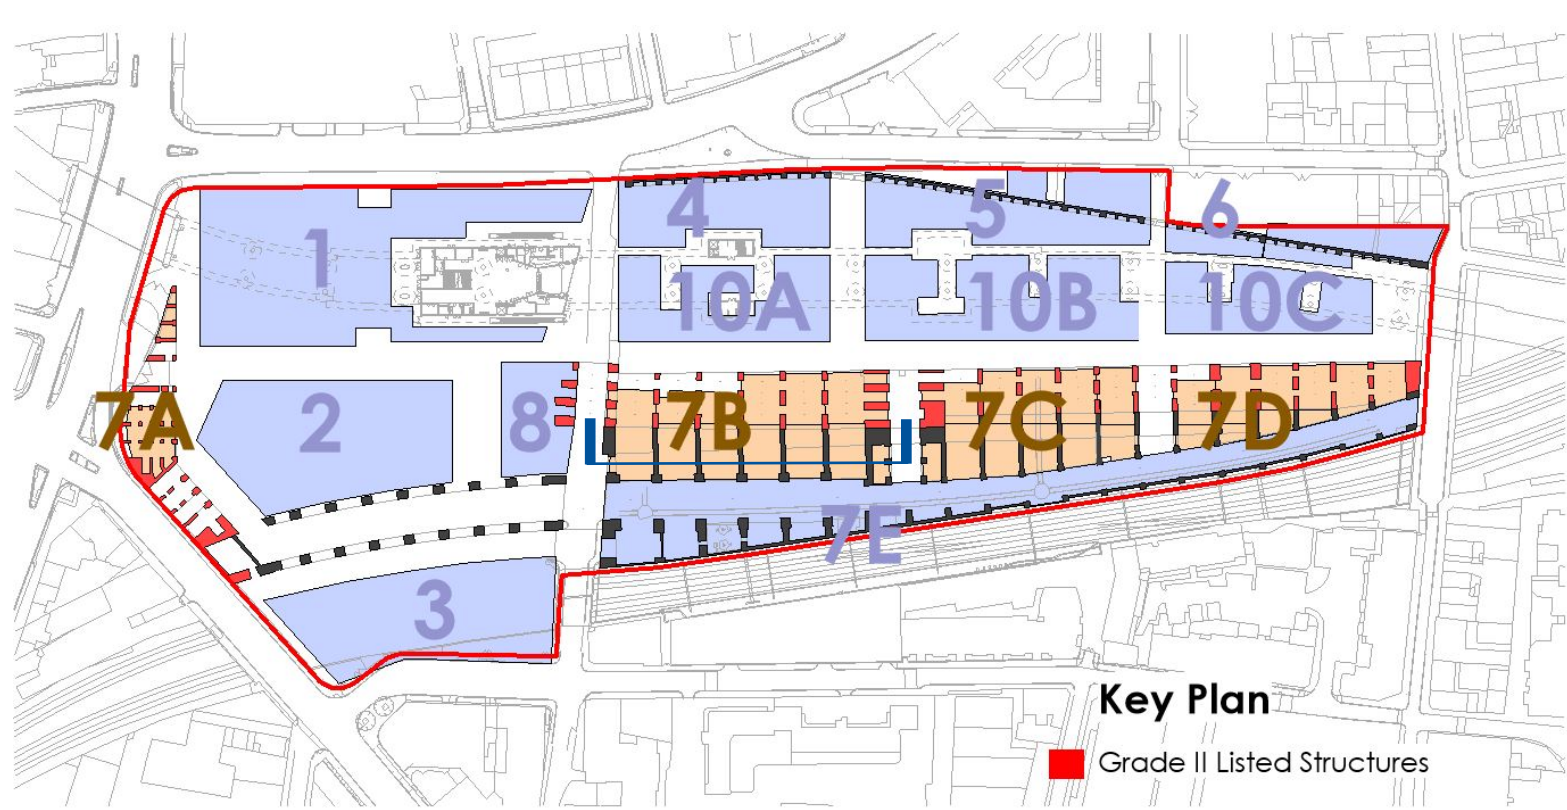

Key Plan
■ Grade II Listed Structures

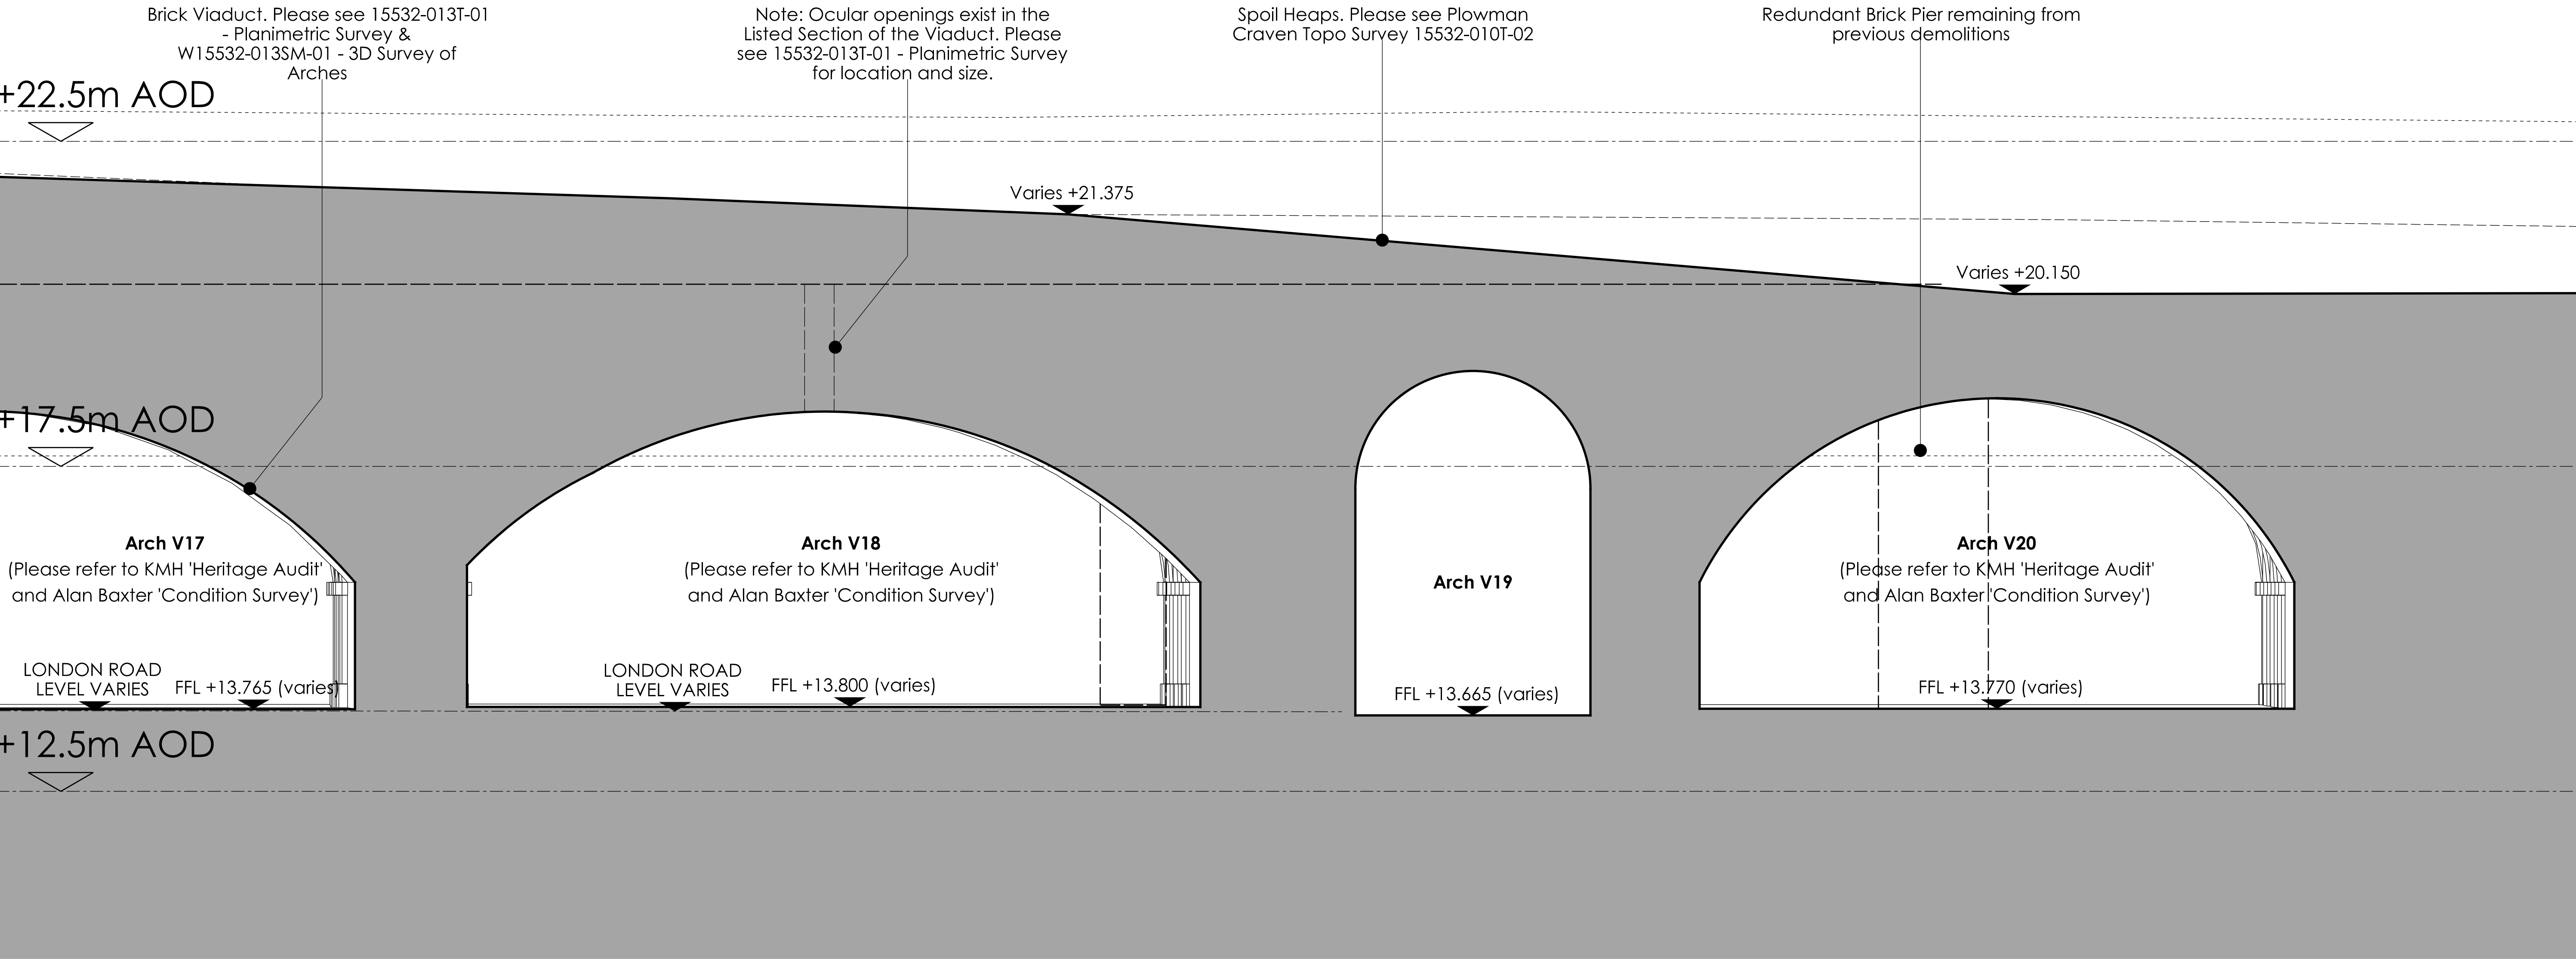

PLOT 7B - EXISTING SECTION

NOTE:
REFER TO PLOWMAN CRAVEN SURVEY DRAWINGS:
15532-010T-01 (A) - 3D Street Survey
15532-010T-02 (B) - 3D Site Topo
15532-010T-03 (A) - Boundary Drawing
15532-010W-02 (A) - Railway Cutting
15532-013T-01 (B) - Planimetric Survey
W15532-010SM - 3D Arch Survey

FOR DETAIL OF ARCHES REFER TO:
KMH HERITAGE STATEMENT & ALAN BAXTER
CONDITION SURVEY



Do not scale this drawing
Do not derive dimensions from digital media

Rev			Date			Revision Notes			Drawn by			Checked			Rev			Date			Revision Notes			Drawn by			Checked		
—	—	—	—	—	—	—	—	—	—	—	—	—	—	—	—	—	—	—	—	—	—	—	—	—	—	—	—	—	
—	—	—	—	—	—	—	—	—	—	—	—	—	—	—	—	—	—	—	—	—	—	—	—	—	—	—	—	—	
Drawing status:				PLANNING FOR APPROVAL				Job No:		3465		Drawing No:		BGY-FBA-00-XX-DR-A-00_10-7B03		Rev:		P1			
Job Title:				The Goodsyards				© Drawing & Design Copyright of: FAULKNERBROWNS ARCHITECTS FaulknerBrowns LLP Oakson House Northumbrian Way Killingworth Newcastle upon Tyne NE12 5DW T +44 (0) 191 2683007 F +44 (0) 191 2478132													
Drawing Title:				PLOT 7B - EXISTING SECTIONS SHEET 3																	
Date:		April 19		Scale:		1:50@A1		Drawn By:		JK		Checked By:		TL							