



EXISTING PARTIALLY COLLAPSED VAULTS CONNECTED TO LISTED VIADUCT ON BRAITHWAITE ST TO BE REMOVED.

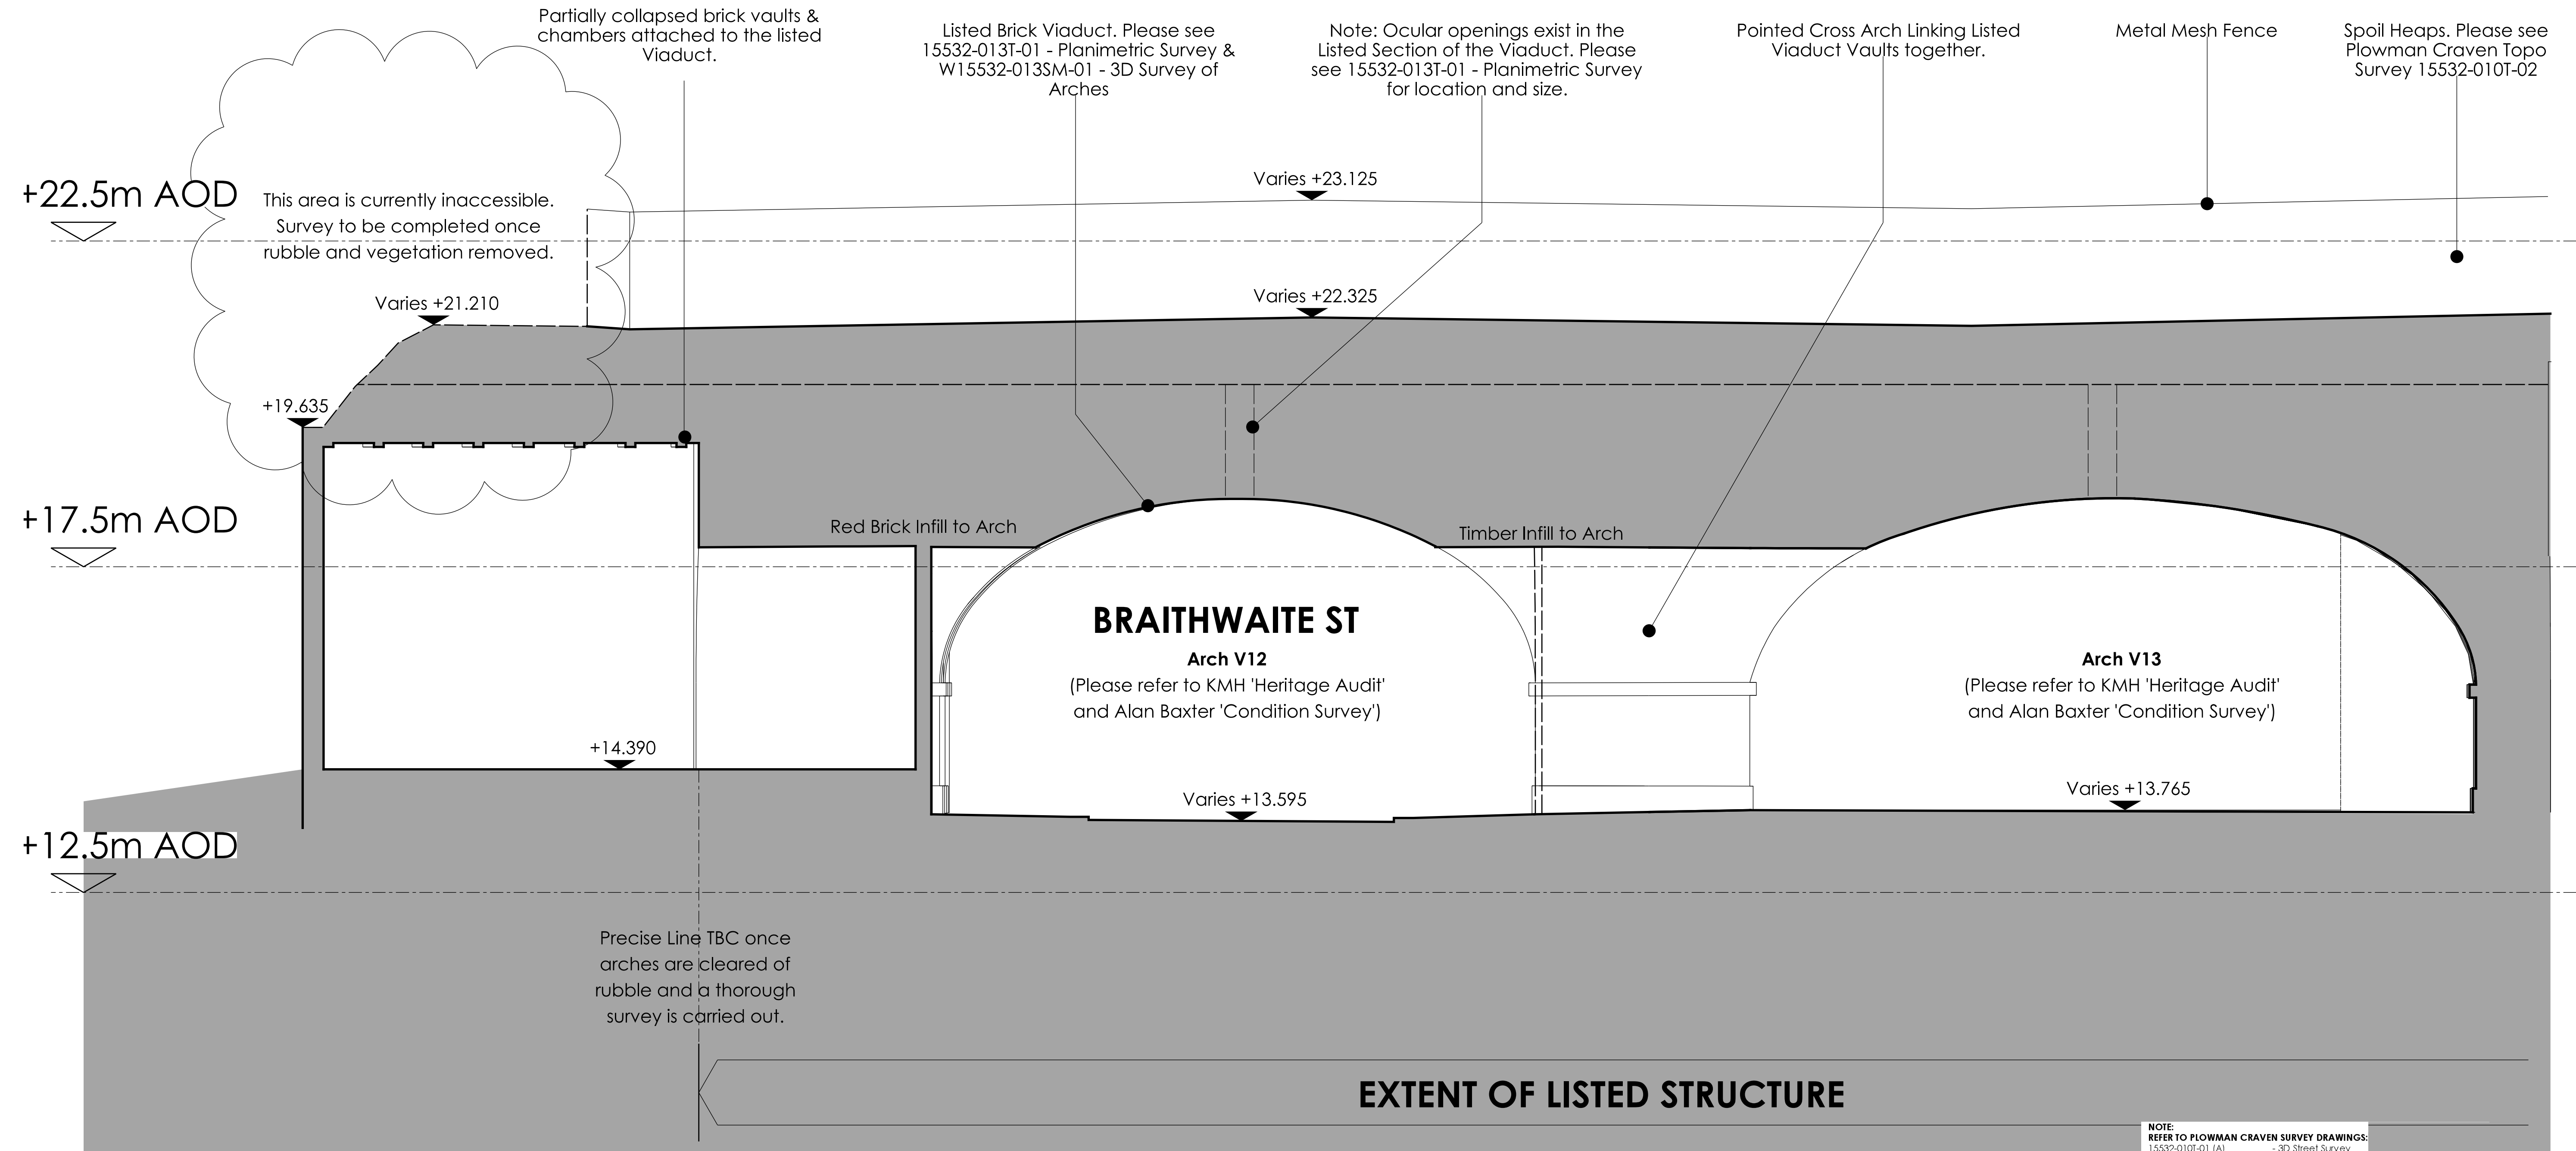


PLOT 7B - EXISTING SECTION

NOTE:
REFER TO PLOWMAN CRAVEN SURVEY DRAWINGS:
15532-010T-01 (A) - 3D Street Survey
15532-010T-02 (B) - 3D Site Topo
15532-010T-03 (A) - Boundary Drawing
15532-010W-02 (A) - Railway Cutting
15532-013T-01 (B) - Planimetric Survey
W15532-010SM - 3D Arch Survey

FOR DETAIL OF ARCHES REFER TO:
KMH HERITAGE STATEMENT & ALAN BAXTER
CONDITION SURVEY

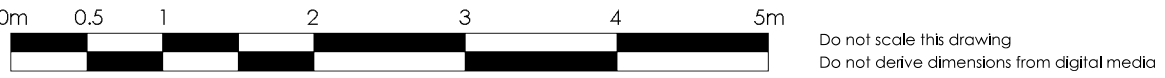

Rev	Date	Revision Notes	Drawn by	Checked	Rev	Date	Revision Notes	Drawn by	Checked	Rev	Date	Revision Notes	Drawn by	Checked	Drawing status:	Job No:	Drawing No:	Rev:
—	—		—	—	—	—		—	—	—	—		—	—	PLANNING FOR APPROVAL	3465	BGY-FBA-00-XX-DR-A-00_10-7B06	P1
—	—		—	—	—	—		—	—	—	—		—	—	The Goodyard	© Drawing & Design Copyright of:		
—	—		—	—	—	—		—	—	—	—		—	—		FAULKNERBROWNS ARCHITECTS		FaulknerBrowns LLP Osborn House Northumbrian Way Killingworth Newcastle upon Tyne NE12 5DW T +44 (0) 191 2683007 F +44 (0) 191 2478132
—	—		—	—	—	—		—	—	—	—		—	—				
—	—		—	—	—	—		—	—	—	—		—	—				
—	—		—	—	—	—		—	—	—	—		—	—				
—	—		—	—	—	—		—	—	—	—		—	—	Drawing Title:	PLOT 7B - EXISTING SECTIONS SHEET 6		
—	—		—	—	—	—		—	—	—	—		—	—	Date:	Scale:	Drawn By:	Checked By:
—	—		—	—	—	—		—	—	—	—		—	—	April 19	1:50@A1	JK	TL