


EXAMPLES OF EXISTING GOODYARD FEATURES (eg. cobbles, railtracks, turning tables etc) THAT WILL BE RECOVERED FOR RE-USE IN NEW DEVELOPMENT - See Spacehub Landscaping Proposals.

EXTENT OF NON LISTED ARCH TO BE DEMOLISHED HIGHLIGHTED IN YELLOW

Building 8a


Building 8b

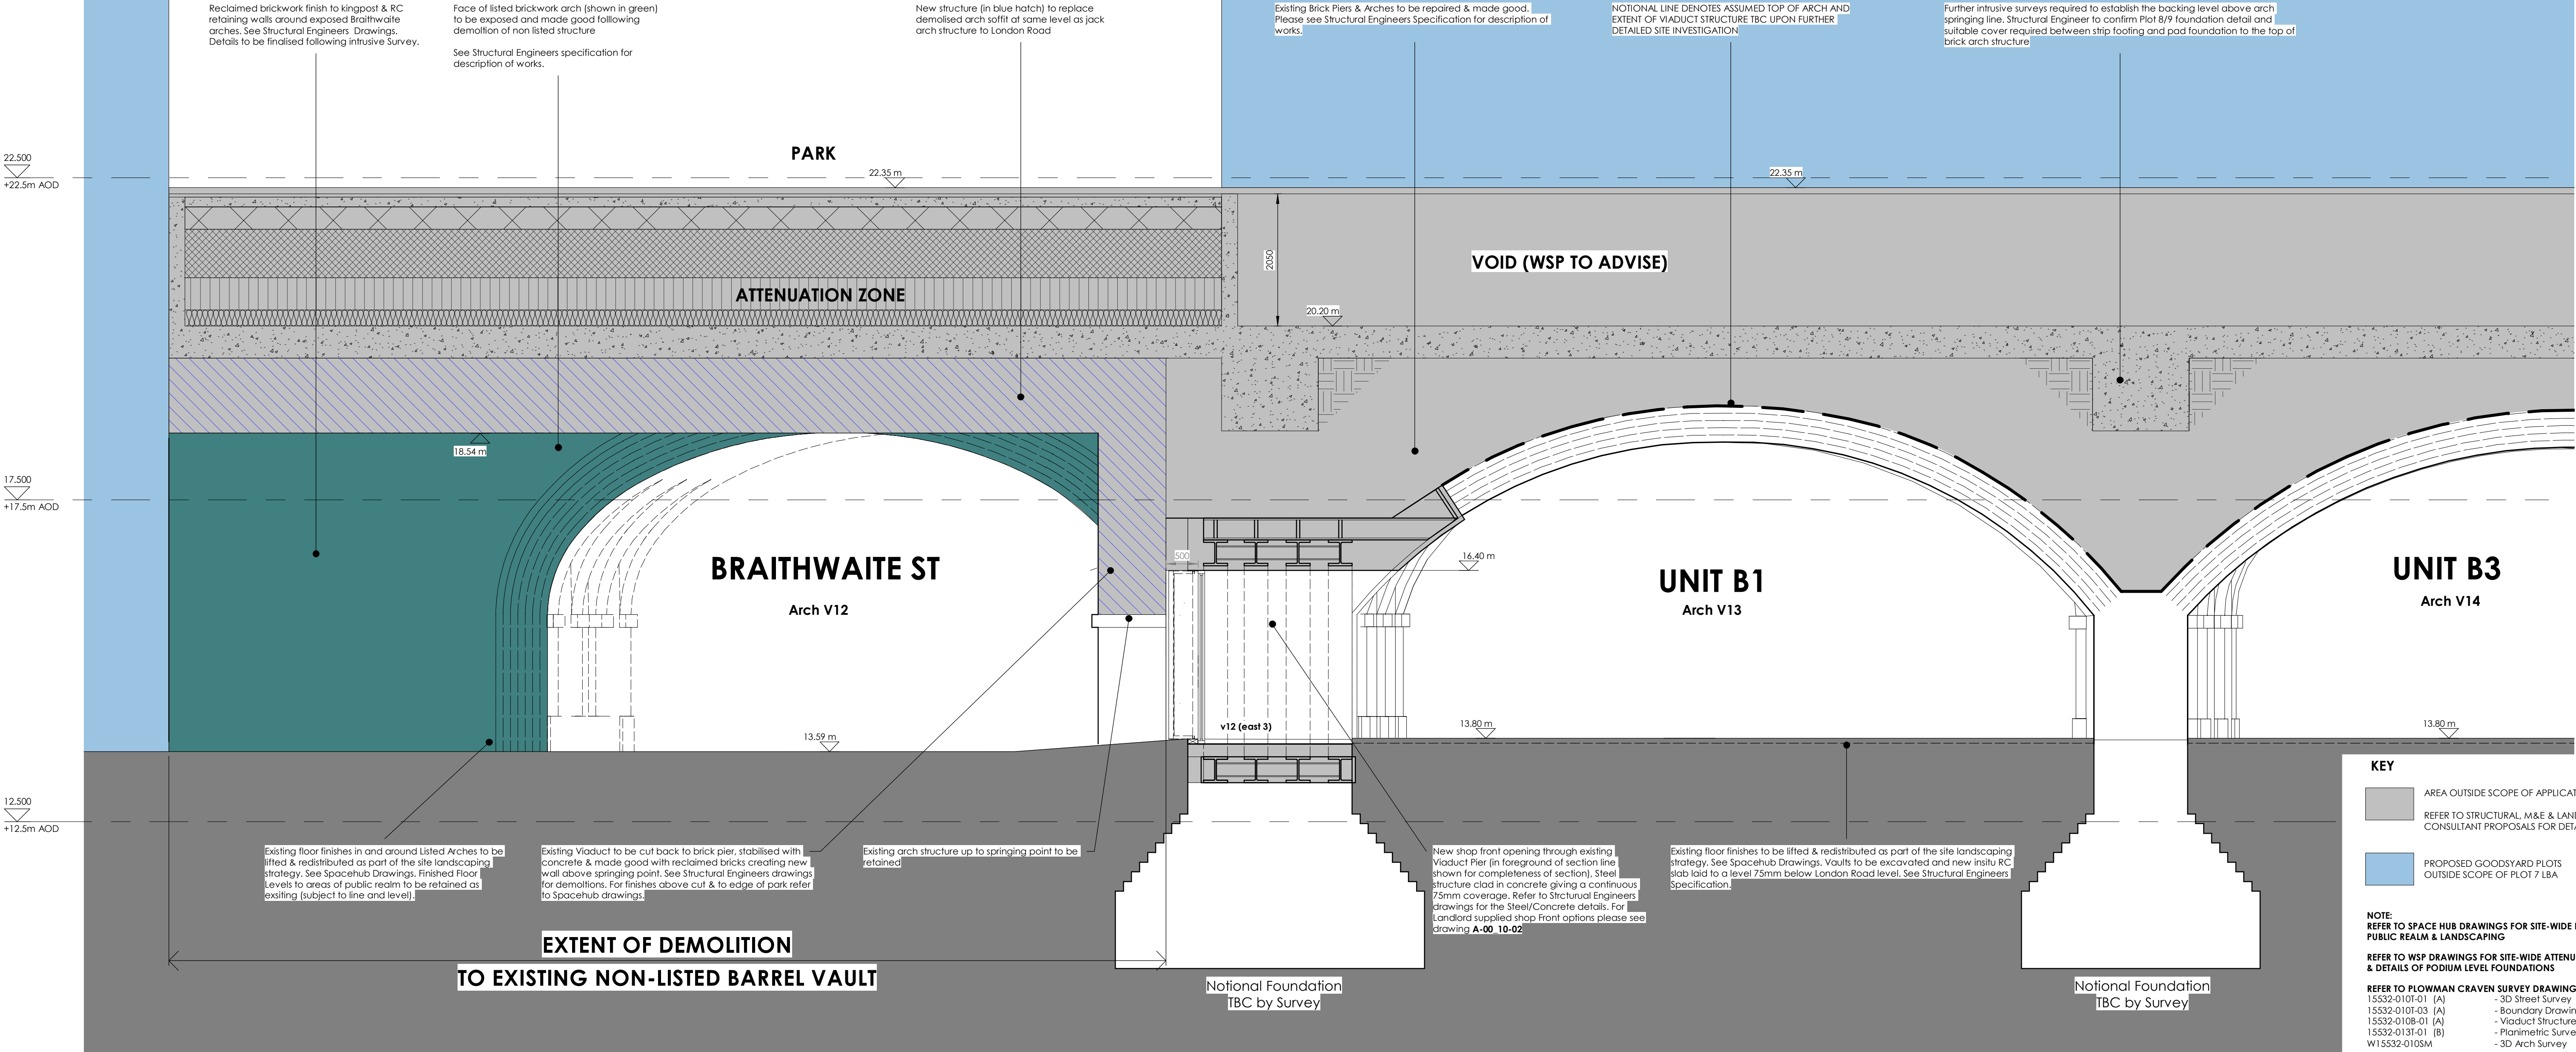

1 Plot 7B11 - Proposed Section  
1 : 50



Do not scale this drawing  
Do not derive dimensions from digital media

Rev	Date	Drawn By	Checked By	Rev	Date	Revision Notes	Drawn By	Checked By	Rev	Date	Revision Notes	Drawn By	Checked By	Drawing Status:	Suitability:	Drawing No:	Rev:				
														PLANNING FOR APPROVAL	-	BGY-FBA-00-XX-DR-A-00_10-7B11	P1				
														Job Title:	Job No:	<div>© Drawing &amp; Design Copyright of:</div> <div><div>FAULKNERBROWNS ARCHITECTS</div><div></div></div> <div><div>FaulknerBrowns LLP Osborn House Northumbrian Way Killingworth Newcastle upon Tyne NE12 6DW</div><div>T+44(0)191 268 3007 F+44(0)191 2478132</div></div>					
														The Goodyard	3465						
														Plot 7B - Proposed Section Sheet 1							
Date:		Scale:		Drawn By:		Checked By:															
April 19		As indicated		RTH		PG															