



AS MUCH AS POSSIBLE OF THE EXISTING PATINA THAT CHARACTERISES THE EXISTING ARCHES AND VAULTS TO BE MAINTAINED IN THE NEW DEVELOPMENT.

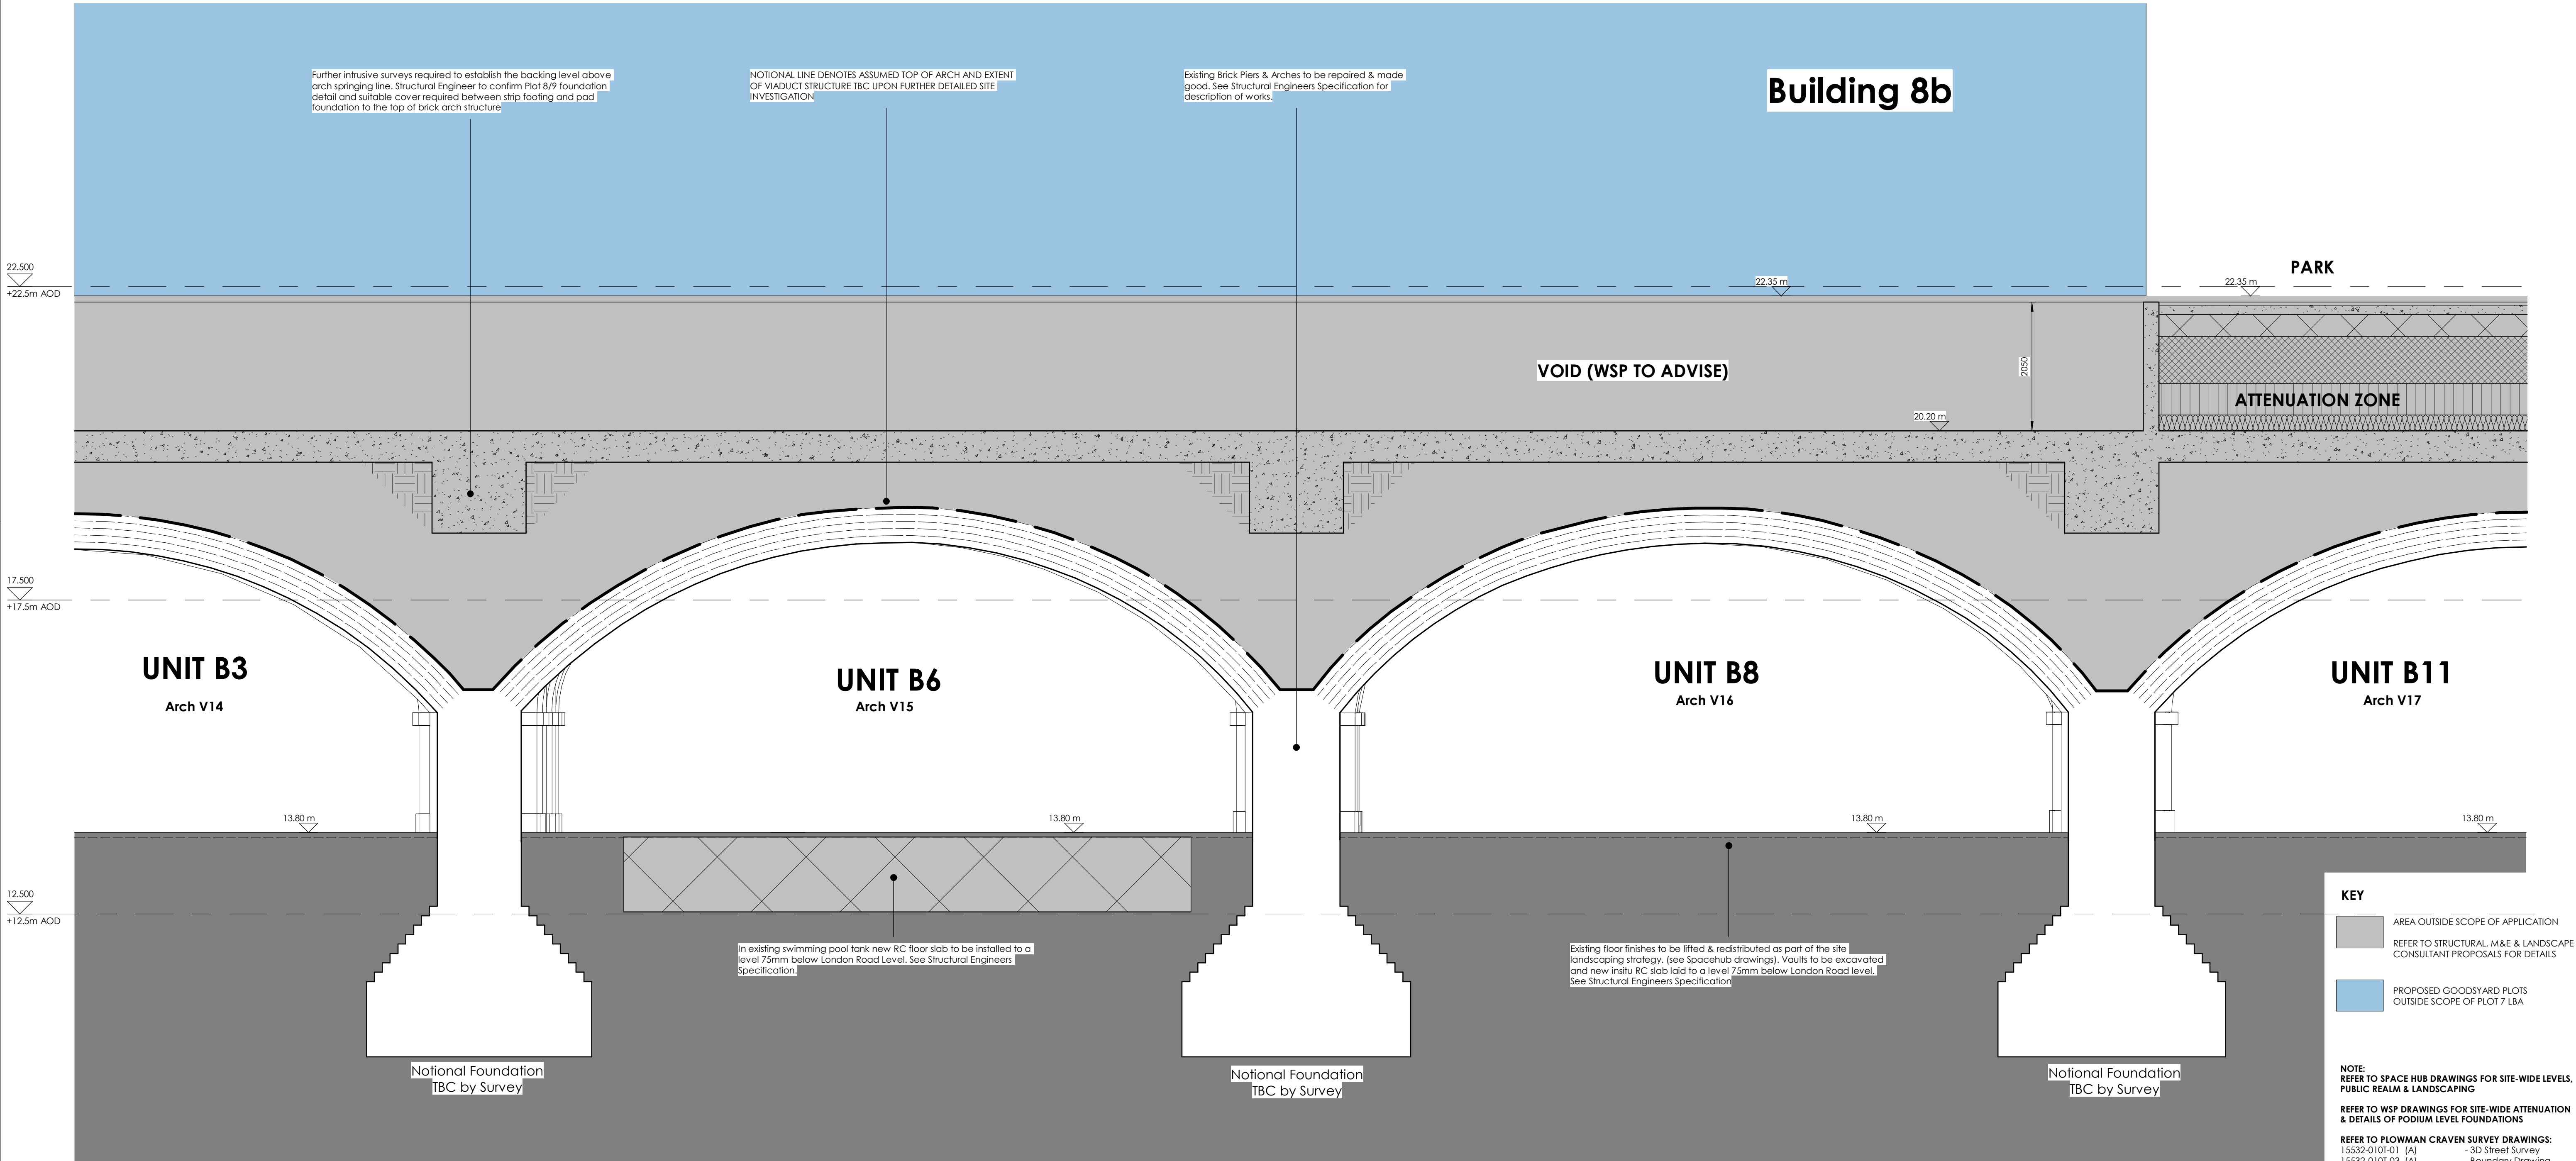

1 Plot 7B12 - Proposed Section  
1 : 50

| Rev      | Date | Drawn By     | Checked By | Rev       | Date | Revision Notes | Drawn By | Checked By | Rev | Date | Revision Notes | Drawn By                           | Checked By | Drawing Status:          | Suitability: | Drawing No:   | Rev: |
|----------|------|--------------|------------|-----------|------|----------------|----------|------------|-----|------|----------------|------------------------------------|------------|--------------------------|--------------|---|------|
|          |      |              |            |           |      |                |          |            |     |      |                |                                    |            | PLANNING<br>FOR APPROVAL | -            | BGY-FBA-00-XX-DR-A-00_10-7B12   | P1   |
|          |      |              |            |           |      |                |          |            |     |      |                | Job Title:                         |            | Job No:                  |              | © Drawing & Design Copyright of:<br><br>FAULKNERBROWNS<br>ARCHITECTS<br><br><br>FaulknerBrowns LLP<br>Osborn House<br>Northumbrian Way<br>Killingworth<br>Newcastle upon Tyne<br>NE12 6DW<br>T+44(0)191 268 3007<br>F+44(0)191 2478132 |      |
|          |      |              |            |           |      |                |          |            |     |      |                | The Goodyard                       |            | 3465                     |              |   |      |
|          |      |              |            |           |      |                |          |            |     |      |                | Drawing Title:                     |            |                          |              |   |      |
|          |      |              |            |           |      |                |          |            |     |      |                | Plot 7B - Proposed Section Sheet 2 |            |                          |              |   |      |
| Date:    |      | Scale:       |            | Drawn By: |      | Checked By:    |          |            |     |      |                |                                    |            |                          |              |   |      |
| April 19 |      | As indicated |            | RTH       |      | PG             |          |            |     |      |                |                                    |            |                          |              |   |      |