



JACK ARCHES UP TO LONDON ROAD - This significantly contributes to the character of London Road and is generally to be retained.

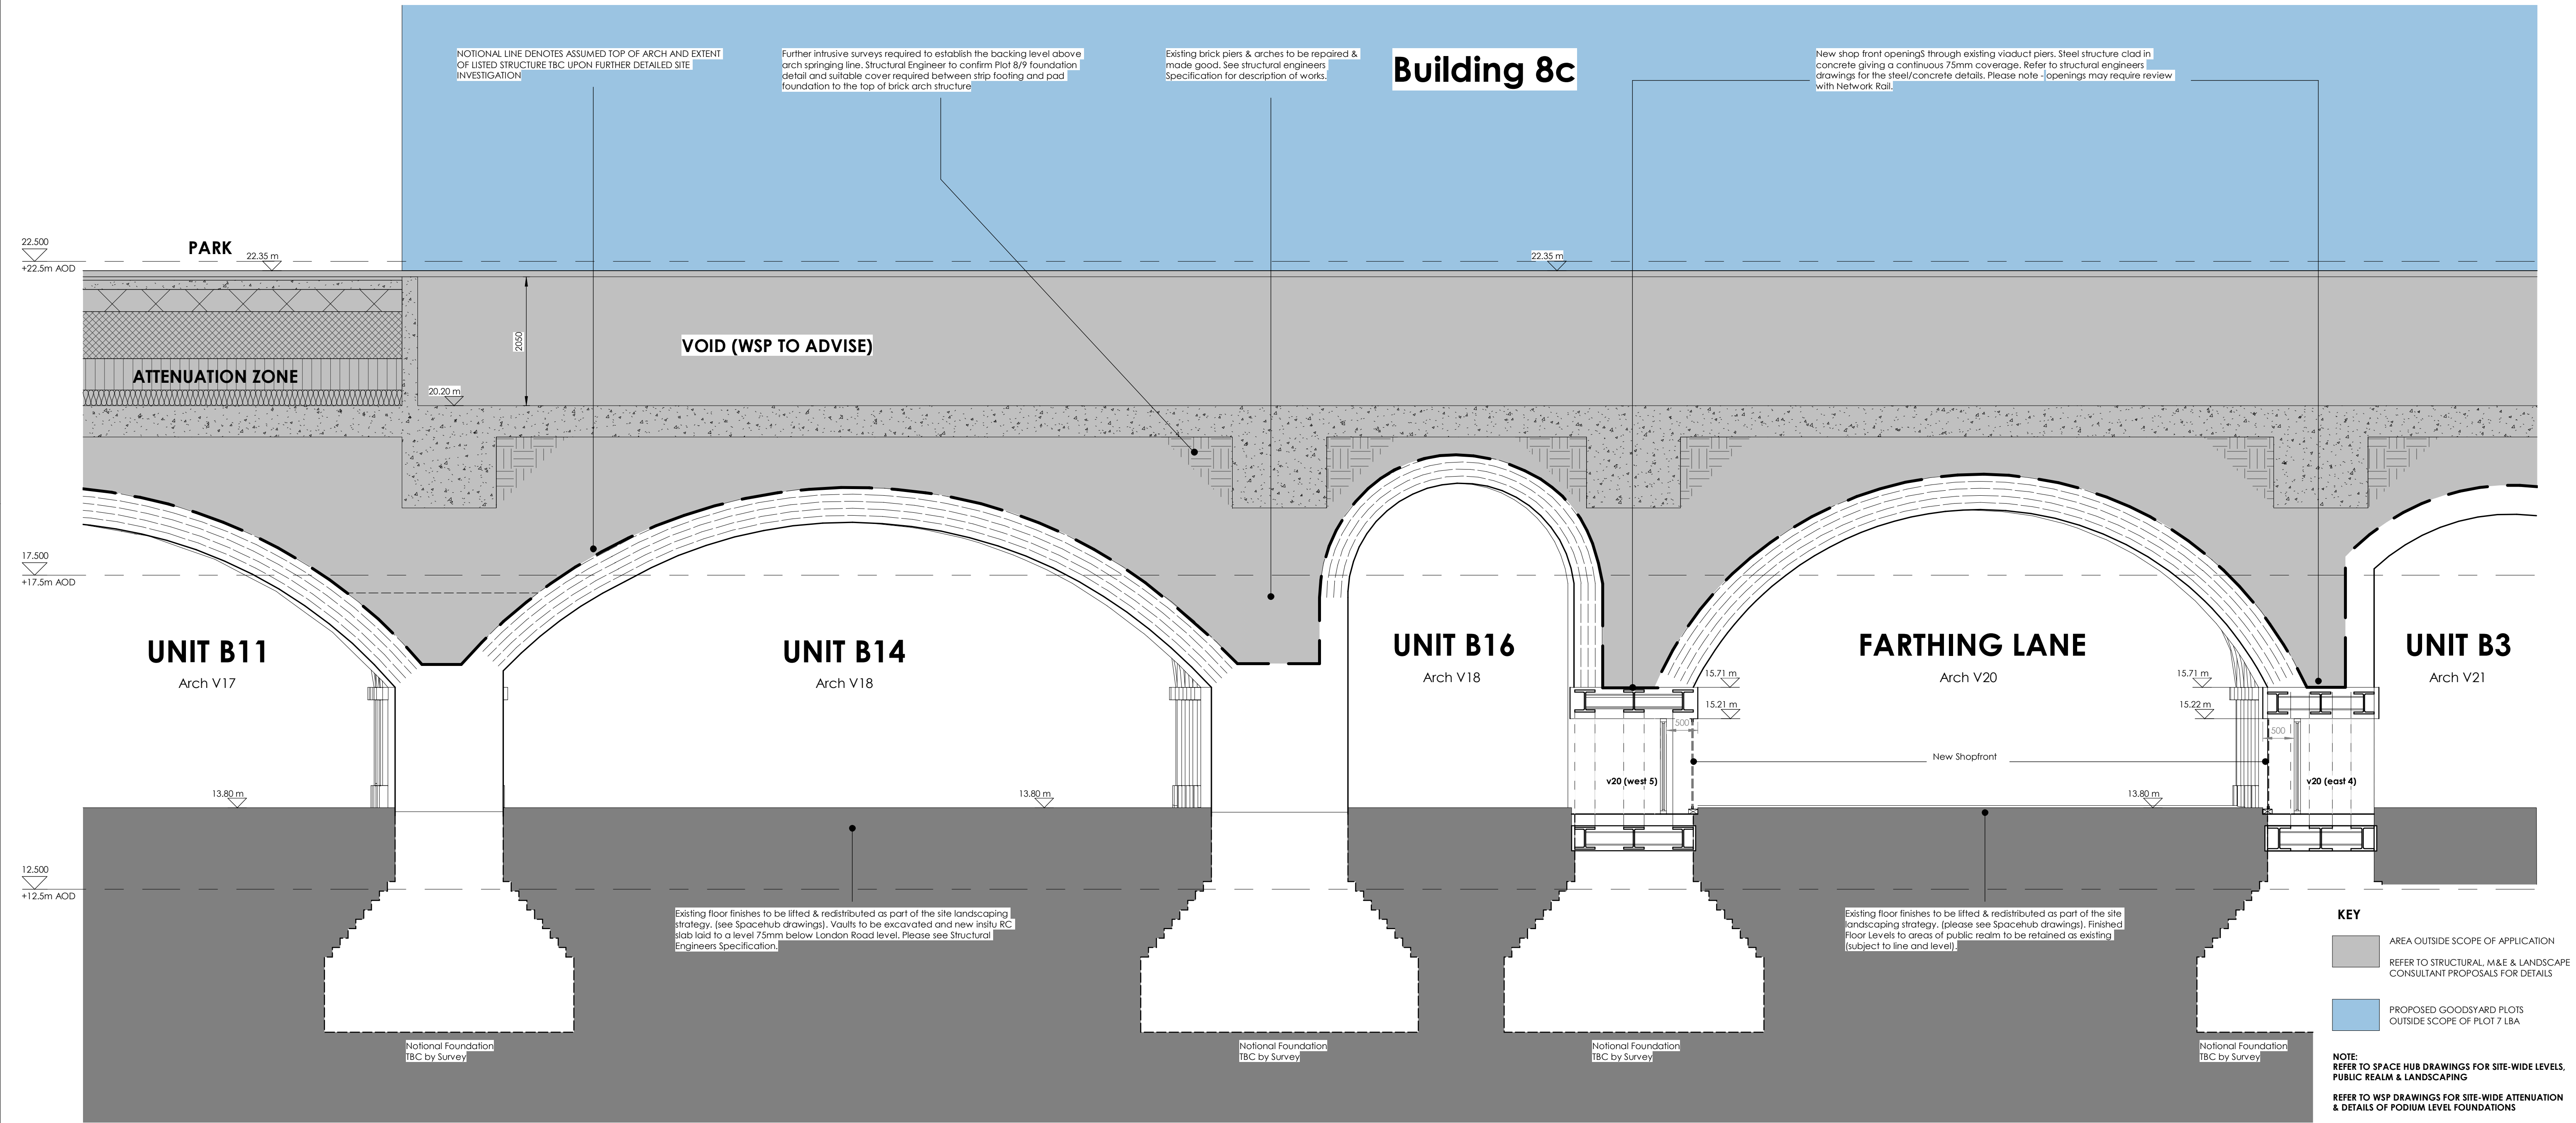

1 Plot 7B13 - Proposed Section
1 : 50

Rev	Date	Drawn By	Checked By	Rev	Date	Revision Notes	Drawn By	Checked By	Rev	Date	Revision Notes	Drawn By	Checked By	Rev	Date	Revision Notes		
																<div>Drawing Status: PLANNING FOR APPROVAL</div> <div>Job Title: The Goodyard</div> <div>Drawing Title: Plot 7B - Proposed Section Sheet 3</div> <div><div>Date: April 19</div><div>Scale: As indicated</div><div>Drawn By: RTH</div><div>Checked By: PG</div></div>	<div>Suitability: -</div> <div>Job No: 3465</div> <div>© Drawing & Design Copyright of: <div><div><div>FAULKNERBROWNS ARCHITECTS</div><div></div></div><div><div>Faulkner Browns LLP</div><div>Osborn House</div><div>Northumbrian Way</div><div>Killingworth</div><div>Newcastle upon Tyne</div><div>NE12 6DW</div><div>T+44(0)191 268 3007</div><div>F+44(0)191 2478132</div></div></div></div>	<div>Drawing No: BGY-FBA-00-XX-DR-A-00_10-7B13</div> <div>Rev: P1</div>