



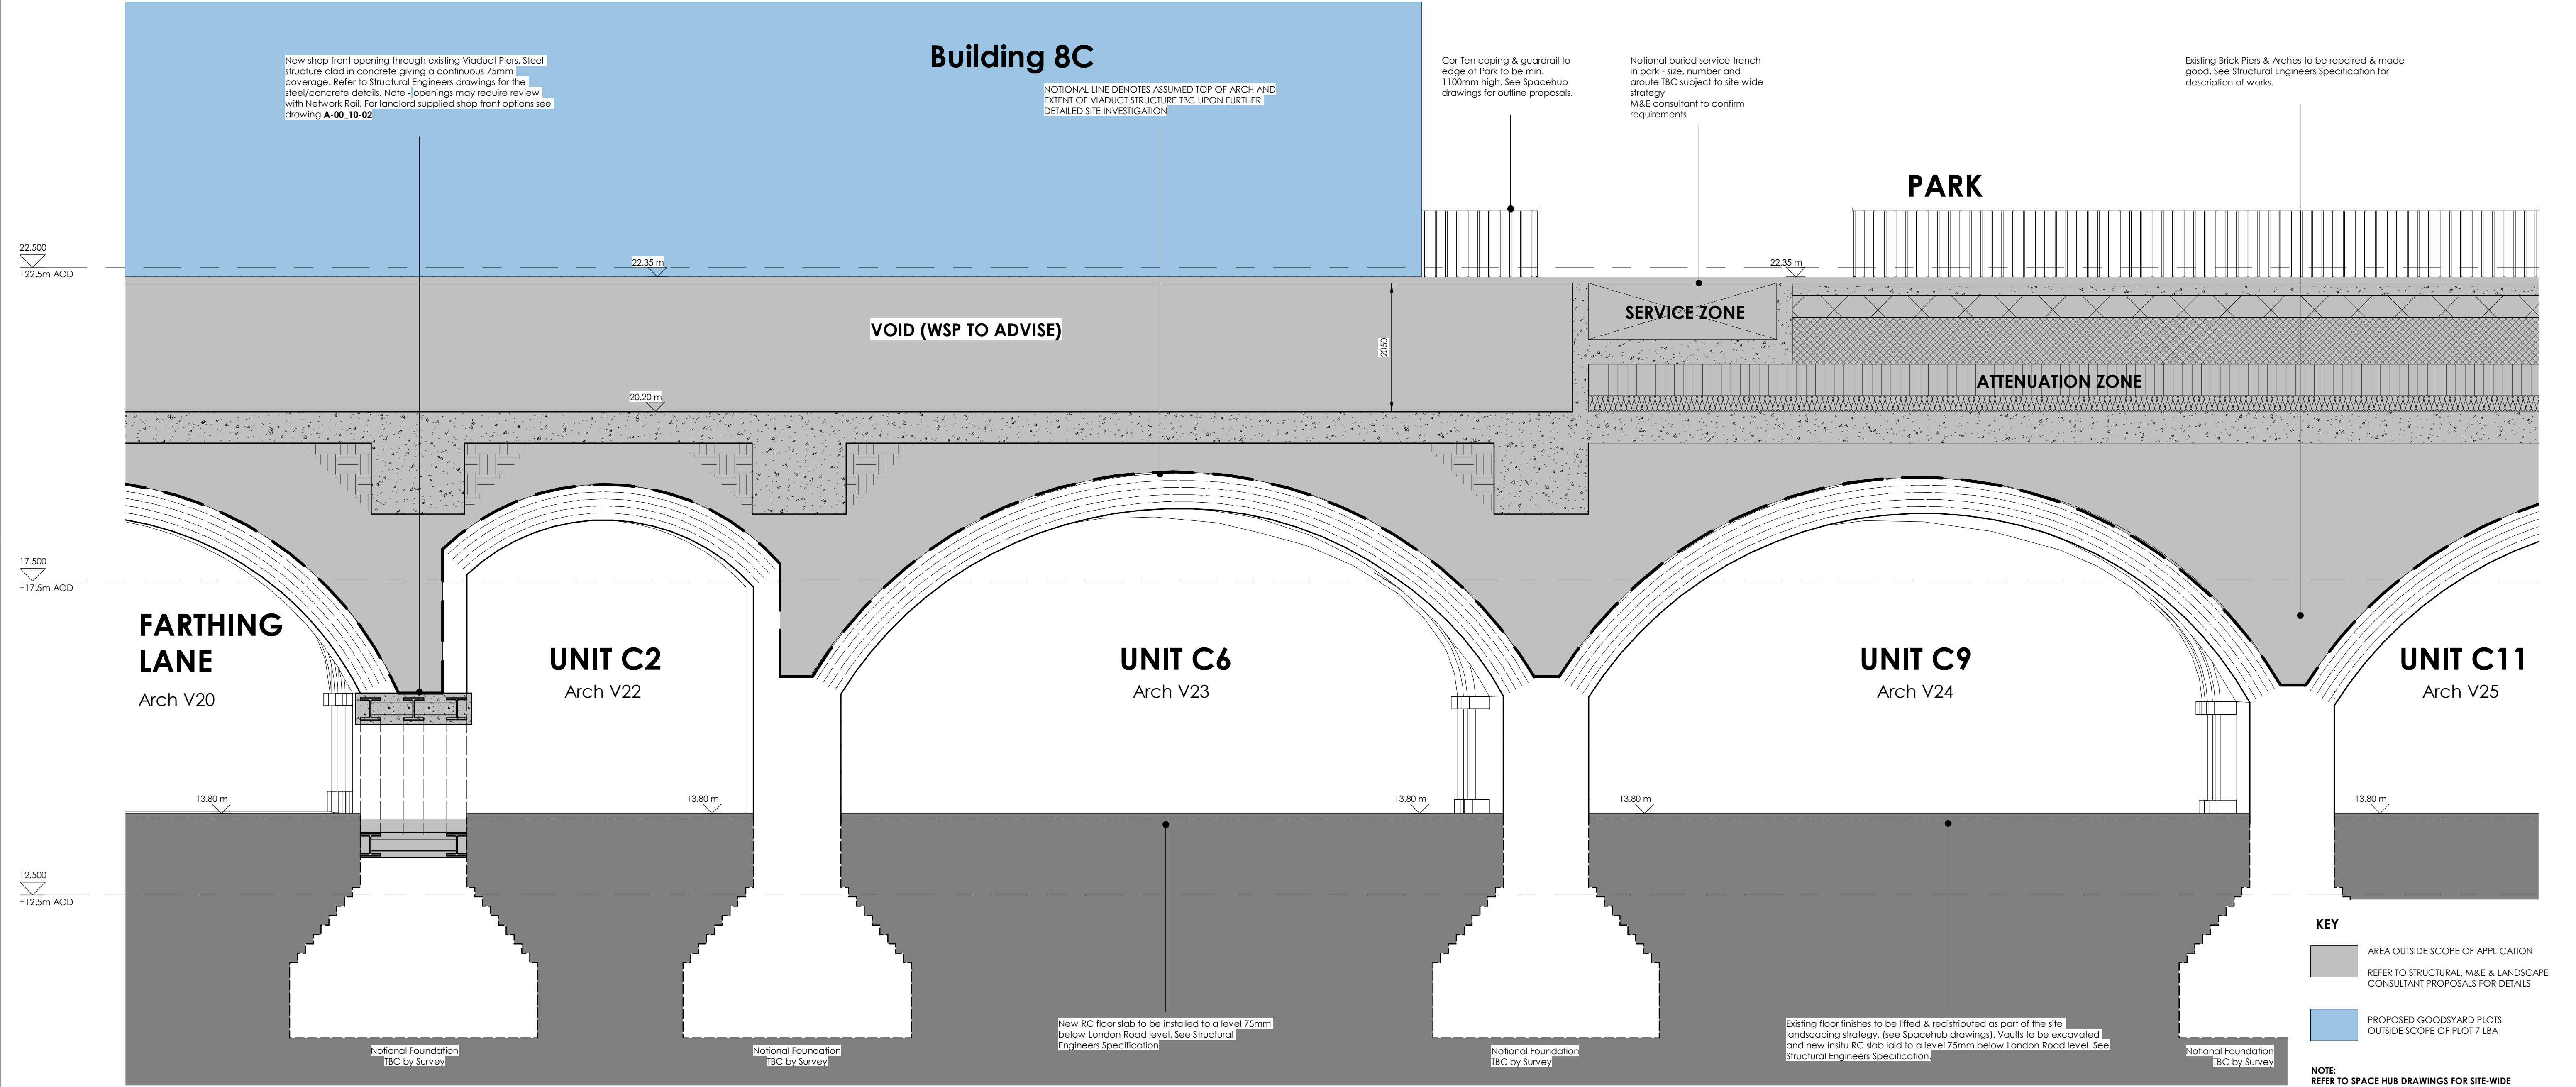

AS MUCH AS POSSIBLE OF THE EXISTING PATINA THAT CHARACTERISES THE EXISTING ARCHES AND VAULTS TO BE MAINTAINED IN THE NEW DEVELOPMENT .

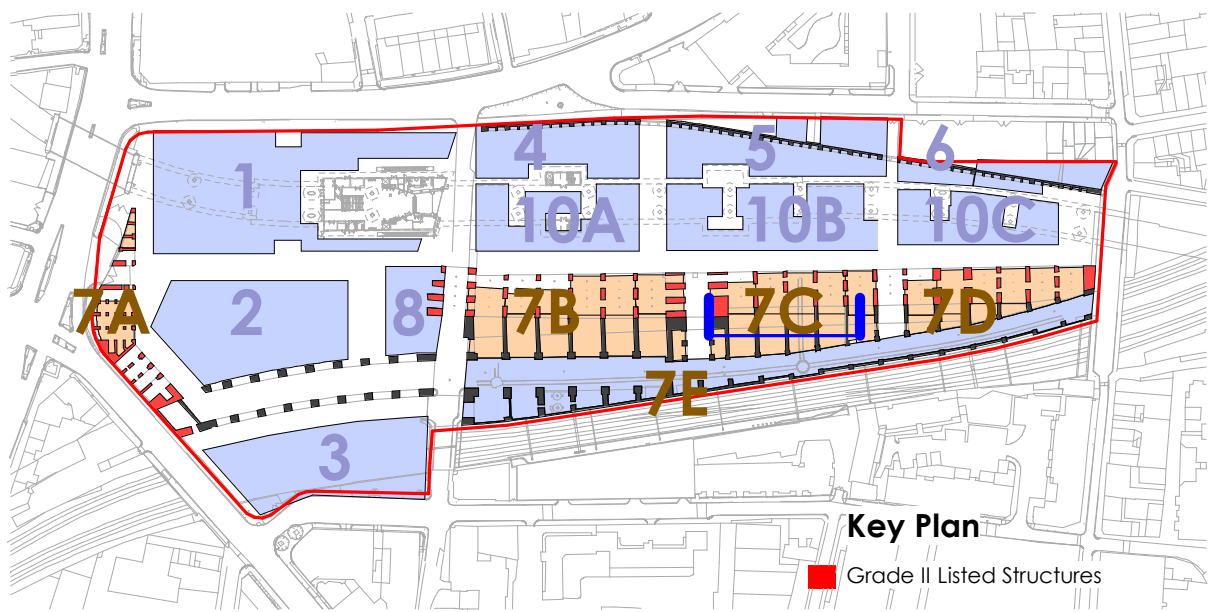

1 Plot 7C11 - Proposed Section
1 : 50

Rev	Date	Drawn By	Checked By	Rev	Date	Revision Notes	Drawn By	Checked By	Rev	Date	Revision Notes	Drawn By	Checked By	Rev	Date	Revision Notes

Drawing Status: PLANNING FOR APPROVAL	Suitability: -	Drawing No: BGY-FBA-00-XX-DR-A-00_10-7C11	Rev: P1
Job Title: The Goodyard	Job No: 3465	© Drawing & Design Copyright of:	
Drawing Title: Plot 7C - Proposed Section Sheet 1			
Date: April 19	Scale: As indicated	Drawn By: SO	Checked By: PG

© Drawing & Design Copyright of:

FAULKNERBROWNS
ARCHITECTS

FAULKNERBROWNS LLP
Osborn House
Northumbrian Way
Killingworth
Newcastle upon Tyne
NE12 6DW
T+44(0)191 2683007
F+44(0)191 2478132