




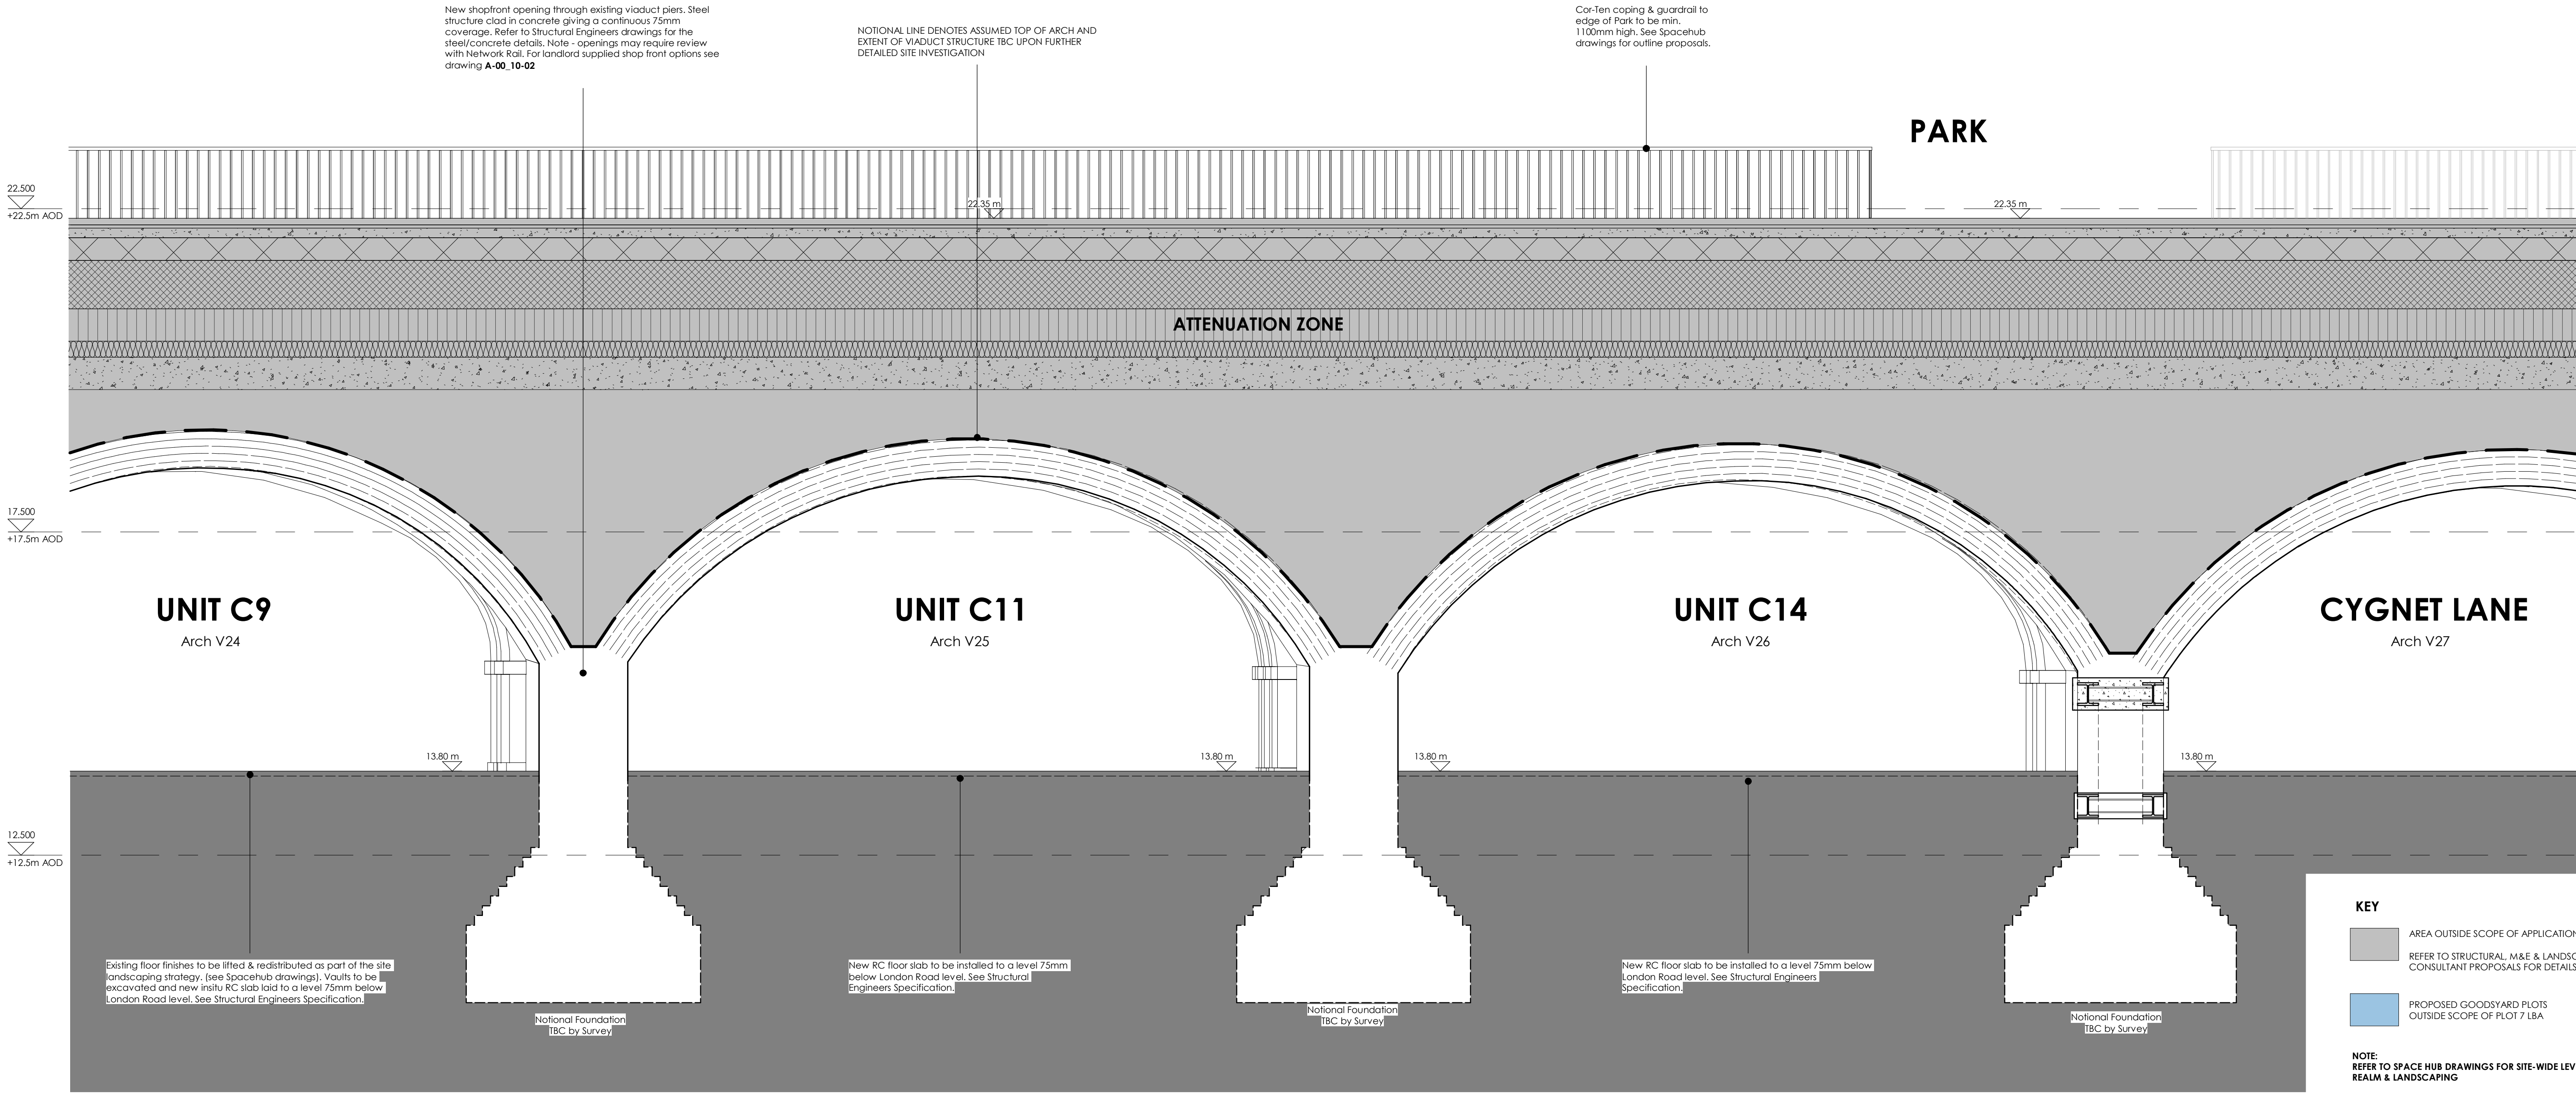

EXAMPLES OF EXISTING GOODSYARD FEATURES (eg. cobbles, railtracks, turning tables etc) THAT WILL BE RECOVERED FOR RE-USE IN NEW DEVELOPMENT - See Spacehub Landscaping Proposals.

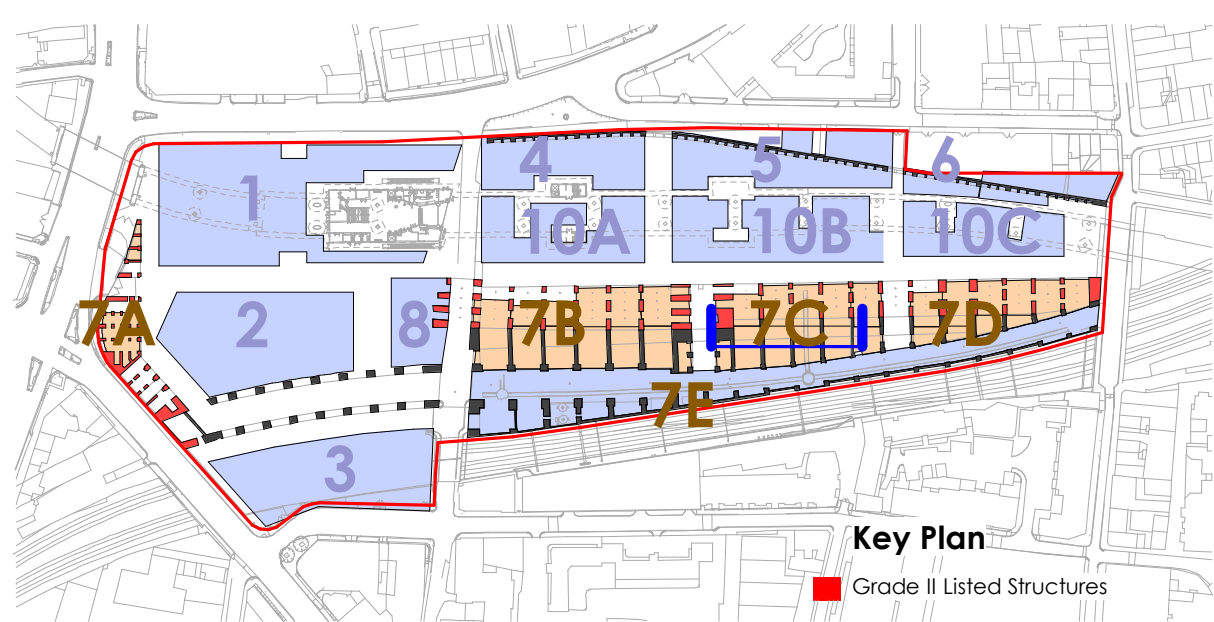

1 Plot 7C12 - Proposed Section
1 : 50

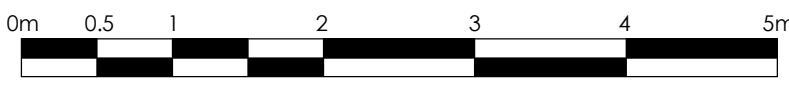

Rev	Date	Drawn By	Checked By	Rev	Date	Revision Notes	Drawn By	Checked By	Rev	Date	Revision Notes	Drawn By	Checked By	Drawn By	Checked By	Drawing Status:	Job Title:	Job No:	Drawing Title:	Date:	Scale:	Drawn By:	Checked By:	Drawing No:	Rev:
																PLANNING FOR APPROVAL	The Goodyard	3465	Plot 7C - Proposed Section Sheet 2	April 19	As indicated	SO	PG	BGY-FBA-00-XX-DR-A-00_10-7C12	P1
																								© Drawing & Design Copyright of:	
																								FAULKNERBROWNS ARCHITECTS	
																								Faulkner Browns LLP Osborn House Northumbrian Way Killingworth Newcastle upon Tyne NE12 6DW T+44(0)191 2683007 F+44(0)191 2478132	