



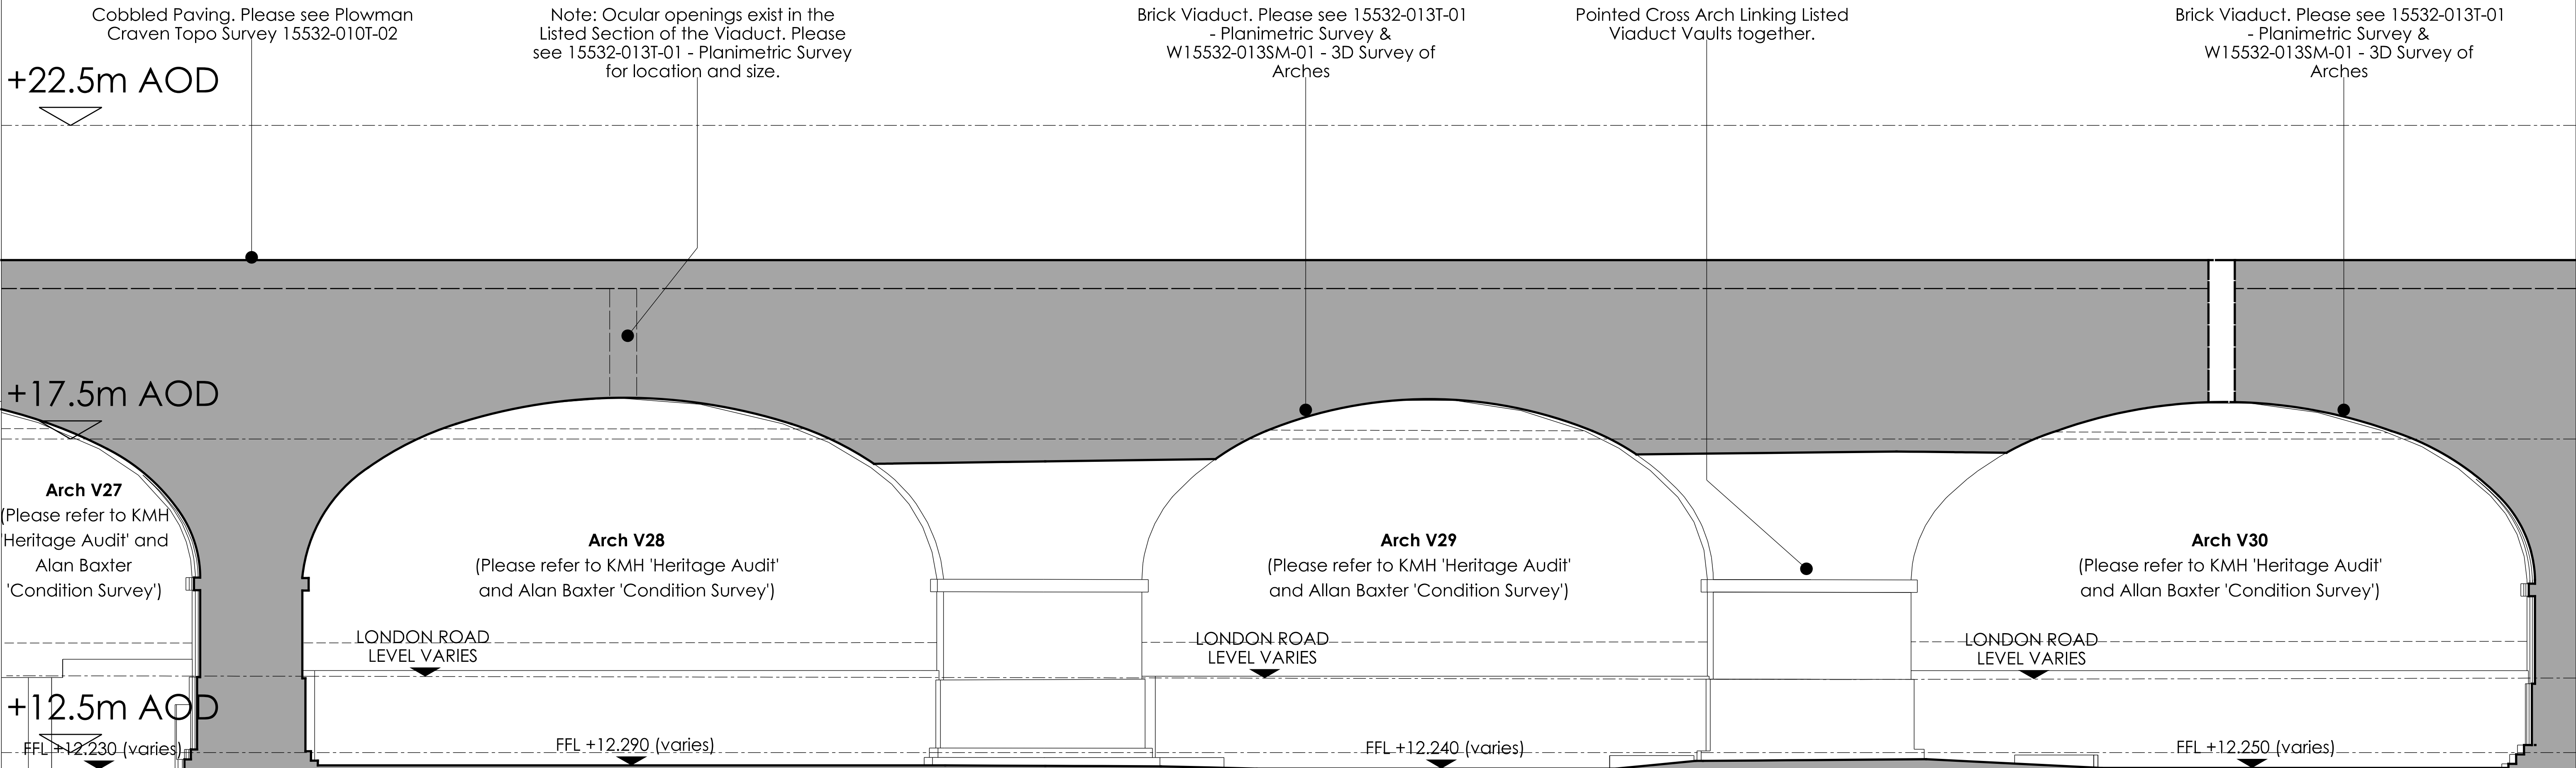

EXAMPLES OF VARIATION IN FLOOR LEVEL AND FINISH - It is proposed to construct new floor slabs in excavated units to bring shop units up to same level as the existing London Road Level.  
Existing hard landscaping materials in London Road (cobble, setts, railway lines etc) to be lifted and relaid. Refer to Spacehub drawings for proposals.  
Ramps in yellow to be removed

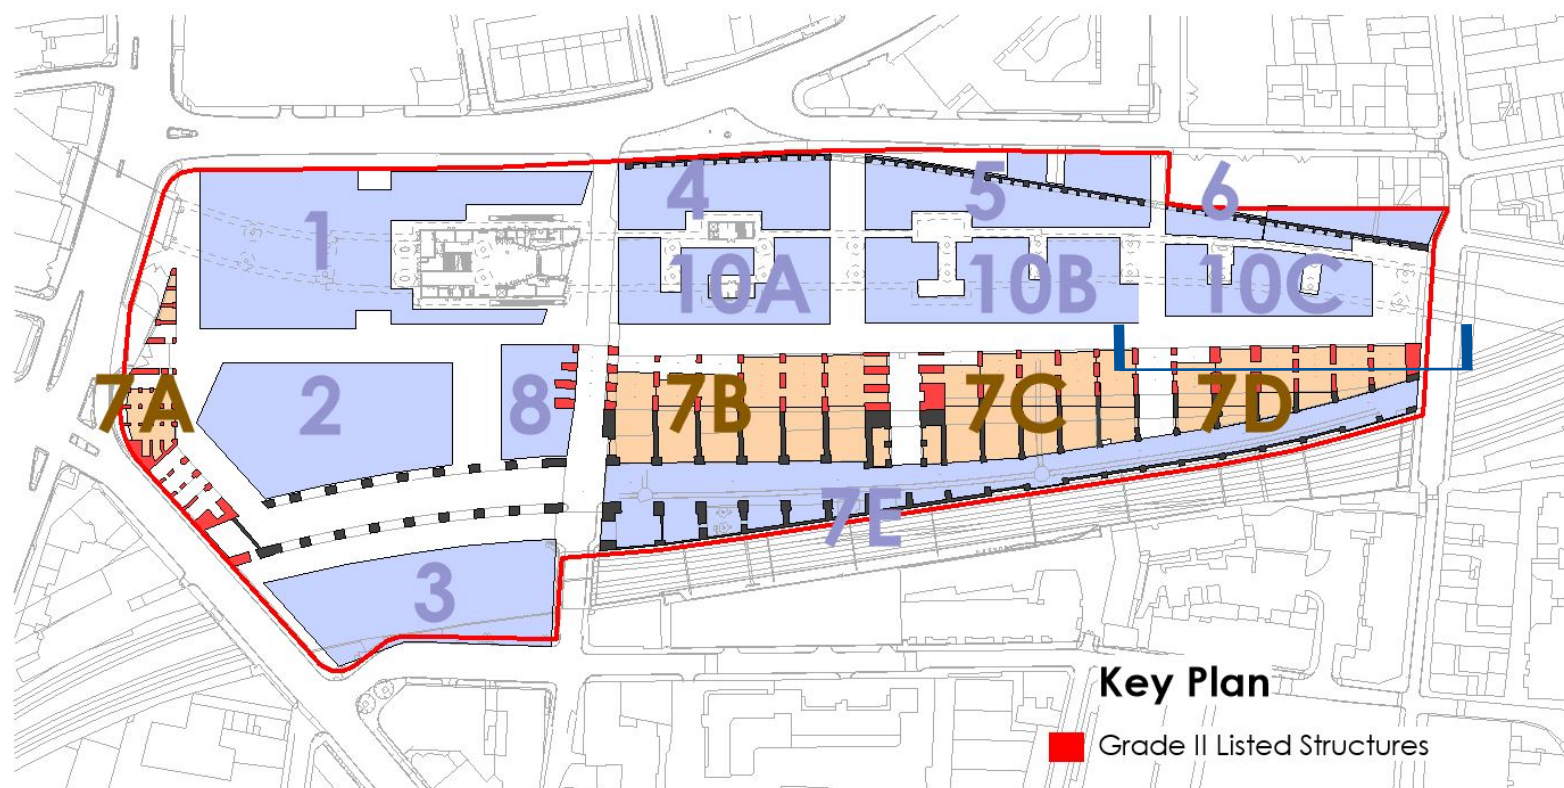

PLOT 7D - EXISTING SECTION

**NOTE:**  
REFER TO PLOWMAN CRAVEN SURVEY DRAWINGS:  
15532-010T-01 (A) - 3D Street Survey  
15532-010T-02 (B) - 3D Site Topo  
15532-010T-03 (A) - Boundary Drawing  
15532-010W-02 (A) - Railway Cutting  
15532-013T-01 (B) - Planimetric Survey  
W15532-010SM - 3D Arch Survey

**FOR DETAIL OF ARCHES REFER TO:**  
KMH HERITAGE STATEMENT & ALAN BAXTER CONDITION SURVEY

0m 0.5 1 2 3 4 5m  
Do not scale this drawing  
Do not derive dimensions from digital media

| Rev | Date | Revision Notes | Drawn by | Checked |
|-----|------|----------------|----------|---------|-----|------|----------------|----------|---------|-----|------|----------------|----------|---------|
| —   | —    | —              | —        | —       | —   | —    | —              | —        | —       | —   | —    | —              | —        | —       |
Drawing status: **PLANNING**  
FOR APPROVAL

Job Title: **The Goodyard**

Drawing Title: **PLOT 7D - EXISTING SECTIONS  
SHEET 1**

Date: **April 19** Scale: **1:50@A1** Drawn By: **JK** Checked By: **TL**

Job No: **3465** Drawing No: **BGY-FBA-00-XX-DR-A-00\_10-7D01** Rev: **P1**

© Drawing & Design Copyright of:

**FAULKNERBROWNS ARCHITECTS**

FaulknerBrowns LLP  
Osborn House  
Northumbrian Way  
Killingworth  
Newcastle upon Tyne  
NE12 5DW

T +44 (0) 191 2683007  
F +44 (0) 191 2478132