



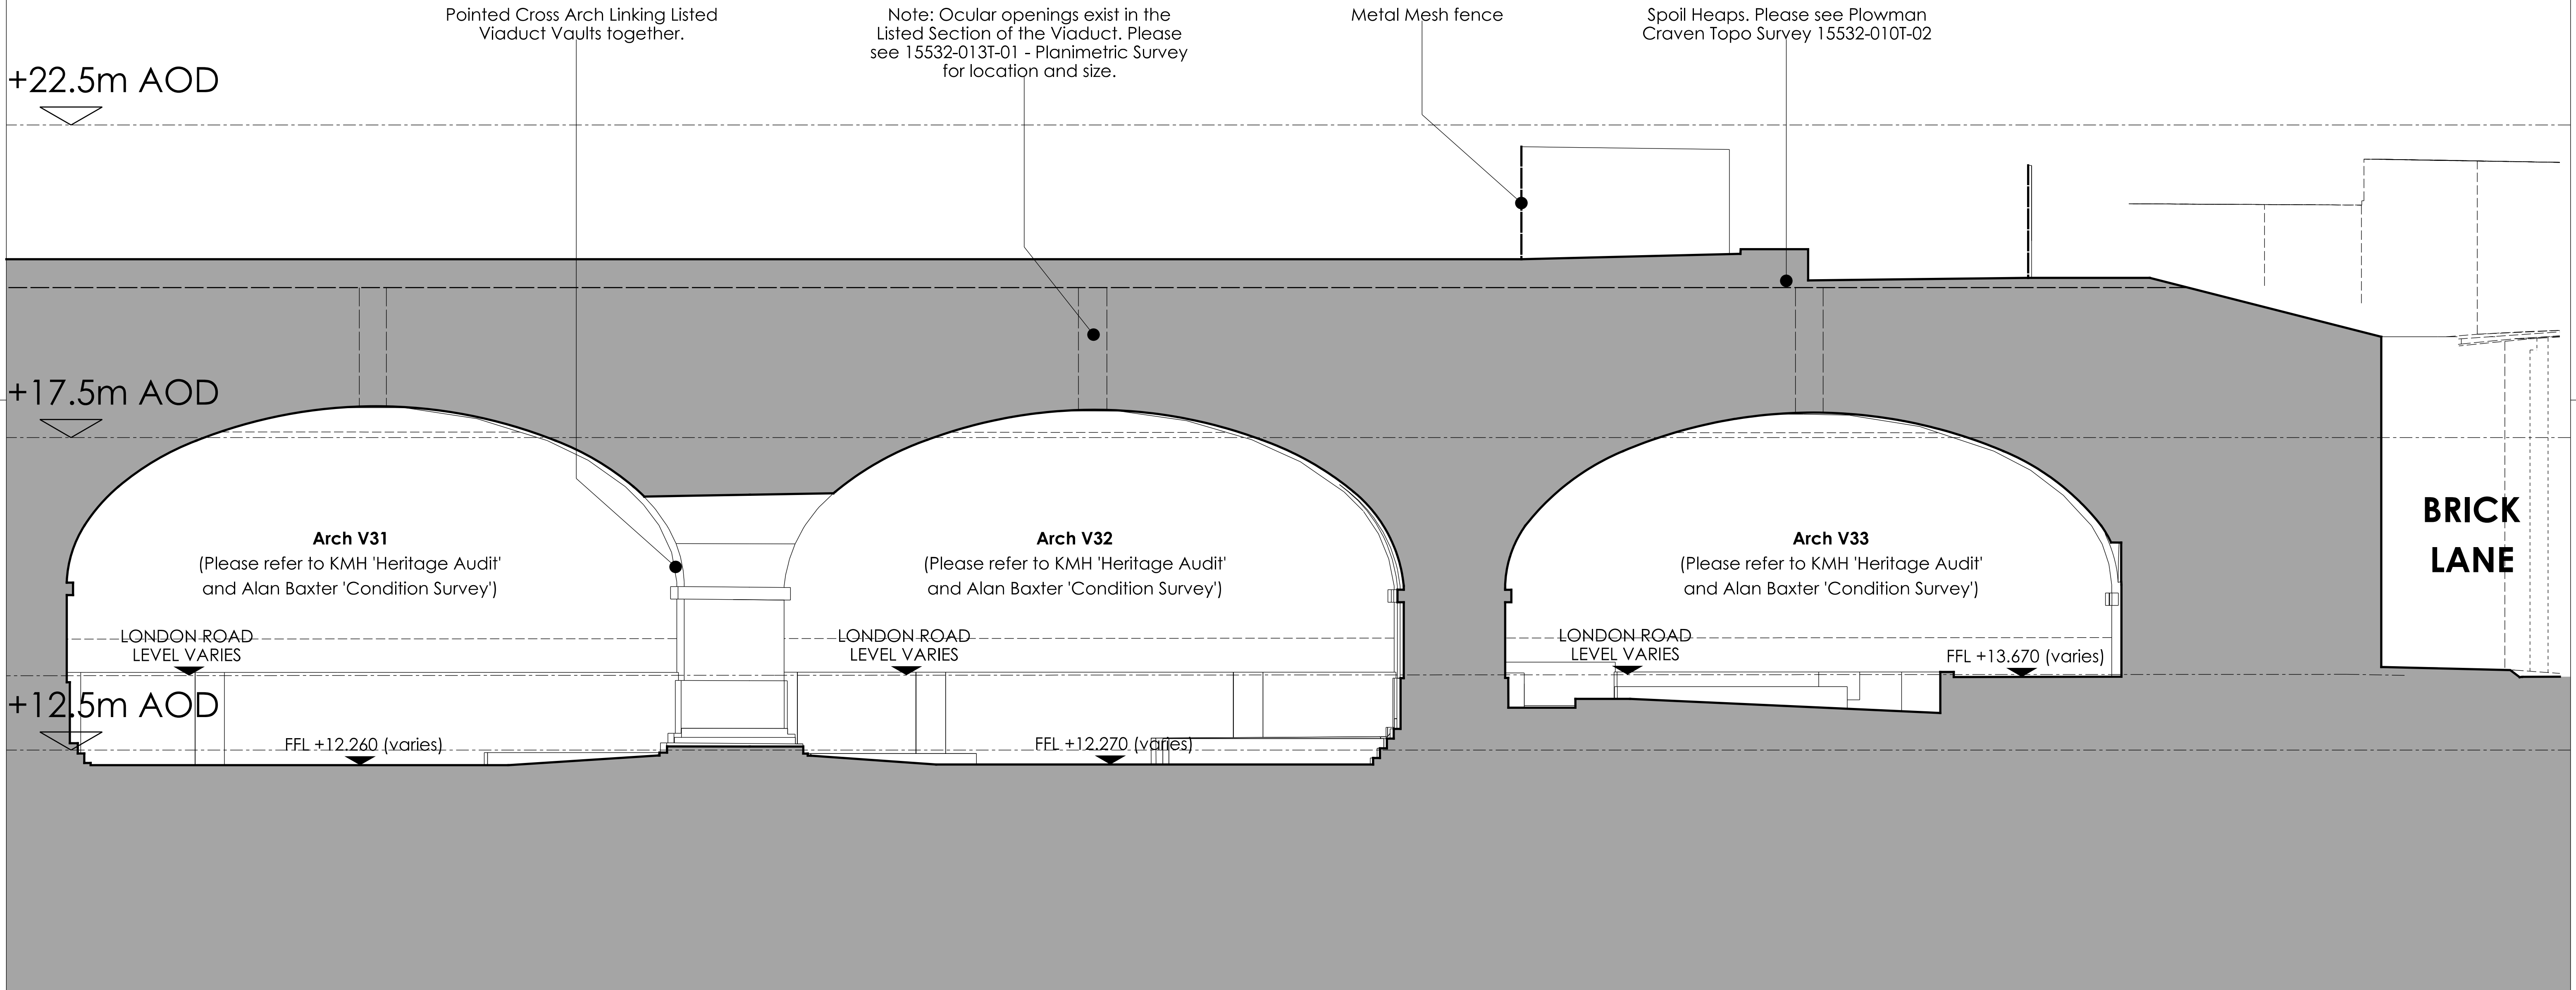

EXAMPLES OF BRICKWORK REQUIRING REMEDIAL MEASURES - Please refer to Structural Engineers report for description of required works.

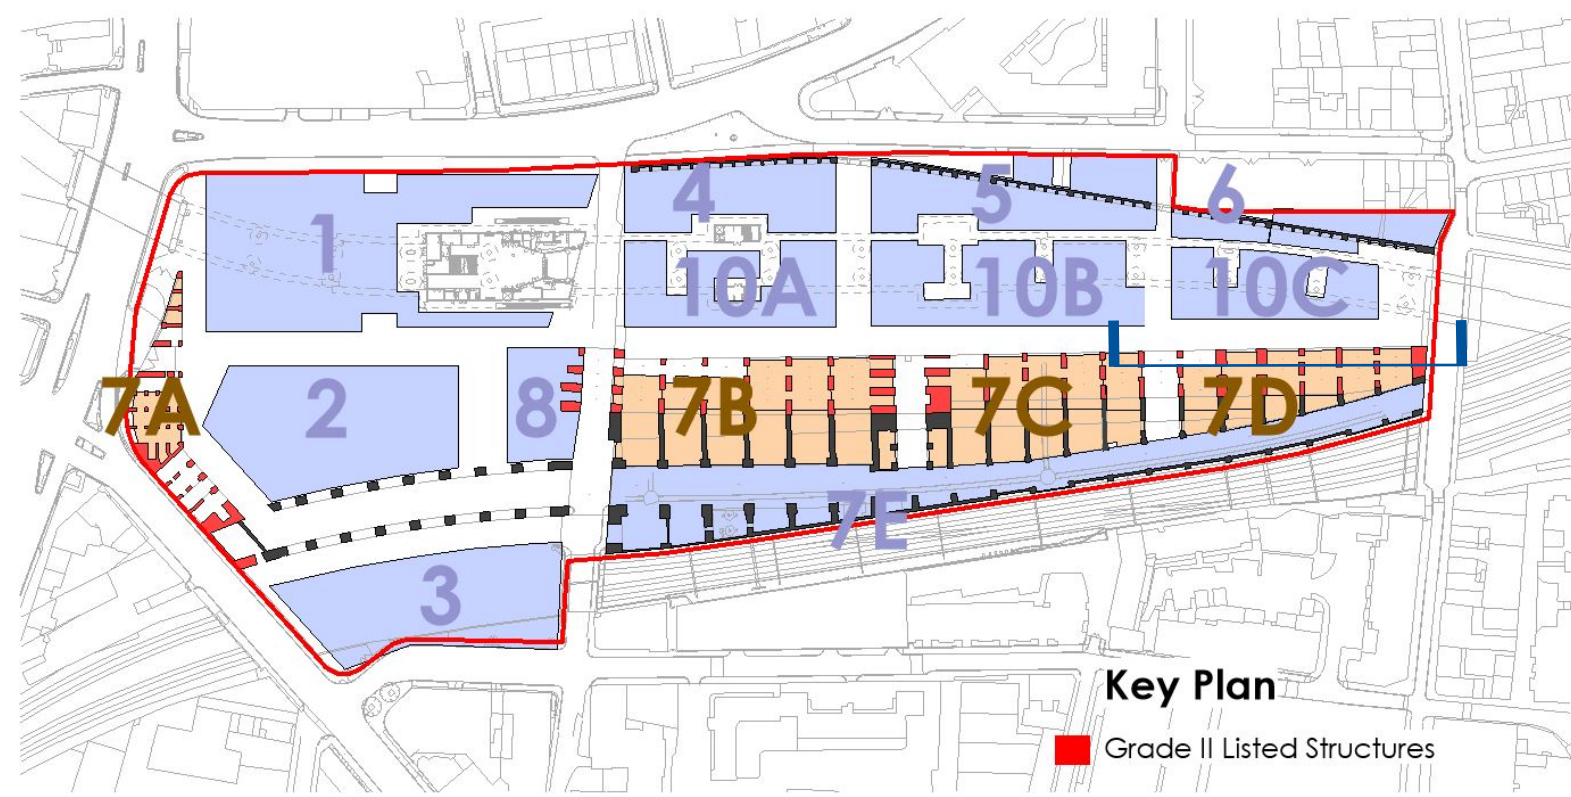

PLOT 7D - EXISTING SECTION

**NOTE:**  
REFER TO PLOWMAN CRAVEN SURVEY DRAWINGS:  
15532-010T-01 (A) - 3D Street Survey  
15532-010T-02 (B) - 3D Site Topo  
15532-010T-03 (A) - Boundary Drawing  
15532-010W-02 (A) - Railway Cutting  
15532-013T-01 (B) - Planimetric Survey  
W15532-010SM - 3D Arch Survey

**FOR DETAIL OF ARCHES REFER TO:**  
KMH HERITAGE STATEMENT & ALAN BAXTER CONDITION SURVEY

0m 0.5 1 2 3 4 5m  
Do not scale this drawing  
Do not derive dimensions from digital media

Rev	Date	Revision Notes	Drawn by	Checked	Rev	Date	Revision Notes	Drawn by	Checked	Rev	Date	Revision Notes	Drawn by	Checked	Drawing Status:	Job No:	Drawing No:	Rev:
—	—	—	—	—	—	—	—	—	—	—	—	—	—	—	PLANNING FOR APPROVAL	3465	BGY-FBA-00-XX-DR-A-00_10-7D02	P1
—	—	—	—	—	—	—	—	—	—	—	—	—	—	—	Job Title:	© Drawing & Design Copyright of:		
—	—	—	—	—	—	—	—	—	—	—	—	—	—	—	The Goodyard	<div>FAULKNERBROWNS ARCHITECTS</div> <div><div></div><div></div><div></div><div></div><div></div><div></div></div> <div>T +44 (0) 191 2683007 F +44 (0) 191 2478132</div>		
—	—	—	—	—	—	—	—	—	—	—	—	—	—	—	Drawing Title:			
—	—	—	—	—	—	—	—	—	—	—	—	—	—	—	PLOT 7D - EXISTING SECTIONS SHEET 2			
—	—	—	—	—	—	—	—	—	—	—	—	—	—	—	Date:	Scale:	Drawn By:	Checked By:
—	—	—	—	—	—	—	—	—	—	—	—	—	—	—	April 19	1:50@A1	JK	TL